


AREA STATEMENTS

TYPE	BUILT UP AREA
1	1040 SFT.
2	1070 SFT.
3	800 SFT.
4	800 SFT.

PROJECT:-
CHHITIJ SHOBHA PRAKASH ENCLAVE
 PHULWARI, PATNA


DEVELOPER:-
CHHITIJFLOORS INFRA Pvt. Ltd
 BORING ROAD, PATNA

NORTH:-

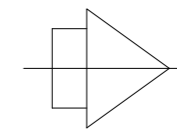

CITY PLANNERS
 ARCHITECTS ENGINEER
 PUSHPANJALI MALL
 WEST BORING CANAL,
 ROAD, PATNA


SHEET TITLE
TYPICAL FLOOR PLAN

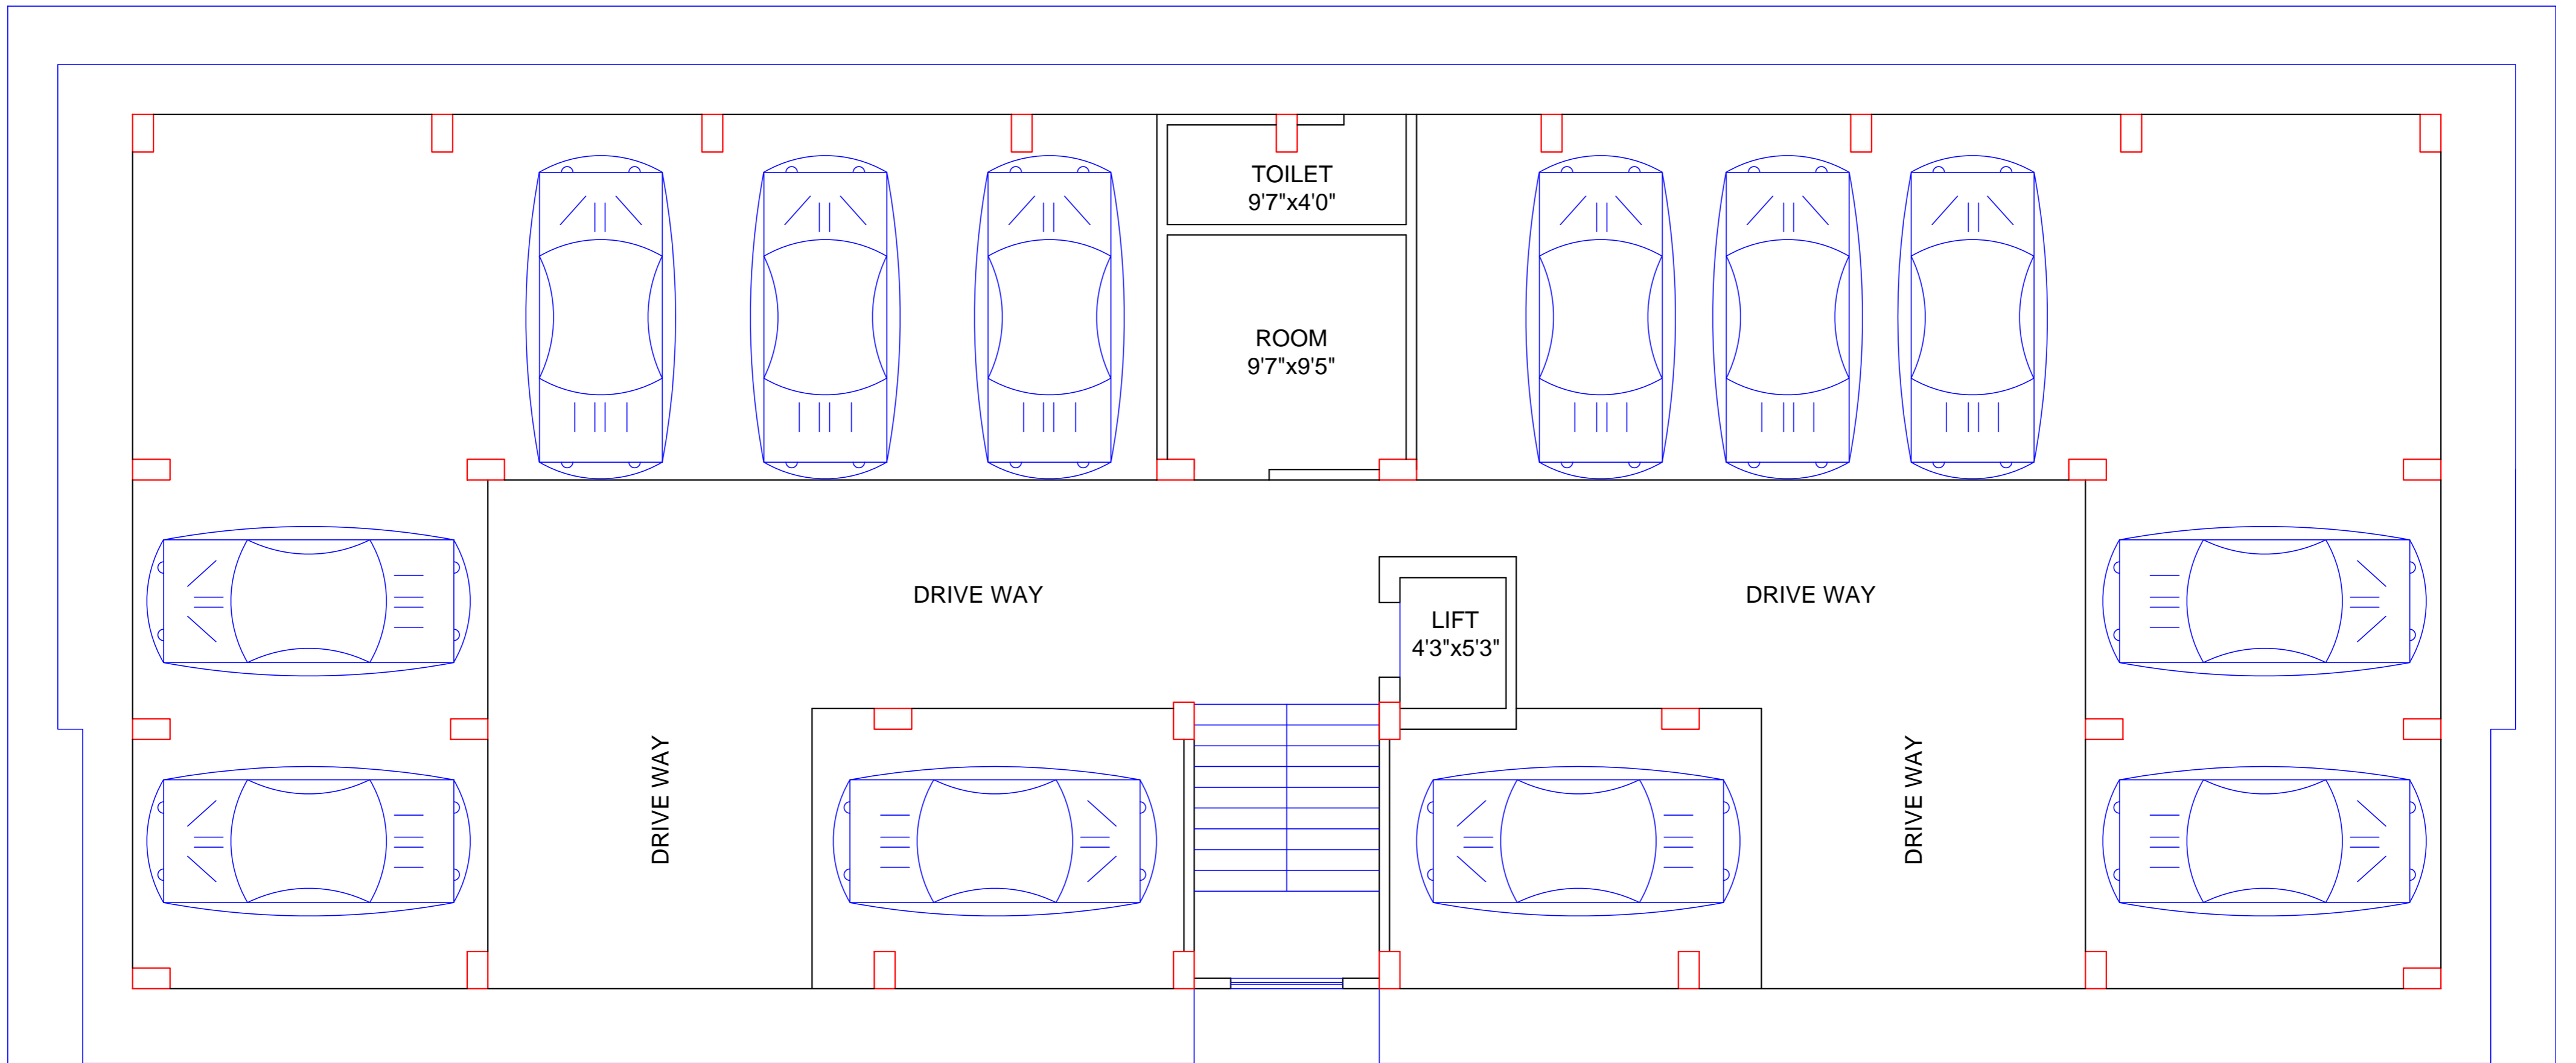

PROJECT:-
CHHITIJ SHOBHA PRAKASH ENCLAVE
 PHULWARI, PATNA

DEVELOPER:-
CHHITIJFLOORS INFRA Pvt. Ltd
 BORING ROAD, PATNA

NORTH:-

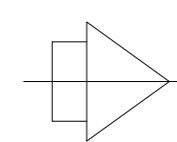

CITY PLANNERS
 ARCHITECTS ENGINEER
 PUSHPANJALI MALL
 WEST BORING CANAL,
 ROAD, PATNA

SHEET TITLE
GROUND FLOOR PLAN