


AREA STATEMENT	
FLAT NO.	BU AREA
01	1102.00 sq.ft.
02	1098.00 sq.ft.
03	1106.00 sq.ft.
04	1100.00 sq.ft.
SUPER BU AREA	
FLAT NO.	BU AREA
01	1380.00 sq.ft.
02	1375.00 sq.ft.
03	1385.00 sq.ft.
04	1375.00 sq.ft.
CARPET AREA	
FLAT NO.	CARPET AREA
01	954.65 sq.ft.
02	954.65 sq.ft.
03	949.17 sq.ft.
04	936.67 sq.ft.
BALCONY AREA	
FLAT NO.	BALCONY AREA
01	88.30 sq.ft.
02	88.18 sq.ft.
03	94.35 sq.ft.
04	103.40 sq.ft.
CLIENT: <b>OM CONSTRUCTION</b>	
PROJECT: PROPOSED RESIDENTIAL BUILDING AT MAHUA BAGH, PATNA	
SHEET TITLE: 1ST FLOOR PLAN	
DRN. BY: Sunny	NORTH
CKD. BY: Ar. Pawan Kr.	SCALE: 1"=8'-0"
DATE: 23.01.19	DRG. NO. D-01

**Modular Architects**  
 Architect, Engineer, Interior & Landscape Designer  
 203, Rameshwar Sushilla Complex  
 South Mandir Road, Patna-1  
 Ph. No.- 0612-2501150, Mob: 9308745855  
 e-mail - pawanarod@gmail.com  
 website - www.modulararchitects.in

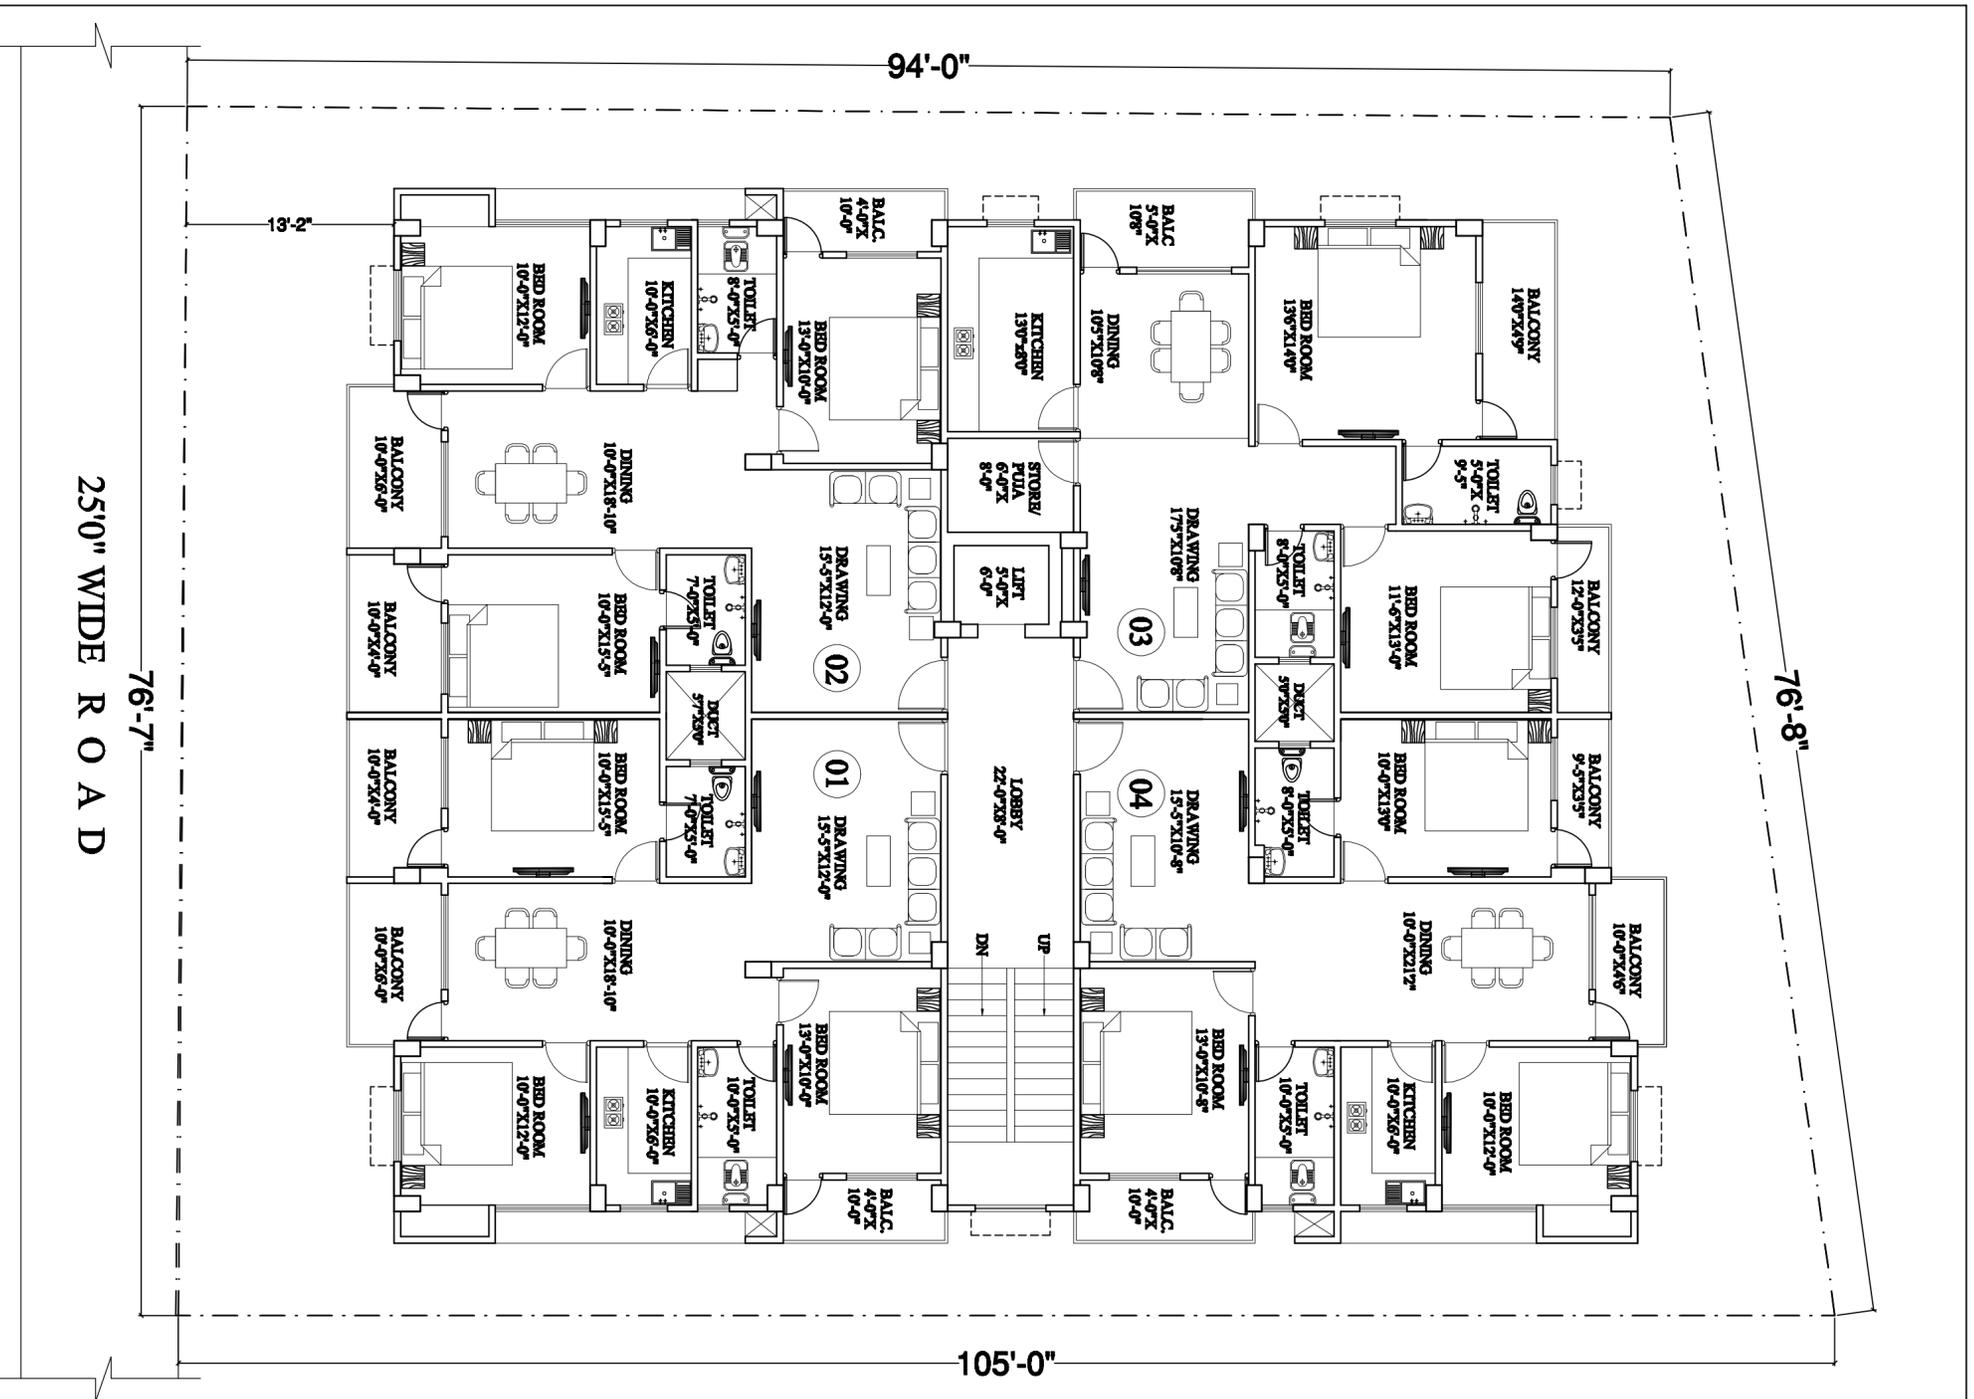

AREA STATEMENT	
FLAT NO.	BU AREA
01	1186.00 sq.ft.
02	1182.00 sq.ft.
03	1185.00 sq.ft.
04	1156.00 sq.ft.

SUPER BU AREA	
FLAT NO.	AREA
01	1485.00 sq.ft.
02	1480.00 sq.ft.
03	1480.00 sq.ft.
04	1445.00 sq.ft.

CARPET AREA	
FLAT NO.	AREA
01	965.07 sq.ft.
02	965.07 sq.ft.
03	960.67 sq.ft.
04	972.82 sq.ft.

BALCONY AREA	
FLAT NO.	AREA
01	160.07 sq.ft.
02	158.91 sq.ft.
03	161.81 sq.ft.
04	122.37 sq.ft.

CLIENT.  
**OM CONSTRUCTION**

PROJECT.  
PROPOSED RESIDENTIAL BUILDING  
AT MAHUA BAGH, PATNA

SHEET TITLE.  
2nd to 3rd FLOOR PLAN

DRN. BY. Sunny	NORTH	
CKD. BY.	SCALE.	
DATE. Ar. Pawan Kr.	1"=8'-0"	
23.01.19	DRG. NO.	D-01

**Modular Architects**  
 Architect, Engineer, Interior & Landscape Designer  
 203, Parneshwari Sushila Complex  
 South Handliri Road, Patna-1  
 Ph. No.- 0612-2501150, Mob: 9308746885  
 e-mail - pavanarc@gmail.com  
 website - www.modulararchitects.in