




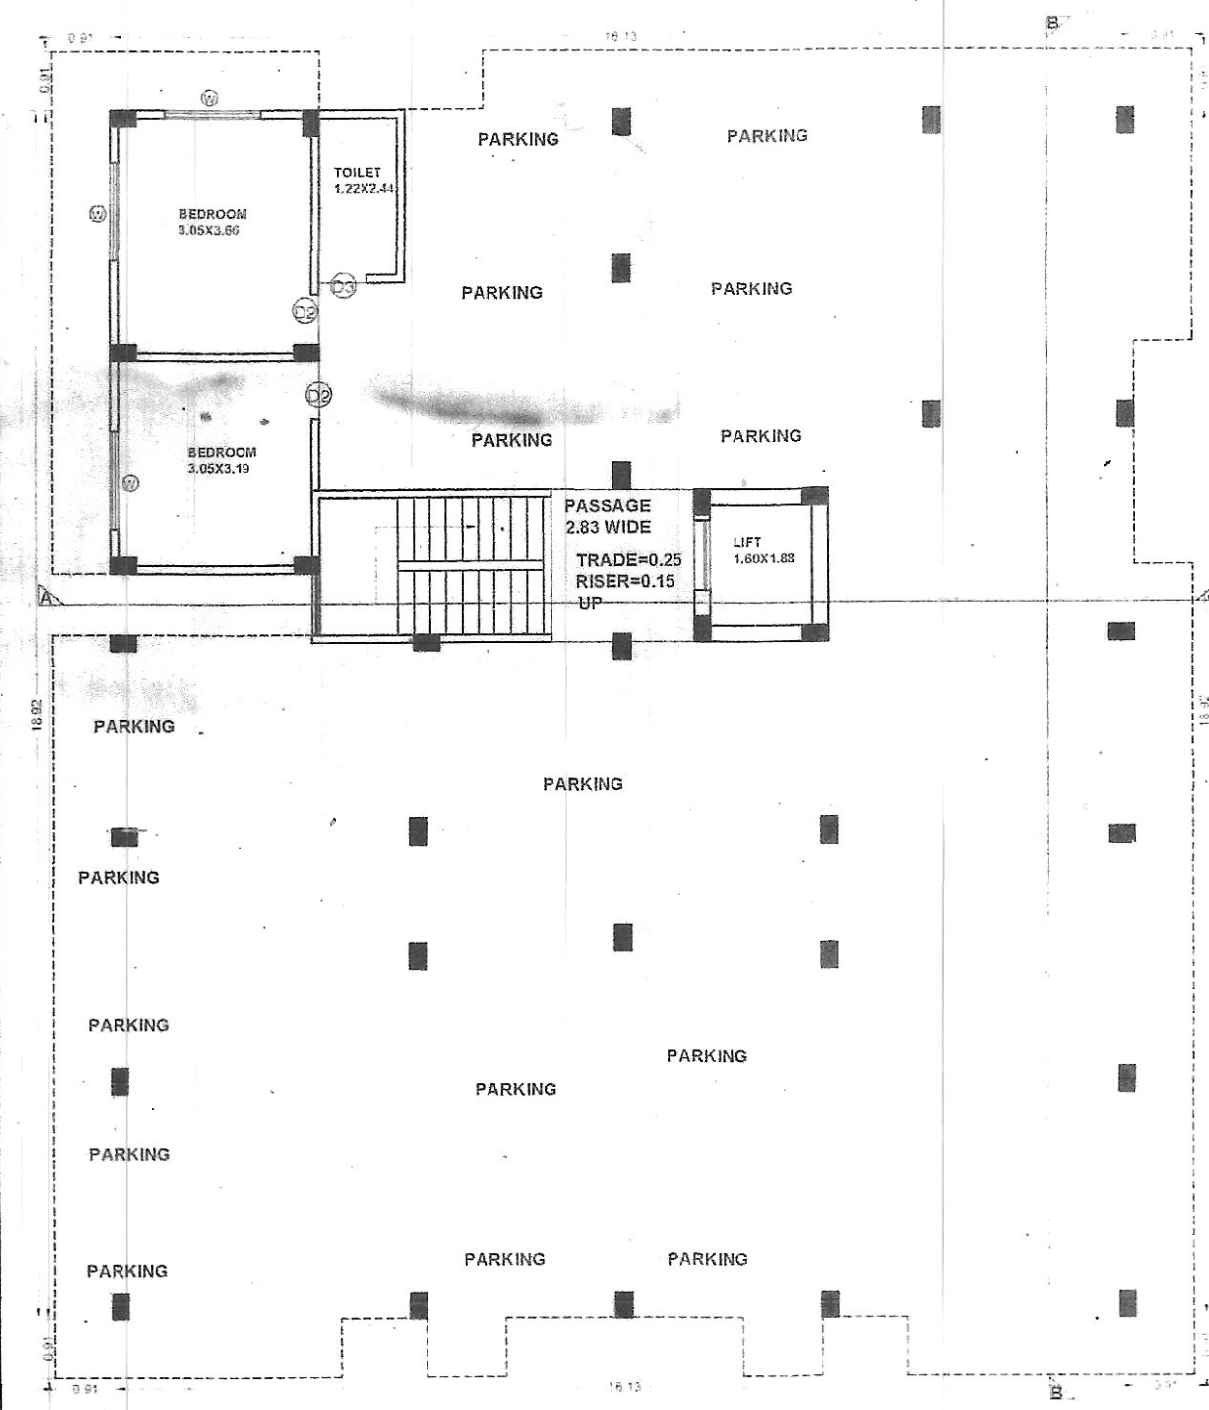


GROUND FLOOR PLAN

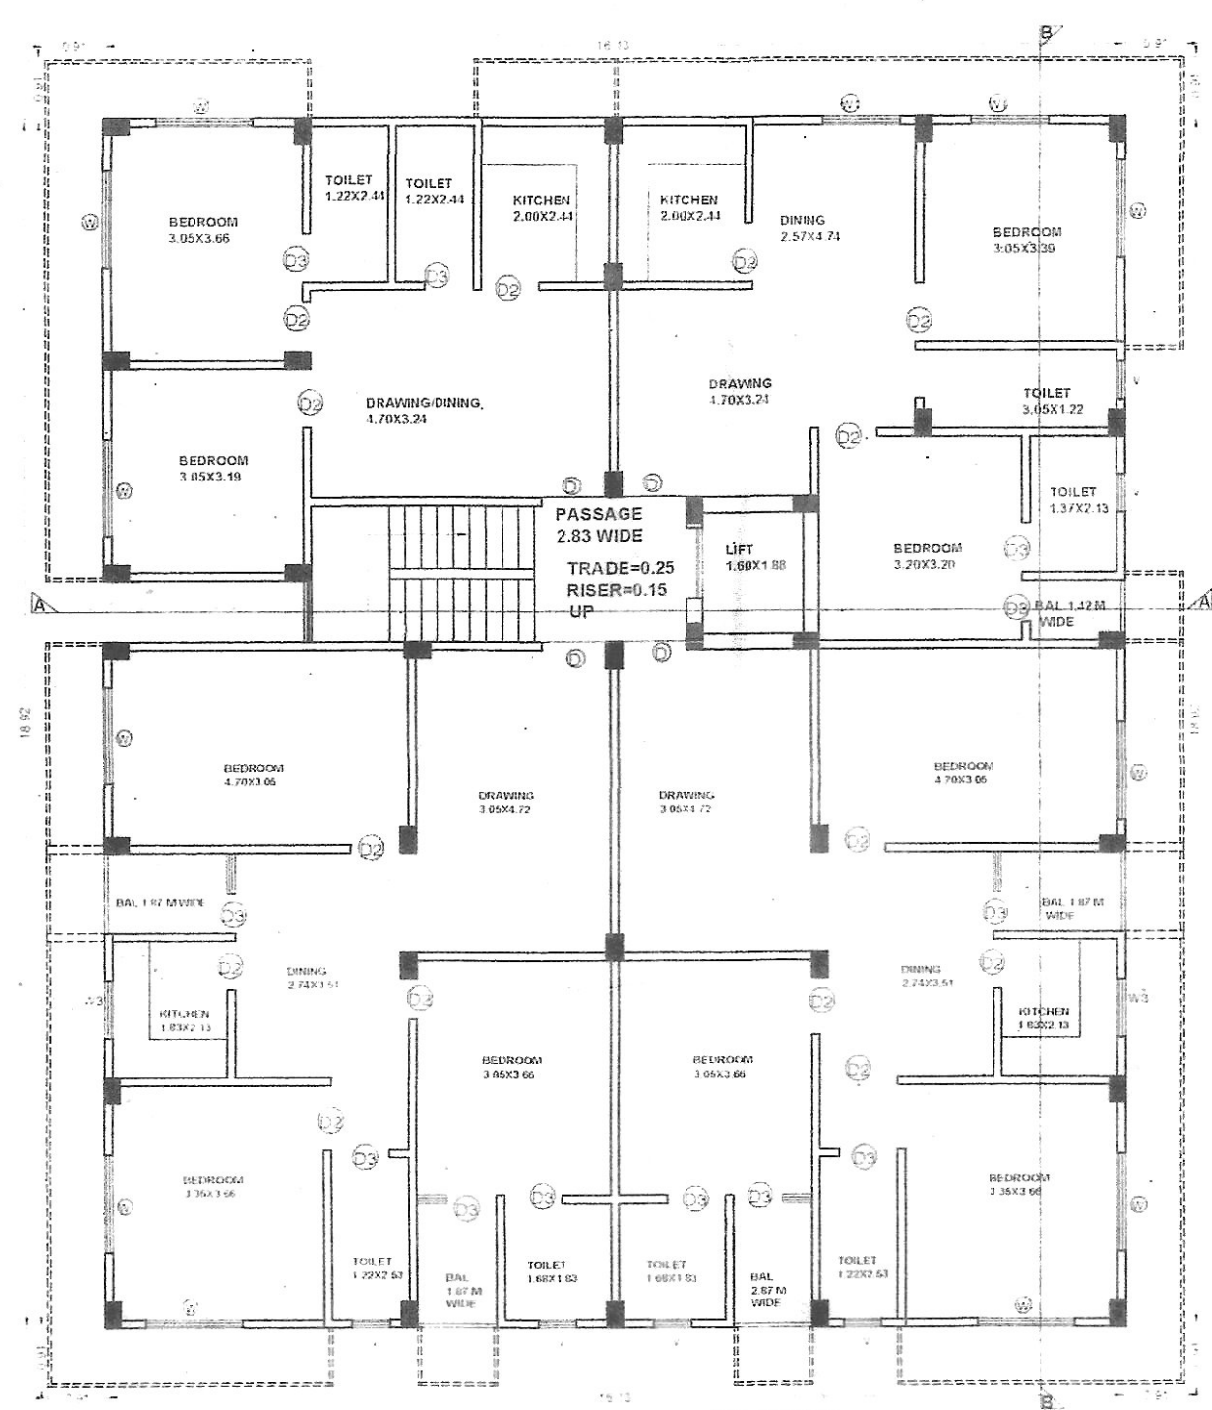


1ST FLOOR PLAN

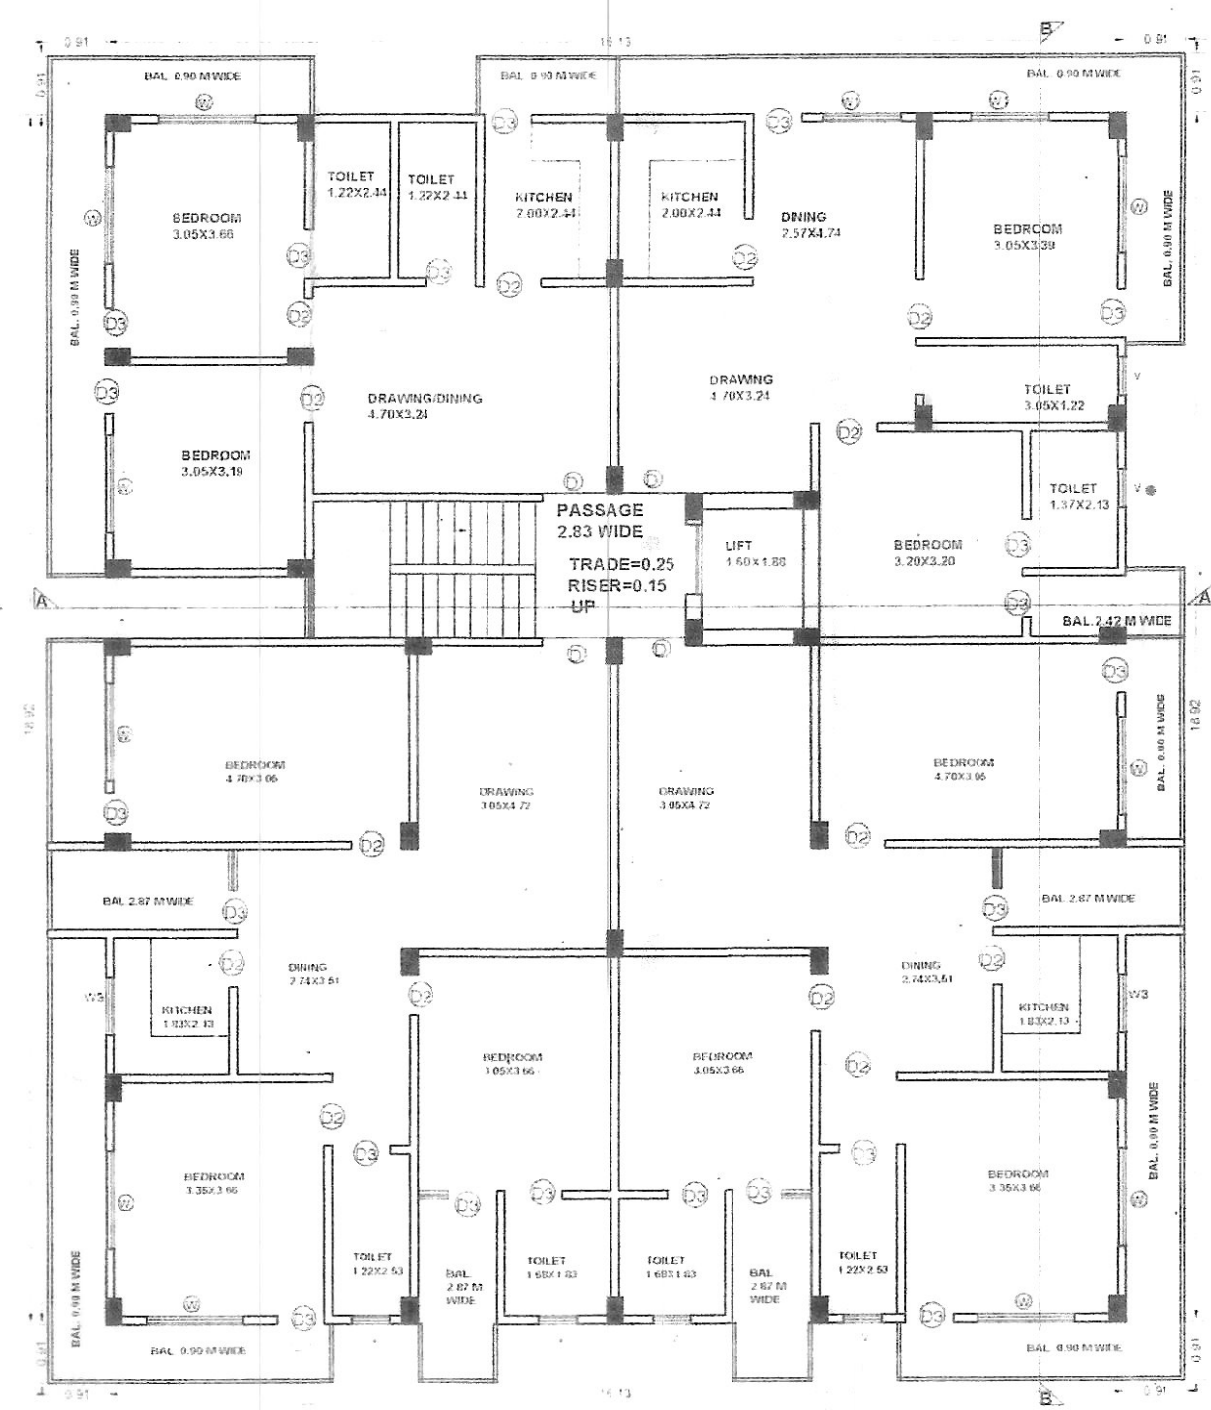

2ND, 3RD & 4TH FLOOR PLAN

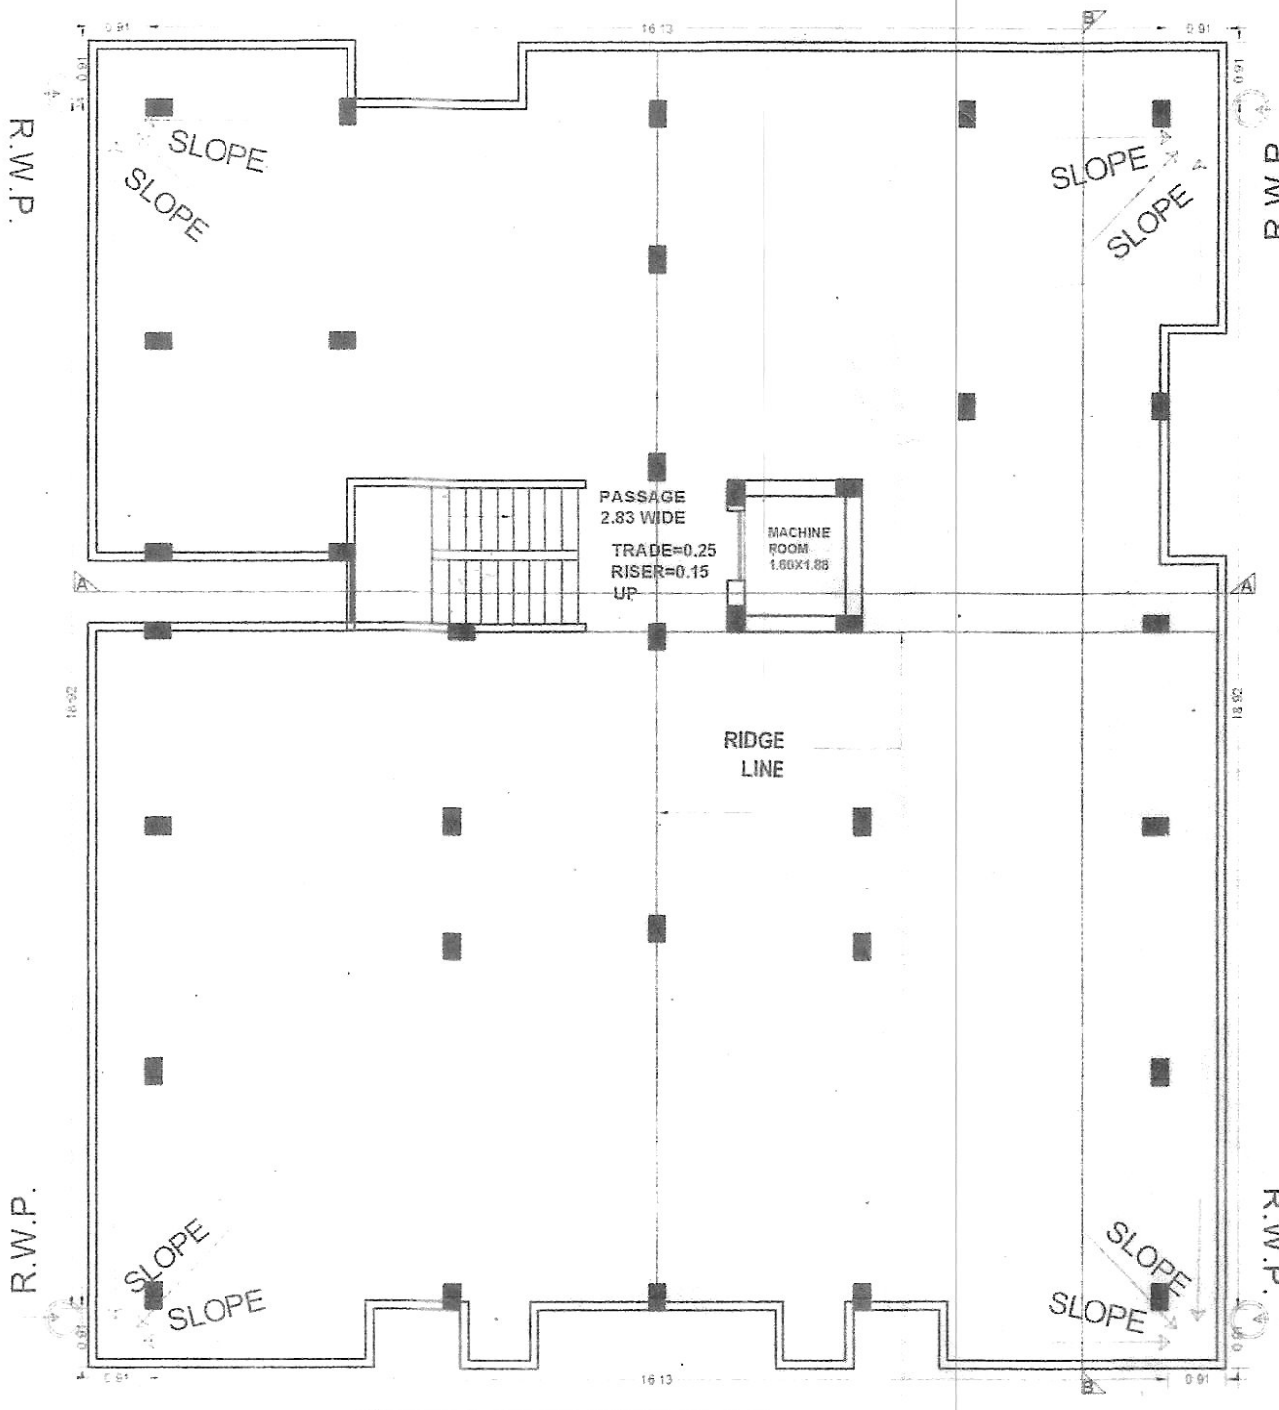

TERRACE FLOOR PLAN

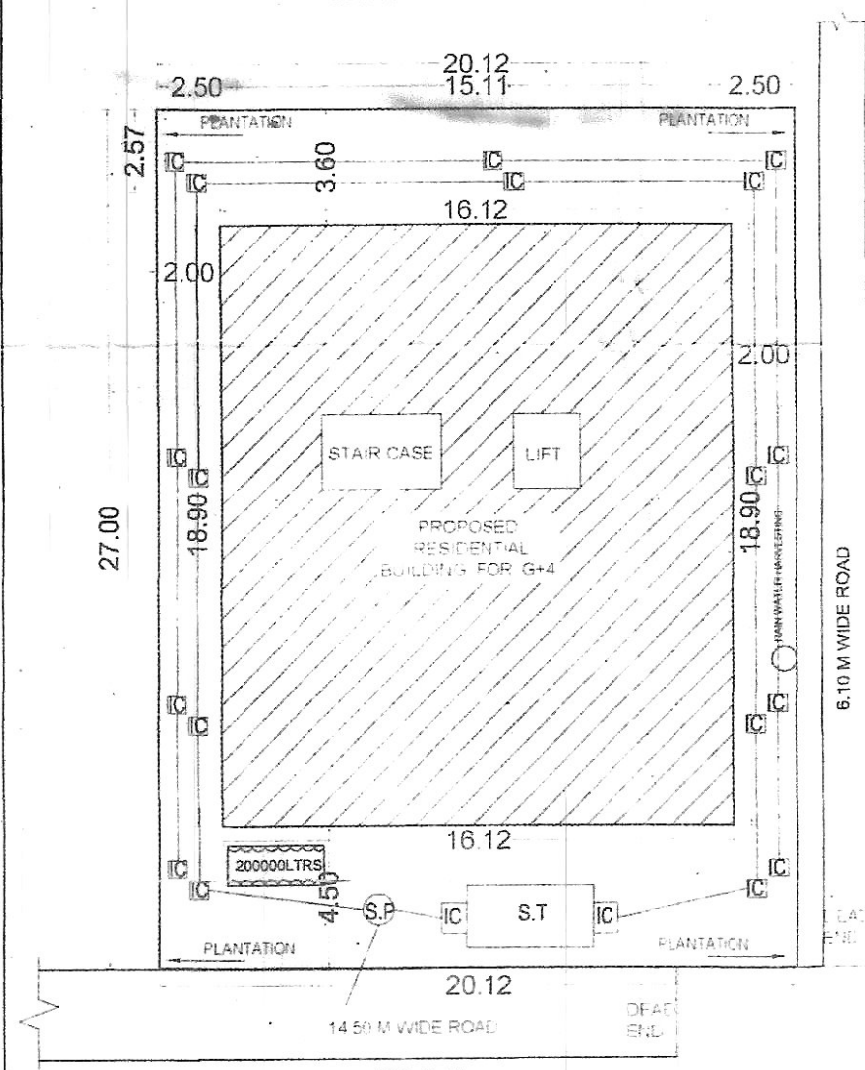


SITE PLAN




FRONT ELEVATION



SIDE ELEVATION

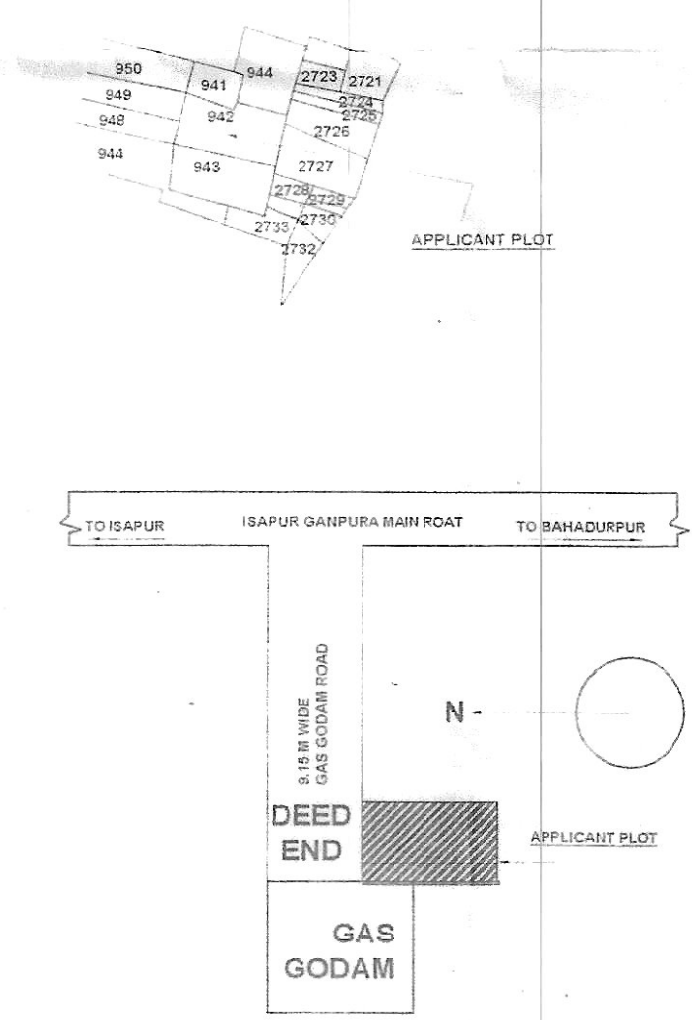


LOCATION PLAN

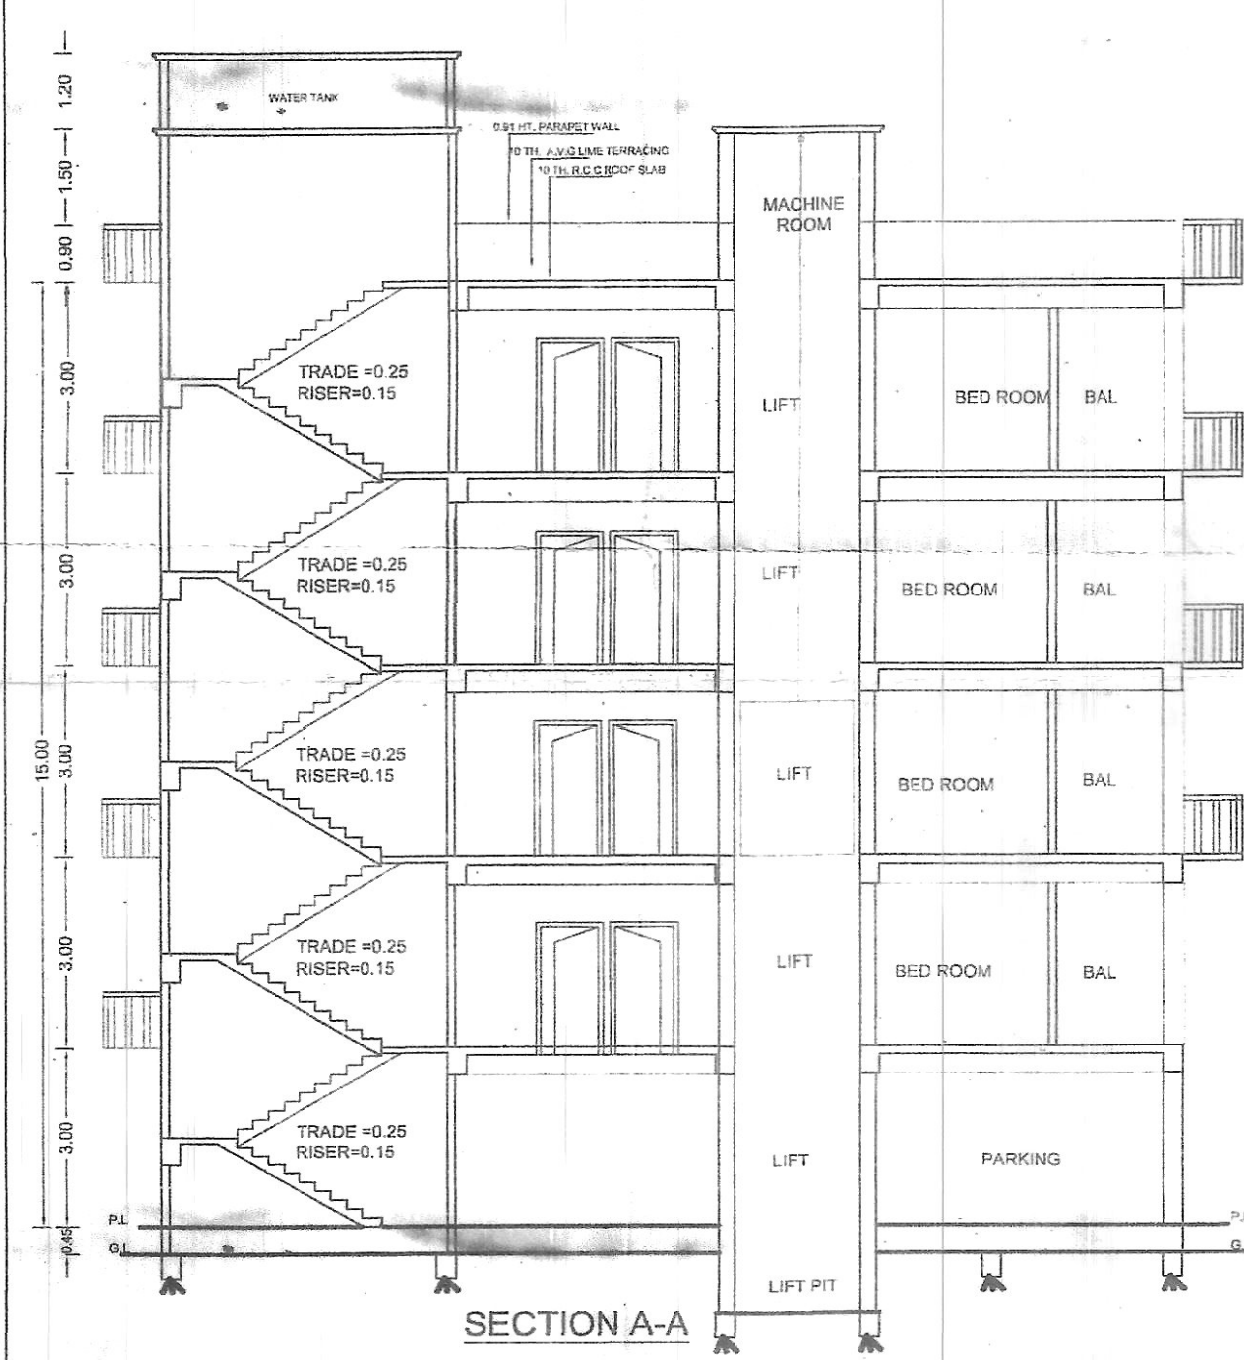

SECTION A-A



FRONT ELEVATION

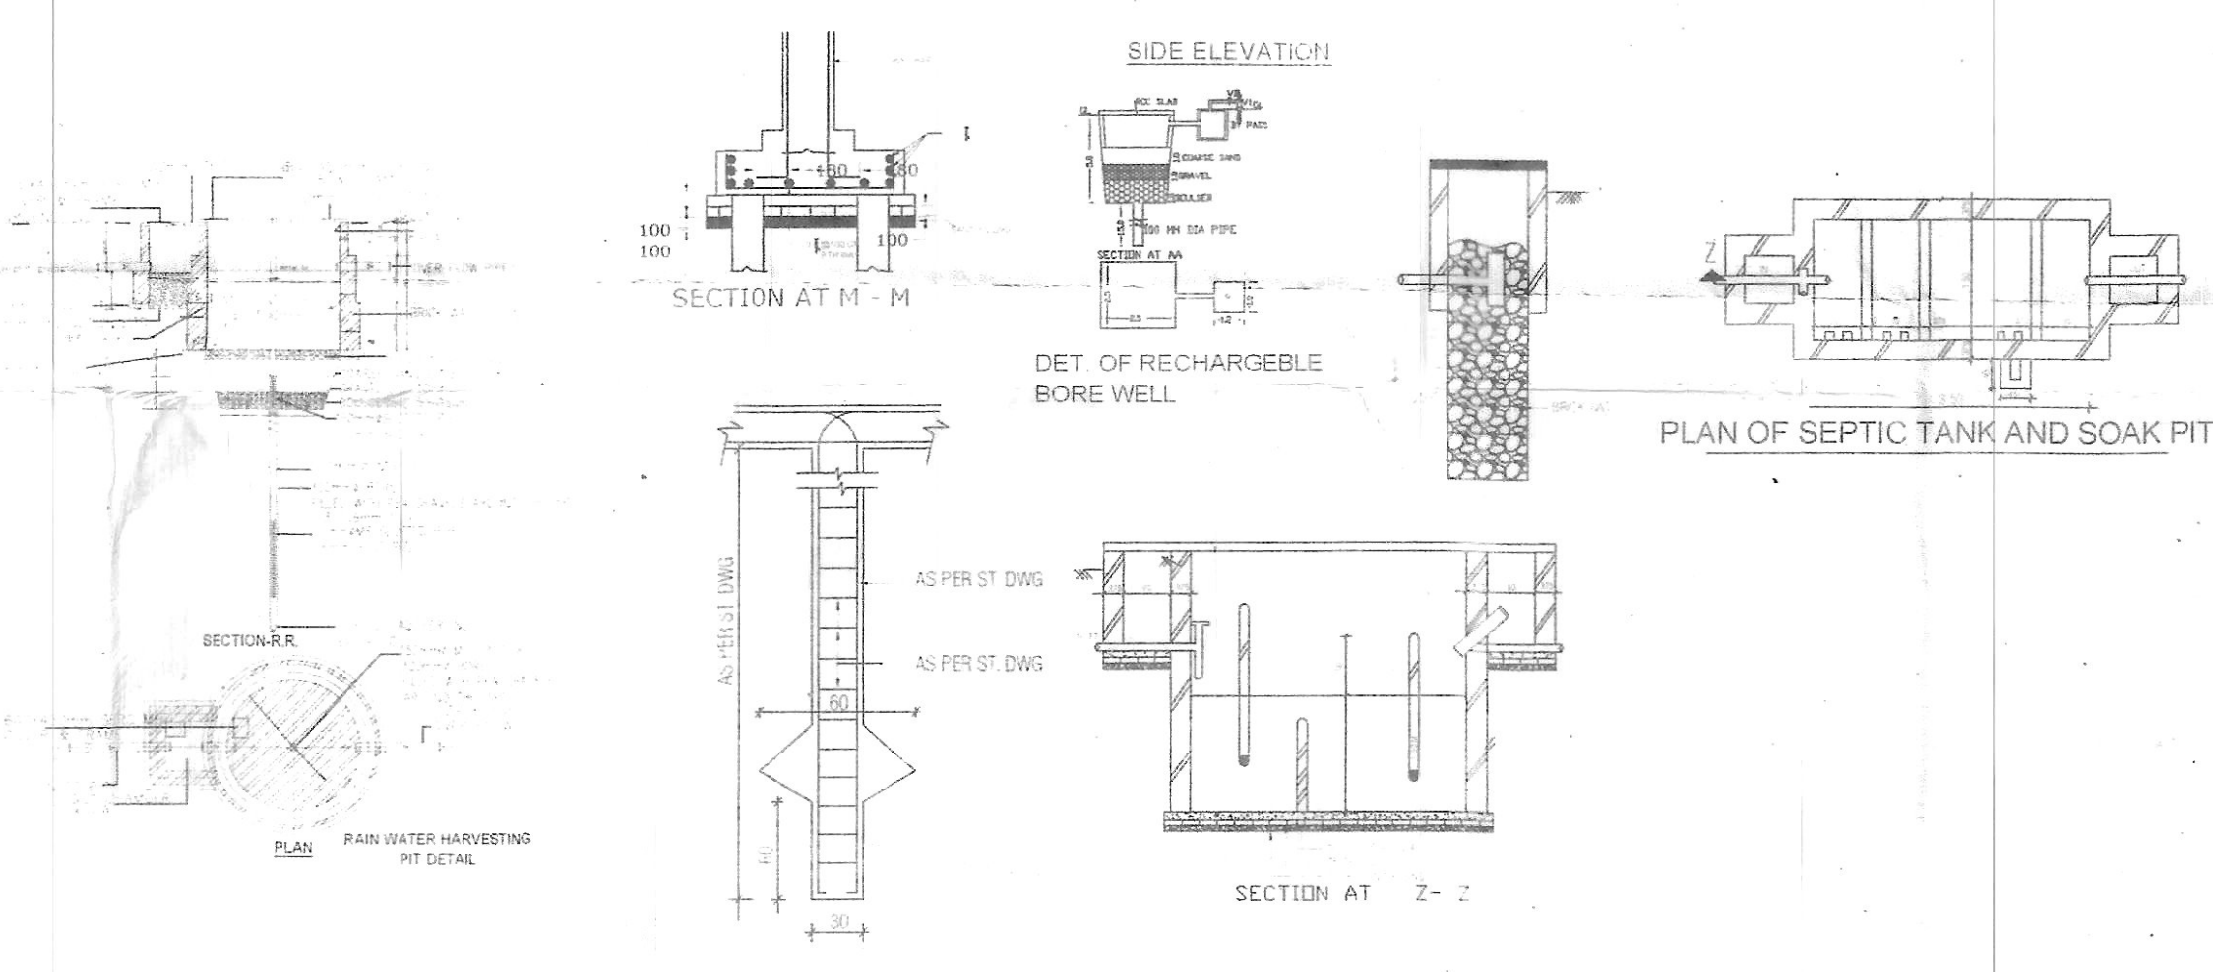

SCHEDULE OF DOORS & WINDOWS:

| TYPE | WIDTH | ALL HEIGHT | UNIT HEIGHT | DESCRIPTION  |
|------|-------|------------|-------------|--------------|
| D    | 1000  | 0.0        | 2100        | PANEL DOOR   |
| D1   | 900   | 0.0        | 2100        | DO           |
| D2   | 800   | 0.0        | 2100        | DO           |
| W    | 1500  | 900        | 2400        | FULLY GLAZED |
| W1   | 1200  | 900        | 2400        | DO           |
| W2   | 900   | 900        | 2400        | DO           |
| W3   | 600   | 1500       | 2400        | DO           |

AREA CALCULATION:

|                               |               |
|-------------------------------|---------------|
| TOTAL PLOT AREA (AS PER DEED) | 1113.28 SQM   |
| TOTAL PLOT AREA (AS PER SITE) | 565.12 SQM    |
| NET PLOT AREA                 | =565.12 SQM   |
| GROUND FLOOR B/A/P AREA       | = 46.68 SQM   |
| FIRST FLOOR B/A/P AREA        | = 302.08 SQM  |
| SECOND FLOOR B/A/P AREA       | = 328.47 SQM  |
| THIRD FLOOR B/A/P AREA        | = 328.47 SQM  |
| FOURTH FLOOR B/A/P AREA       | = 328.47 SQM  |
| TOTAL BUILT UP AREA           | = 1334.17 SQM |
| F.A.R. ARCHIVED               | =2.36         |

SEPTIC TANK CALCULATION:

|                              |                               |
|------------------------------|-------------------------------|
| TOTAL NO. OF FLAT=16         | ASSUME 5 PER /FLAT            |
| SO TOTAL NO. OF PER.         | =80 AD 20% EXTRA =96 PER.     |
| TOTAL NO. OF PERSON          | = 96                          |
| 0.085M3/PERSON/ DAY=         | 96X0.085= 8.16 CUM            |
| PROVIDED SIZE OF SEPTIC TANK | 5.00 X 3.60 X 2.00= 36.00 CUM |

WATER TANK CALCULATION:

|                      |                              |
|----------------------|------------------------------|
| TOTAL NO. OF FLAT=16 | ASSUME 5 PER /FLAT           |
| SO TOTAL NO. OF PER. | =80 AD 20% EXTRA =96 PER.    |
| TOTAL NO. OF PERSON  | =96                          |
| 135 L/P/D REQUIRED   |                              |
| TOTAL REQUIREMENT    | 96 X 135= 12960 L; 12.96 CUM |
| TANK SIZE            | = 5.89 X 2.13 X 1.50= 18.81  |
| TOTAL PROVIDED       | 18.81 CUM                    |

|                                  |         |
|----------------------------------|---------|
| <b>PARKING CALCULATION:</b>      |         |
| TOTAL NO. OF FLAT = 16           |         |
| SO TOTAL PARKING AREA REQUIRED = | 330 SQM |
| PARKING AREA PROVIDED IN GROUND  | 330 SQM |

PROPOSED RESIDENTIAL BUILDING FOR  
 MOHAMMAD SHOAIB S/O MD. HABIB THROGH  
 HIS ATTORNEY MD. AAMIR NIZAMDDIN SABIR  
 S/O MD. SABIR HUSSAIN & OTHERS

PLOT DETAIL --  
 MOUZA- NOHSA  
 P.S - PHULWARI SHARIF  
 THANA NO -38  
 KHESRA PLOT NO - 942(P) & 943(P)  
 KHATA - 559  
 TAUZI - 5260  
 DISTRICT - PATNA

|               |                |                            |                    |
|---------------|----------------|----------------------------|--------------------|
| SCALE         | 1:100<br>1:200 | NORTH                      | DRAWING NO<br>1/S1 |
| SIG. OF OWNER |                | SIG. OF ENGINEER/ARCHITECT |                    |

*Signature of Engineer/Architect*  
 MD. PERAZ AHMAD  
 (Architect)  
 Reg. No. CA/2008/42109

*Signature of Owner*  
 MOHAMMAD SHOAIB  
 (Owner)  
 Reg. No. CA/2008/42109