


SIDE ELEVATION (BLOCK B)

FRONT ELEVATION (BLOCK B)

SECTION X-X (BLOCK B)

SECTION Y-Y (BLOCK B)

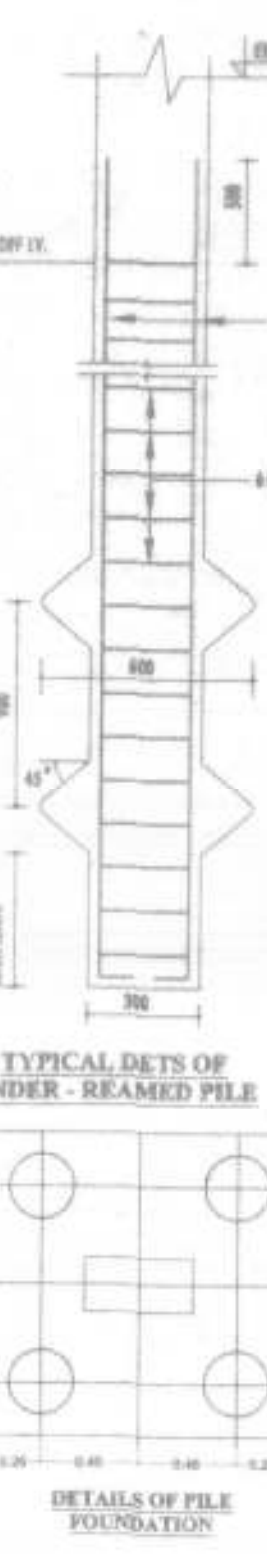

(2) $4.98 \times 2.44 \times 2.00 = 24.30$ cum

$$= (3293.03 + 2859.08) \text{ sq.m.} = 6152.11 \text{ sq.m.}$$

SITE PLAN


GROUND FLOOR PLAN
SCALE 1:200

1ST, 2ND, 3RD, 4TH & 5TH FLOOR PLAN
BLOCK - B

LOCATION PLAN

SHRISHTY CITY DEVELOPERS PVT. LTD.

[illegible]

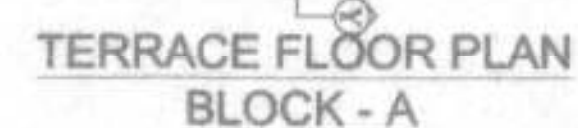

SPECIFICATION

1. FOUNDATION - R.C.C. UNDER REAMED PILE FOUNDATION 6.0
DEEP WITH R.C.C. AS STRUCTURAL ENGINEER.
2. SUPER STRUCTURE - 1E CLASS BRICK WORK IN SUPER
PLASTER WITH CEMENT MORTAR 1:8.
3. PLINTH - HEIGHT 1.0 M AS STRUCTURAL ENGINEER.
4. FLOORING - 0.025M TH. 1.P.S. & FLOOR OVER 0.125M
TH. DRY RAMMED KHOORA OVER 0.075 M TH.
BRICK PLAST SOLING OVER SAND FILLING.
5. ROOF - 0.10M TH. AVERAGE LIME TERRACING OVER R.C.C.
ROOF SLAB.
6. DOORS - CHOKWAKHS OF DOORS TO BE SAL WOOD.
7. WINDOWS - ALL WINDOWS TO BE FULLY GLAZED IN STEEL.
8. PLASTER - 0.12M TH. CEMENT PLASTER ON BOTH SIDE OF
BRICK WORK.

FIRE LEGEND:-

- | | |
|--|--------------|
| 1. UNDER GROUND WATER STATIC TANK OF
25,000 LITER CAPACITY_____ | 25,000 LITER |
| 2. HYDRANT PT. _____ | 05 |
| 3. HOSE REEL _____ | 04 |
| 4. FIRE EXTINGUISHER _____ | 01 |
| 5. EMERGENCY LIGHT _____ | 01 |
| 6. SEMAG CONNECTION _____ | 01 |
| 7. PHOTOLUM SIGN _____ | 0001 |
| 8. FIRE RESISTANT DOOR_____ | 01 |
| 9. OVER HEAD FIRE WATER TANK - _____ | 25,000 LITER |

PROPOSE RESIDENTIAL BUILDING HAVING
KHATA NO: 185, S. PLOT NO-322 (P. TA/ULZ - 5342,
THANA NO: 31, MAUZA - PAKREVISHUNPUR, SURVEY
THANA - PHULWAR, DISTRICT -PATNA

LAND OWNER DETAIL :-

1. SRI RAM CHAKRITRA RAI, S/O LATE MUSAFIR RAI
2. SRI YOGENDRA PRASAD YADAV, S/O RAM CHAKRITRA RAI
3. SRI DEVENDRA RAI, S/O - RAM CHAKRITRA RAI
4. SRI BIHARI RAI, S/O - RAM CHAKRITRA RAI
5. SMT. SADDHNA DEVI, S/O - LATE DEVENDRA PRASAD RAI

DEVELOPER DETAIL :-

M/S SHRISHTY CITY DEVELOPERS PVT. LTD.
DIRECTOR - SRI BIRENDRA KUMAR

PLOT DETAIL

SHEET NO.	SCALE	NORTH
S.D-0202	1 : 100	

श्री अमर प्रसाद झा
विजिन्द्र राय
विद्यार्थी राय
Amit Kumar
AMIT KUMAR
ARCHIT
EMPL NO - AR/08
PATNA NAGAR NIC

SIGNATURE OF OWNER SHRISHTY CITY DEVELOPERS PVT. LTD. <i>Kaushal</i> DIRECTOR	SIGNATURE OF ARCHT <i>Bhawanilal</i> Brajesh Kumar Structural Engineer SE/02/16 Patna Municipal Cor PATNA.
SIGNATURE OF DEVELOPER	SIGNATURE OF STR. ENG

सहायक अभियंता
पटना महानगर क्षेत्र प्राधिकार

1026 2022-2023
 2023
 2024
नियामक, 2017 की जर्नी के अधीन राज्य में मजिस्ट्रेट विनियमन प्राधिकरण को इस परियोजना का निर्माण अनिवार्य होगा।

SHRASHITY CITY
[Signature]