



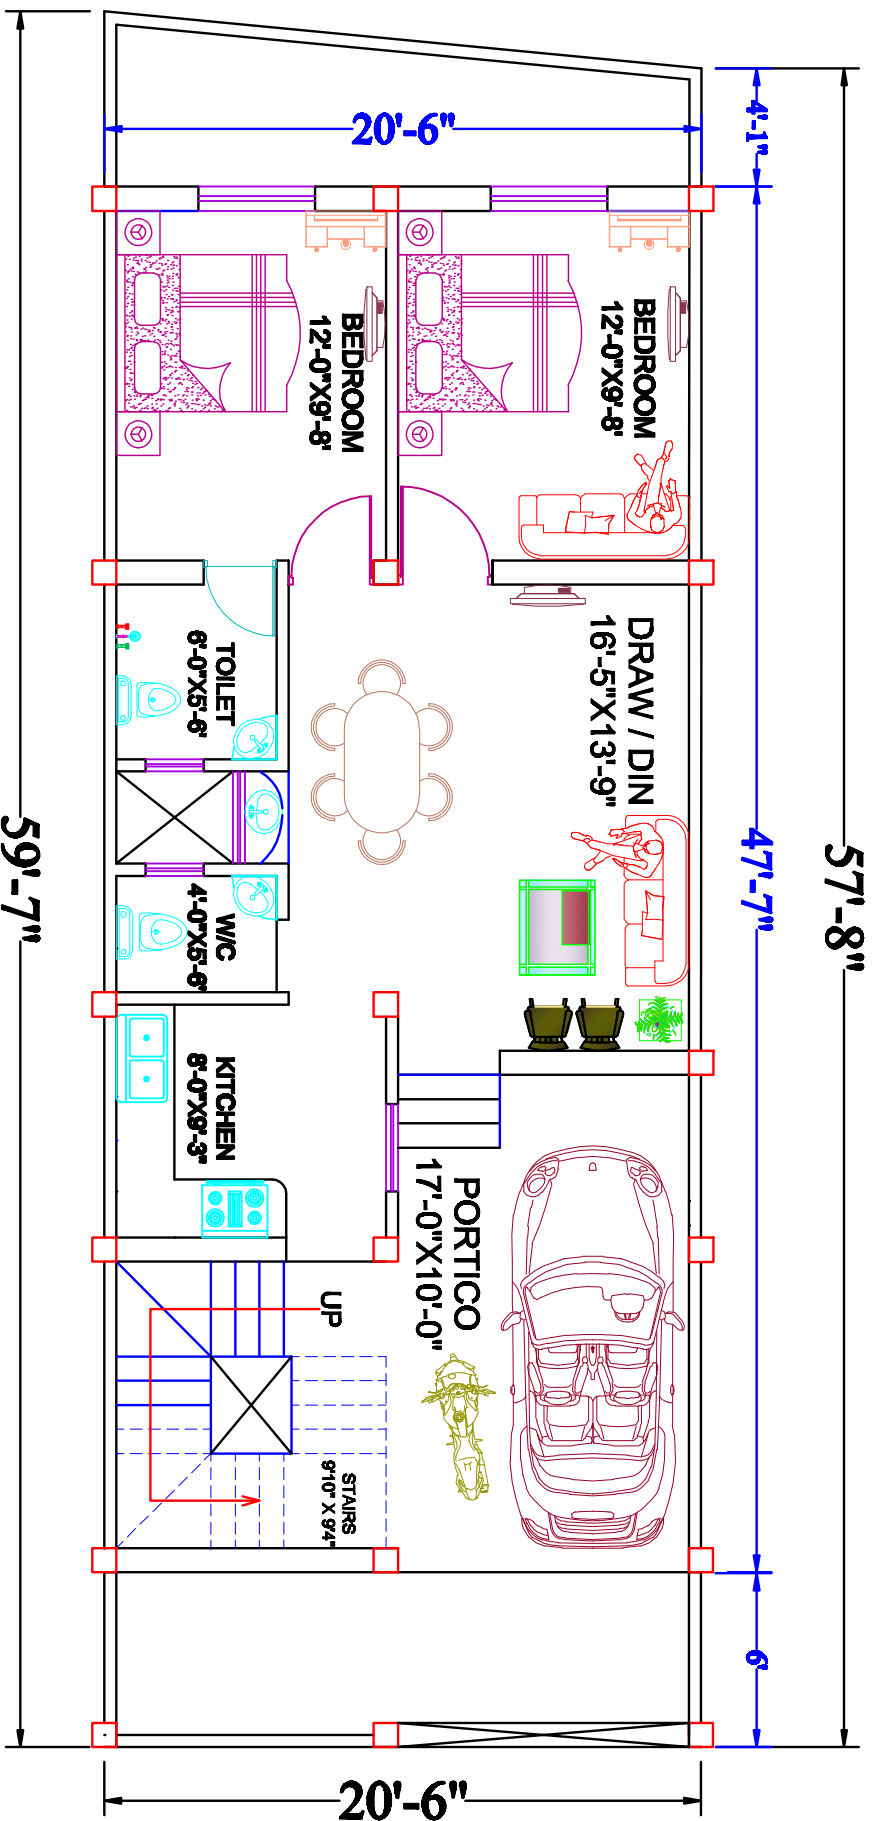

GROUND FLOOR PLAN
B/U AREA 975 SFT

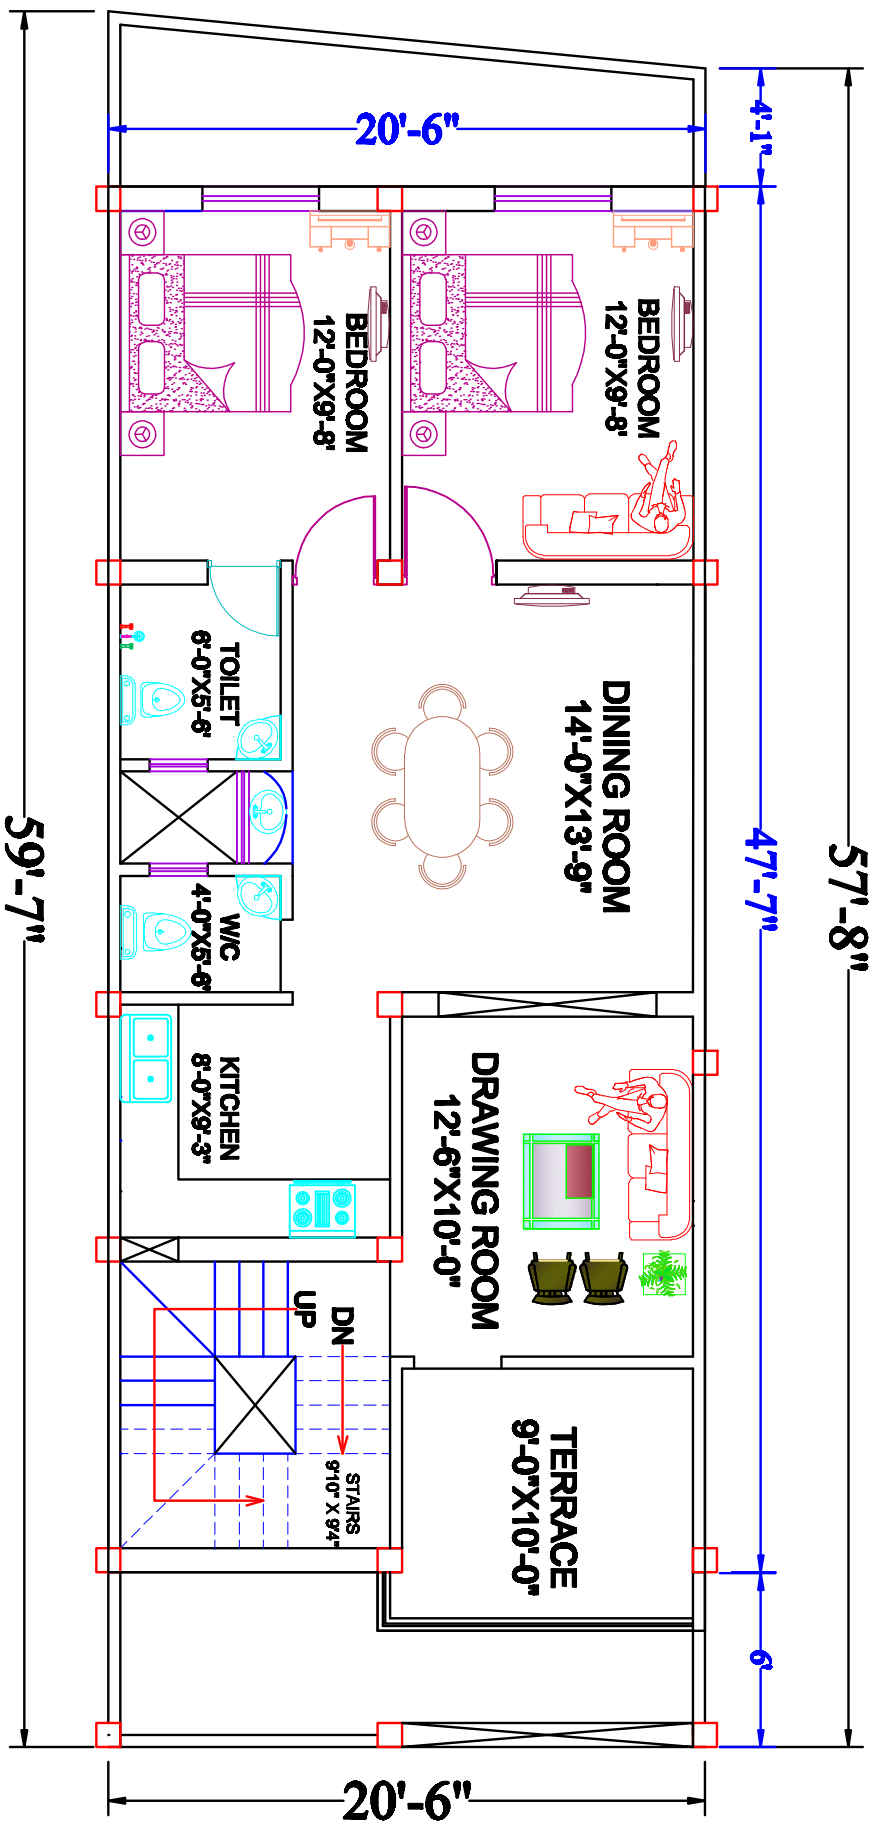

FIRST FLOOR PLAN
B/U AREA 1000 SFT

PROJECT :-	PROPOSE COLONY AT SERARI		SECRET TITLE :-	GROUND FLOOR PLAN	DATE :-	31-10-2018	MARKER	ARCHITECT :-
CLIENT :-	Aarthik Real Estate		DRAWN BY :-	AR. NAVRATNA.	REV :	002		 P7/8 ARCHITECTS AND ASSOCIATES 604, GRANVILLE TOWER, BLAIRATUL, BLAIRATUL, PATNA 80001 MOB:- 9850004577 (whatsapp) E-MAIL:- aarthik@gmail.com