
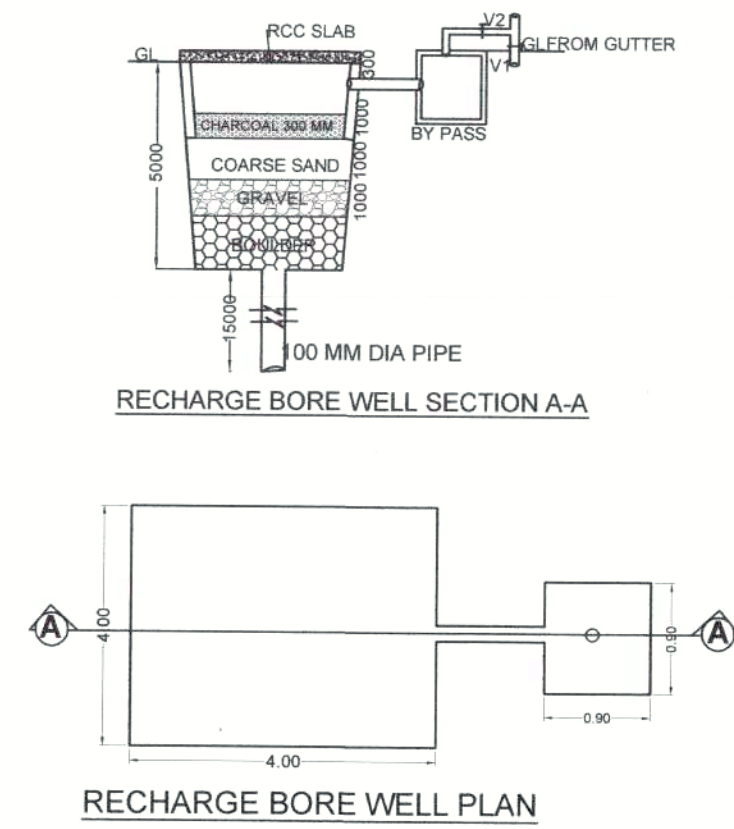
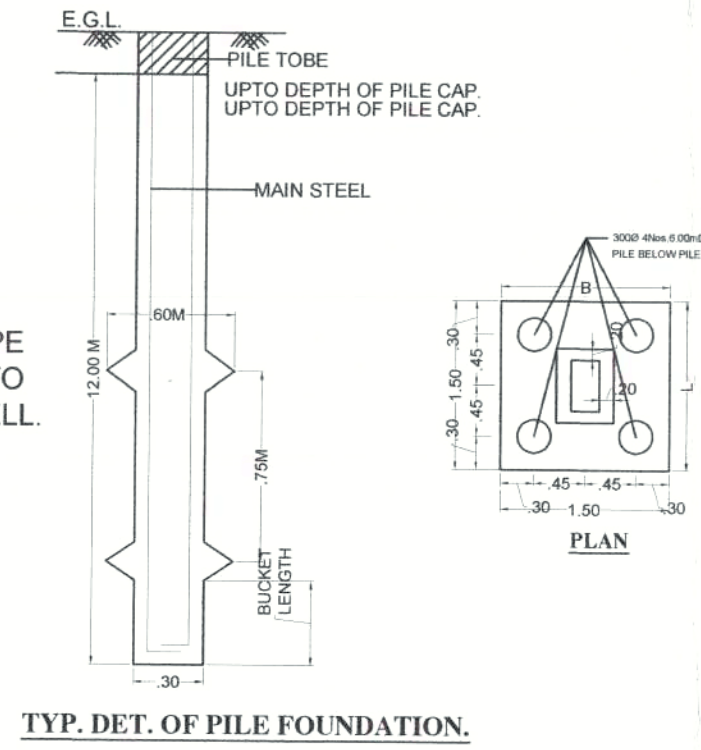
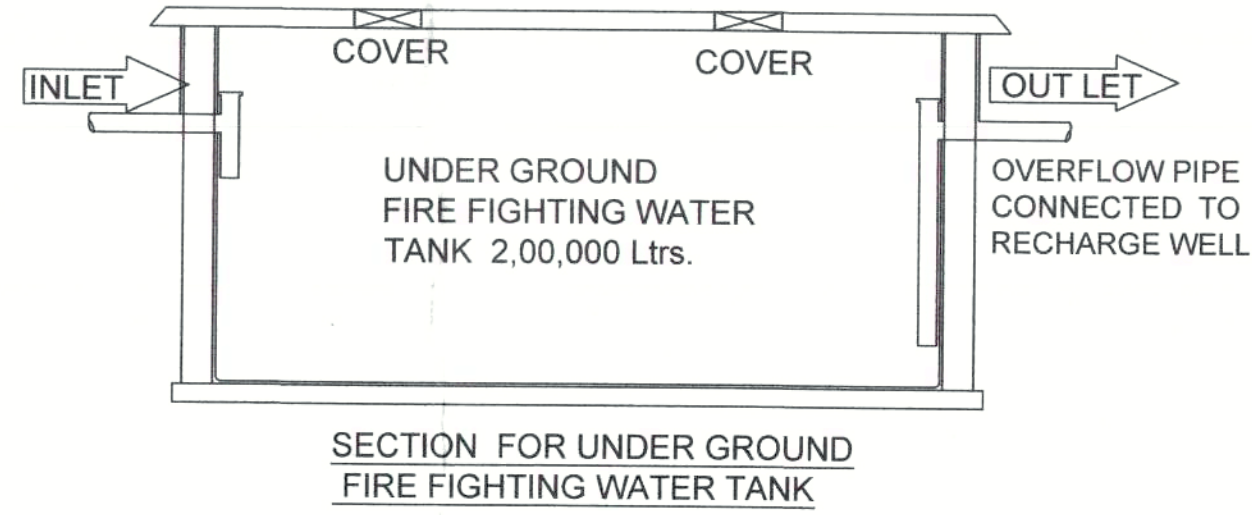


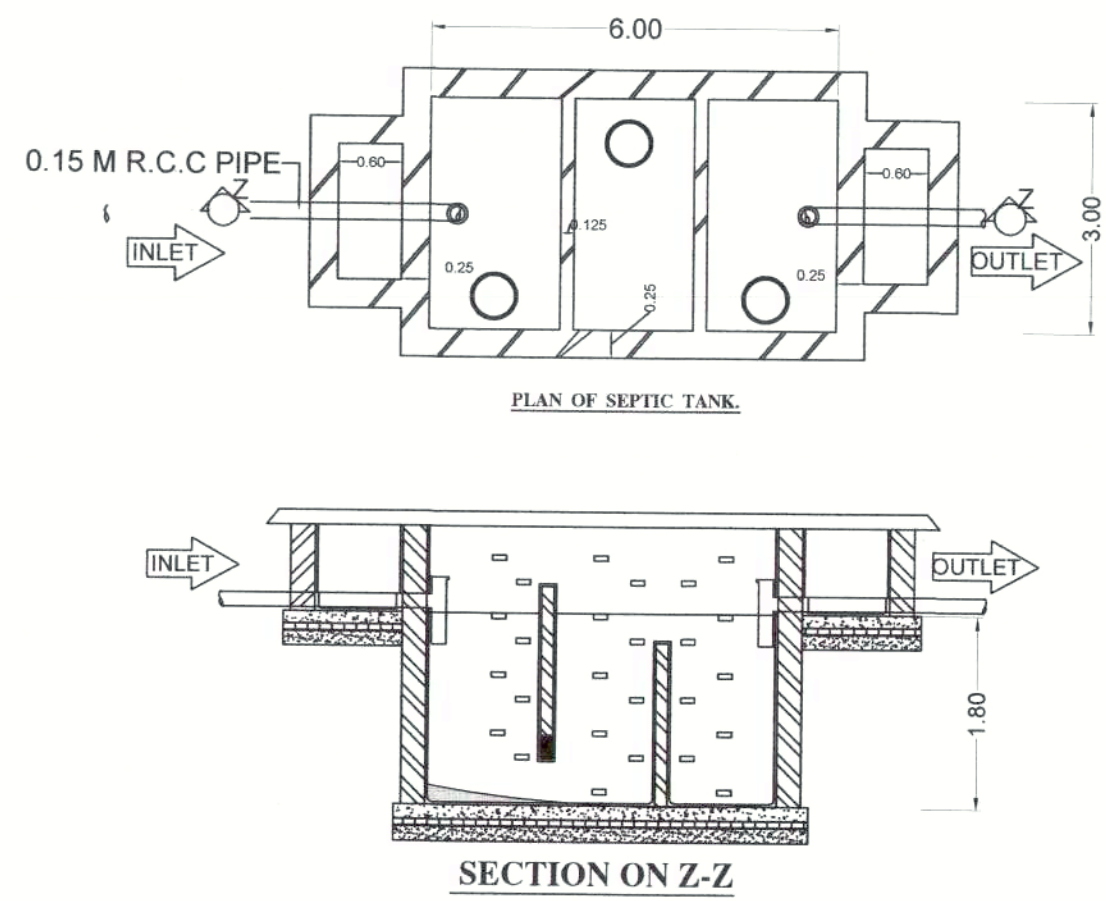

- FIRE LEGEND :-**
- 01 HYDRANT OUT LET VALVE WET
 - 02 HOSE REEL
 - 03 SEMAC CONNECTED FOR FIRE BRIGADE CONNECTED TO WET RISER
 - 04 ELECTRICALLY INSULATED METAL STRIP
 - 05 UNDER GROUND TANK OF 2,00,000 Ltrs
 - 06 O.H.W. TANK FOR FIRE FIGHTING
 - 07 FIRE ALARM CALL POINT
 - 08 AUDIBLE ALARM CALL POINT
 - 09 LOUDSPEAKER OUTLET
 - 11 CO2 FIRE EXTINGUISHER
 - 12 FIRE RESISTANT DOOR
 - 13 AUTOMATIC SMOKE DETECTOR
 - 14 AUTOMATIC SPRINKLER
 - 15 EMERGENCY LIGHT POINT
- GREEN SPACE AREA CALCULATION :-**
- TOTAL NET PLOT AREA = 3023.31 m²
 GREEN AREA REQUIRED @ 10% OF TOTAL PLOT AREA = 302.33 m²
 PROVIDED GREEN SPACE AREA = 306.10 m² (REQUIRED)
 PROVIDED GREEN SPACE AREA = 306.10 m² (PROVIDED)

WATER TANK CALCULATION :-

TOTAL NO. OF FLAT = 72 NOS.
 EACH FLAT HAVING 5 PERSON
 SO TOTAL NO. OF PERSON = 72 X 5 = 360 PERSON
 NET BU AREA = 6413.73 SQM
 TOTAL PERSON NEED 360 X 135 = 48,600.00 LTRS.
 EACH BLOCK
 SO TOTAL WATER TANK REQUIRED IN BLOCK-C = 48,600 + 50,000.00 = 98,600.00 LTRS. (REQUIRED)

PROVIDED:-
 BLOCK-A
 [A1] 5.00 X 2.59 X 1.40 = 18,130.00 Ltrs.
 [A2] 5.11 X 5.79 X 1.40 = 18,130.00 Ltrs.
 [A3] 6.11 X 4.50 X 1.40 = 38,400.00 Ltrs.
 BLOCK-B
 [B1] 4.30 X 1.96 X 1.40 = 11,700.00 Ltrs.
 [B2] 4.78 X 5.51 X 1.40 = 36,800.00 Ltrs.
 Total water tank capacity = 1,23,160.00 Ltrs. (Provided)

WATER HARVESTING SUMP CALCULATION :-

TOTAL TERRACE AREA ALL BLOCK = 1325.20 SQM
 RAIN WATER HARVESTING SUMP REQ. 8 CUM FOR EVERY 100 SQM. TERRACE AREA
 SO TOTAL REQ. CAPACITY OF SUMP = 13.25 X 8 = 79.50 CUM. (REQUIRED)
 PROVIDED TANK SIZE = 4.0 X 4.0 X 5.00 = 80.00 CUM (PROVIDED)

PARKING CALCULATION :-

TOTAL BU AREA = 7545.57 sqm.
 15% DEDUCT FOR SERVICE AREA = 7545.57 - 15% = 6413.73 SQM.
 NET BU AREA = 6413.73 SQM.
 PARKING AREA REQ. @ 25% OF NET BU AREA
 SO TOTAL PARKING AREA = 6413.73 X 25 % = 1603.43 sqm (Required)

PROVIDED:-
 BLOCK-A
 GROUND FLOOR AREA = 1210.46 SQM
 BLOCK-B
 GROUND FLOOR AREA = 314.20 SQM
 BASEMENT FLOOR AREA = 354.48 SQM
 TOTAL PARKING AREA = 1879.14 SQM (PROVIDED)

SEPTIC TANK CALCULATION :-

TOTAL NO. OF FLAT = 72 NOS.
 EACH FLAT HAVING 5 PERSON
 SO TOTAL NO. OF PERSON = 72 X 5 = 360 PERSON
 SEPTIC TANK PER DAY SO TOTAL REQ. CAPACITY OF TOTAL REQUIRED SEPTIC TANK = 360 X 0.085 = 30.60 CUM (REQUIRED)

PROVIDED:-
 PROVIDED SEPTIC TANK SIZE 02 NOS. OF SIZE (01) 6.0 X 3.00 X 1.8X = 32.40 CUM (PROVIDED)





SCHEDULE OF DOORS & WINDOWS						01/03
TYPE	WIDTH	HEIGHT	SILL	LINTEL	DESCRIPTION	
D	1.07	2.13	0.0	2.13	Single Leaf Door	
D1	0.99	2.13	0.0	2.13	Single Leaf Door	
D2	0.91	2.13	0.0	2.13	Single Leaf Door	
D3	0.76	2.13	0.0	2.13	Single Leaf Door	
SD	1.81	2.54	0.0	2.54	Sliding Door	
W1	1.22	1.78	0.76	2.54	Glazed window	
W2	1.07	1.78	0.76	2.54	Glazed window	
W3	0.91	1.47	1.07	2.54	Glazed window	
V	0.61	0.61	1.52	2.13	Ventilator	

AREA CALCULATION:-

TOTAL PLOT AREA AS/ SITE = 3050.83 sqm
 LEFT FOR ROAD WIDENING AREA = 27.52 sqm.
 NET PLOT AREA = 3023.31 sqm.

	BLOCK-A	BLOCK-B
Basement Floor B/up area	----	25.80 m ²
Ground Floor B/up area	55.80 m ²	21.42 m ²
First Floor B/up area	875.10 m ²	372.75 m ²
Second Floor B/up area	875.10 m ²	372.75 m ²
Third Floor B/up area	875.10 m ²	372.75 m ²
Fourth Floor B/up area	875.10 m ²	372.75 m ²
Fifth Floor B/up area	875.10 m ²	372.75 m ²
Sixth Floor B/up area	830.55 m ²	372.75 m ²
Total b/up area	5261.85 m ²	2283.72 m ²

F.A.R. = 7545.57 / 3023.31 = 2.49

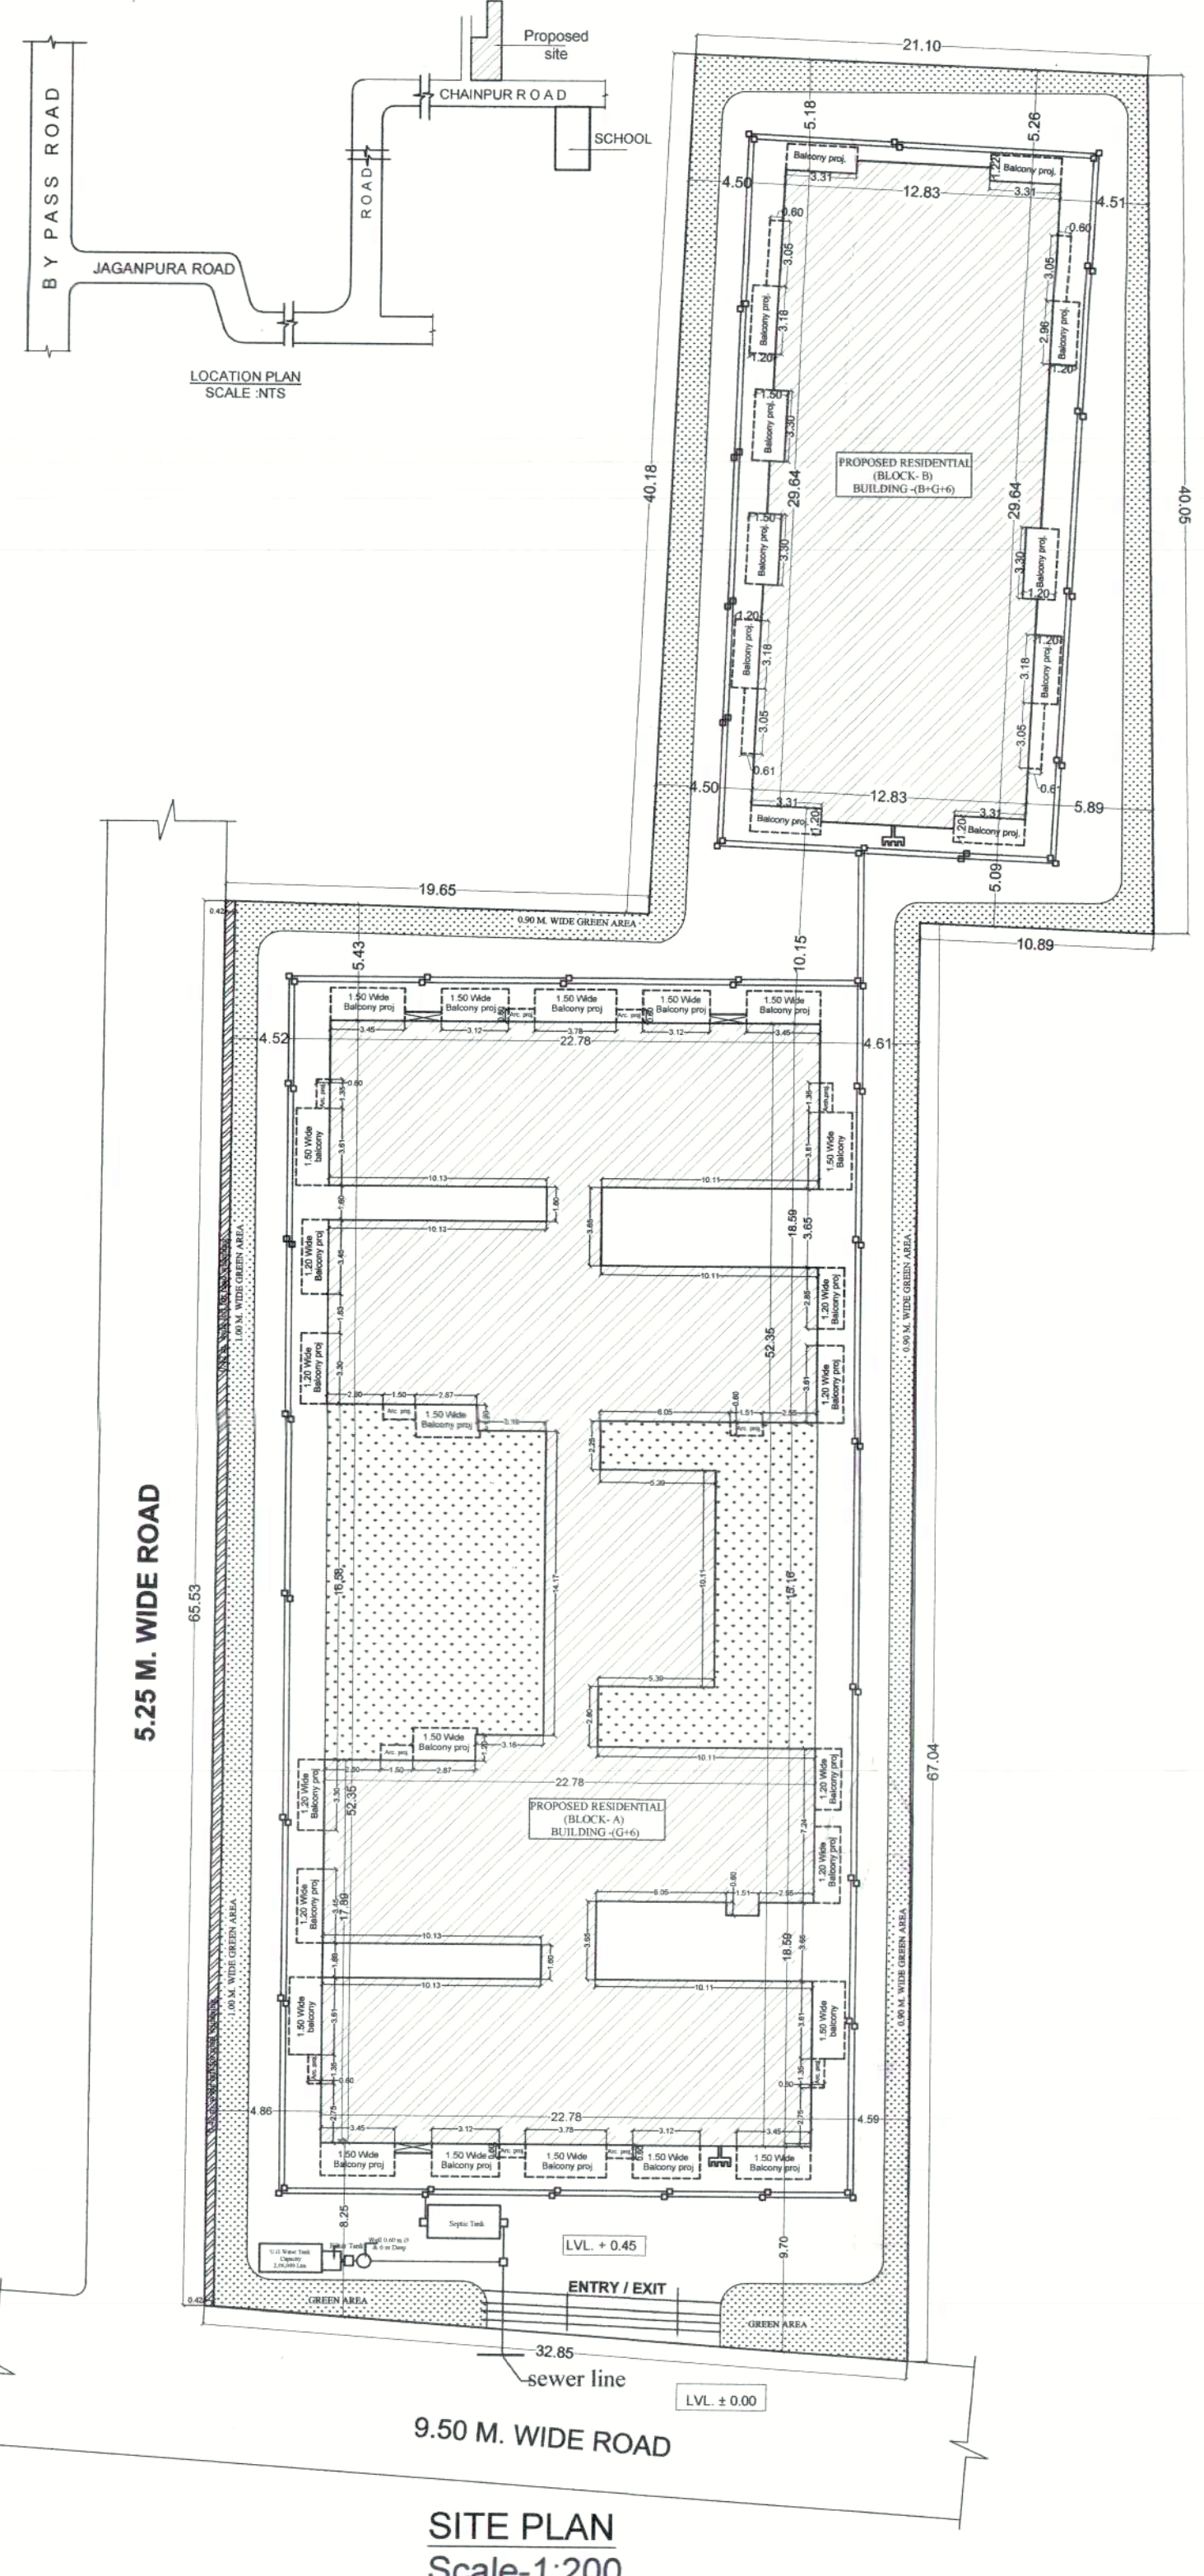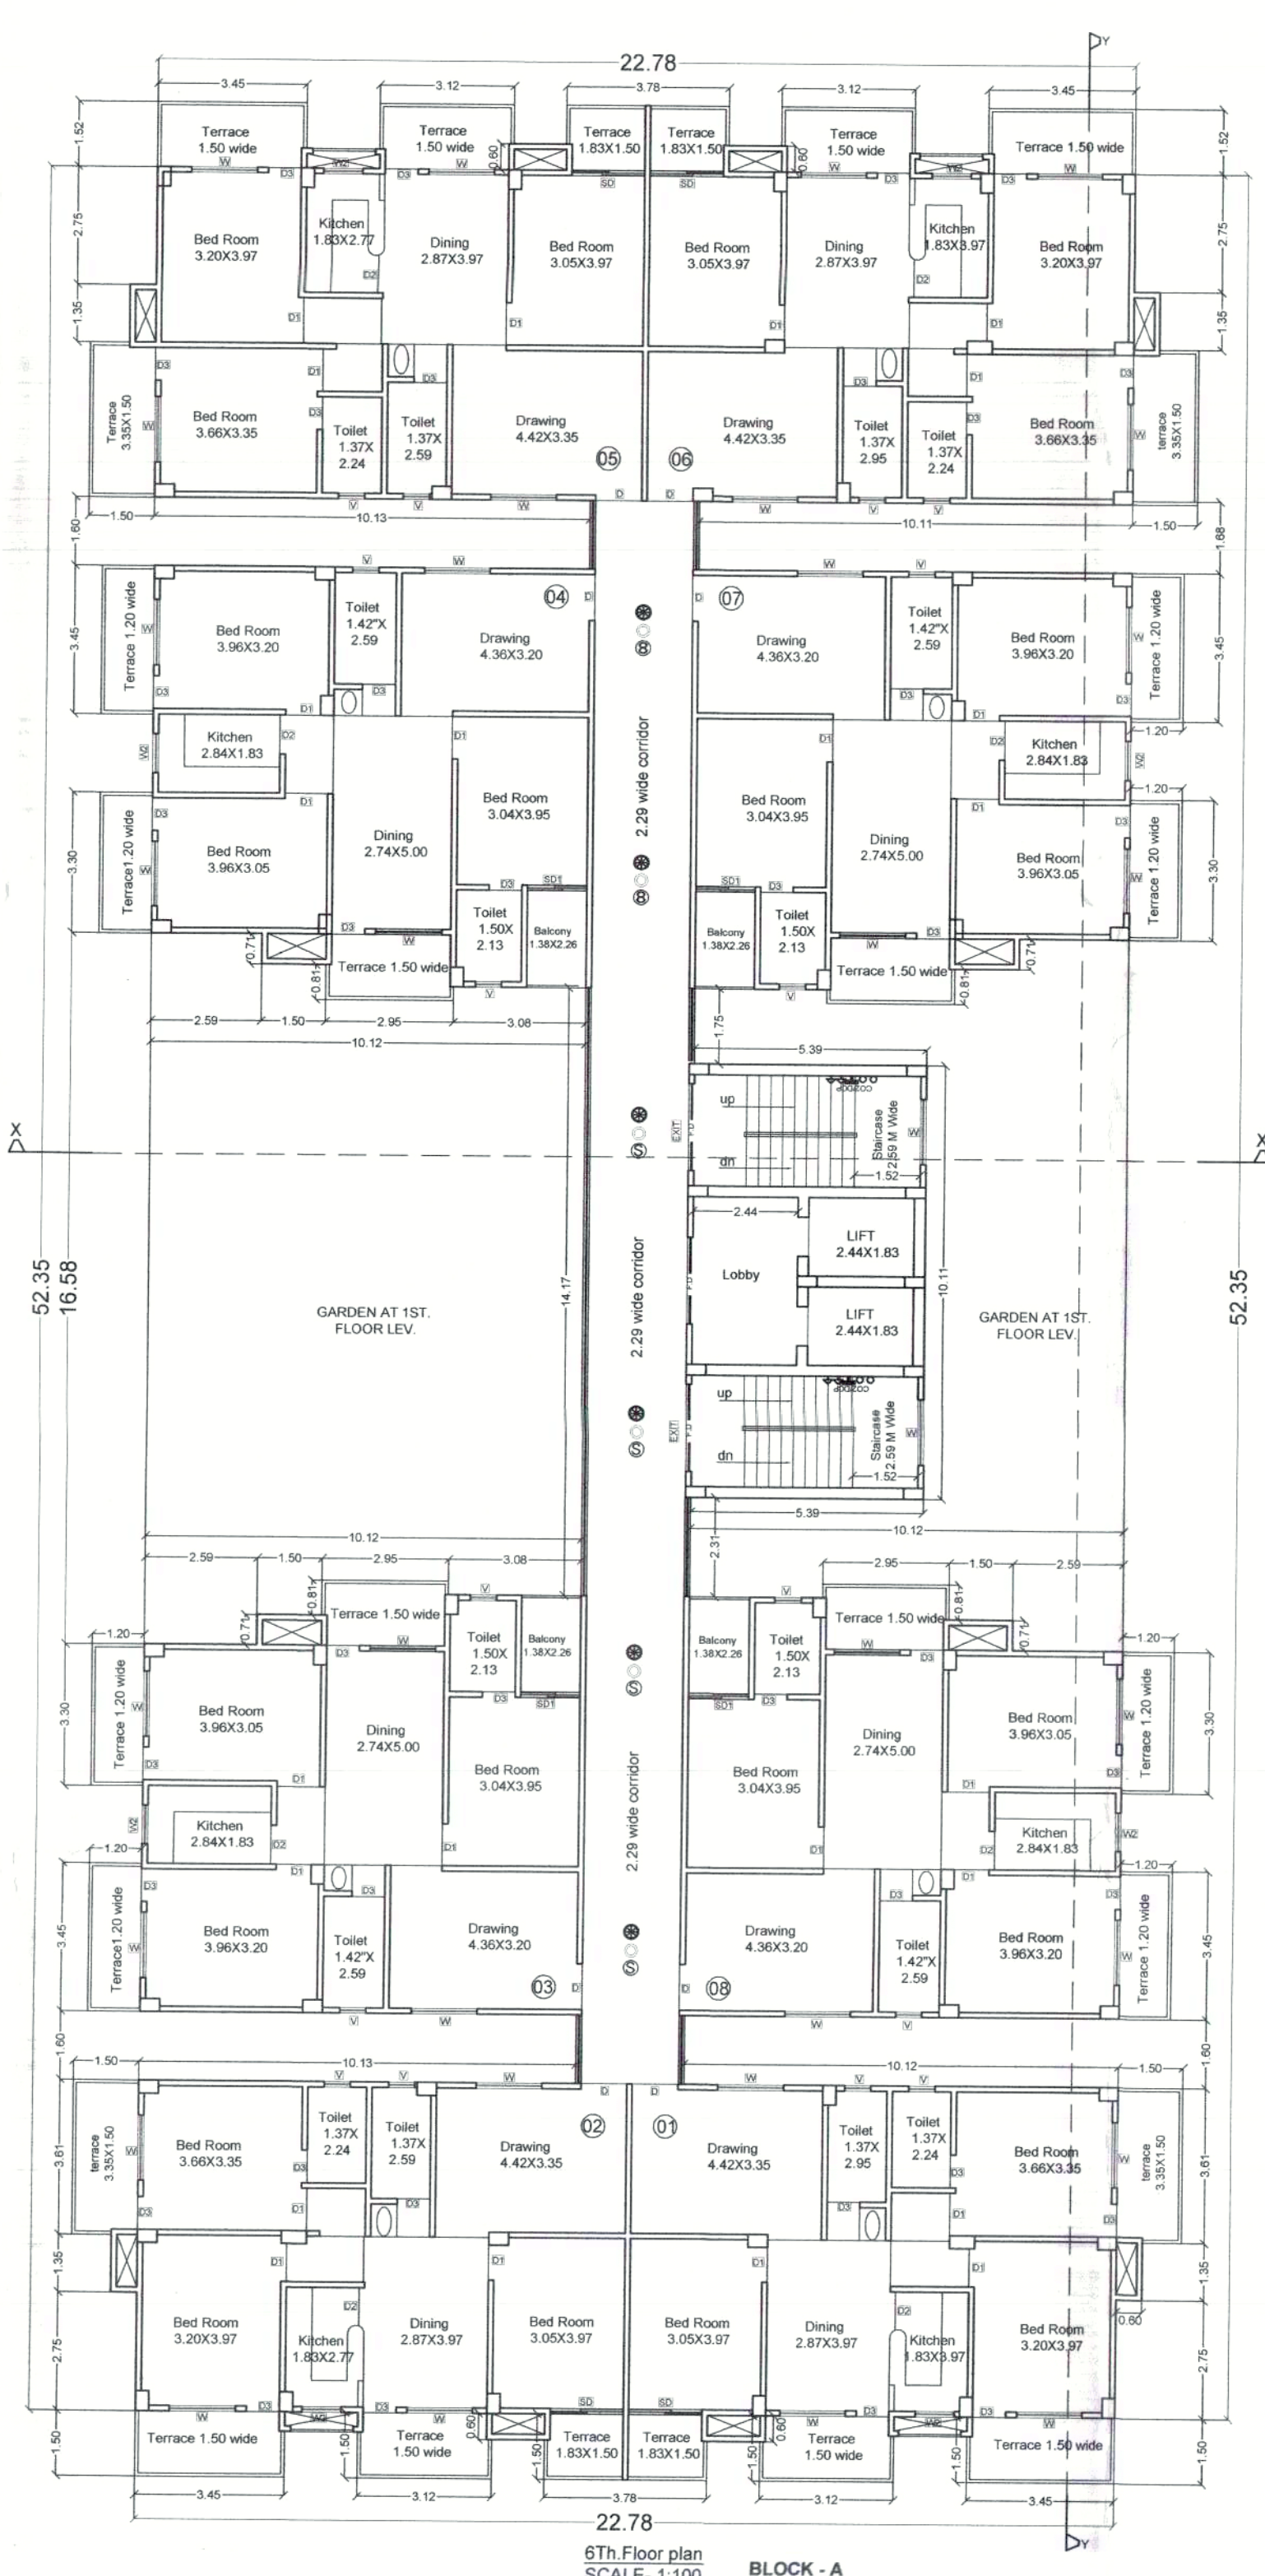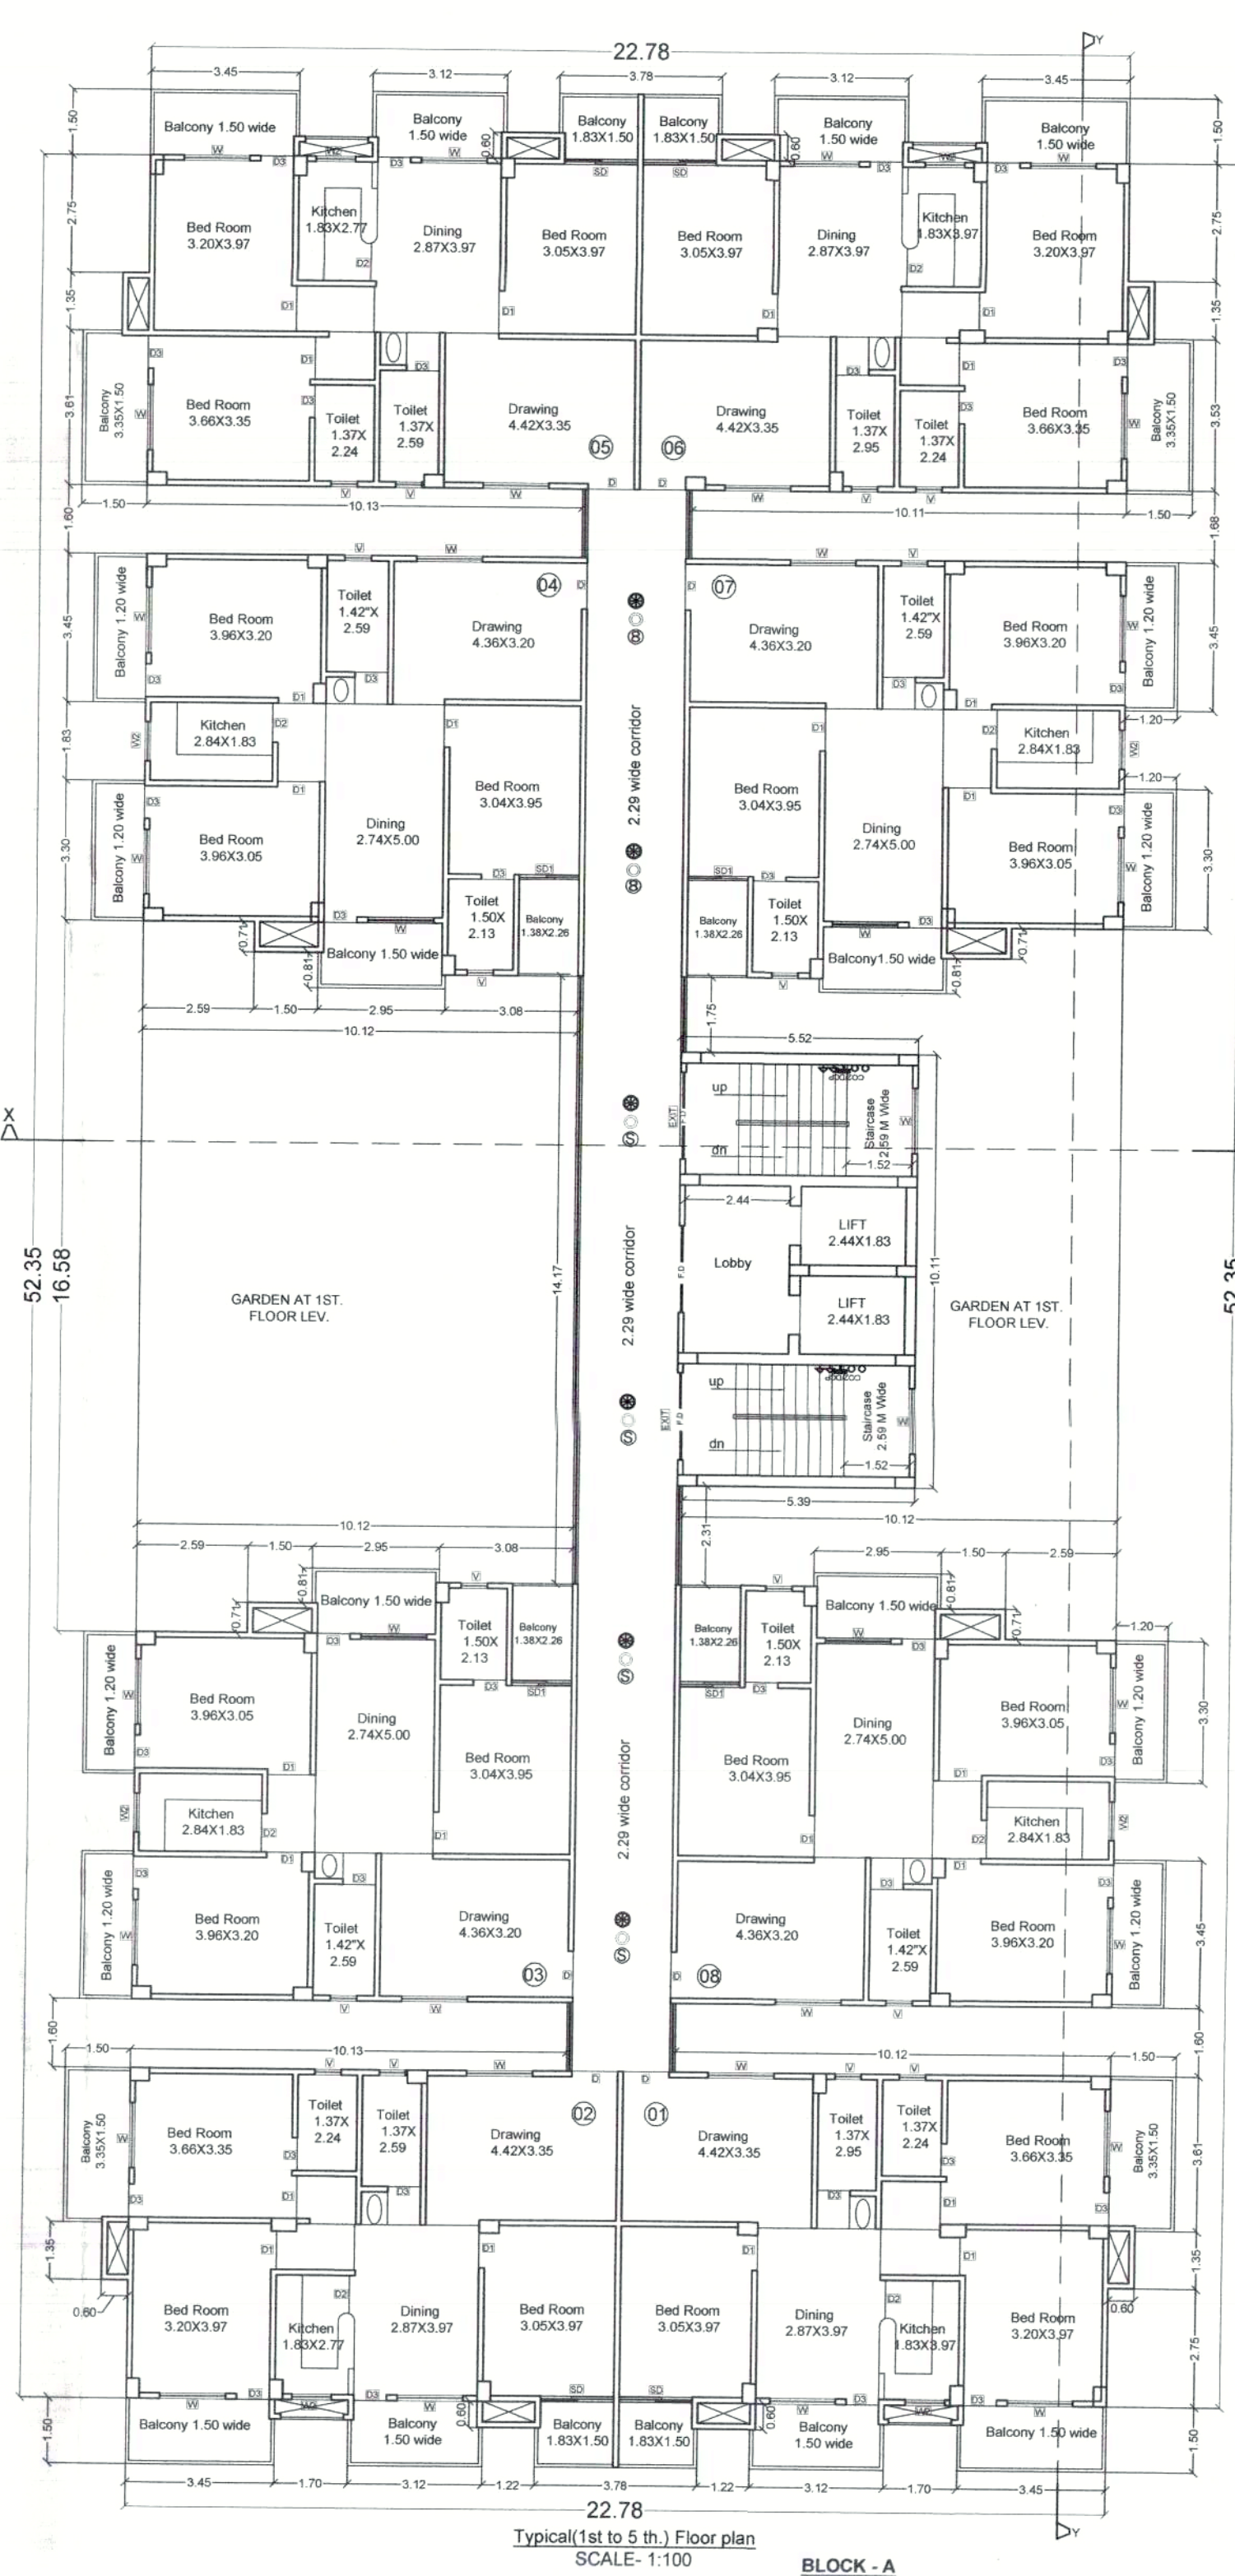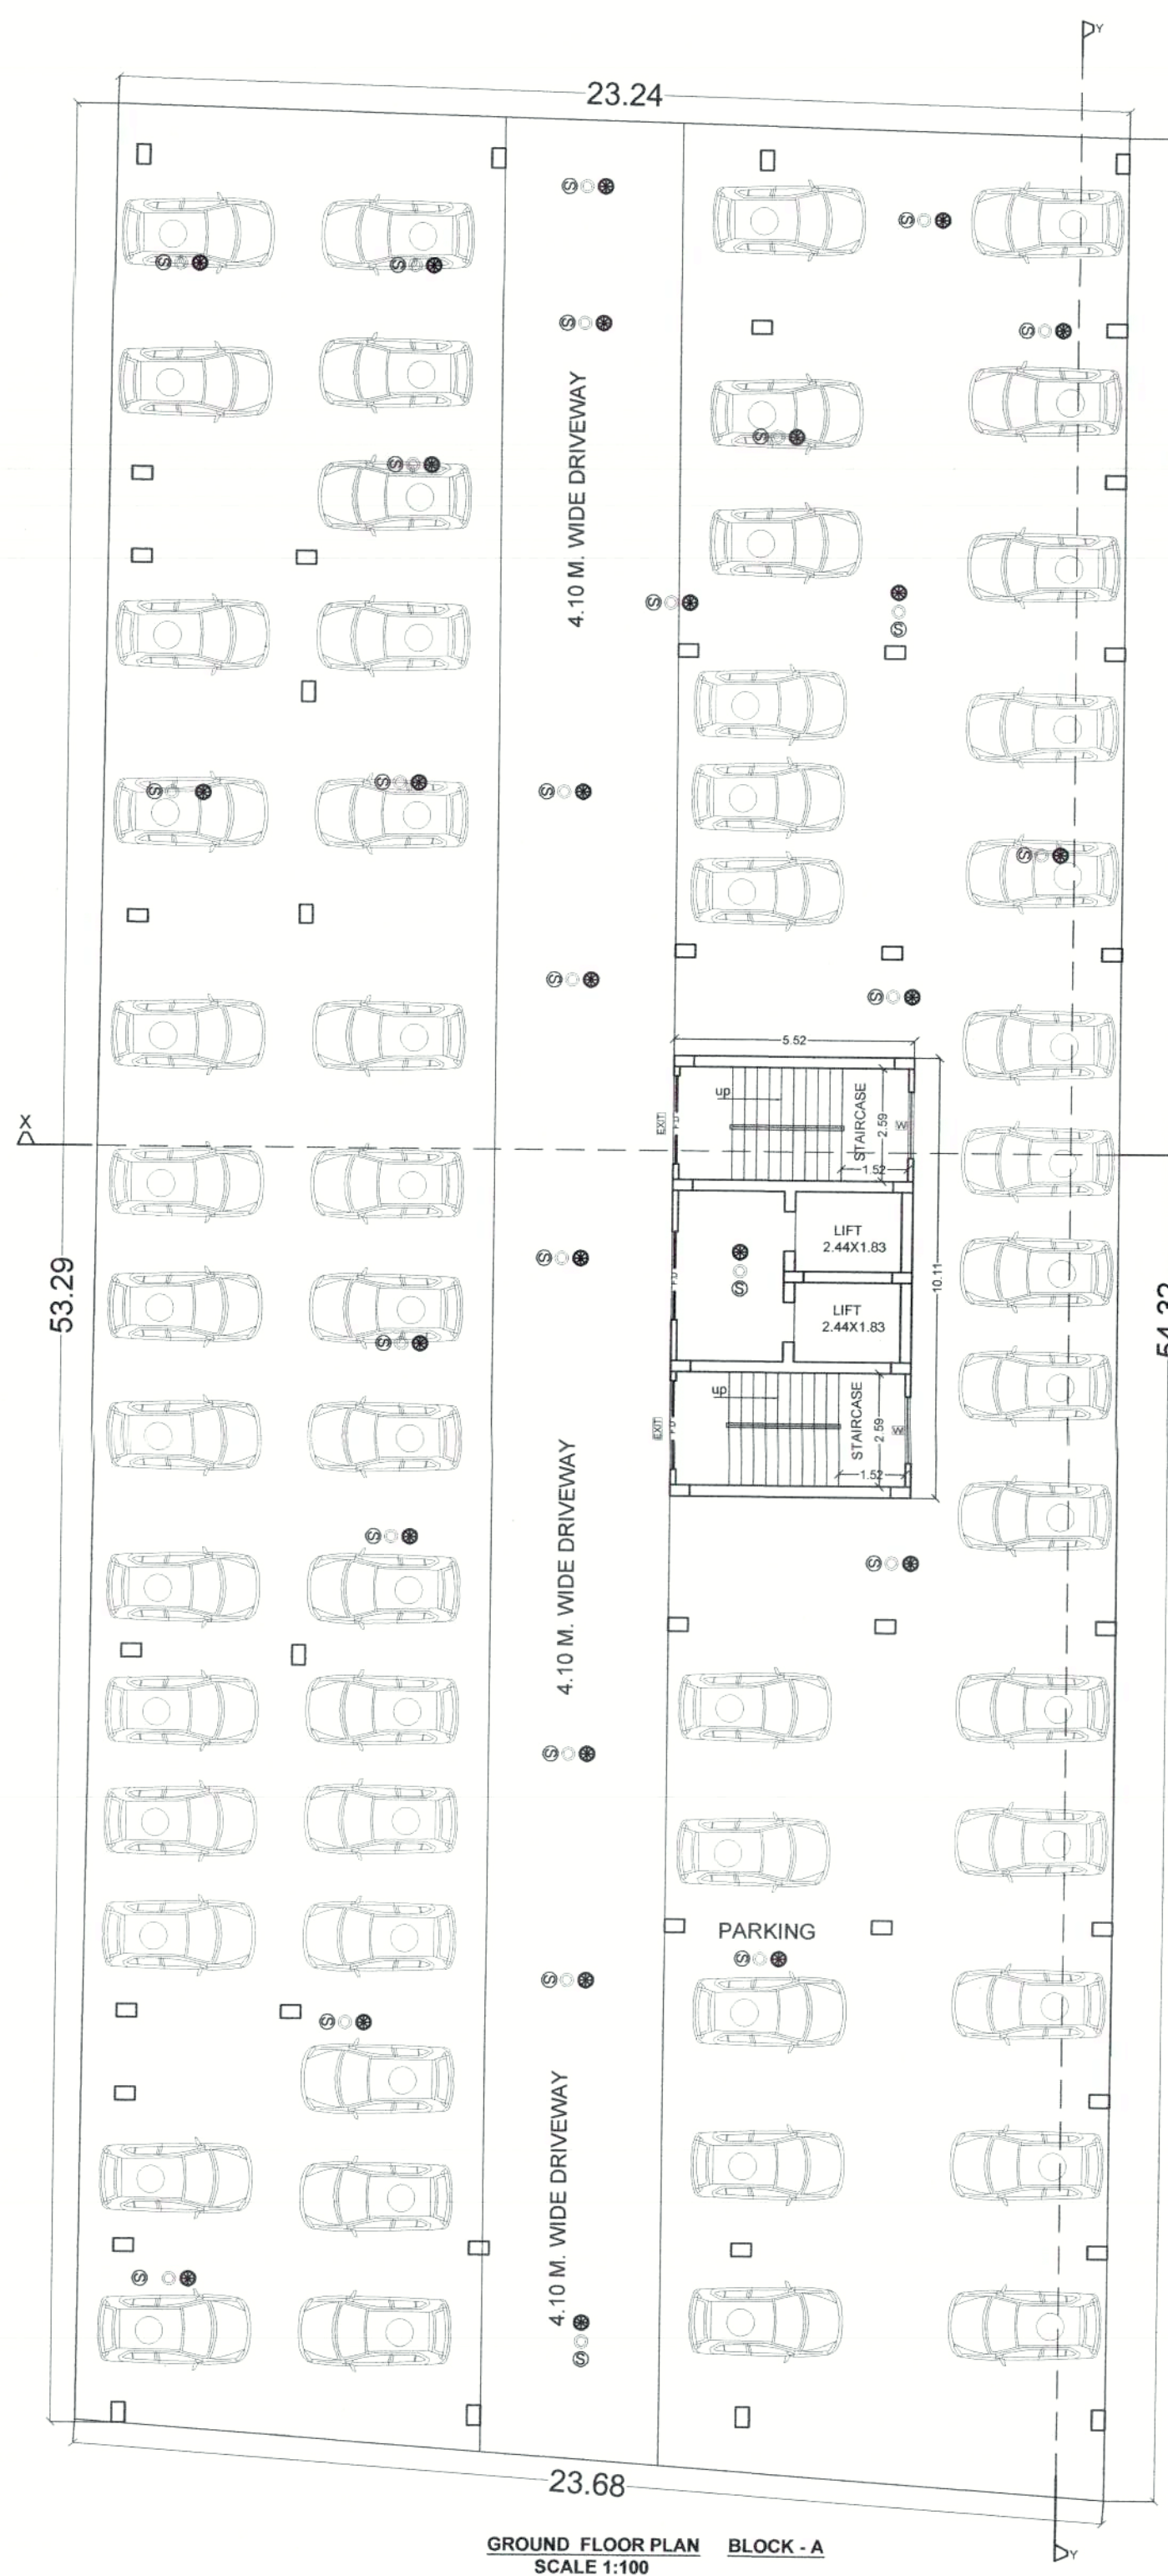

PLOT DETAIL :-

PROPOSED RESIDENTIAL BUILDING FOR SWANGREEN BUILDTech PVT. LTD.
 DIRECTOR-(01)SRI. AMIT KUMAR SINHA,
 S/O - LATE. SANJAY KR. SINHA,
 (02)SRI. MUKESH KUMAR,
 S/O - SRI. KRISHNA PRASAD,
 ON S. PLOT NO.- 688,693
 KHATA NO.- 83,72
 THANA NO.- 102,
 MAUZA- UDAINI,
 THANA - GOPALPUR,
 DIST.- PATNA.

SCALE: 1 : 100
 1 : 200

NORTH

SIGNATURE OF BUILDER / OWNER

SIGNATURE OF ARCHITECT

SIGNATURE OF EMPANELED STR. ENGINEER

SIGNATURE OF EMPANELED ARCHITECT

SUSHIL KUMAR
 Registration No. BR/UPH/SE/23-0111
 UDDH. Govt. of Bihar

Swangreen Buildtech Pvt. Ltd.
 Joint venture of Sino. Director

कार्यपालक पदाधिकारी
 नगर परिषद सम्यतचक (पटना)

सहायक लोक स्वच्छता एवं
 अपशिष्ट प्रबंधन पदाधिकारी
 नगर परिषद सम्यतचक (पटना)

NPC- 09/02/ 2025-26

SPECIFICATION :-

- FOUNDATION :- R.C.C. PILE FOUNDATION AS/STRUCTURAL DESIGN.
- SUPER STRUCTURE :- R.C.C. FRAMED STRUCTURE AS/STRUCTURAL DESIGN.
- BRICKWORK :- 250 TH. & 125 TH 1st CLASS BRICKWORK IN C.M. 1:6 & 1:5 AS/DESIGN.
- FLOORING :- MOSAIC CAST-IN-SITU FLOORING IN GREY CEMENT IN ALL AREA.
- WALL FINISH :-
 - INTERNAL - ALL INTERNAL SURFACE SHALL BE PAINTED WITH CEMENT PRIMER OVER FLOAT FINISH OF P.O.P. SURFACE.
 - EXTERNAL - ALL EXTERNAL SURFACE SHALL BE PAINTED WITH TEXTURE PAINT OVER A SURFACE OF EXTERIOR GRADE PRIMER.
- DOOR :-
 - FRAME - 65X100 TH. SAL WOOD DOOR FRAME.
 - SHUTTER-35MM TH. SOLID CORE FLUSH DOOR OF I.S.I. MARK AS/DESIGN
- WINDOW:-
 - FRAME - 65X100 TH. SAL WOOD/ALUMINIUM WINDOW FRAME.
 - SHUTTER- FULLY GLAZED HARD WOOD/ ALUMINIUM WINDOW SHUTTER AS/DESIGN.
- TOILETS :-
 - FLOORING - CERAMIC TILES FLOORING .
 - WALLS - CERAMIC TILES DAPO UPTO 1500MM.
 - SANITARYWARE - WHITE GLAZED VITEROUS SANITARYWARE OF I.S.I. MARK.
 - FITTING - CHROMIUM PLATED C.P.FITTINGS OF I.S.I. MARK.
- ELECTRICAL :-
 - ALL INTERNAL WIRING IN CONCEALED CONDUITS WITH COPPER CONDUCTOR.
 - ALL ELECTRICAL MODULAR SWITCHES OF I.S.I. MARK.
 - ADEQUATE LIGHTING/POWER POINT SOCKETS AS/ DESIGN & DRAWING.
- WATER SUPPLY :- ROUND THE CLOCK WATER SUPPLY BY MEANS OF OWN BORING & OVERHEAD TANK.

PLOT DETAIL :-

PROPOSED RESIDENTIAL BUILDING FOR SWANSGREEN BUILDTECH PVT. LTD. DIRECTOR-(01)SRI. AMIT KUMAR SINHA, S/O - LATE SANJAY KR.SINHA, (02)SRI. MUKESH KUMAR, S/O - SRI. KRISHNA PRASAD, ON S. PLOT NO.- 688,693 KHATA NO.- 83,72 THANA NO.- 102, MAUZA- UDAINI, THANA - GOPALPUR, DIST.- PATNA.

SCALE

NORTH

1 : 100

Sushil Kumar
Registration No. BR/UDHD/SE/23-0111
UPHD, Govt. of Bihar

SIGN OF EMpaneled STR. ENGINEER

Swansgreen Buildtech Pvt. Ltd.
Director

AR UMASHANKAR KUMAR
REGISTERED PROFESSIONAL
REG. NO. C-2411/19473

SIGNATURE OF BUILDER / OWNER

SIGN OF EMpaneled ARCHITECT

25-06-25
कार्यपालक पदाधिकारी
नगर परिषद् सम्यतचक
(पटना)

25/6/25
सहायक लोक स्वच्छता एवं
अपशिष्ट प्रबंधन पदाधिकारी
नगर परिषद् सम्यतचक
(पटना)


NPS-09/02/2025-26



FRONT ELEVATION




SIDE ELEVATION

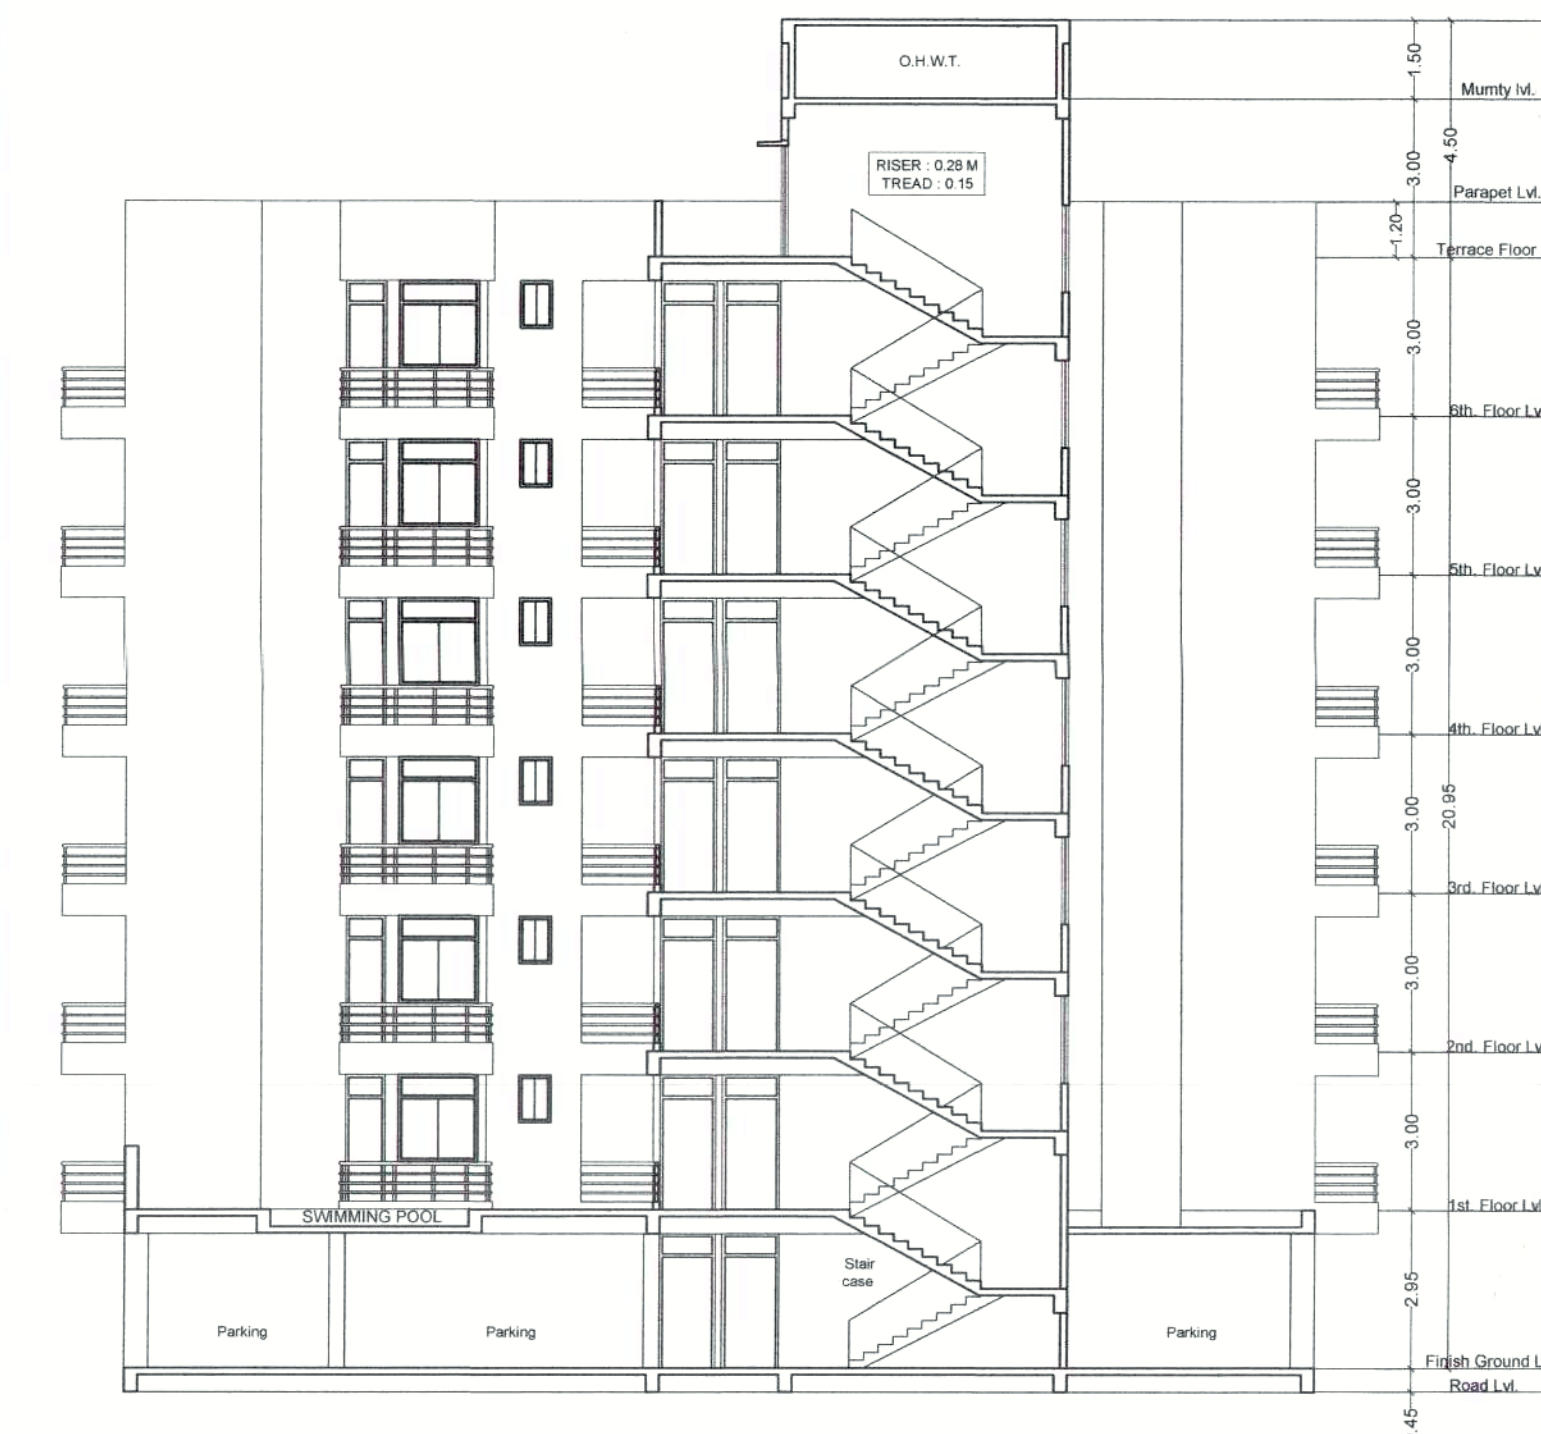


SECTION X - X



SECTION Y - Y

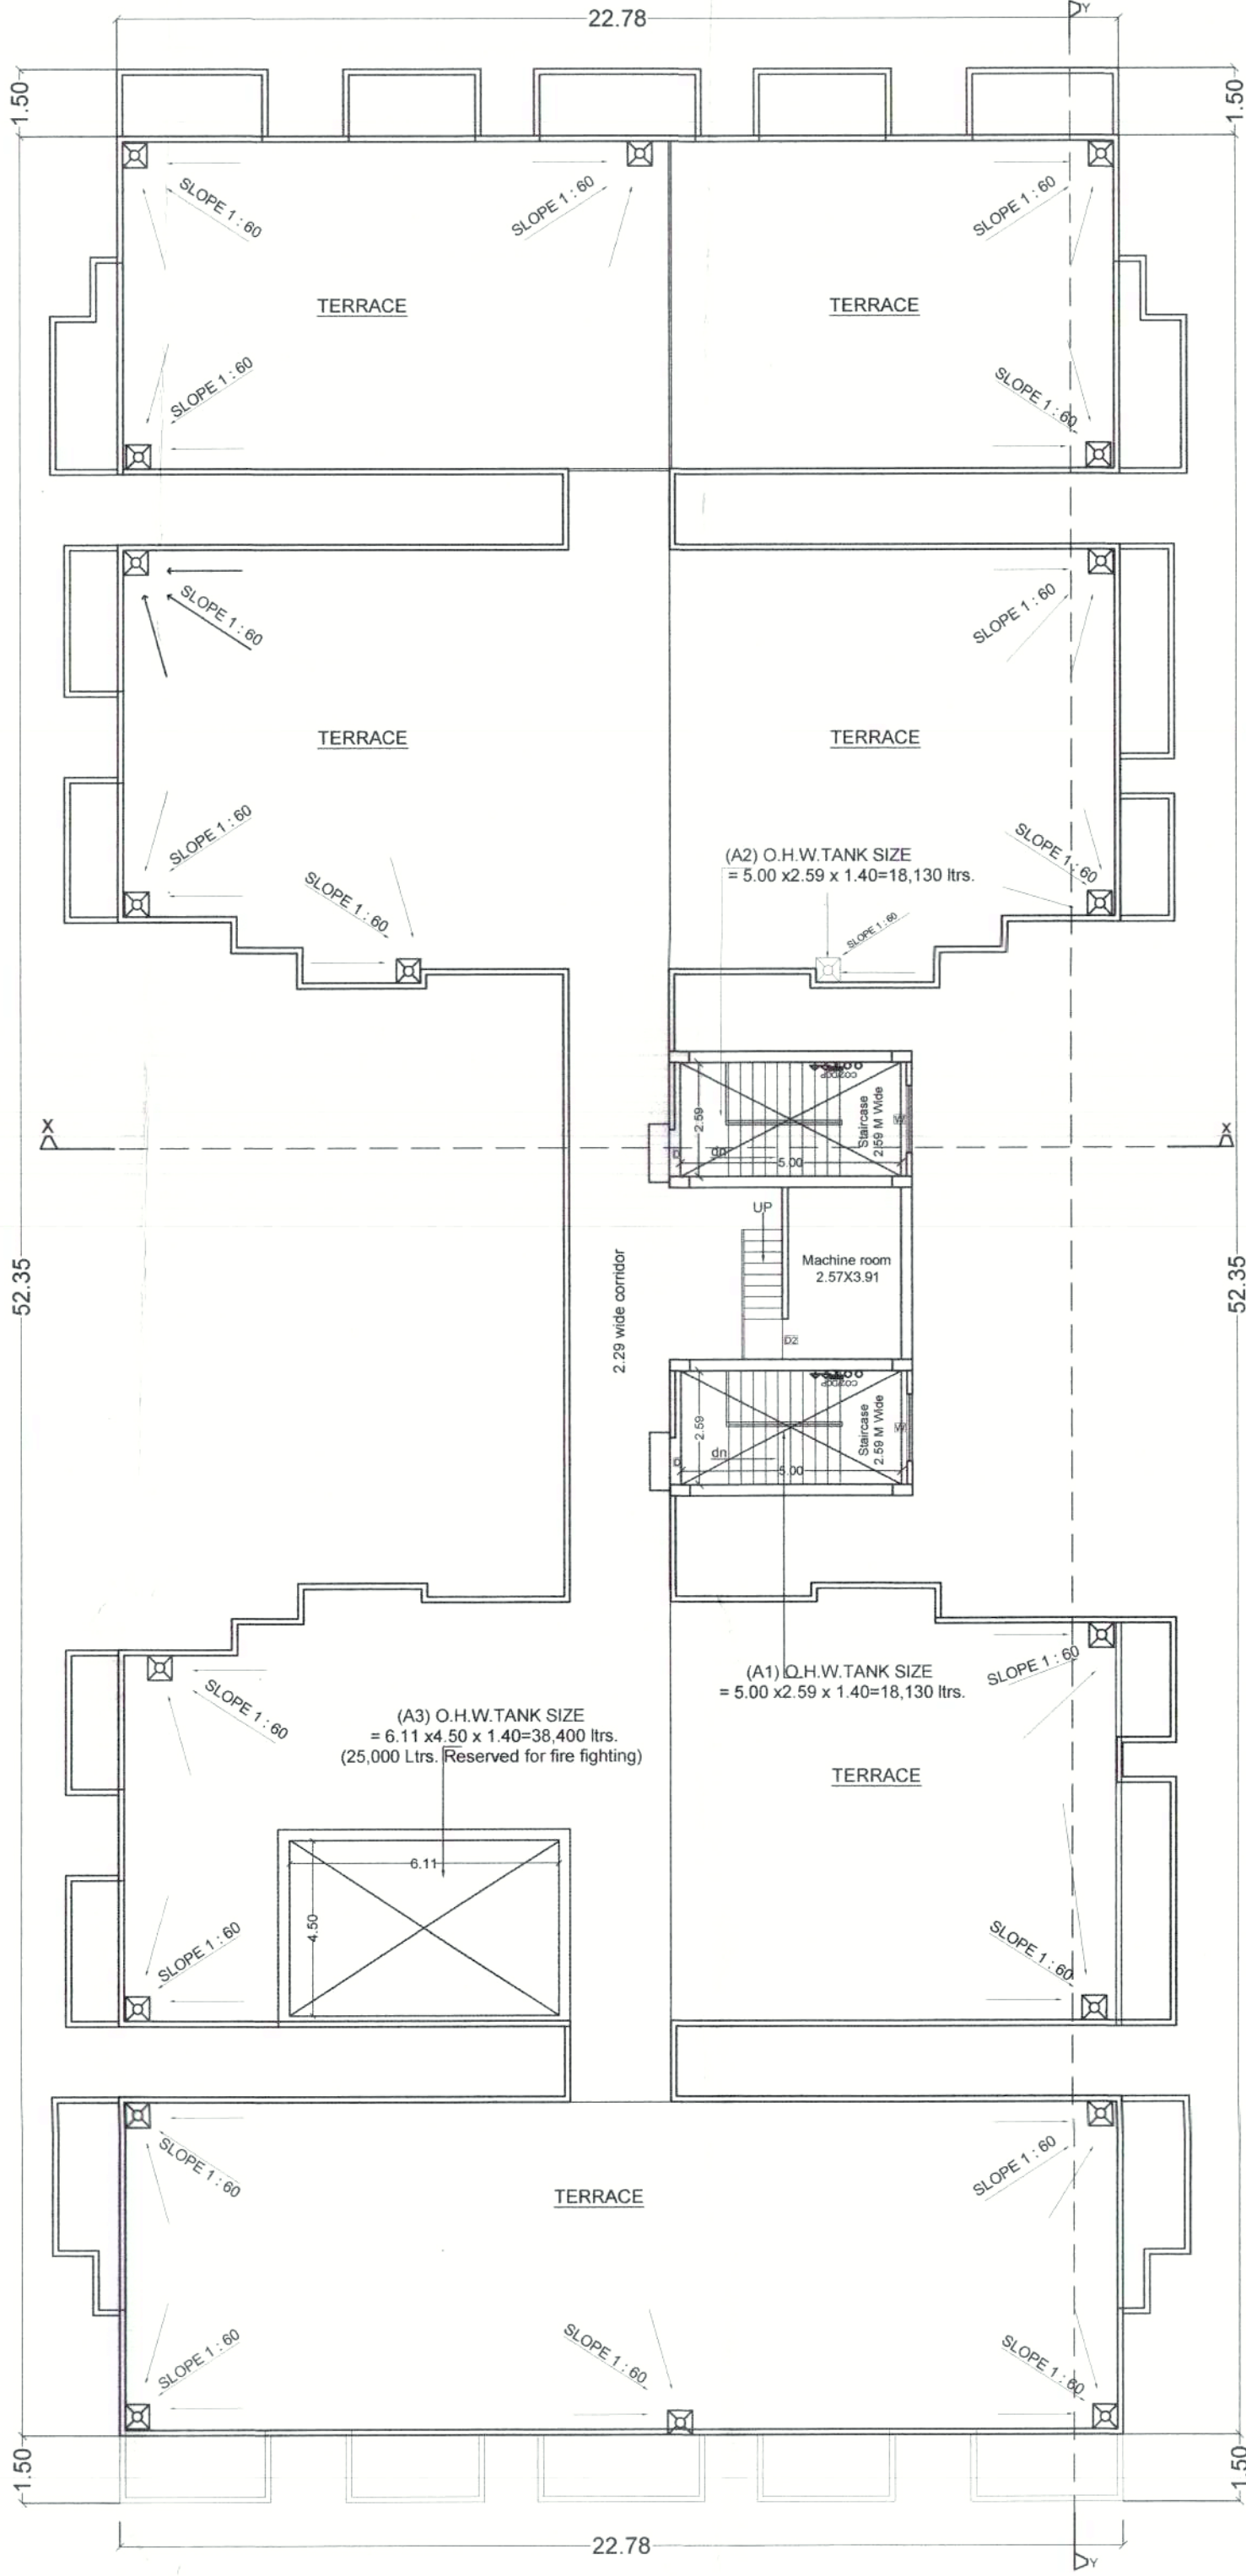


Terrace Floor plan scale -1:100 BLOCK - A

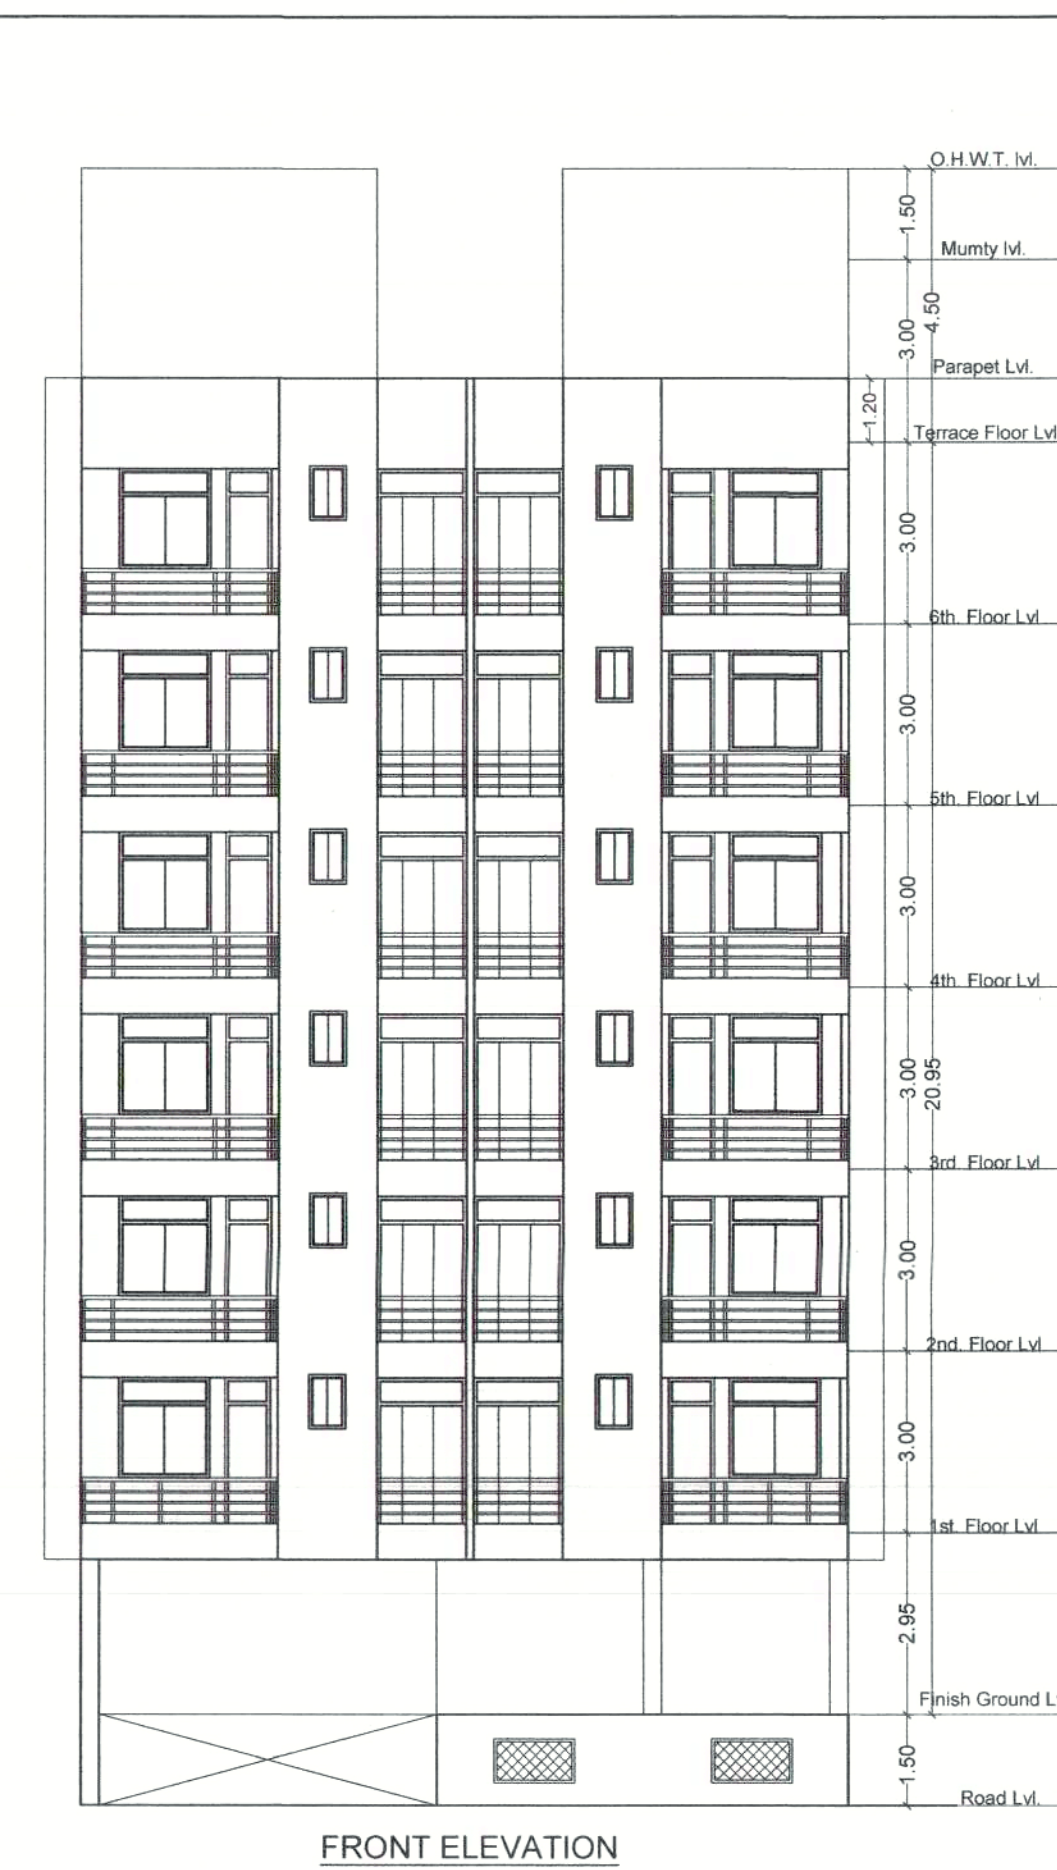


FRONT ELEVATION




LEFT SIDE ELEVATION

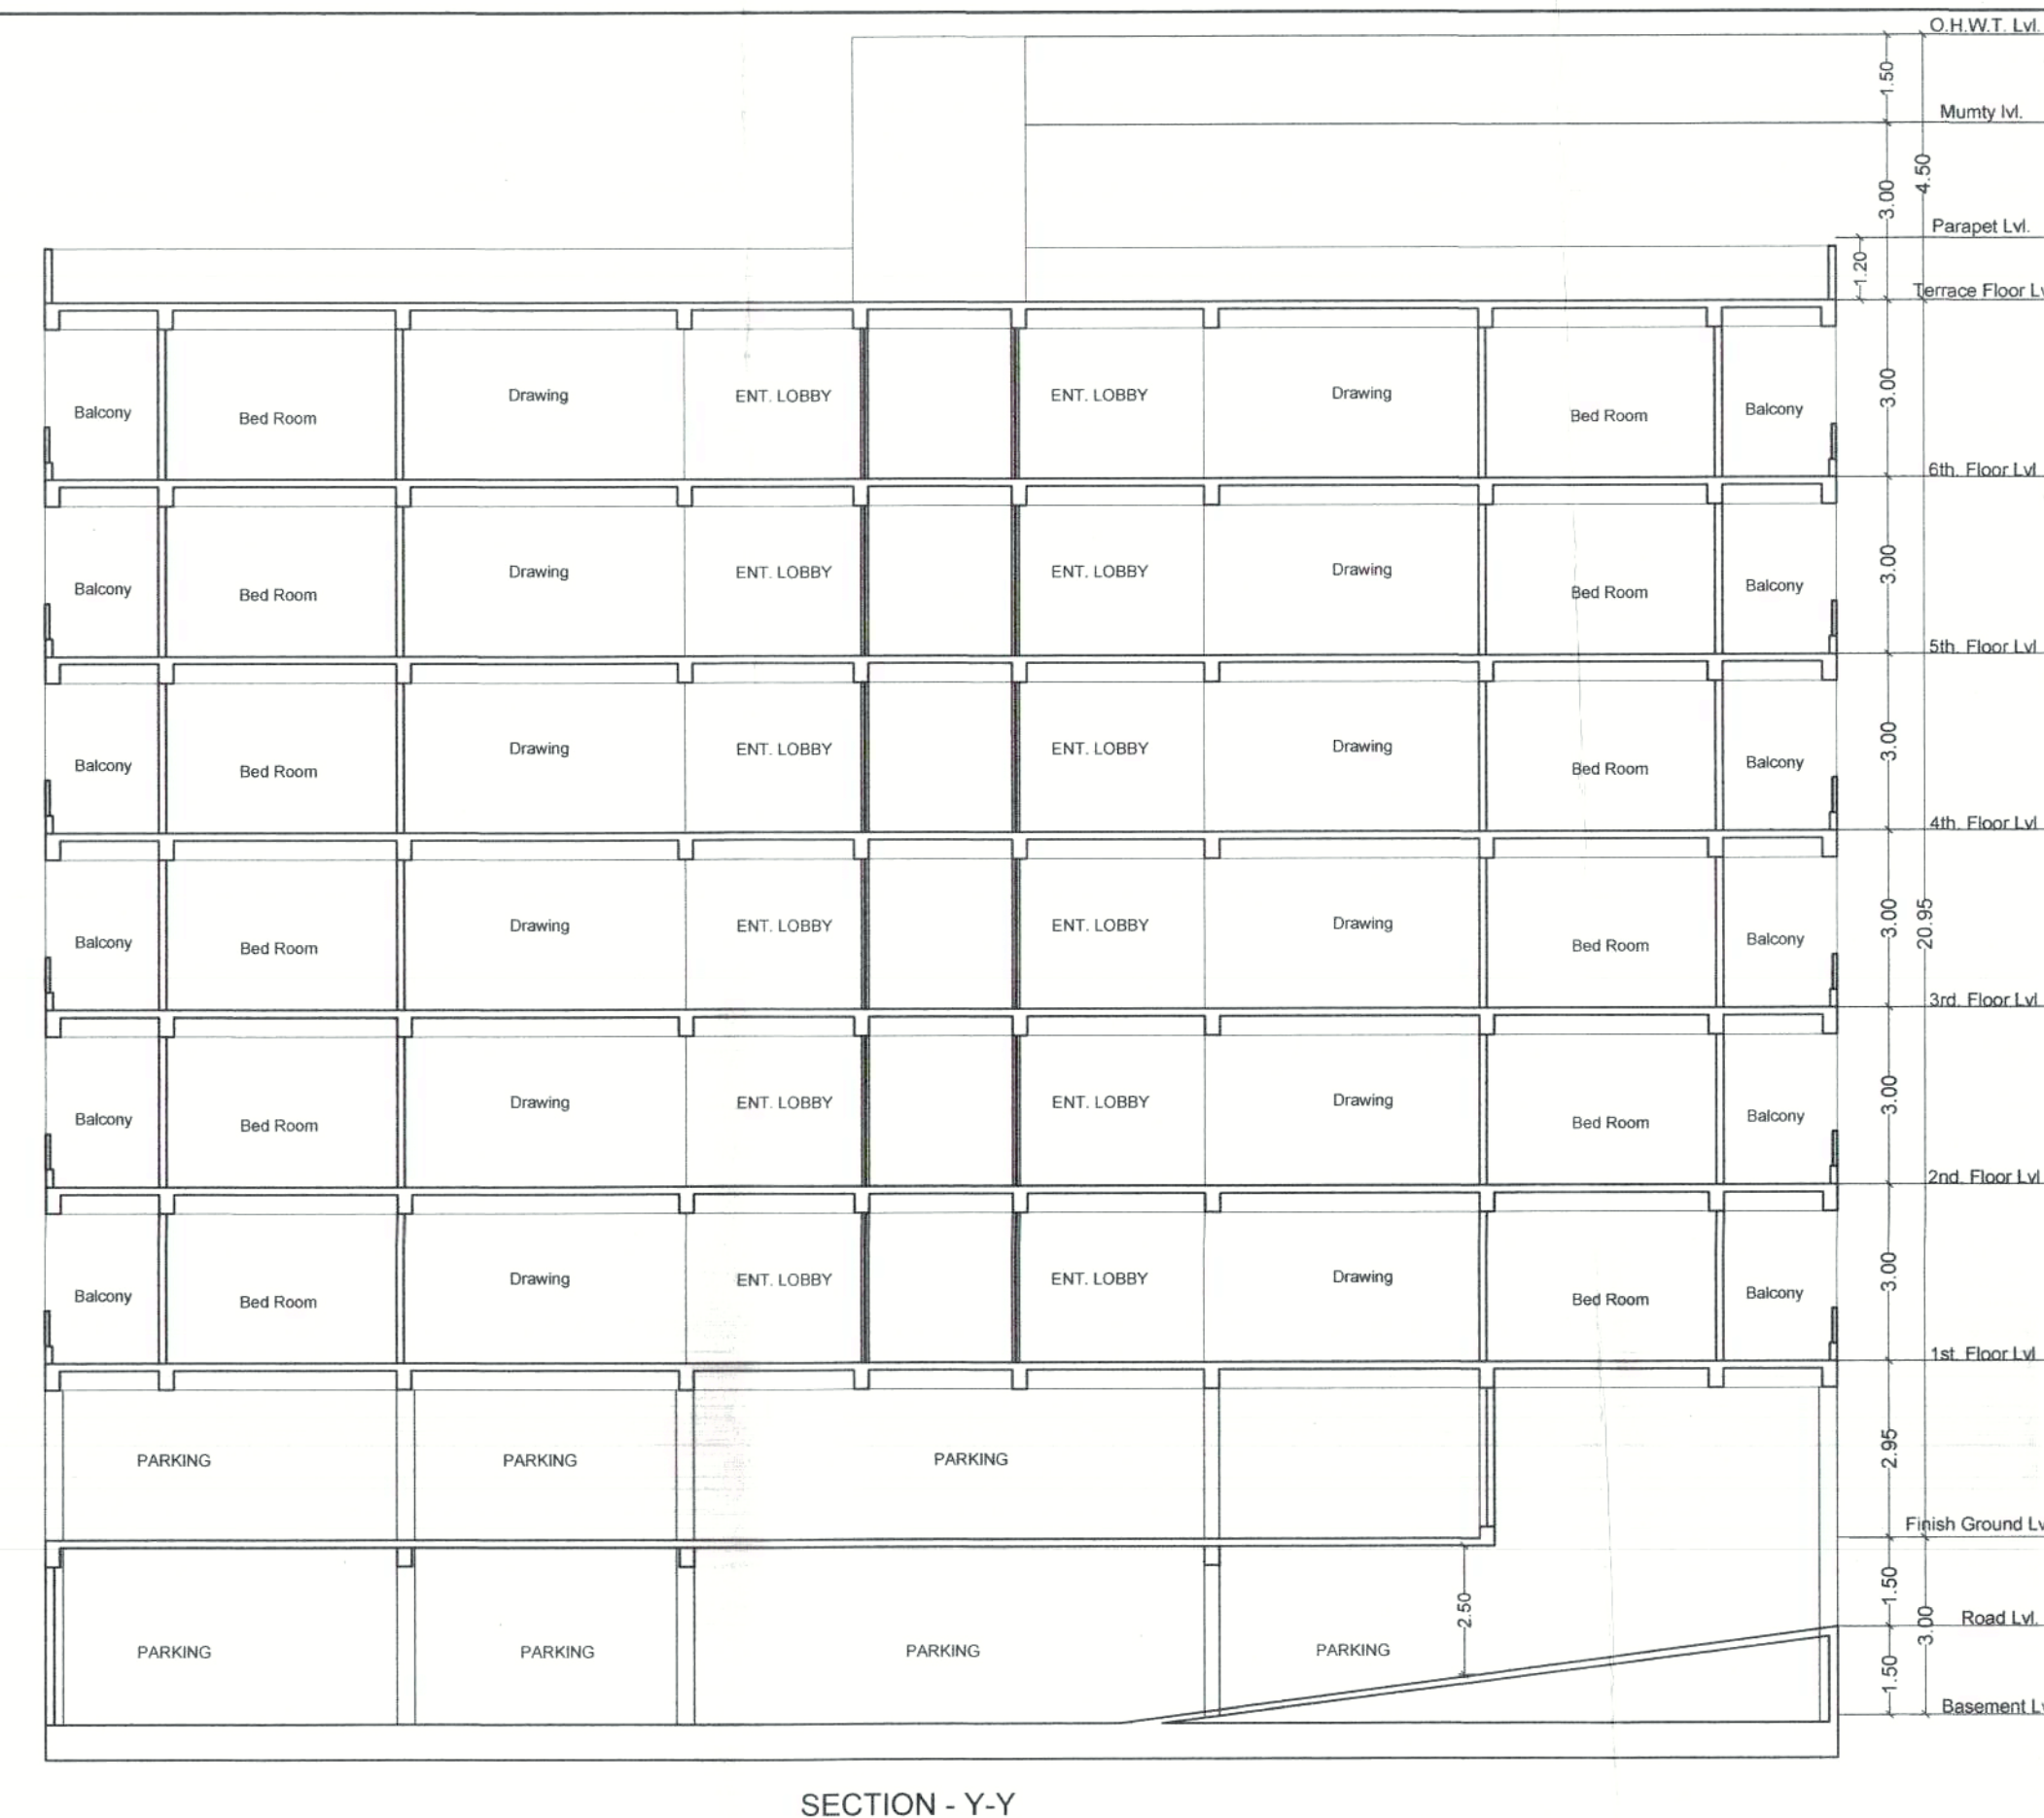


SECTION - Y-Y

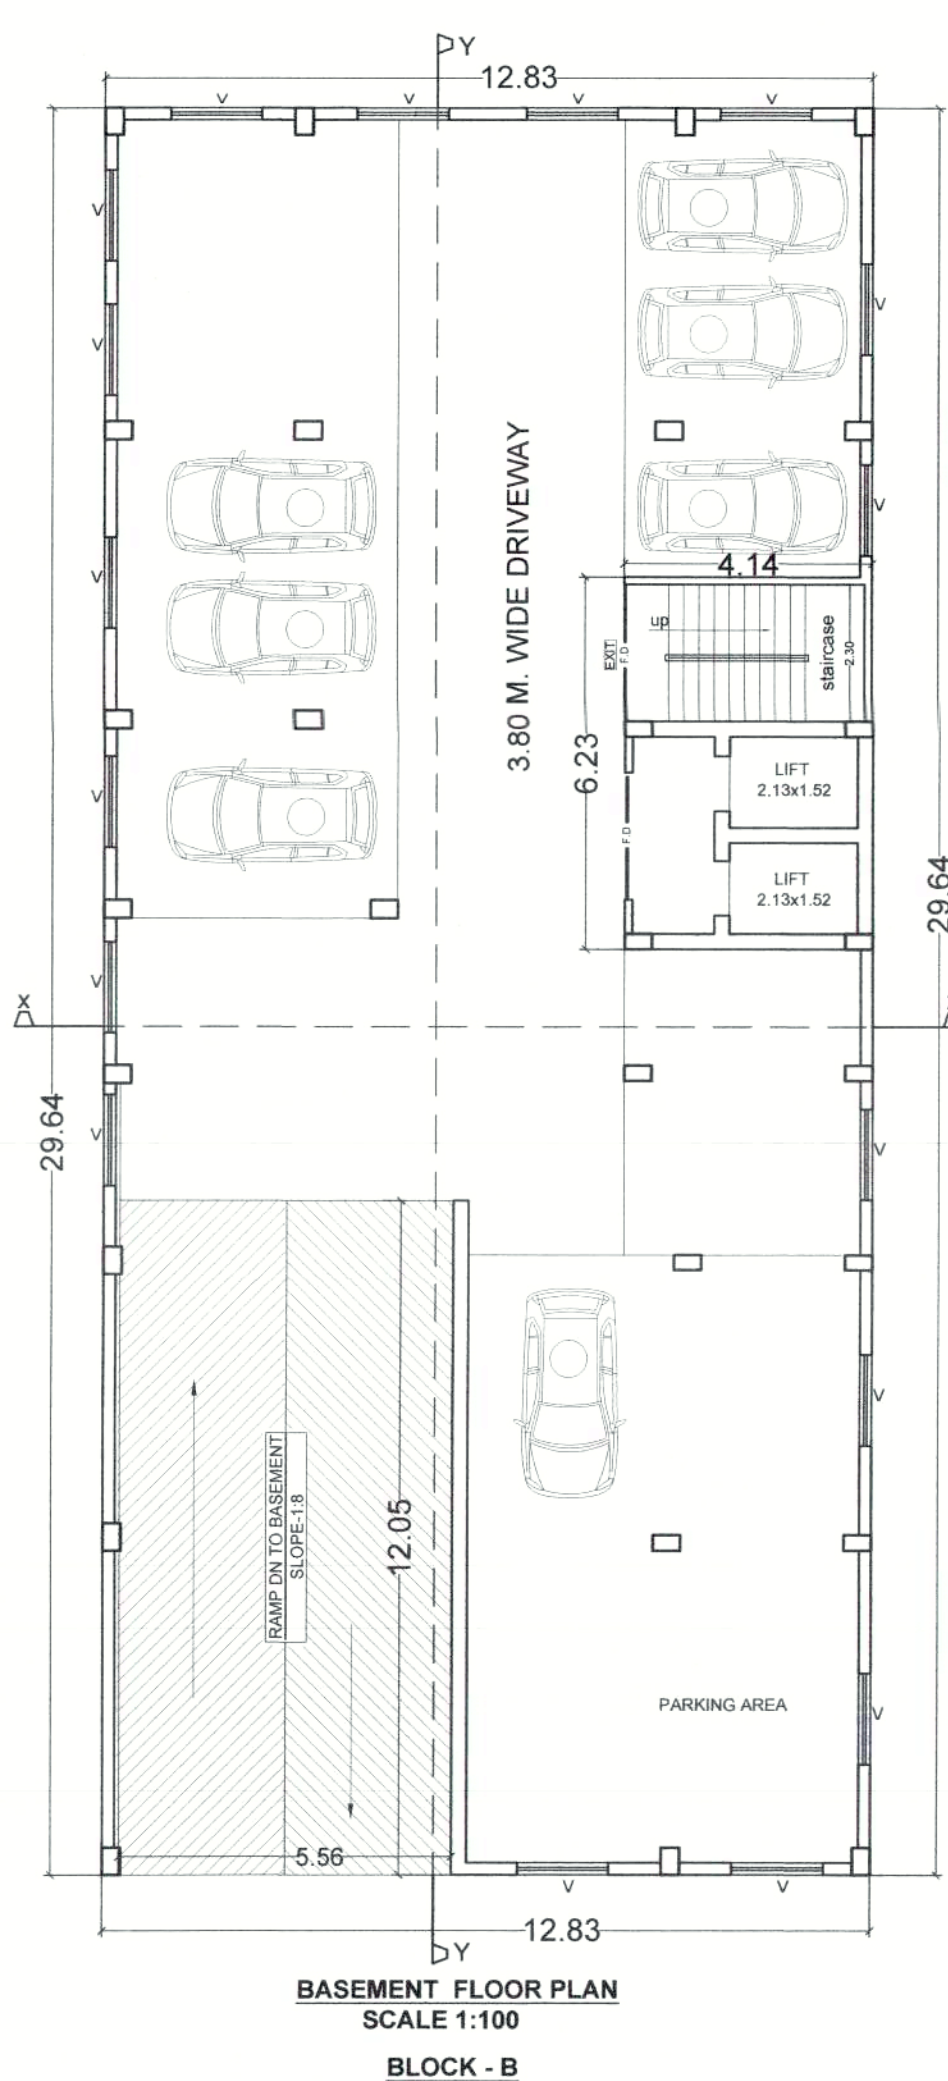


BASEMENT FLOOR PLAN
SCALE 1:100
BLOCK - B

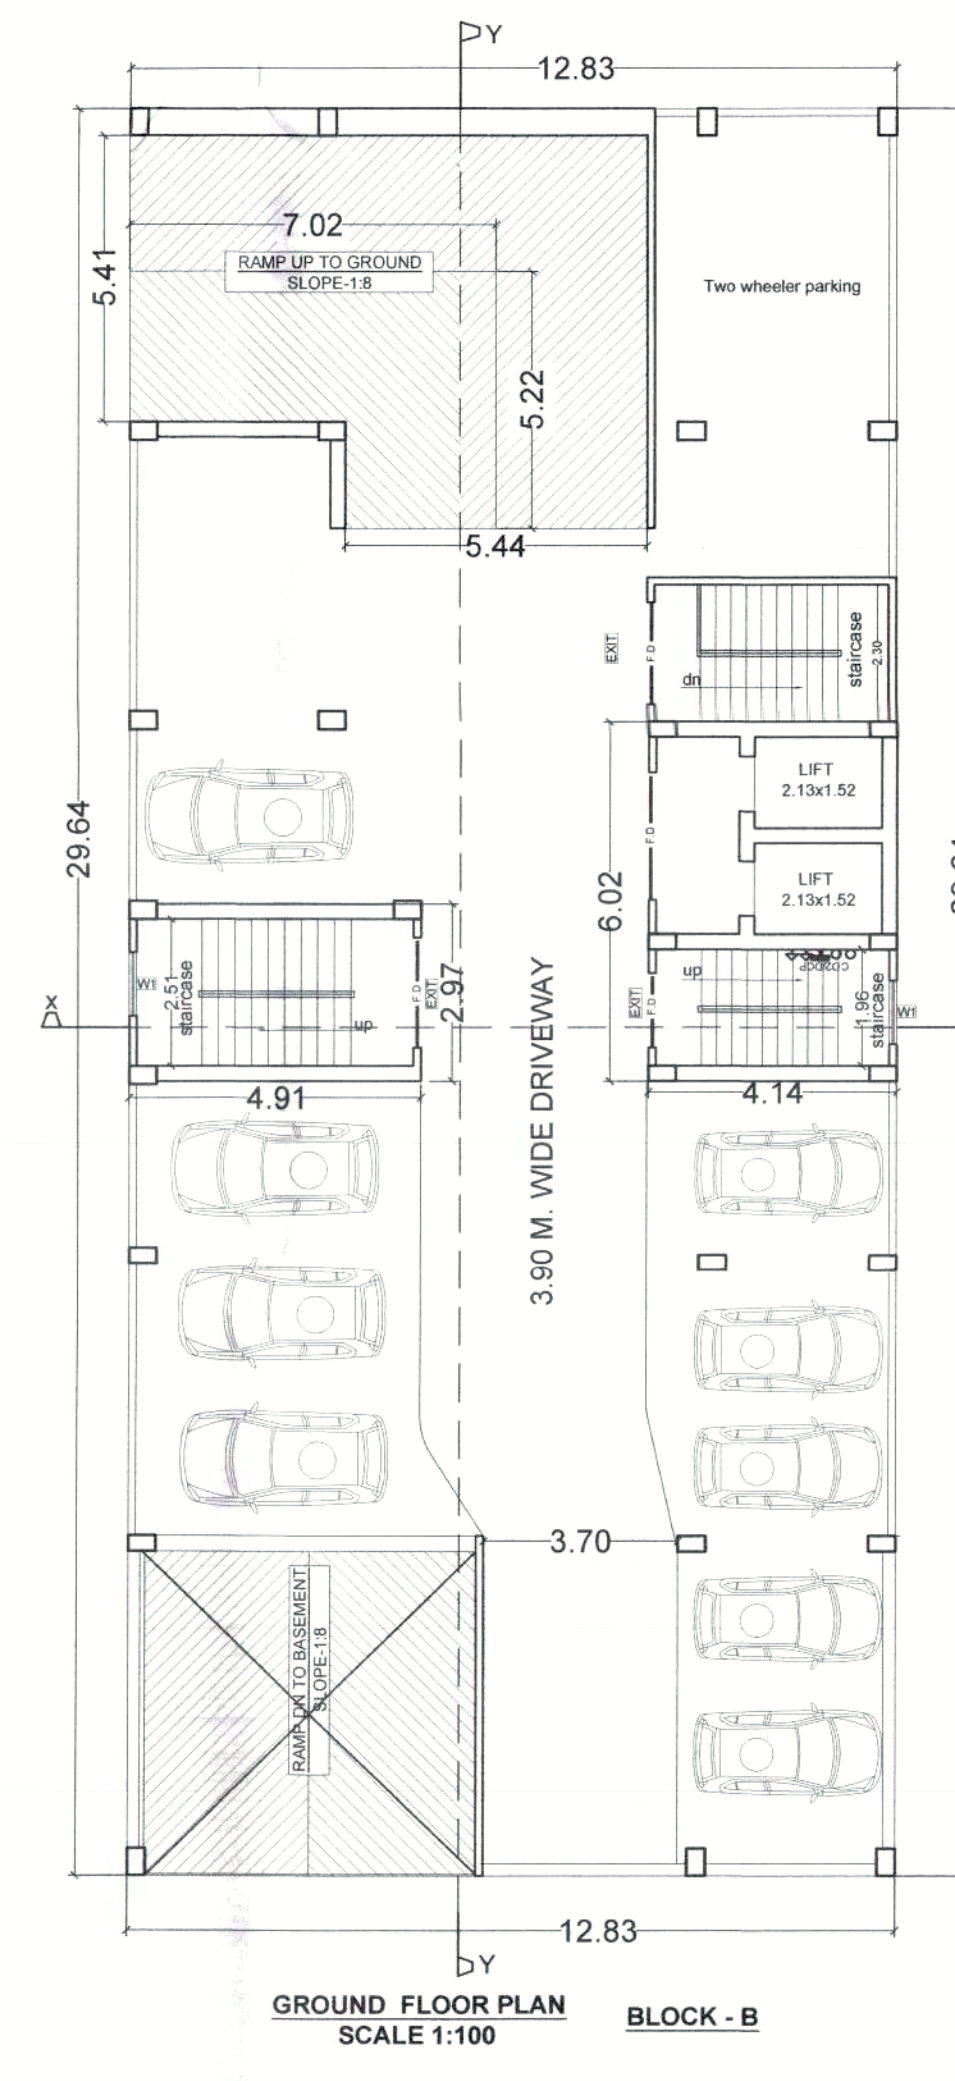


GROUND FLOOR PLAN
SCALE 1:100
BLOCK - B

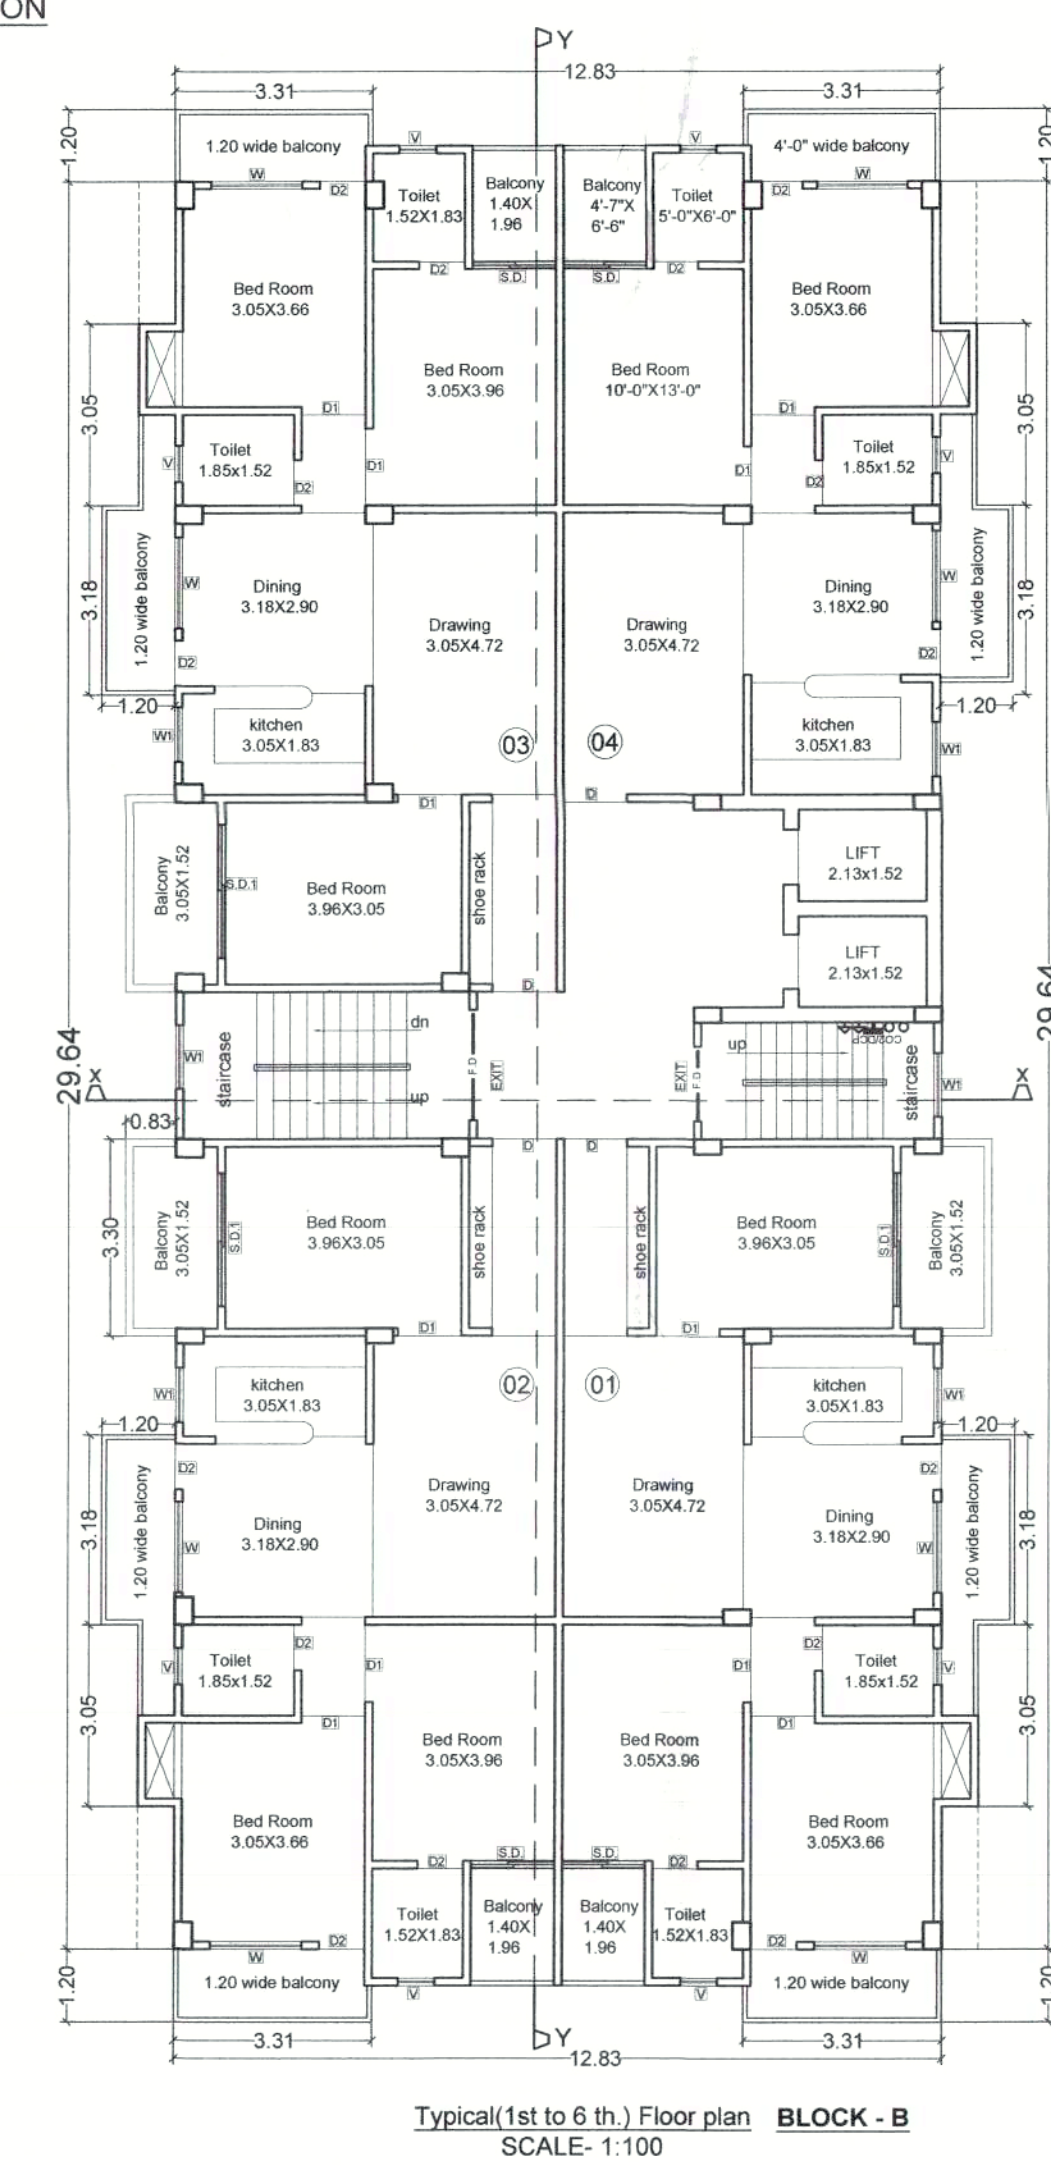

Typical (1st to 6th) Floor plan
SCALE: 1:100
BLOCK - B

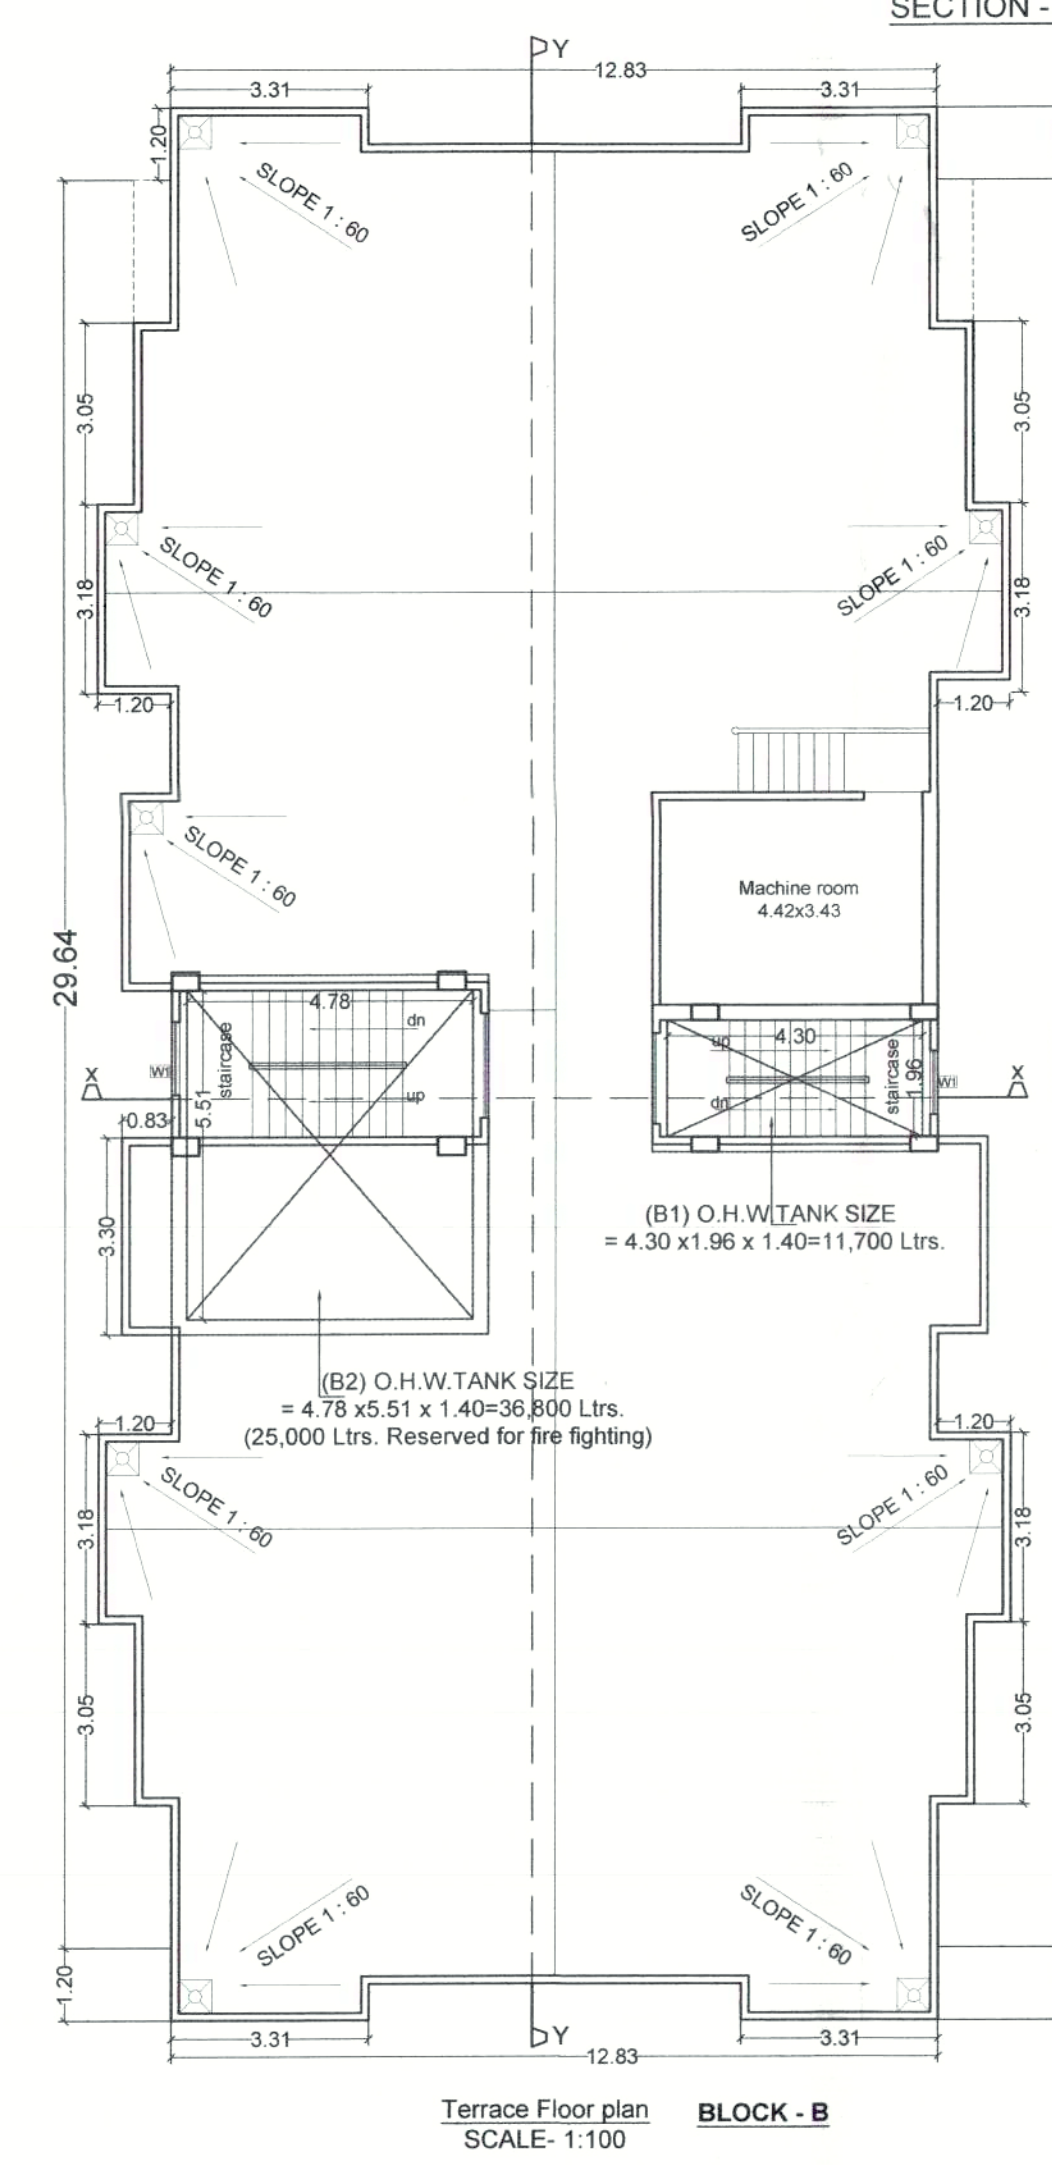

Terrace Floor plan
SCALE: 1:100
BLOCK - B

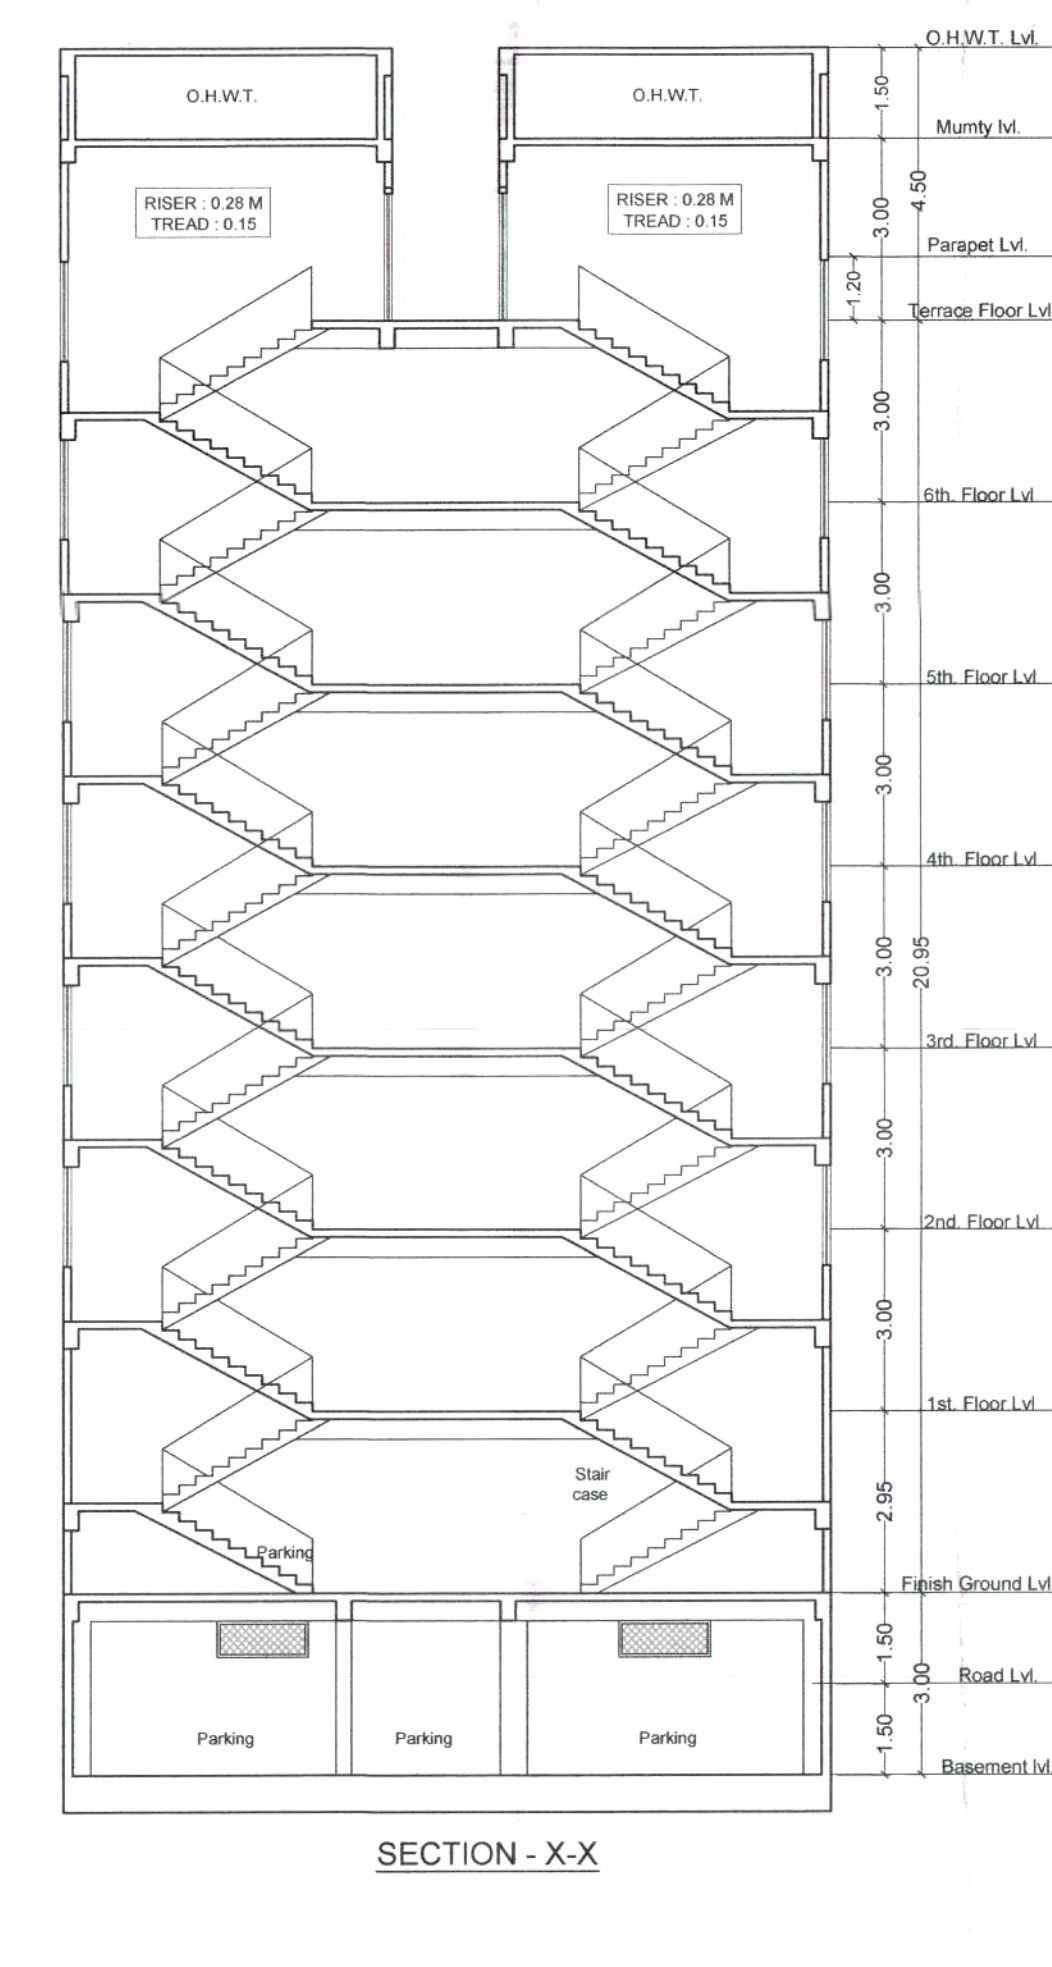

SECTION - X-X

- 01) FOUNDATION - R.C.C. PILE FOUNDATION AS/STRUCTURAL DESIGN.
- 02) SUPER STRUCTURE - R.C.C. FRAMED STRUCTURE AS/STRUCTURAL DESIGN.
- 03) BRICKWORK - 250 TH. & 125 TH 1st CLASS BRICKWORK IN C.M. 1:6 & 1:5 AS/DESIGN.
- 04) FLOORING - MOSAIC CAST-IN-SITU FLOORING IN GREY CEMENT IN ALL AREA.
- 05) WALL FINISH -
 - (i) INTERNAL - ALL INTERNAL SURFACE SHALL BE PAINTED WITH CEMENT PRIMER OVER FLOAT FINISH OF P.O.P. SURFACE.
 - (ii) EXTERNAL - ALL EXTERNAL SURFACE SHALL BE PAINTED WITH TEXTURE PAINT OVER A SURFACE OF EXTERIOR GRADE PRIMER.
- 06) DOOR -
 - (i) FRAME - 65X100 TH. SAL WOOD DOOR FRAME.
 - (ii) SHUTTER-35MM TH. SOLID CORE FLUSH DOOR OF I.S.I. MARK AS/DESIGN.
- 07) WINDOW -
 - (i) FRAME - 65X100 TH. SAL WOOD/ALUMINIUM WINDOW FRAME.
 - (ii) SHUTTER- FULLY GLAZED HARD WOOD/ALUMINIUM WINDOW SHUTTER AS/DESIGN.
- 08) TOILETS -
 - (i) FLOORING - CERAMIC TILES FLOORING.
 - (ii) WALLS - CERAMIC TILES DADO UPTO 1500HT.
 - (iii) SANITARYWARE - WHITE GLAZED VITEROUS SANITARYWARE OF I.S.I MARK.
 - (iv) FITTING - CHROMIUM PLATED C.P.FITTINGS OF I.S.I MARK.
- 09) ELECTRICAL -
 - (i) ALL INTERNAL WIRING IN CONCEALED CONDUITS WITH COPPER CONDUCTOR.
 - (ii) ALL ELECTRICAL MODULAR SWITCHES OF I.S.I MARK.
 - (iii) ADEQUATE LIGHTING/POWER POINT SOCKETS AS/ DESIGN & DRAWING.
- 10) WATER SUPPLY - ROUND THE CLOCK WATER SUPPLY BY MEANS OF OWN BORING & OVERHEAD TANK.

PLOT DETAIL :-

PROPOSED RESIDENTIAL BUILDING
FOR SWANSGREEN BUILDTECH PVT. LTD.
DIRECTOR-(01)SRI. AMIT KUMAR SINHA,
S/O - LATE SANJAY KR.SINHA,
(02)SRI. MUKESH KUMAR,
S/O - SRI. KRISHNA PRASAD,
ON S. PLOT NO.- 688,693
KHATA NO.- 83,72
THANA NO.- 102,
MAUZA- UDAINI ,
THANA - GOPALPUR,
DIST.- PATNA.

SCALE	NORTH
1 : 100	
Swansgreen Buildtech Pvt. Ltd. prop. Kumar Sinha, Director SUSHEEL KUMAR Registration No. BRUH/D/SE/23-0111 BRUH/D, Govt. of Bihar SIGN. OF EMpaneled STR. ENGINEER MR. UMESHANKAR KUMAR REG. NO. 230111-2 SIGN. OF EMpaneled ARCHITECT	
SIGNATURE OF BUILDER / OWNER	

25-06-25

कार्यपालक पदाधिकारी
नगर परिषद् सम्पतचक
(पटना)

25/6/25

सहायक लोक स्वच्छता एवं
अपरिषद् प्रबंधन पदाधिकारी
नगर परिषद् सम्पतचक
(पटना)




FRONT ELEVATION

LEFT SIDE ELEVATION




SECTION - Y-Y

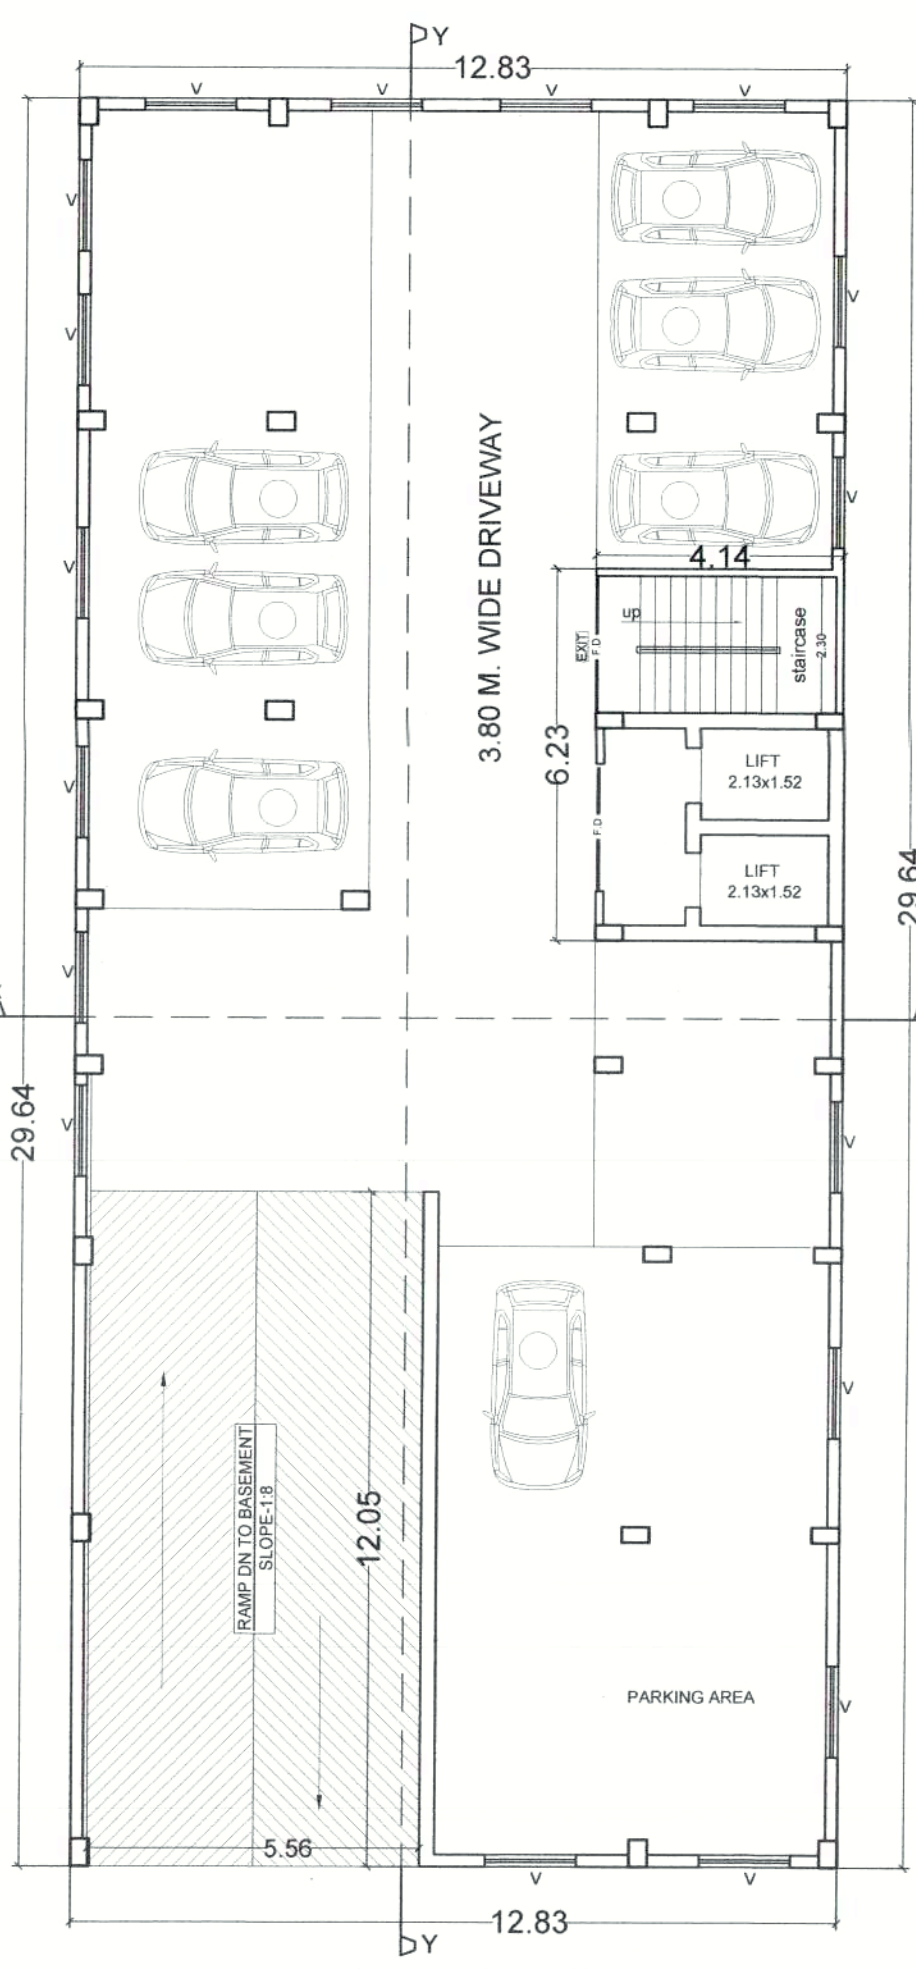

BASEMENT FLOOR PLAN

SCALE 1:100


BLOCK - B

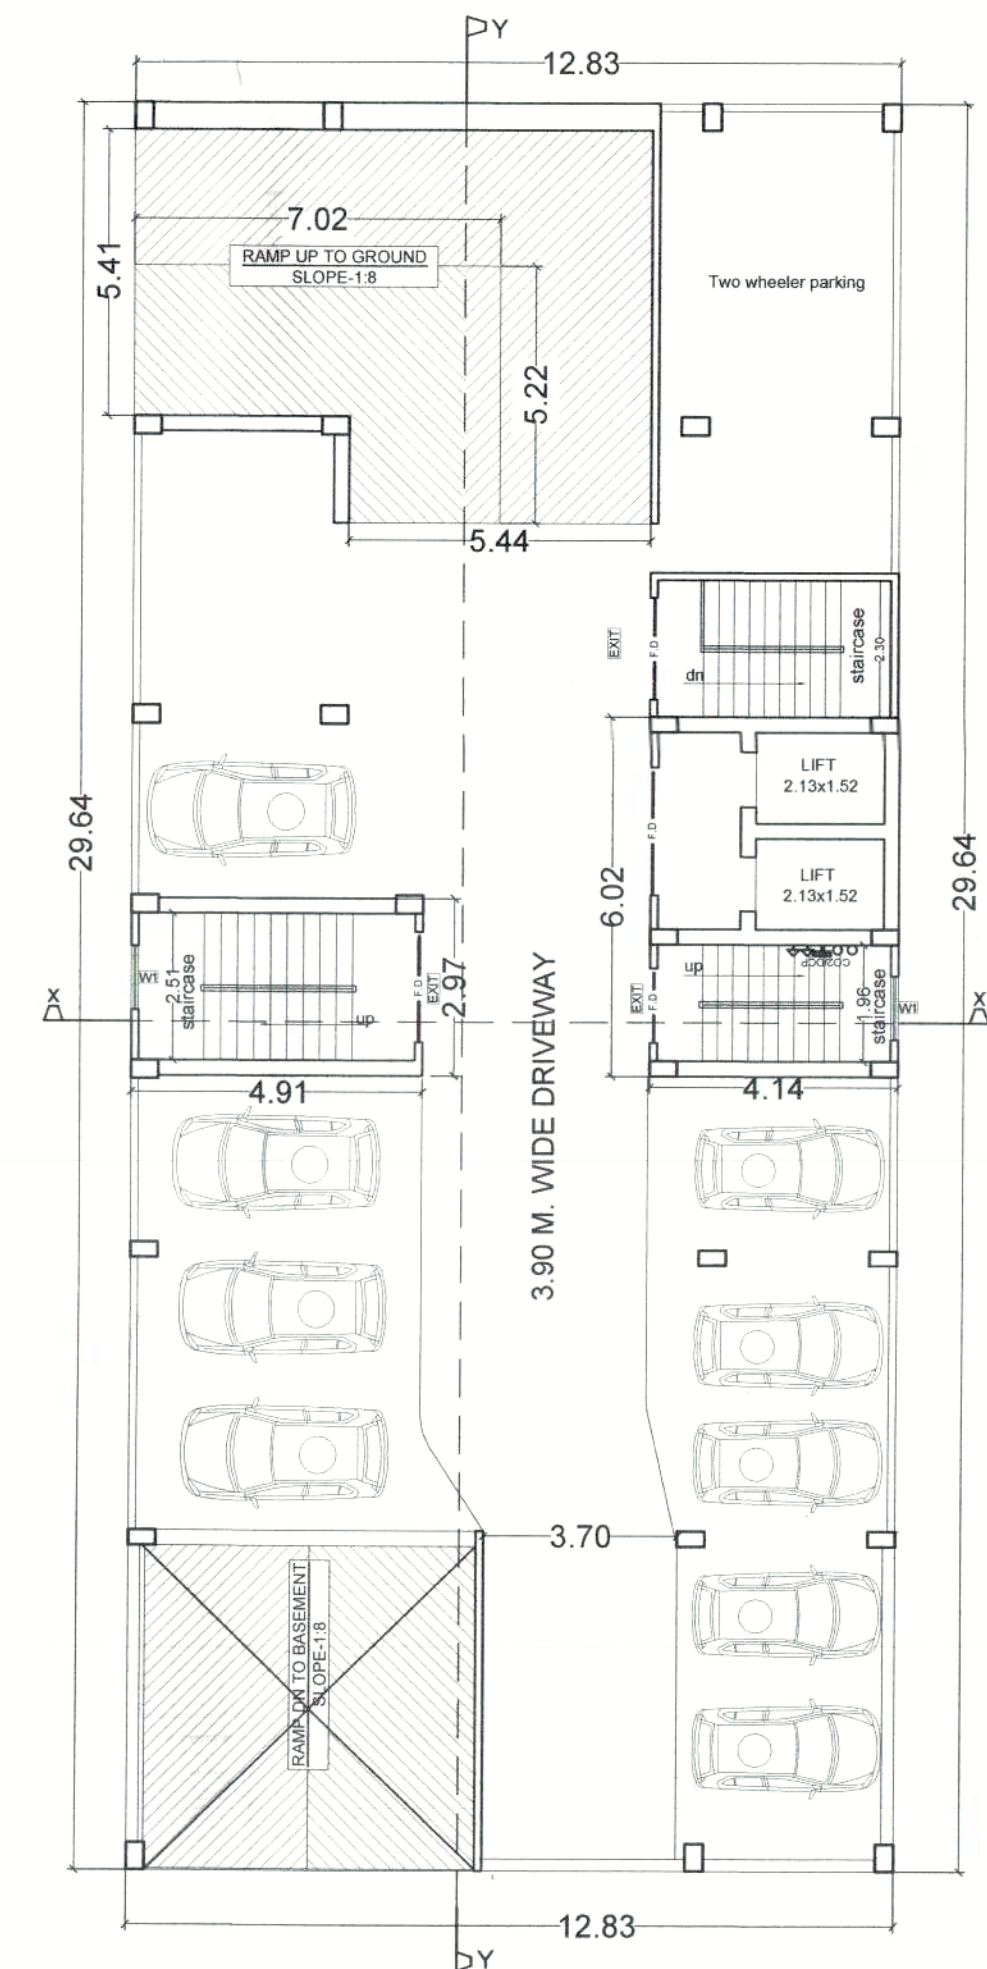

GROUND FLOOR PLAN

SCALE 1:100


BLOCK - B

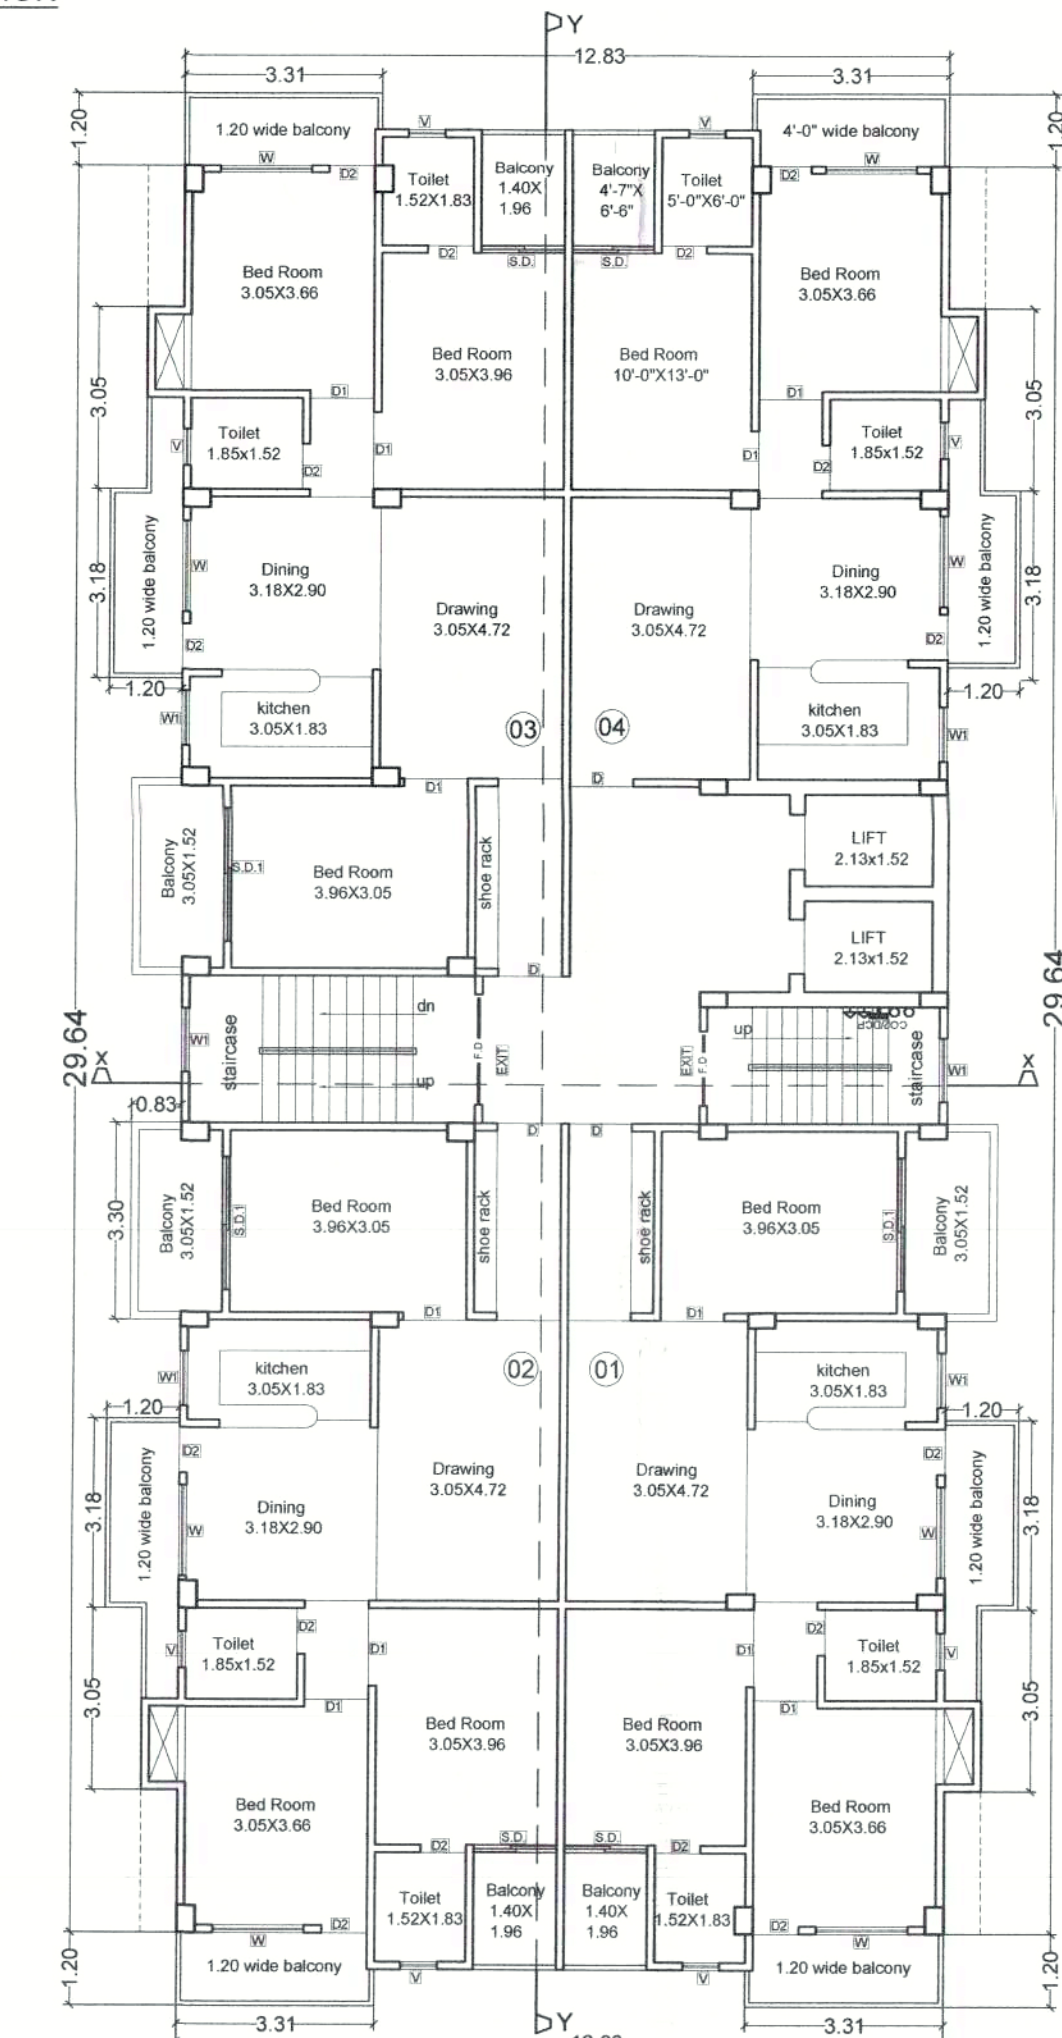

Typical (1st to 6th) Floor plan

SCALE 1:100


BLOCK - B

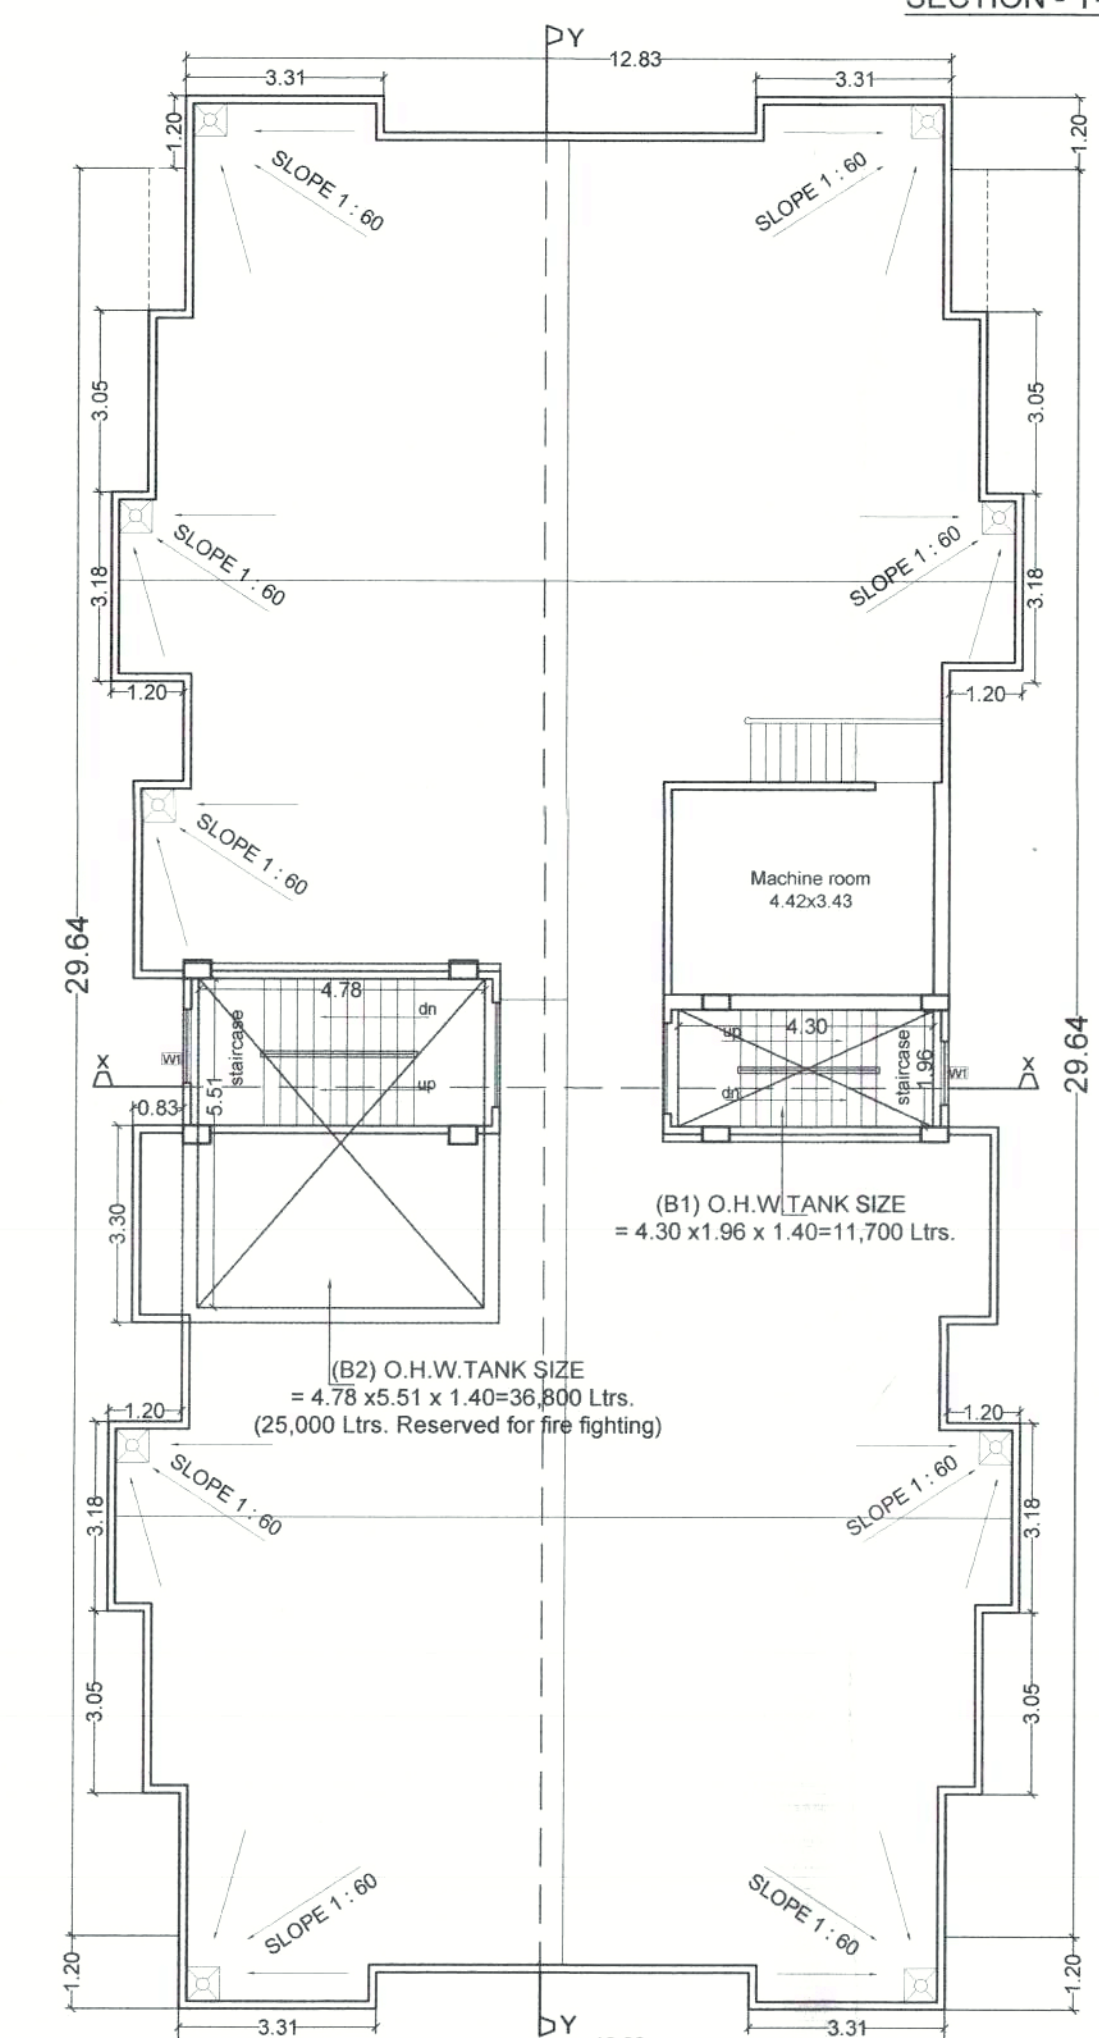

Terrace Floor plan

SCALE 1:100

BLOCK - B

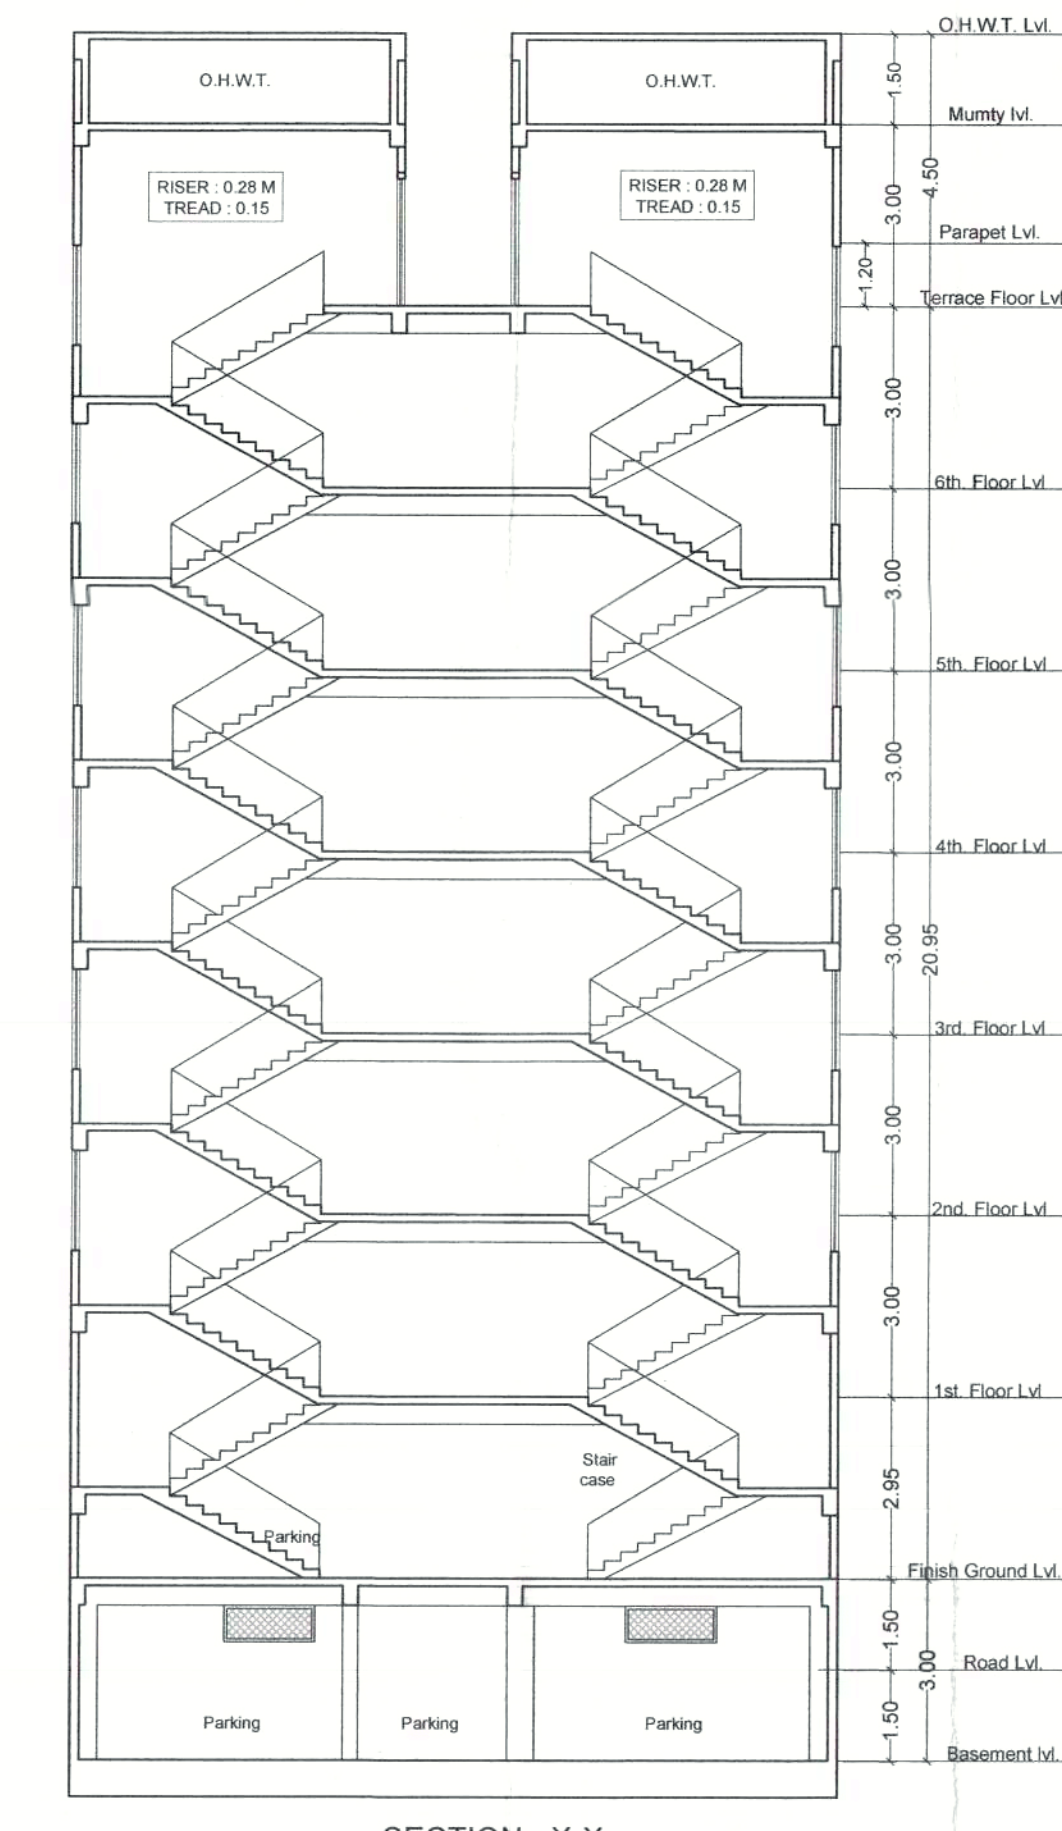

SECTION - X-X

SPECIFICATION :-

01) FOUNDATION :- R.C.C. PILE FOUNDATION AS/STRUCTURAL DESIGN.

02) SUPER STRUCTURE :- R.C.C. FRAMED STRUCTURE AS/STRUCTURAL DESIGN.

03) BRICKWORK :- 250 TH. & 125 TH 1st CLASS BRICKWORK IN C.M. 1:6:4.5 AS/DESIGN.

04) FLOORING :- MOSAIC CAST-IN-SITU FLOORING IN GREY CEMENT IN ALL AREA.

05) WALL FINISH :-

(i) INTERNAL - ALL INTERNAL SURFACE SHALL BE PAINTED WITH CEMENT PRIMER OVER FLOAT FINISH OF P.O.P. SURFACE.

(ii) EXTERNAL - ALL EXTERNAL SURFACE SHALL BE PAINTED WITH TEXTURE PAINT OVER A SURFACE OF EXTERIOR GRADE PRIMER.

06) DOOR :-

(i) FRAME - 65X100 TH. SAL. WOOD DOOR FRAME.

(ii) SHUTTER-35MM TH. SOLID CORE FLUSH DOOR OF I.S.I. MARK AS/DESIGN.

07) WINDOW :-

(i) FRAME - 65X100 TH. SAL. WOOD/ALUMINIUM WINDOW FRAME.

(ii) SHUTTER- FULLY GLAZED HARD WOOD/ALUMINIUM WINDOW SHUTTER AS/DESIGN.

08) TOILETS :-

(i) FLOORING - CERAMIC TILES FLOORING.

(ii) WALLS - CERAMIC TILES DADO UPTO 1500HT.

(iii) SANITARYWARE - WHITE GLAZED VITEROUS SANITARYWARE OF I.S.I. MARK.

(iv) FITTING - CHROMIUM PLATED C.P. FITTINGS OF I.S.I. MARK.

09) ELECTRICAL :-

(i) ALL INTERNAL WIRING IN CONCEALED CONDUITS WITH COPPER CONDUCTOR.

(ii) ALL ELECTRICAL MODULAR SWITCHES OF I.S.I. MARK.

(iii) ADEQUATE LIGHTING/POWER POINT SOCKETS AS/DESIGN & DRAWING.

10) WATER SUPPLY - ROUND THE CLOCK WATER SUPPLY BY MEANS OF OWN BORING & OVERHEAD TANK.

PLOT DETAIL :-

PROPOSED RESIDENTIAL BUILDING FOR SWANGREEN BUILDTech PVT. LTD. DIRECTOR-(01)SRI. AMIT KUMAR SINHA, S/O - LATE SANJAY KR.SINHA, (02)SRI. MUKESH KUMAR, S/O - SRI. KRISHNA PRASAD, ON S. PLOT NO.- 688,693 KHATA NO.- 83,72 THANA NO.- 102, MAUZA - UDAINI, THANA - GOPALPUR, DIST. - PATNA.

SCALE

1 : 100

NORTH

Swangreen Buildtech Pvt. Ltd.

(Signature) Director

SUSHIL KUMAR

Registration No. BRUPHD/ISE/23/0111

BRUPHD, Govt. of Bihar

SIGN. OF EMPANELED STR. ENGINEER

(Signature)

AR. UMASHANKAR KUMAR

REGIS. NO. CAC/15430

SIGN. OF EMPANELED ARCHITECT





कार्यपालक पदाधिकारी
नगर परिषद् सम्यतचक
(पटना)

(Signature) 25-06-25

(Signature) 25/6/28

सहायक लोक स्वच्छता एवं
अपशिष्ट प्रबंधन पदाधिकारी
नगर परिषद् सम्यतचक
(पटना)

NPS-09/02/2025-26

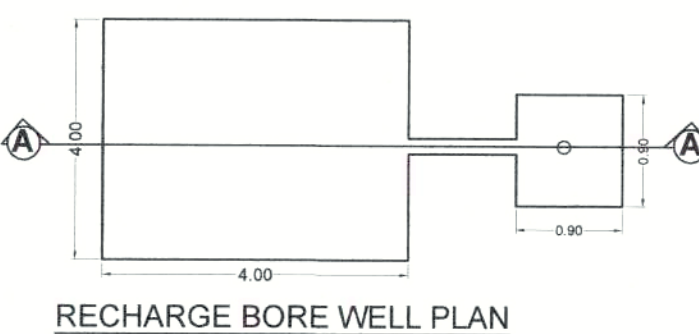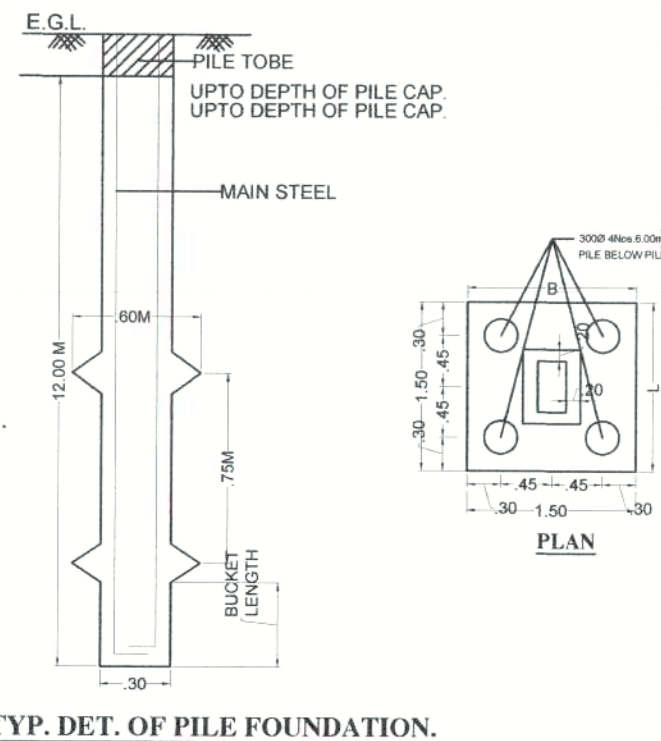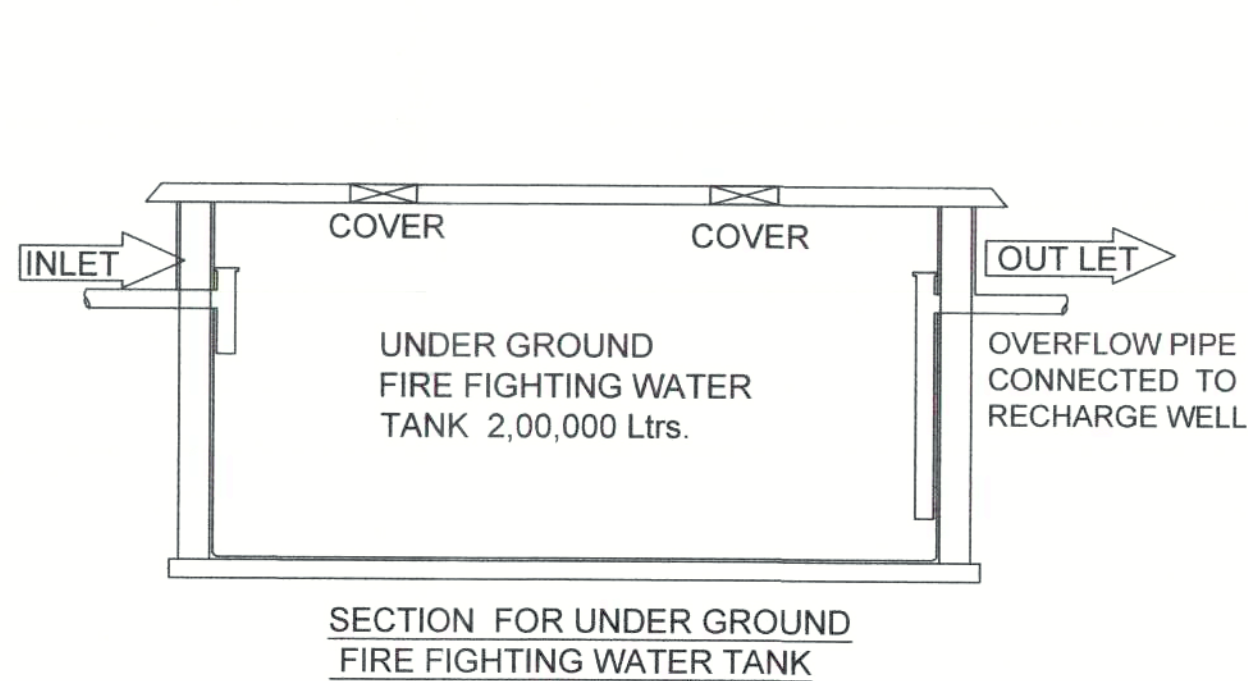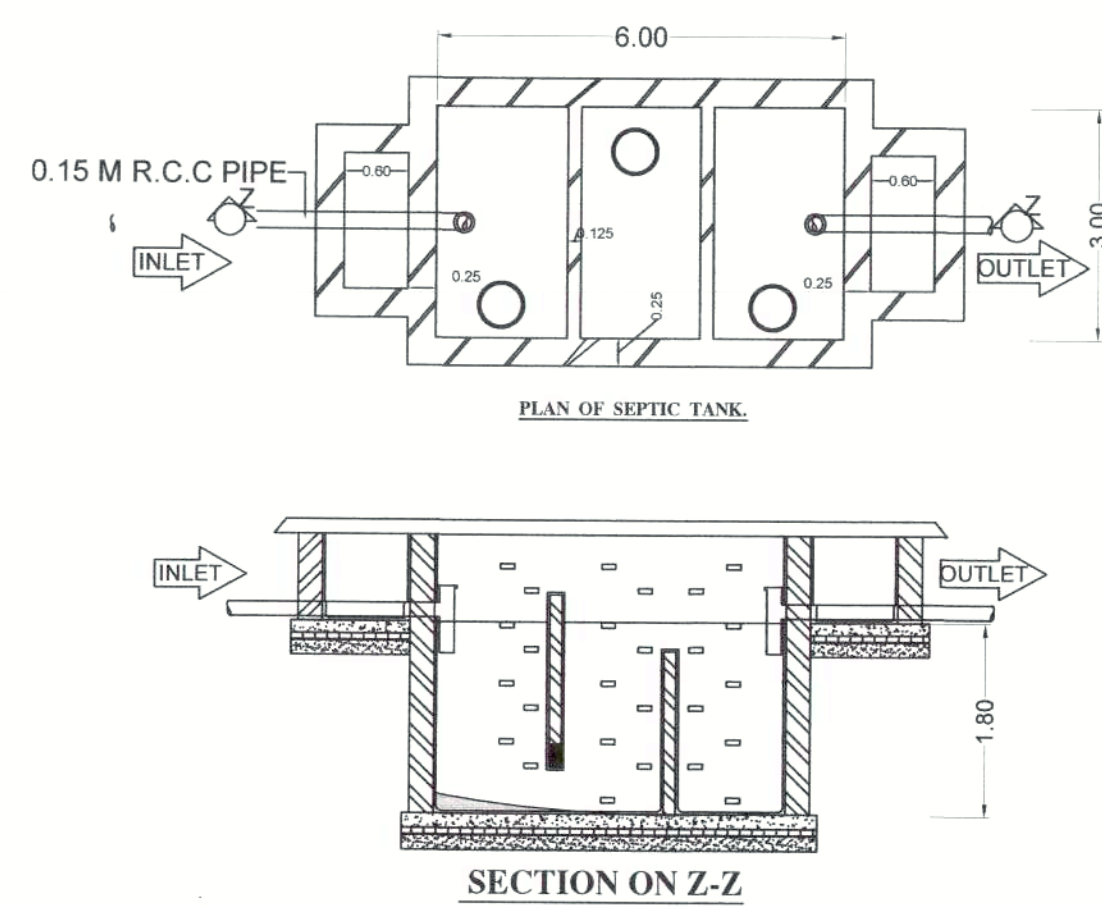

FIRE LEGEND :-

01. HYDRANT OUT LET VALVE WET
02. HOSE REEL
03. SEMAC CONNECTED FOR FIRE BRIGADE CONNECTED TO WET RISER
04. ELECTRICALLY INSULATED METAL STRIP
05. UNDER GROUND TANK OF 2,00,000 Ltrs
06. O.H.W. TANK FOR FIRE FIGHTING
07. EMERGENCY LIGHT / FIRE ALARM CALL POINT
08. AUDIBLE ALARM CALL POINT
09. LOUDSPEAKER OUTLET
10. CO2 FIRE EXTINGUISHER
11. FIRE RESISTANT DOOR
12. AUTOMATIC SMOKE DETECTOR
13. AUTOMATIC SPRINKLER
14. EMERGENCY LIGHT POINT

GREEN SPACE AREA CALCULATION :-

TOTAL NET PLOT AREA = 302.31 m²
 GREEN AREA REQUIRED @ 10% OF TOTAL PLOT AREA = 30.23 m²
 PROVIDED GREEN SPACE AREA = 306.10 m² (PROVIDED)

WATER TANK CALCULATION :-

TOTAL NO. OF FLAT = 72 NOS
 EACH FLAT HAVING 5 PERSON
 SO TOTAL NO. OF PERSON = 72 X 5 = 360 PERSON
 PER PERSON NEED 135 LTRS PER DAY
 TOTAL PERSON NEED 360 X 135 = 48,600.00 LTRS.
 & FOR FIRE FIGHTING TAKE 25,000 LTRS EACH BLOCK.
 EACH BLOCK
 SO TOTAL WATER TANK REQUIRED IN BLOCK-C = 48,600 + 25,000.00 = 73,600.00 LTRS. (REQUIRED)

PROVIDED:-
 BLOCK-A [A1] 5.00 X 2.59 x 1.40 = 18,130.00 Ltrs.
 [A2] 5.11 X 5.79 X 1.40 = 18,130.00 Ltrs.
 [A3] 6.11 X 4.50 X 1.40 = 38,400.00 Ltrs.
 BLOCK-B [B1] 4.30 X 1.96 X 1.40 = 11,700.00 Ltrs.
 [B2] 4.78 X 5.51 X 1.40 = 36,800.00 Ltrs.
 Total water tank capacity = 1,23,160.00 Ltrs. (Provided)

WATER HARVESTING SUMP CALCULATION :-

TOTAL TERRACE AREA ALL BLOCK = 1325.20 SQM.
 RAIN WATER HARVESTING SUMP REQ. 6 CUM FOR EVERY 100 SQM. TERRACE AREA.
 SO TOTAL REQ. CAPACITY OF SUMP = 13.25 X 6 = 79.50 CUM. (REQUIRED)
 PROVIDED TANK SIZE = 4.0 X 4.0 X 5.0 = 80.00 CUM. (PROVIDED)

PARKING CALCULATION :-

TOTAL B.U. AREA = 7545.57 sqm.
 15% DEDUCT FOR SERVICE AREA = 7545.57 - 15% = 6413.73 Sqm.
 NET B.U. AREA = 6413.73 Sqm.
 PARKING AREA REQ. @ 25% OF NET B.U. AREA
 SO TOTAL PARKING AREA REQ. = 6413.73 X 25 % = 1603.43 sqm (Required)

PROVIDED:-
 BLOCK-A GROUND FLOOR AREA = 1210.46 SQM
 BLOCK-B GROUND FLOOR AREA = 314.20 SQM.
 BASEMENT FLOOR AREA = 354.48 SQM.
 TOTAL PARKING AREA = 1879.14 SQM. (PROVIDED)

SEPTIC TANK CALCULATION :-

TOTAL NO. OF FLAT = 72 NOS.
 EACH FLAT HAVING 5 PERSON
 SO TOTAL NO. OF PERSON = 72 X 5 = 360 PERSON
 SEPTIC TANK PER DAY SO TOTAL REQ. CAPACITY OF TOTAL REQUIRED SEPTIC TANK = 360 X 0.085 = 30.60 CUM. (REQUIRED)

PROVIDED:-
 PROVIDED SEPTIC TANK SIZE 02 NOS. OF SIZE (01) (6.0 X 3.00 X 1.8) X = 32.40 CUM. (PROVIDED)

SCHEDULE OF DOORS & WINDOWS

TYPE	WIDTH	HEIGHT	SILL	LINTEL	DESCRIPTION
D	1.07	2.13	0.0	2.13	Single Leaf Door
D1	0.99	2.13	0.0	2.13	Single Leaf Door
D2	0.91	2.13	0.0	2.13	Single Leaf Door
D3	0.76	2.13	0.0	2.13	Single Leaf Door
SD	1.81	2.54	0.0	2.54	Sliding Door
W	1.52	1.78	0.76	2.54	Glazed window
W1	1.22	1.78	0.76	2.54	Glazed window
W2	1.07	1.78	0.76	2.54	Glazed window
V3	0.91	1.47	1.07	2.54	Glazed window
V	0.61	0.61	1.52	2.13	Ventilator

AREA CALCULATION:-

TOTAL PLOT AREA AS/ SITE = 3050.83 sqm
 LEFT FOR ROAD WIDENING AREA = 27.52 sqm.
 NET PLOT AREA = 3023.31 sqm.

	BLOCK-A	BLOCK-B
Basement Floor B/up area	---	25.80 m ²
Ground Floor B/up area	55.80 m ²	21.42 m ²
First Floor B/up area	875.10 m ²	372.75 m ²
Second Floor B/up area	875.10 m ²	372.75 m ²
Third Floor B/up area	875.10 m ²	372.75 m ²
Fourth Floor B/up area	875.10 m ²	372.75 m ²
Fifth Floor B/up area	875.10 m ²	372.75 m ²
Sixth Floor B/up area	830.55 m ²	372.75 m ²
Total b/u area	5261.85 m ²	2283.72 m ²

F.A.R. = 7545.57 / 3023.31 = 2.49

PLOT DETAIL :-

PROPOSED RESIDENTIAL BUILDING FOR SWANGREEN BUILDTech PVT. LTD. DIRECTOR-(01)SRI. AMIT KUMAR SINHA, S/O - LATE. SANJAY KR. SINHA, (02)SRI. MUKESH KUMAR, S/O - SRI. KRISHNA PRASAD, ON S. PLOT NO. - 688,693 KHATA NO.- 83,72 THANA NO.- 102, MAUZA- UDAINI, THANA - GOPALPUR, DIST.- PATNA.

SCALE: 1 : 100
1 : 200

SUSHIL KUMAR
 Registration No. BR/UD/D/SE/23-0111
 UDDH. Govt. of Bihar
 SIGN. OF EMpaneled STR. ENGINEER

Swangreen Buildtech Pvt. Ltd.
 faye kumar kishor. Director

UJASHANKAR KUMAR
 REGISTERED ARCHITECT
 REG. NO. 54201154223



SIGNATURE OF BUILDER / OWNER



SIGN. OF EMpaneled ARCHITECT

कार्यपालक पदाधिकारी
 नगर परिषद सम्यतचक (पटना)

सहायक लोक स्वच्छता एवं
 अपशिष्ट प्रबंधन पदाधिकारी
 नगर परिषद सम्यतचक (पटना)

NP-02/02/2025-26

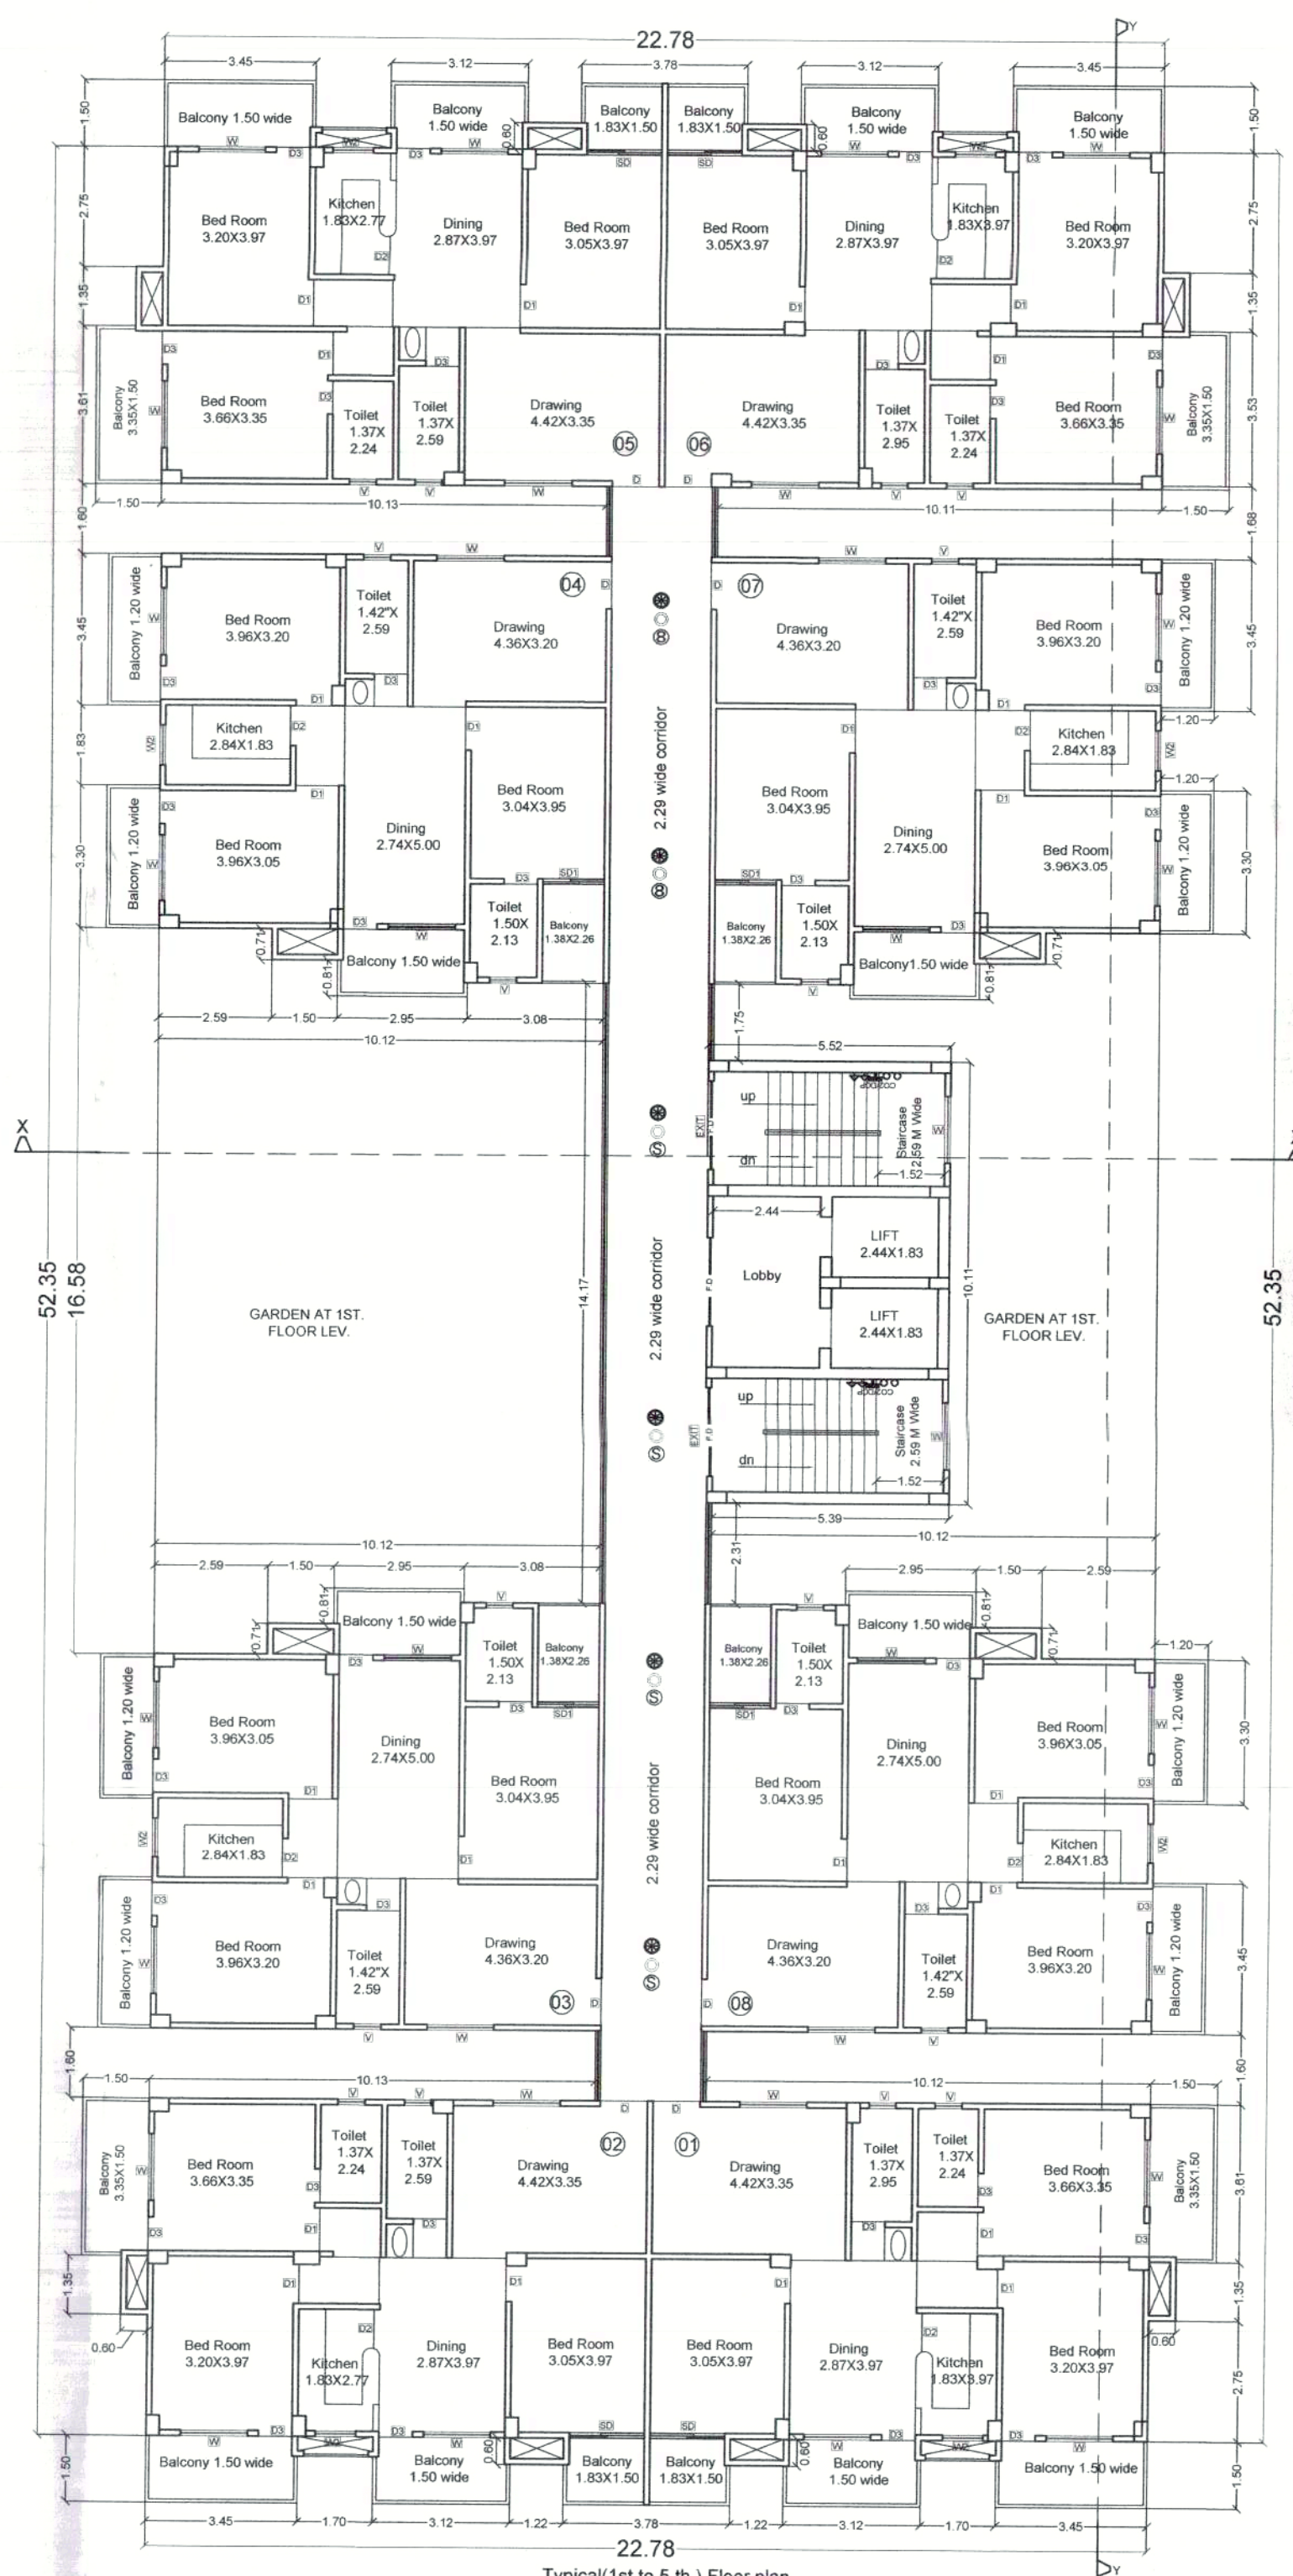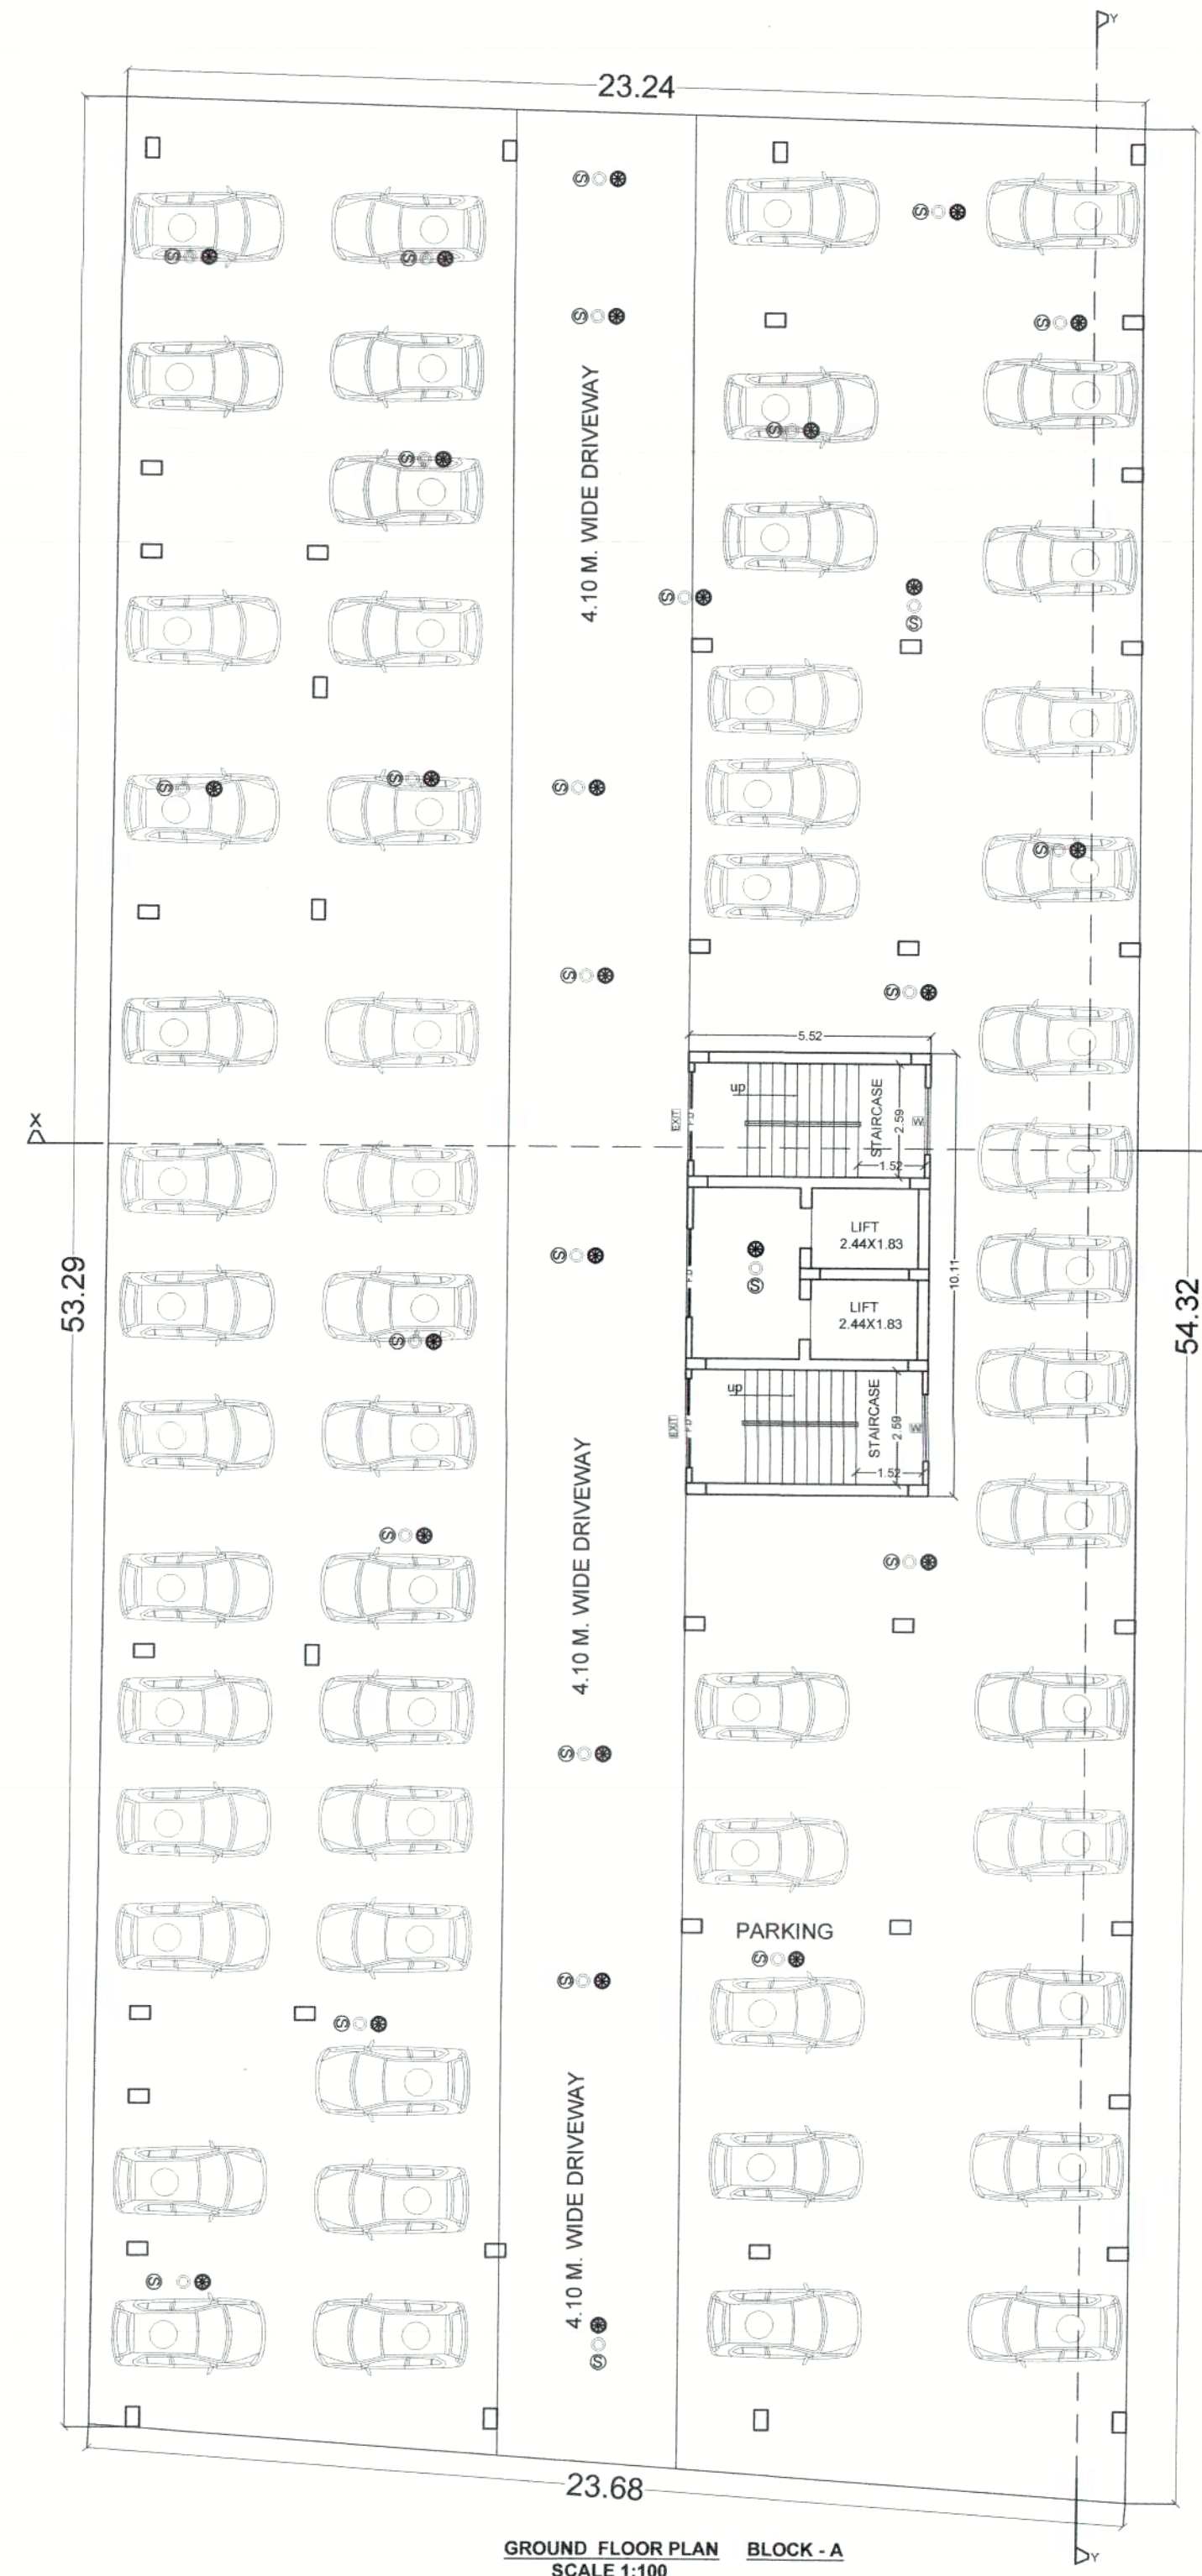

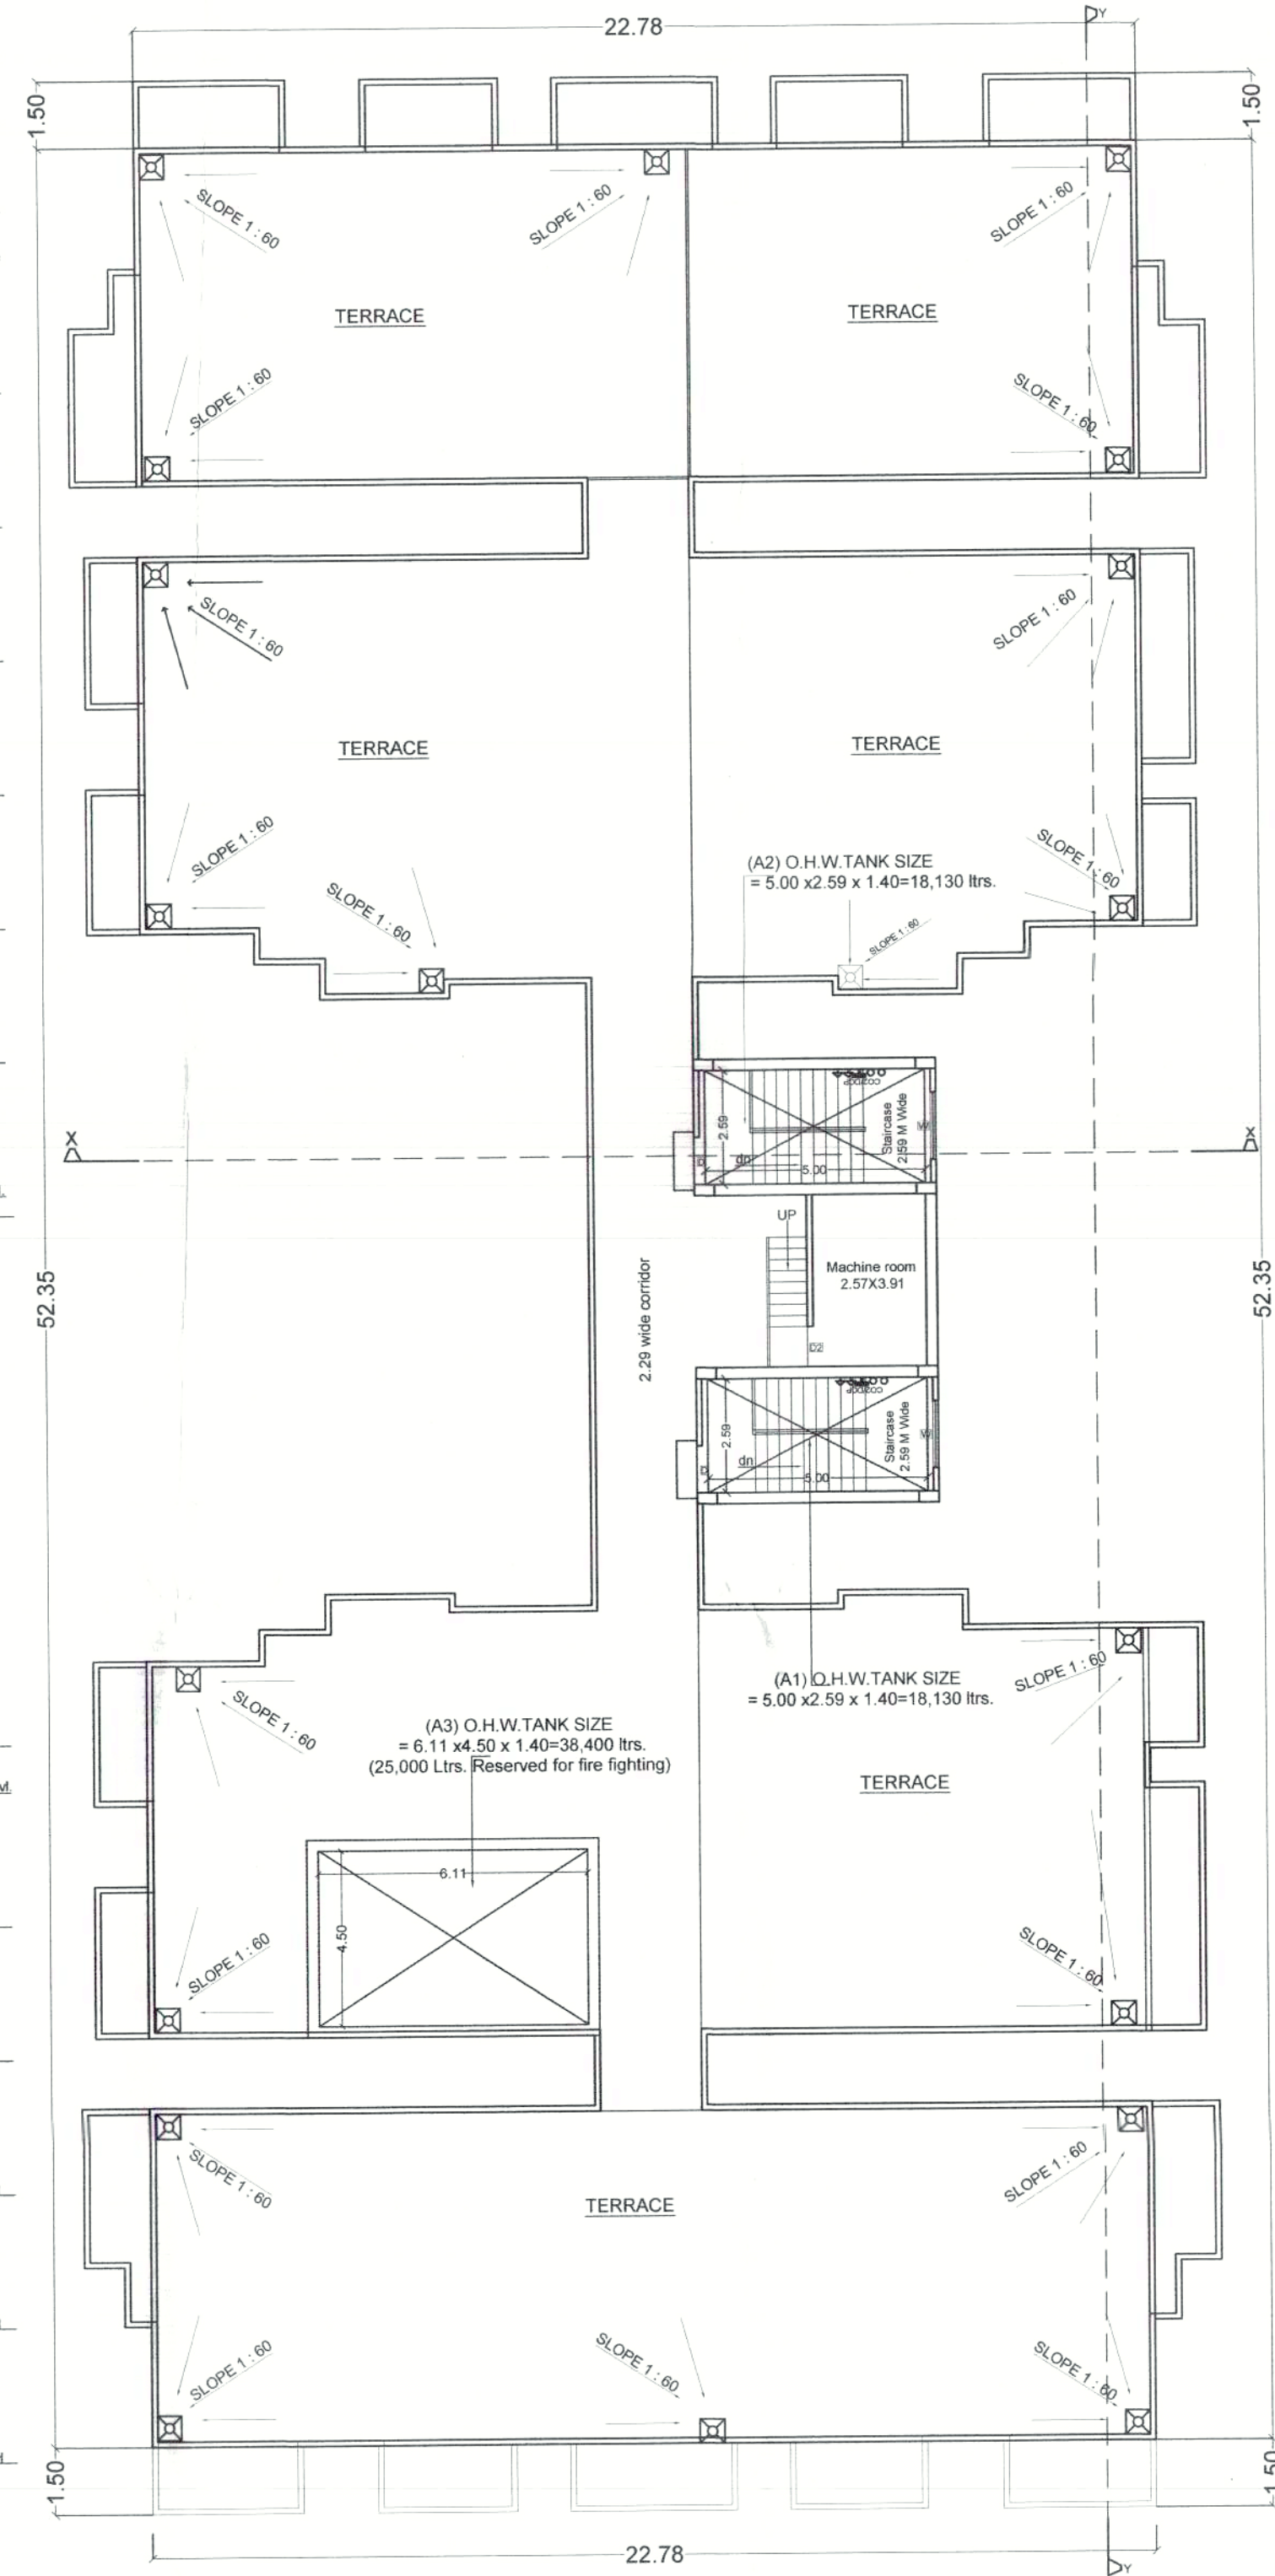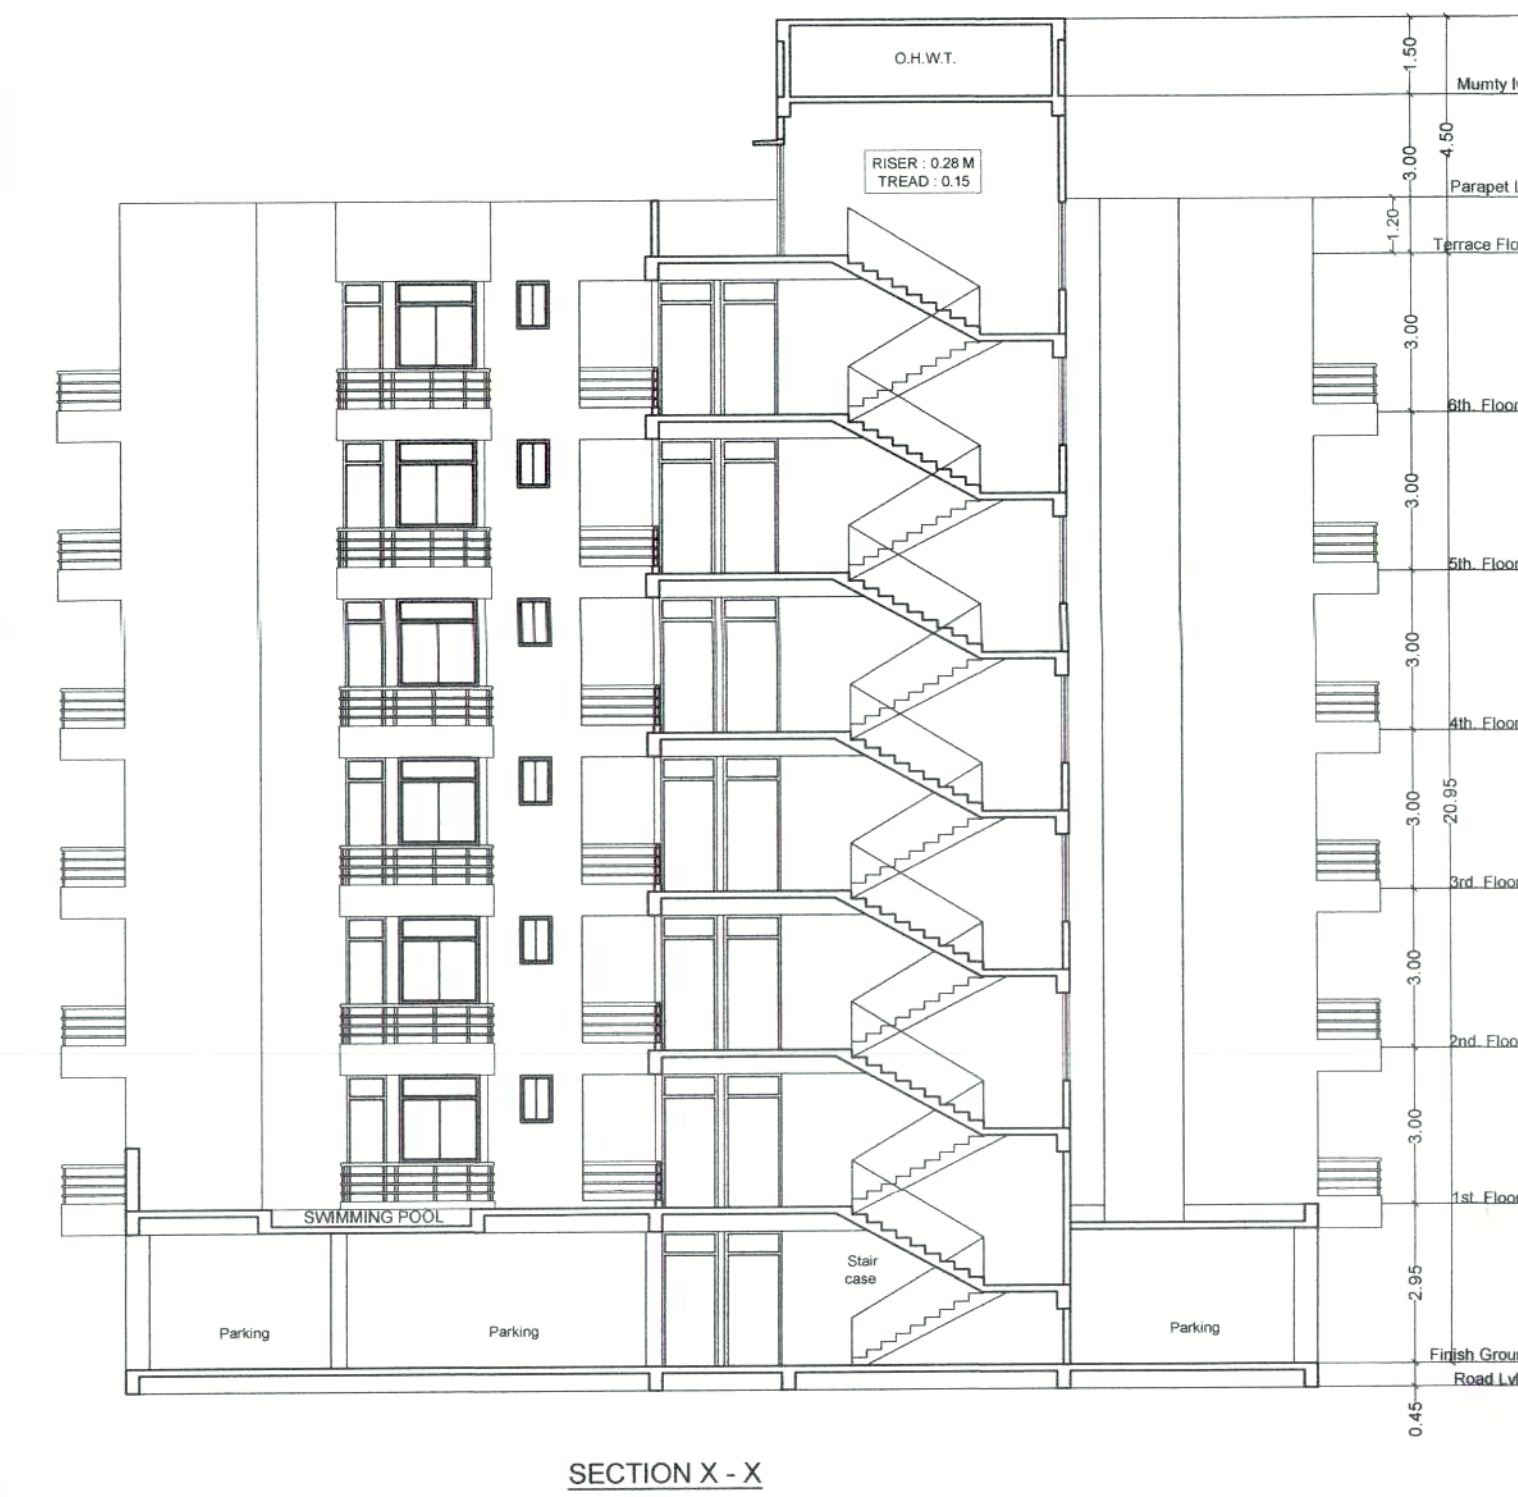

SPECIFICATION :-

01) FOUNDATION :- R.C.C. PILE FOUNDATION AS/STRUCTURAL DESIGN.
02) SUPER STRUCTURE :- R.C.C. FRAMED STRUCTURE AS/STRUCTURAL DESIGN.
03) BRICKWORK :- 250 TH. & 125 TH 1st CLASS BRICK WORK IN C.M. 1:6&1:5 AS/DESIGN.
04) FLOORING :- MOSAIC CAST-IN-SITU FLOORING IN GREY CEMENT IN ALL AREA.
05) WALL FINISH :-
(i) INTERNAL - ALL INTERNAL SURFACE SHALL BE PAINTED WITH CEMENT PRIMER OVER FLOAT FINISH OF P.O.P. SURFACE.
(ii) EXTERNAL - ALL EXTERNAL SURFACE SHALL BE PAINTED WITH TEXTURE PAINT OVER A SURFACE OF EXTERIOR GRADE PRIMER.
06) DOOR :-
(i) FRAME - 65X100 TH. SAL WOOD DOOR FRAME.
(ii) SHUTTER-35MM TH. SOLID CORE FLUSH DOOR OF I.S.I. MARK AS/DESIGN.
07) WINDOW :-
(i) FRAME - 65X100 TH. SAL WOOD/ALUMINIUM WINDOW FRAME.
(ii) SHUTTER- FULLY GLAZED HARD WOOD/ALUMINIUM WINDOW SHUTTER AS/DESIGN.
08) TOILETS :-
(i) FLOORING - CERAMIC TILES FLOORING.
(ii) WALLS - CERAMIC TILES DADO UPTO 1500MM.
(iii) SANITARYWARE - WHITE GLAZED VITREOUS SANITARYWARE OF I.S.I. MARK.
(iv) FITTING - CHROMIUM PLATED C.P.FITTINGS OF I.S.I. MARK.
09) ELECTRICAL :-
(i) ALL INTERNAL WIRING IN CONCEALED CONDUITS WITH COPPER CONDUCTOR.
(ii) ALL ELECTRICAL MODULAR SWITCHES OF I.S.I. MARK.
(iii) ADEQUATE LIGHTING/POWER POINT SOCKETS AS/ DESIGN & DRAWING.
10) WATER SUPPLY :- ROUND THE CLOCK WATER SUPPLY BY MEANS OF OWN BORING & OVERHEAD TANK.

PLOT DETAIL :-

PROPOSED RESIDENTIAL BUILDING FOR SWANSGREEN BUILDTECH PVT. LTD. DIRECTOR-(01)SRI. AMIT KUMAR SINHA, S/O - LATE SANJAY KR.SINHA, (02)SRI. MUKESH KUMAR, S/O - SRI. KRISHNA PRASAD, ON S. PLOT NO.- 688,693 KHATA NO.- 83,72 THANA NO.- 102, MAUZA- UDAINI, THANA - GOPALPUR, DIST.- PATNA.

SCALE: 1 : 100

NORTH

Swansgreen Buildtech Pvt. Ltd.
Director

AK UMASHANKAR KUMAR
REGISTERED ARCHITECT
REG. NO.- 24281154023

कार्यपालक पदाधिकारी
नगर परिषद् सम्यतचक्र
(पटना)

सहायक लोक स्वच्छता एवं
अपशिष्ट प्रबंधन पदाधिकारी
नगर परिषद् सम्यतचक्र
(पटना)

NPs-09/02/2025- 26