



PLAN OF SEPTIC TANK & SOAK PIT

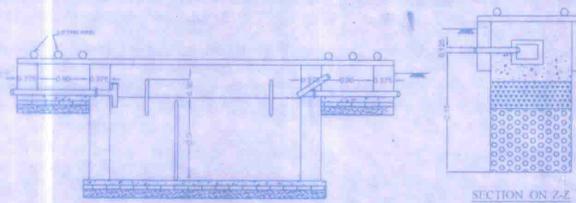


SECTION ON Z-Z


SECTION ON Z-Z

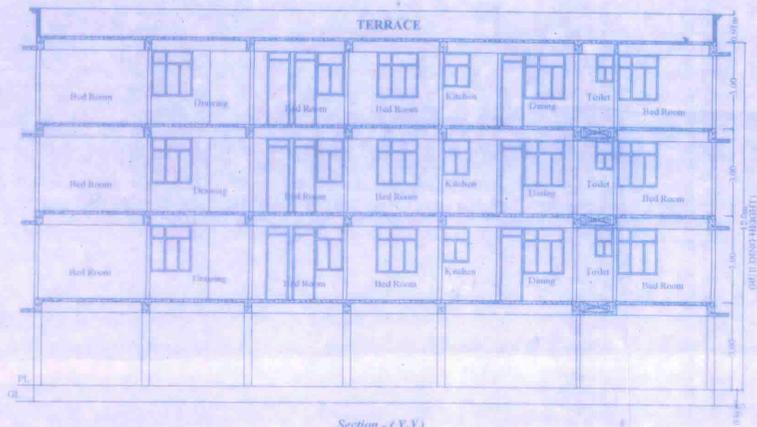


Section - (Y-Y)

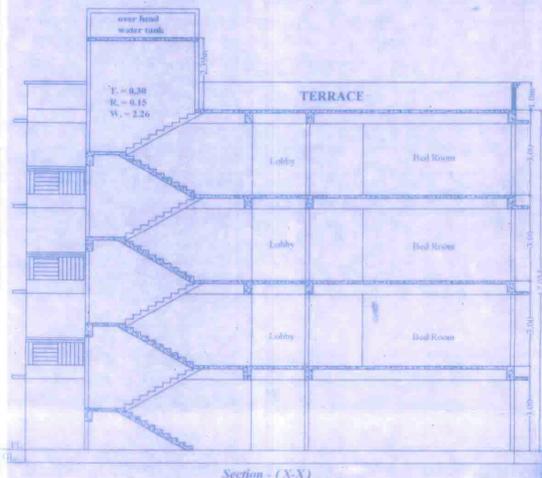

Section - (X-X)

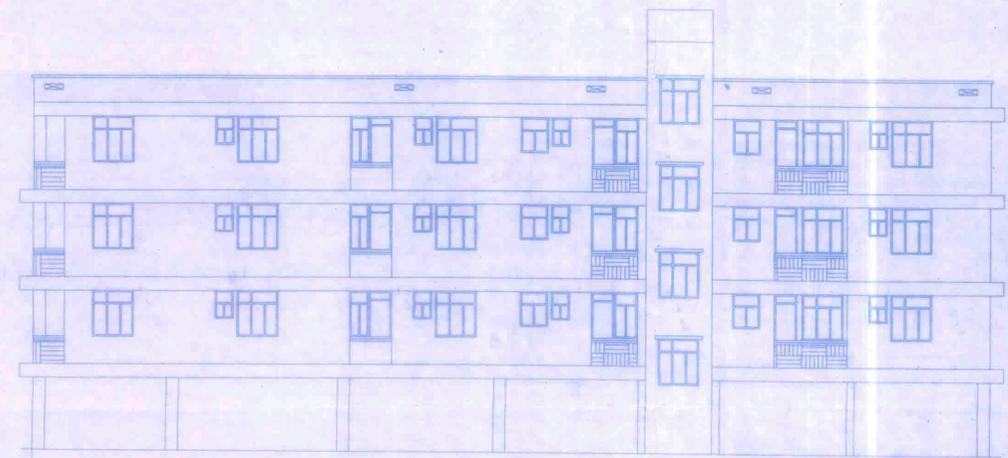

Side Elevation

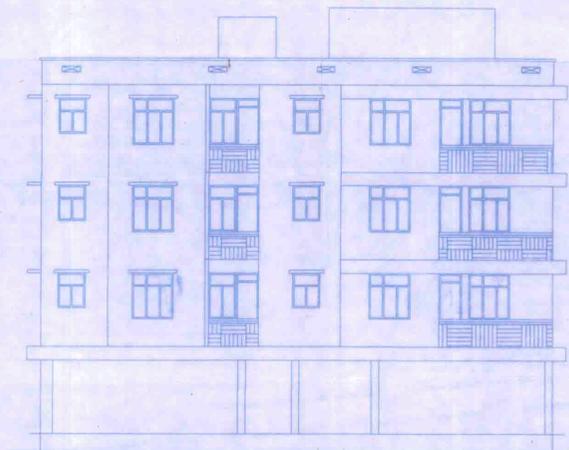

Front Elevation

PROPOSED RESIDENTIAL BUILDING FOR SHRI ANIL KUMAR GUPTA, S/O LATE SHIVLAL GUPTA MOHALLA- IDGAH ROAD, WARD NO.- 20/26, SH. NO.- 171, CARCIL NO.- 82, HOLDING NO.- 6/5/1, MUNICIPAL PLOT NO.- 461, DISTT- PATNA.

SCALE 1:100 1:200	SHEET NO. 01/01
SIGNATURE OF STR. ENGINEER <i>Shailendra Kumar</i> SHAILENDRA KUMAR Structural Engineer Emp. No. SE/08/15 Patna Municipal Corporation	SIGNATURE OF DWA <i>अमित कुमार</i>

SIGNATURE OF ARCHITECT -
Mukesh Kumar
Mukesh Kumar
Regd No-CA/2010/55220
Emp. No-AR/41/2015
Patna Municipal Corporation

Pravin
29.11
A.D.

सहायक निदेशक
शहरी योजना शाखा
पटना नगर निगम
PATNA MUNICIPAL CORPORATION
PATNA REGIONAL DEVELOPMENT AUTHORITY (DISSOLVED)
Case No. *642/PRN/2013* 24/16
Sanction of Plan Accorded under Section 114,
315, 316 & 317 of the Bihar Municipal Act 2007
by the Municipal Commissioner, Patna on *20.11.16*
SANCTION OF PLAN ACCORDED

Satendra Kumar Singh
सत्येन्द्र कुमार सिंह
उप-निदेशक
शहरी योजना
पटना नगर निगम