

FLOOR NO.	UNIT	CARPET AREA	BALCONY AREA	WALL AREA	ELECTR. AREA	TOTAL AREA
01	2-010K	83.00 SQ.	8.00 SQ.	53.00 SQ.	90.00 SQ.	134.00 SQ.
02	2-011K	83.00 SQ.	8.00 SQ.	53.00 SQ.	97.00 SQ.	136.00 SQ.
03	2-012K	87.00 SQ.	12.00 SQ.	57.00 SQ.	60.00 SQ.	84.00 SQ.
04	2-013K	87.00 SQ.	12.00 SQ.	57.00 SQ.	66.00 SQ.	84.00 SQ.
05	2-014K	83.00 SQ.	8.00 SQ.	53.00 SQ.	92.00 SQ.	136.00 SQ.
06	2-015K	83.00 SQ.	8.00 SQ.	53.00 SQ.	90.00 SQ.	134.00 SQ.
07	2-016K	83.00 SQ.	8.00 SQ.	53.00 SQ.	108.00 SQ.	141.00 SQ.
08	2-017K	83.00 SQ.	8.00 SQ.	53.00 SQ.	111.00 SQ.	144.00 SQ.
09	2-018K	83.00 SQ.	8.00 SQ.	53.00 SQ.	79.00 SQ.	93.00 SQ.
10	2-019K	83.00 SQ.	8.00 SQ.	53.00 SQ.	99.00 SQ.	111.00 SQ.
11	2-020K	83.00 SQ.	8.00 SQ.	53.00 SQ.	100.00 SQ.	111.00 SQ.
12	2-021K	83.00 SQ.	8.00 SQ.	53.00 SQ.	125.00 SQ.	136.00 SQ.

For Sri Matheshwari Constructions
 Managing Partner



PROJECT:-
 MATHURA TOWER
 AT - PATNA


DEVELOPER:-
 MATESHWARI CONST.

DRAWING TITLE:-
 2nd, 3rd & 4th Floor

DRAWN BY:- Z.K. P.K.
DATE:- 29.10.2022

CHECKED BY:- S.K. S.H.
SCALE:-


CONSULTANT:-
 A. R. & ASSOCIATES
 KATIAJI, NWAS,
 BHIKINA PAHARI MORE
 PATNA - 800 004
 (PHONE NO. - 97313 44339)

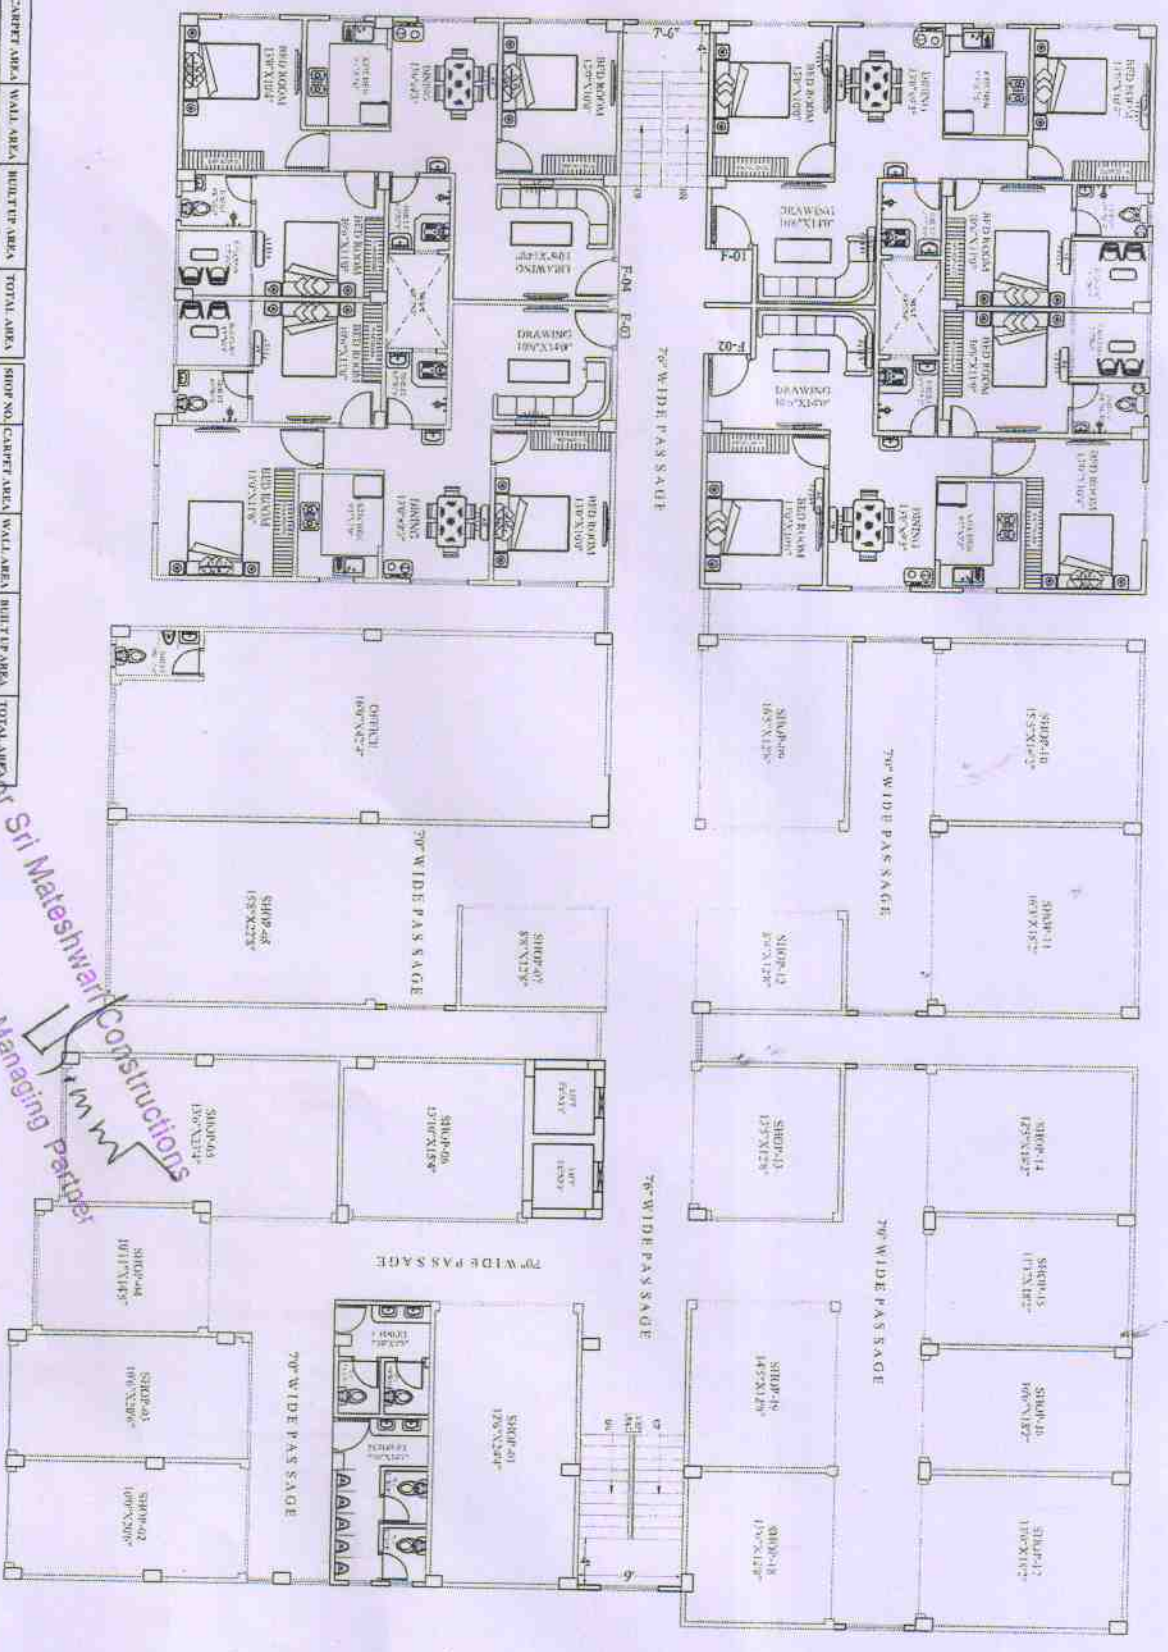


SHOP NO.	CARPET AREA	WALL AREA	BUILT UP AREA	TOTAL AREA	SHOP NO.	CARPET AREA	WALL AREA	BUILT UP AREA	TOTAL AREA
01	105.00 SF	23.00 SF	130.00 SF	153.00 SF	11	206.00 SF	18.00 SF	214.00 SF	420.00 SF
02	795.00 SF	183.00 SF	978.00 SF	1161.00 SF	12	110.00 SF	9.00 SF	119.00 SF	167.00 SF
03	216.00 SF	44.00 SF	260.00 SF	304.00 SF	13	170.00 SF	11.00 SF	181.00 SF	233.00 SF
04	100.00 SF	12.00 SF	112.00 SF	124.00 SF	14	250.00 SF	17.00 SF	267.00 SF	340.00 SF
05	309.00 SF	21.00 SF	330.00 SF	402.00 SF	15	392.00 SF	21.00 SF	413.00 SF	500.00 SF
06	213.00 SF	16.00 SF	229.00 SF	245.00 SF	16	191.00 SF	12.00 SF	203.00 SF	264.00 SF
07	110.00 SF	9.00 SF	119.00 SF	128.00 SF	17	236.00 SF	18.00 SF	254.00 SF	320.00 SF
08	135.00 SF	21.00 SF	156.00 SF	177.00 SF	18	165.00 SF	14.00 SF	179.00 SF	231.00 SF
09	208.00 SF	13.00 SF	221.00 SF	234.00 SF	19	180.00 SF	9.00 SF	189.00 SF	252.00 SF
10	350.00 SF	18.00 SF	368.00 SF	417.00 SF	DP/PC	678.00 SF	44.00 SF	722.00 SF	1011.00 SF

PLAT NO.	BHK	CARPET AREA	BALCONY AREA	WALL AREA	BUILT UP AREA	TOTAL AREA
01	3-BHK	840.00 SF	38.00 SF	51.00 SF	929.00 SF	1208.00 SF
02	3-BHK	840.00 SF	38.00 SF	51.00 SF	929.00 SF	1208.00 SF
03	3-BHK	852.00 SF	36.00 SF	53.00 SF	941.00 SF	1224.00 SF
04	3-BHK	833.00 SF	36.00 SF	51.00 SF	920.00 SF	1196.00 SF


Sri Mateshwar Constructions
 Managing Partner

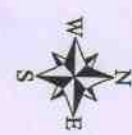PROJECT - MATHERA TOWER AT - PATNA	DATE - 29.10.2022	CONSULTANT - A. R. & ASSOCIATES KALIASI NIVAS, BHIRNA PAHARI MORE PATNA - 800 004 (MOB. No. - 9771144559)
DEVELOPER - MATESHWARI CONST.	DRAWN BY - P. S. S. S.	CHECKED BY - S. S. S. S.
DRAWING TITLE - 1st Floor		

 

BASEMENT FLOOR PLAN
MATHURA TOWER

For Sri Mateshwari Construction
Managing Partner

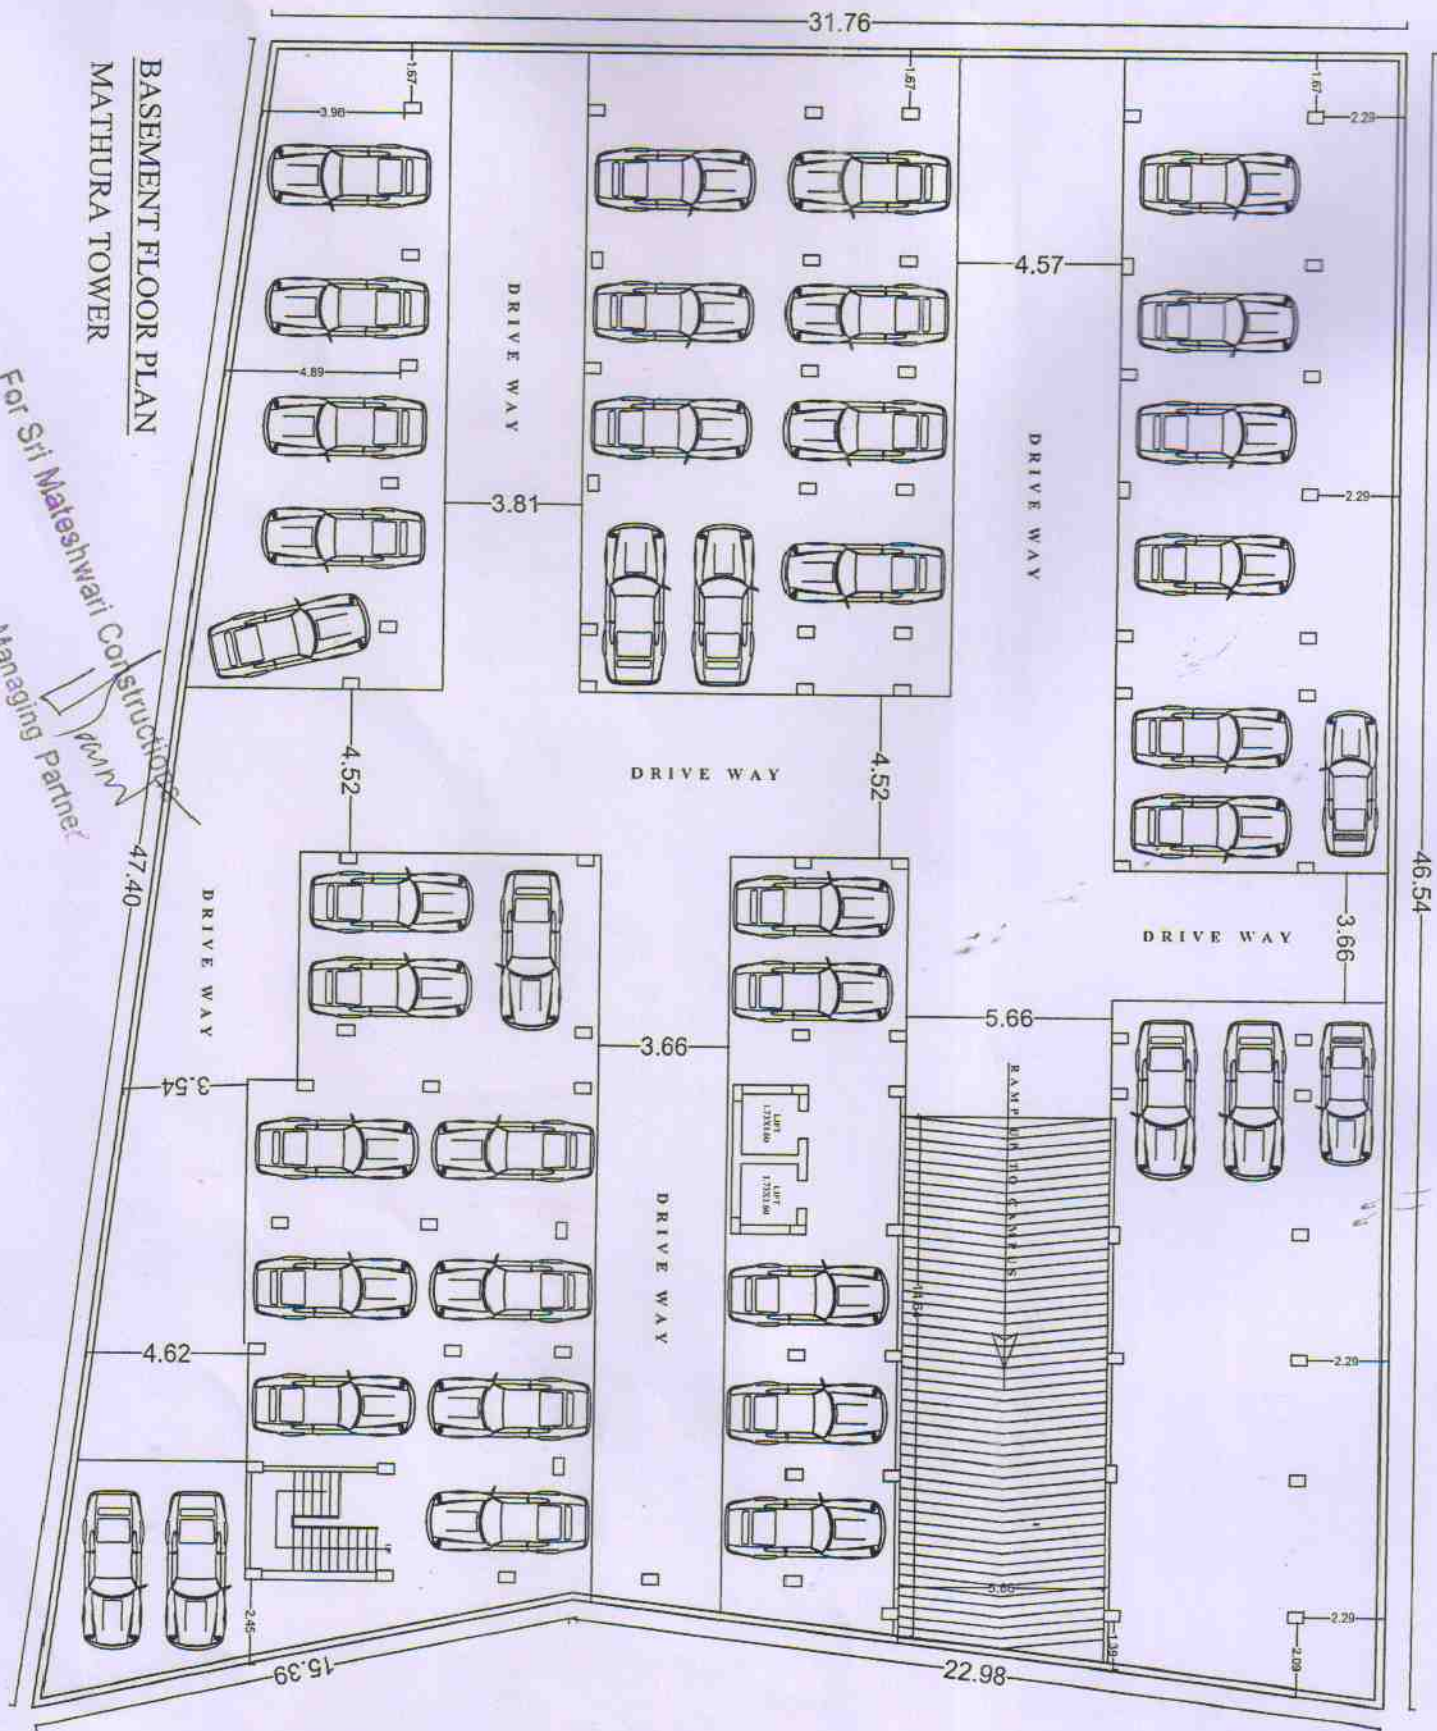

46.54

22.98

15.39

2.20

2.00

2.20

3.66

5.66

DRIVE WAY

DRIVE WAY

DRIVE WAY

DRIVE WAY

DRIVE WAY

RAMP WITH 10 STEPS

LIFT

LIFT