


For Sri Mateshwari Constructions
 Managing Partner

AREA STATEMENT					
NO. DESCRIPTION	CARPET AREA	OUTER WALL AREA	SERVICE AREA	TERRACE AREA	TOTAL AREA
(1) 3 B.H.K	1100.00 SQFT	60.00 SQFT	350.00 SQFT	530.00 SQFT	2040.00 SQFT
(2) 3 B.H.K	1330.00 SQFT	80.00 SQFT	425.00 SQFT	485.00 SQFT	2320.00 SQFT
(3) 3 B.H.K	1215.00 SQFT	80.00 SQFT	390.00 SQFT	1085.00 SQFT	2885.00 SQFT
(4) 3 B.H.K	1350.00 SQFT	80.00 SQFT	430.00 SQFT	885.00 SQFT	2745.00 SQFT

PROJECT :-	PROPOSED SITE PLAN AT - KOTHA, DANAPUR, PATNA		SHEET TITLE :-	5TH FLOOR FURNITURE LAYOUT		NORTH :-		A. R. & ASSOCIATES (ARCHITECTS, ENG., & ALLD. CONSULTANT) 1ST. FLOOR G.P. MARKET, KAILASH NIVAS, BHIKHNA PAHARI MORE, PATNA - 4 (Mob. No - +91-9771344539)
DEVELOPER :-	MATESHWARI CONST.		DRN :-	ER. D.N. PRAJAPATI		DATE :-		

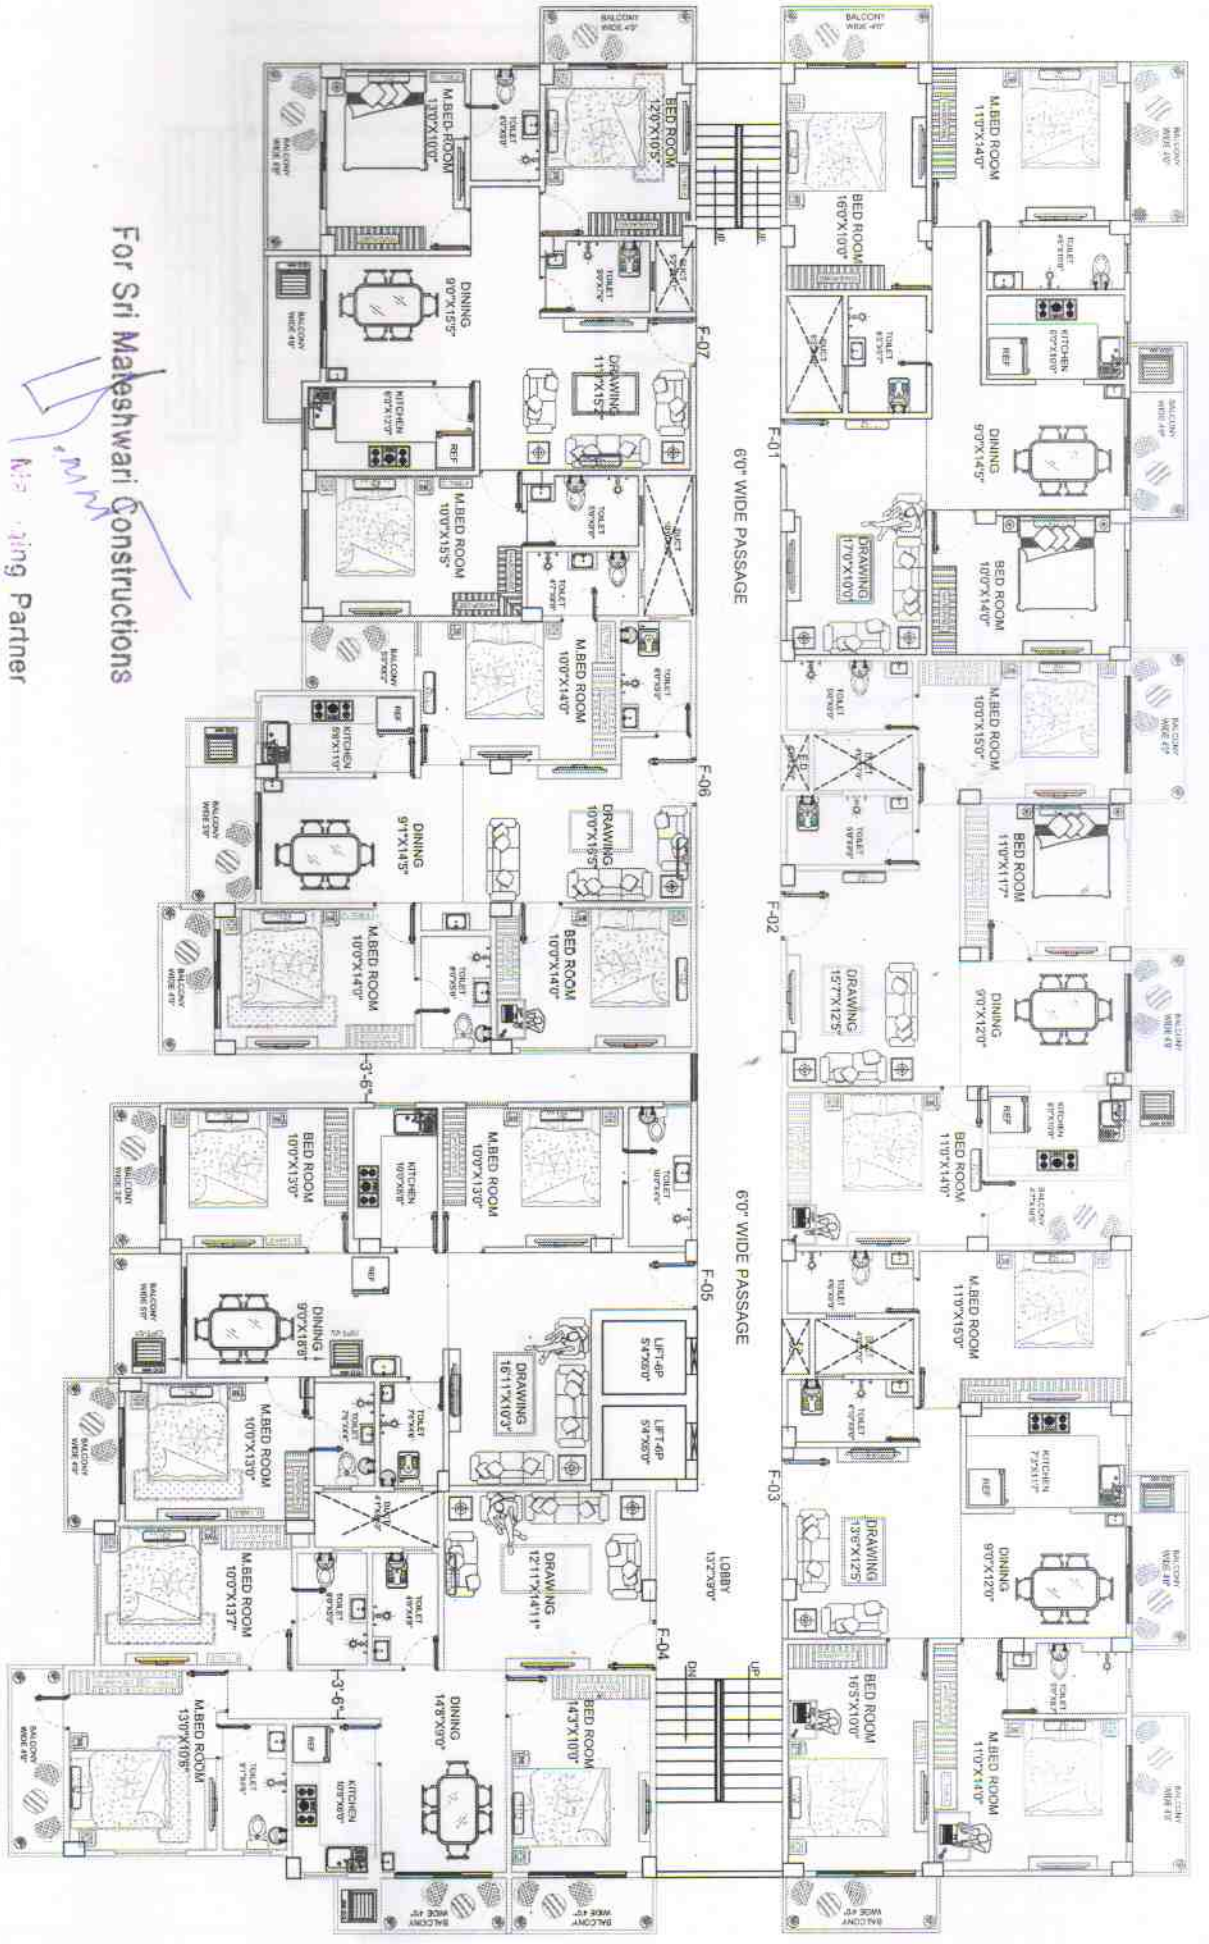

For Sri Mateshwari Constructions
Danapur
 Marketing Partner

AREA STATEMENT

NO.	DESCRIPTION	CARPET AREA	BALCONY AREA	OUTER WALL AREA	SERVICE AREA	TOTAL AREA
(1)	3 B.H.K	990.00 SQFT	142.00 SQFT	55.00 SQFT	358.00 SQFT	1545.00 SQFT
(2)	3 B.H.K	935.00 SQFT	148.00 SQFT	55.00 SQFT	342.00 SQFT	1480.00 SQFT
(3)	3 B.H.K	1052.00 SQFT	145.00 SQFT	60.00 SQFT	378.00 SQFT	1635.00 SQFT
(4)	3 B.H.K	1015.00 SQFT	149.00 SQFT	55.00 SQFT	366.00 SQFT	1585.00 SQFT
(5)	3 B.H.K	980.00 SQFT	127.00 SQFT	58.00 SQFT	350.00 SQFT	1515.00 SQFT
(6)	3 B.H.K	960.00 SQFT	153.00 SQFT	56.00 SQFT	351.00 SQFT	1520.00 SQFT
(7)	3 B.H.K	955.00 SQFT	145.00 SQFT	54.00 SQFT	346.00 SQFT	1500.00 SQFT

PROJECT :- **PROPOSED SITE PLAN AT - KOTHTWA, DANAPUR, PATNA**

SHEET TITLE :- **1ST TO 4TH FLOOR FURNITURE LAYOUT**

NORTH :-

CONSULTANT :-

DEVELOPER :- **MATESHWARI CONST.**

DRN :- **ER. D.N. PRAJAPATI**

DATE :- **04.06.2022**




A. R. & ASSOCIATES
 (ARCHITECTS, ENG. & ALLD. CONSULTANT)
 1ST. FLOOR G.P. MARKET, KAILASH NIWAS,
 BHIKHNA PAHARI MORE, PATNA - 4
 (Mob. No - +91-9771344539)

For Sri Mateshwari Constructions

Managing Partner

11/11/2021

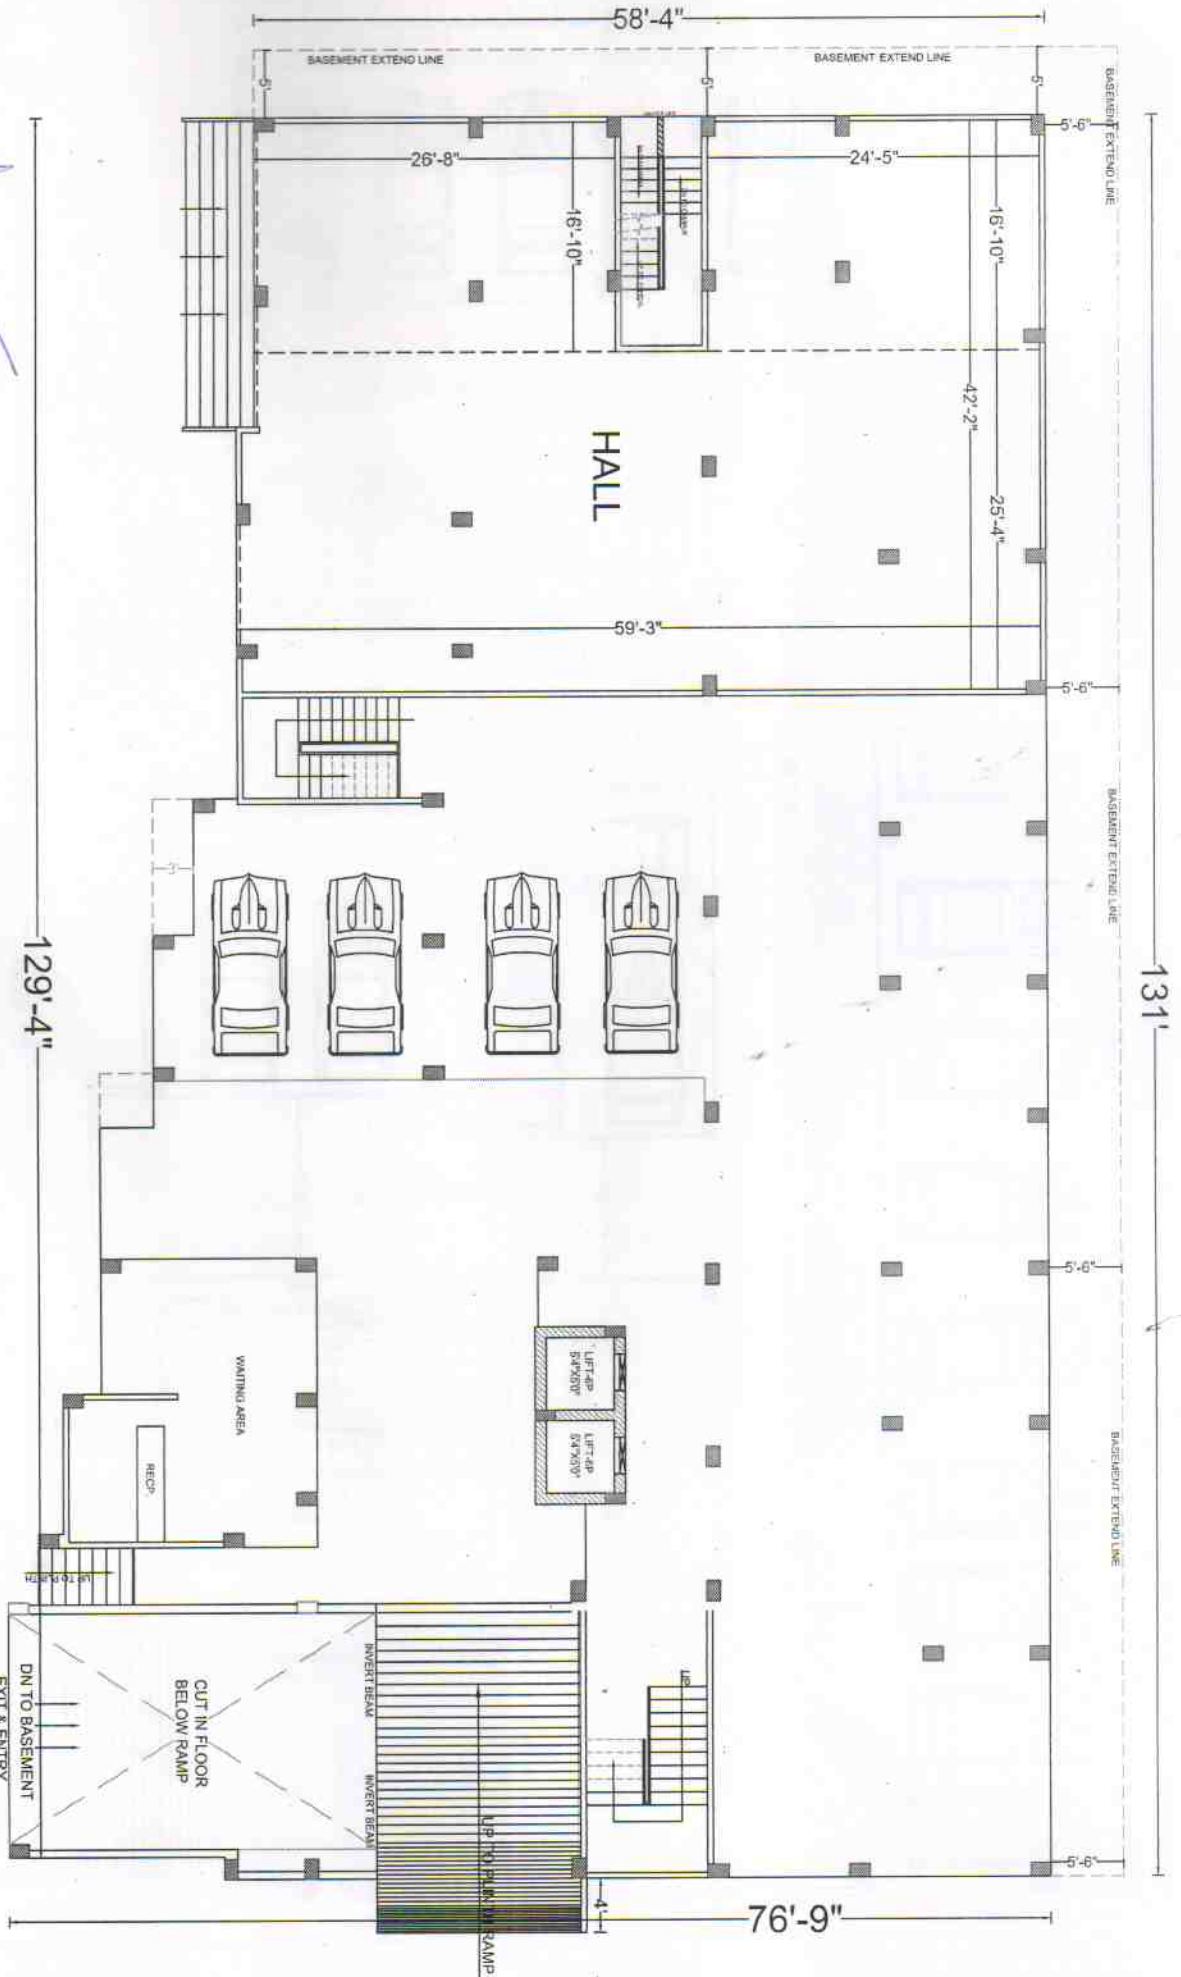

PROJECT :-	PROPOSED SITE PLAN
DEVELOPER :-	AT - KOTHWA, DANAPUR, PATNA
SHEET TITLE :-	MATESHWARI CONST. GROUND FLOOR PLAN

DRN :-	SHARAF ALAM
--------	-------------


DATE :-	23.06.2021
---------	------------

NORTH :-	
----------	--

CONSULTANT :-	<p>A. R. & ASSOCIATES (ARCHITECTS, ENG., & ALLD. CONSULTANT) 1ST. FLOOR G.P. MARKET, KAILASH NIWAS, BHIKHINA PAHARI MORE, PATNA - 4 (Mob. No - +91-9771344539)</p>
---------------	---

For Sri Mateshwari Constructions

Managing Partner

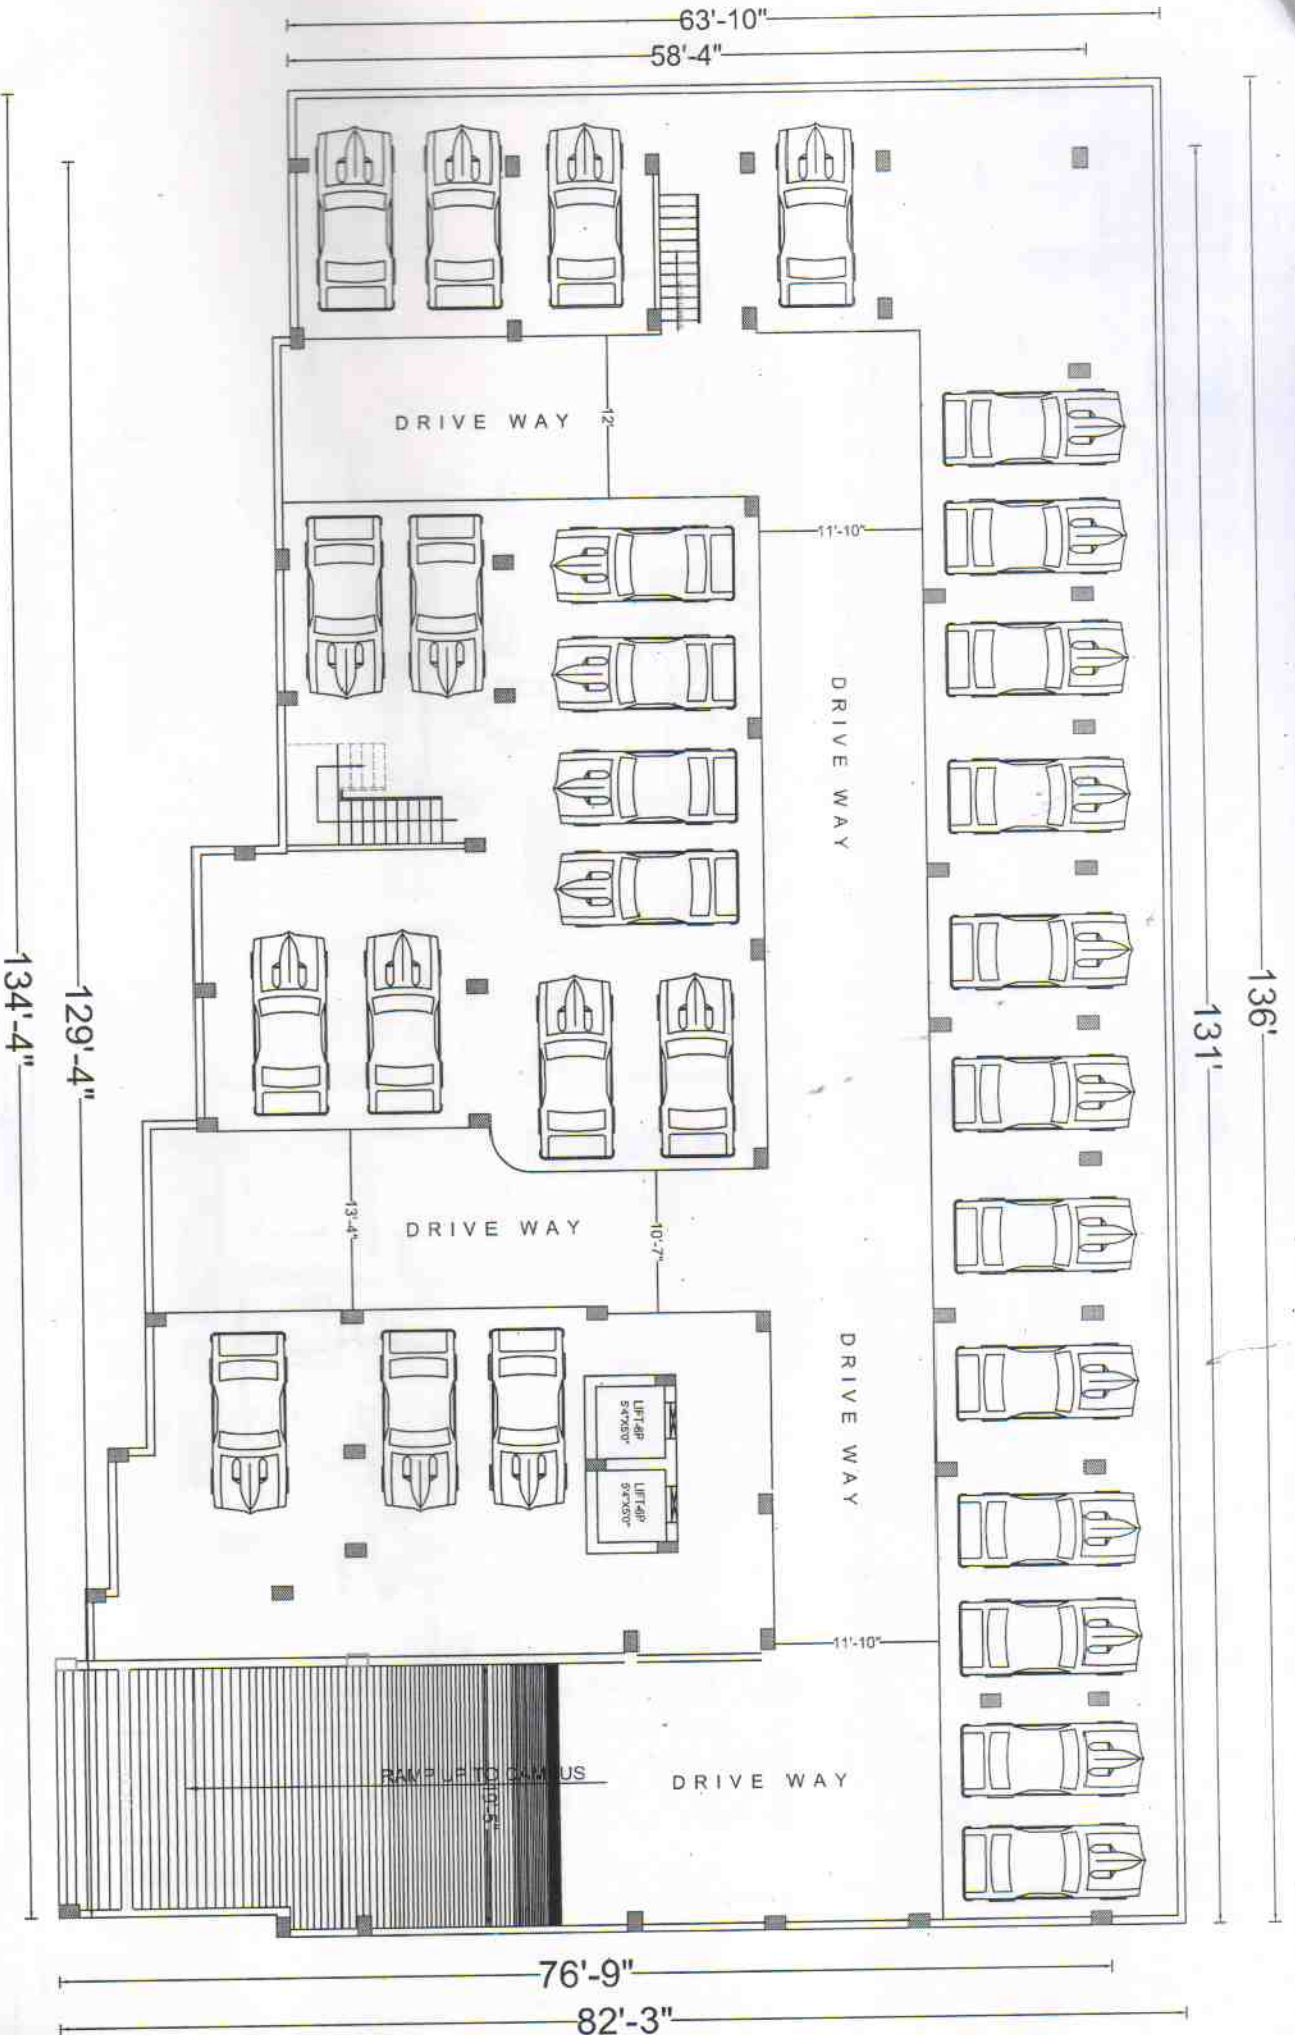

PROJECT :-

PROPOSED SITE PLAN

DRN :-

DATE :-

NORTH :-

CONSULTANT :-


DEVELOPER :-

AT - KOTHWA, DANAPUR, PATNA

MATESHWARI CONST.

SHRABAN KALWA

23.06.2021

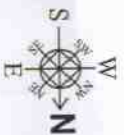

SHEET TITLE :-

BASEMENT FLOOR PLAN

A. R. & ASSOCIATES
(ARCHITECTS, ENG., & ALLD. CONSULTANT)
1ST FLOOR G.P. MARKET, KALASH NIMWAS,
BHIKHNA PAHARI MORE, PATNA - 4
(Mob. No. - +91-9771344539)