



1ST FLOOR

TYPICAL 2ND, 3RD & 4TH FLOOR PLAN


This Plan has been prepared as per Building bye Laws-2014 and Recommended for Sanction.

The Owner/Builder shall in no case deviate from the sanctioned plan for the construction. If any deviation is found during the construction or at any time, the entire structure will be treated as unauthorized and the owner/Builder will be liable for legal action. The owner will be liable to copy of sanctioned plan at the site during construction.

FRONT ELEVATION

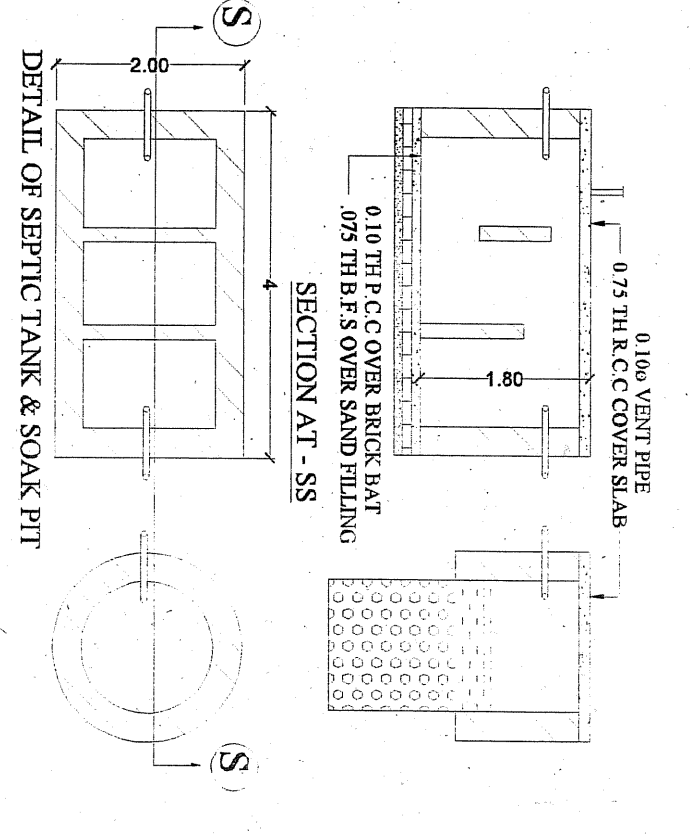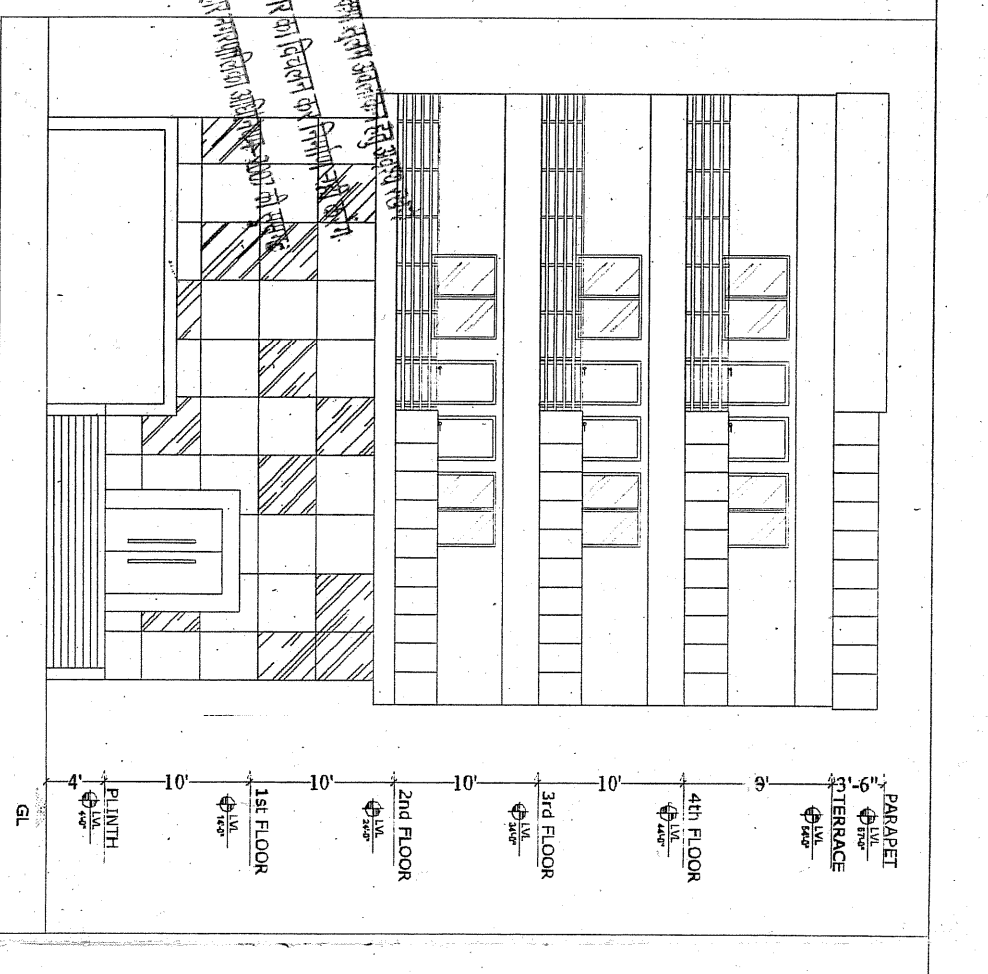

KEY PLAN

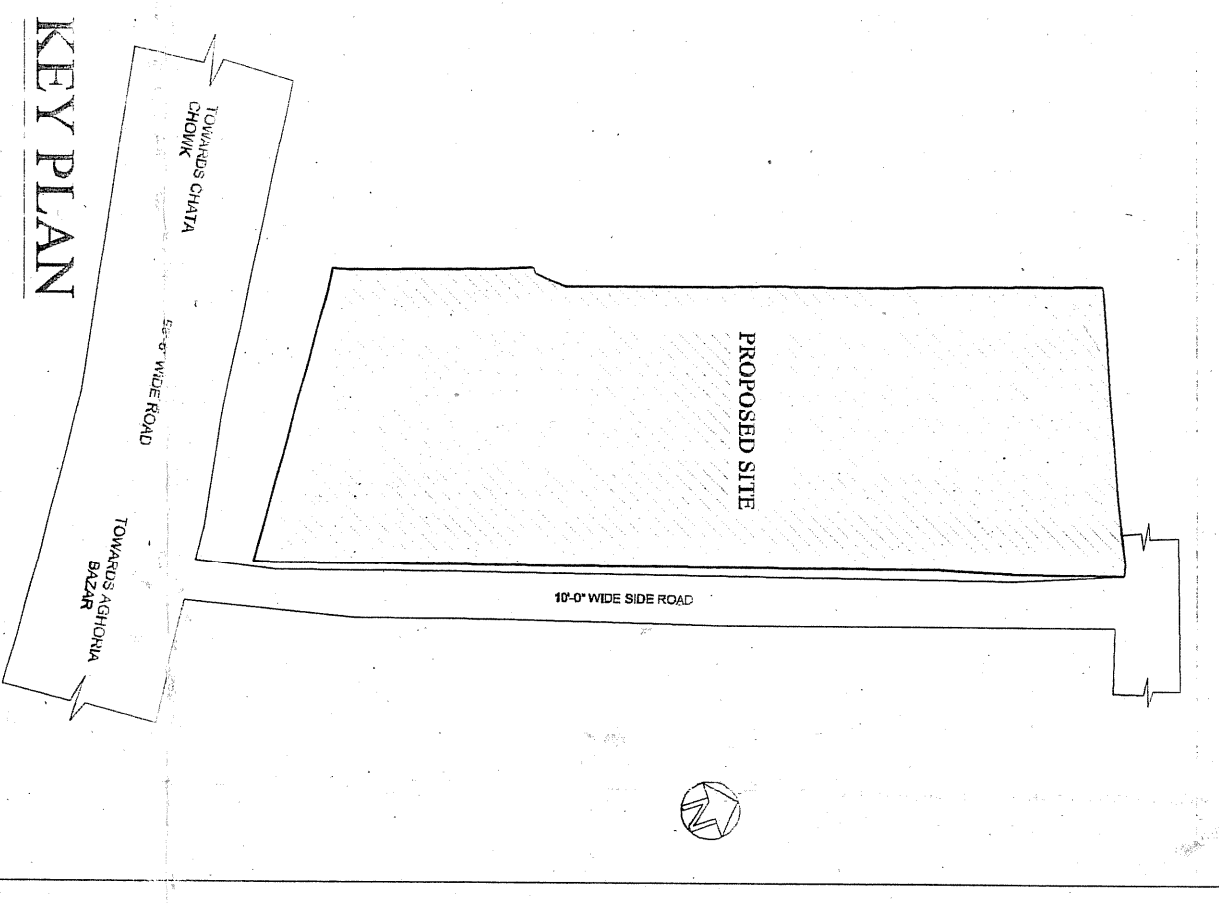

PLAN OF THE PROPOSED OFFICE CUM RESIDENTIAL BUILDING TO BE CONSTRUCTED BY:

ARUN KUMAR KARRANIA ANUP KUMAR KARRANIA AARY KUMAR KARRANIA ATTU KUMAR KARRANIA ALL SONS OF LATE JEEVAN RAM KARRANIA NITA DEVI KARRANIA WO/LATE ANIL KUMAR KARRANIA

ON KHATA NO:- 196  
KHERSA NOS:- 659, KA, KHA  
RAKWA - 8024

NORTH - ARUN KUMAR DAS  
SOUTH - 56'-6" WIDE MAIN ROAD  
EAST - 16'-7" WIDE LANE  
WEST - VAISHALI SWEETS & OTHERS

AT MOHALLA:- MOHAMMADPUR  
KAZI KALABRAGI ROAD,  
P. S. - KAZI MOHAMMADPUR  
DIST:- MUZAFFARPUR  
MRRD No - 25 (O) 25 (CN)

SCALE 1:150

DESIGNED BY: STRUCTURAL CONSULTANT

APPROVED BY: *Sudhanshu Shekhar Singh*  
Er. Sudhanshu Shekhar Singh  
Structural Engineer  
Member I.O.E No. M-150885-5  
M.M.C. Reg. No. C-141205  
MRDA (D)

APPROVED BY: *Arjun Kumar Das*  
Arjun Kumar Das  
Member I.O.E No. M-150885-5  
M.M.C. Reg. No. C-141205  
MRDA (D)

APPROVED BY: *Arjun Kumar Das*  
Arjun Kumar Das  
Member I.O.E No. M-150885-5  
M.M.C. Reg. No. C-141205  
MRDA (D)


SCHEDULE FOR DOORS AND WINDOW

SL-NO	NAME	SIZE	SL-LEVEL	LINTEL LVL
1	D1	3'-6"X7'-0"	---	7'-0"
2	D2	3'-7"X7'-0"	---	7'-0"
3	D3	3'-0"X7'-0"	---	7'-0"
4	D4	2'-6"X7'-0"	---	7'-0"
5	W1	6'-0"X4'-6"	2'-6"	7'-0"
6	W2	5'-0"X4'-6"	2'-6"	7'-0"
7	W3	3'-0"X4'-6"	2'-6"	7'-0"
8	V1	2'-0"X2'-0"	5'-0"	7'-0"


DETAILS OF COLUMN REINFORCEMENT

COLO. AS BMD	COLUMN SIZE	REINFORCEMENT	COLUMN DETAIL	START OF COLUMN	END OF COLUMN
C1	10'X12'	4# 160 (C-120)		1880mm	880mm
C2	10'X12'	6# 160		1880mm	880mm


LEFT ELEVATION

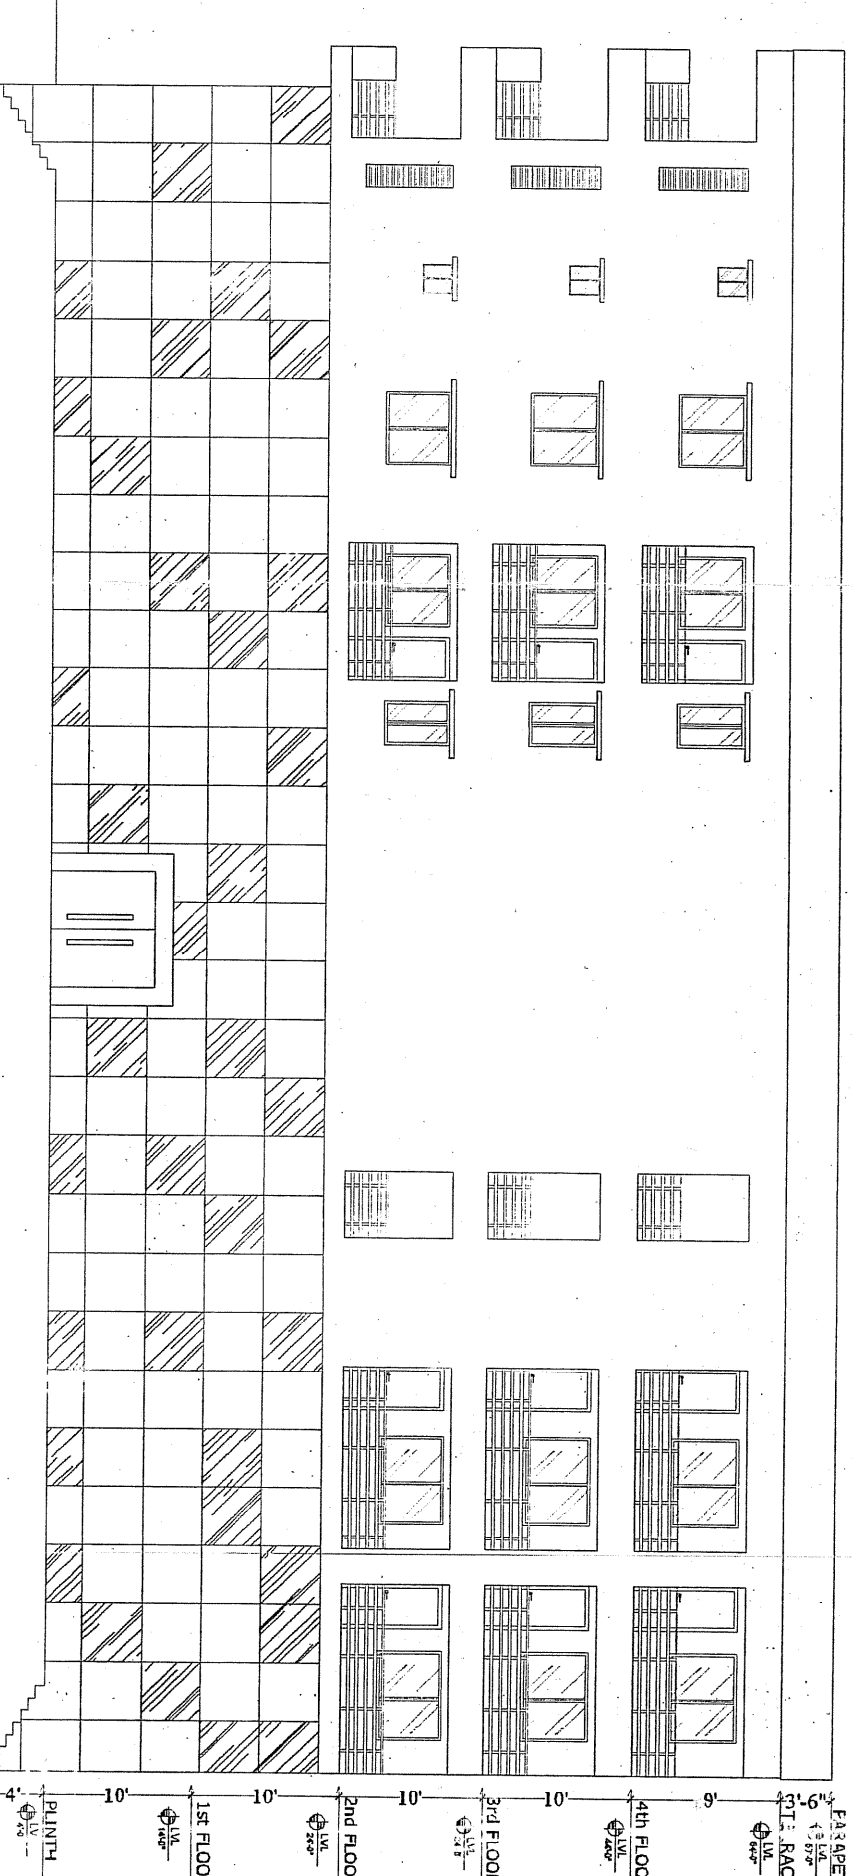


SECTION THRU A-A

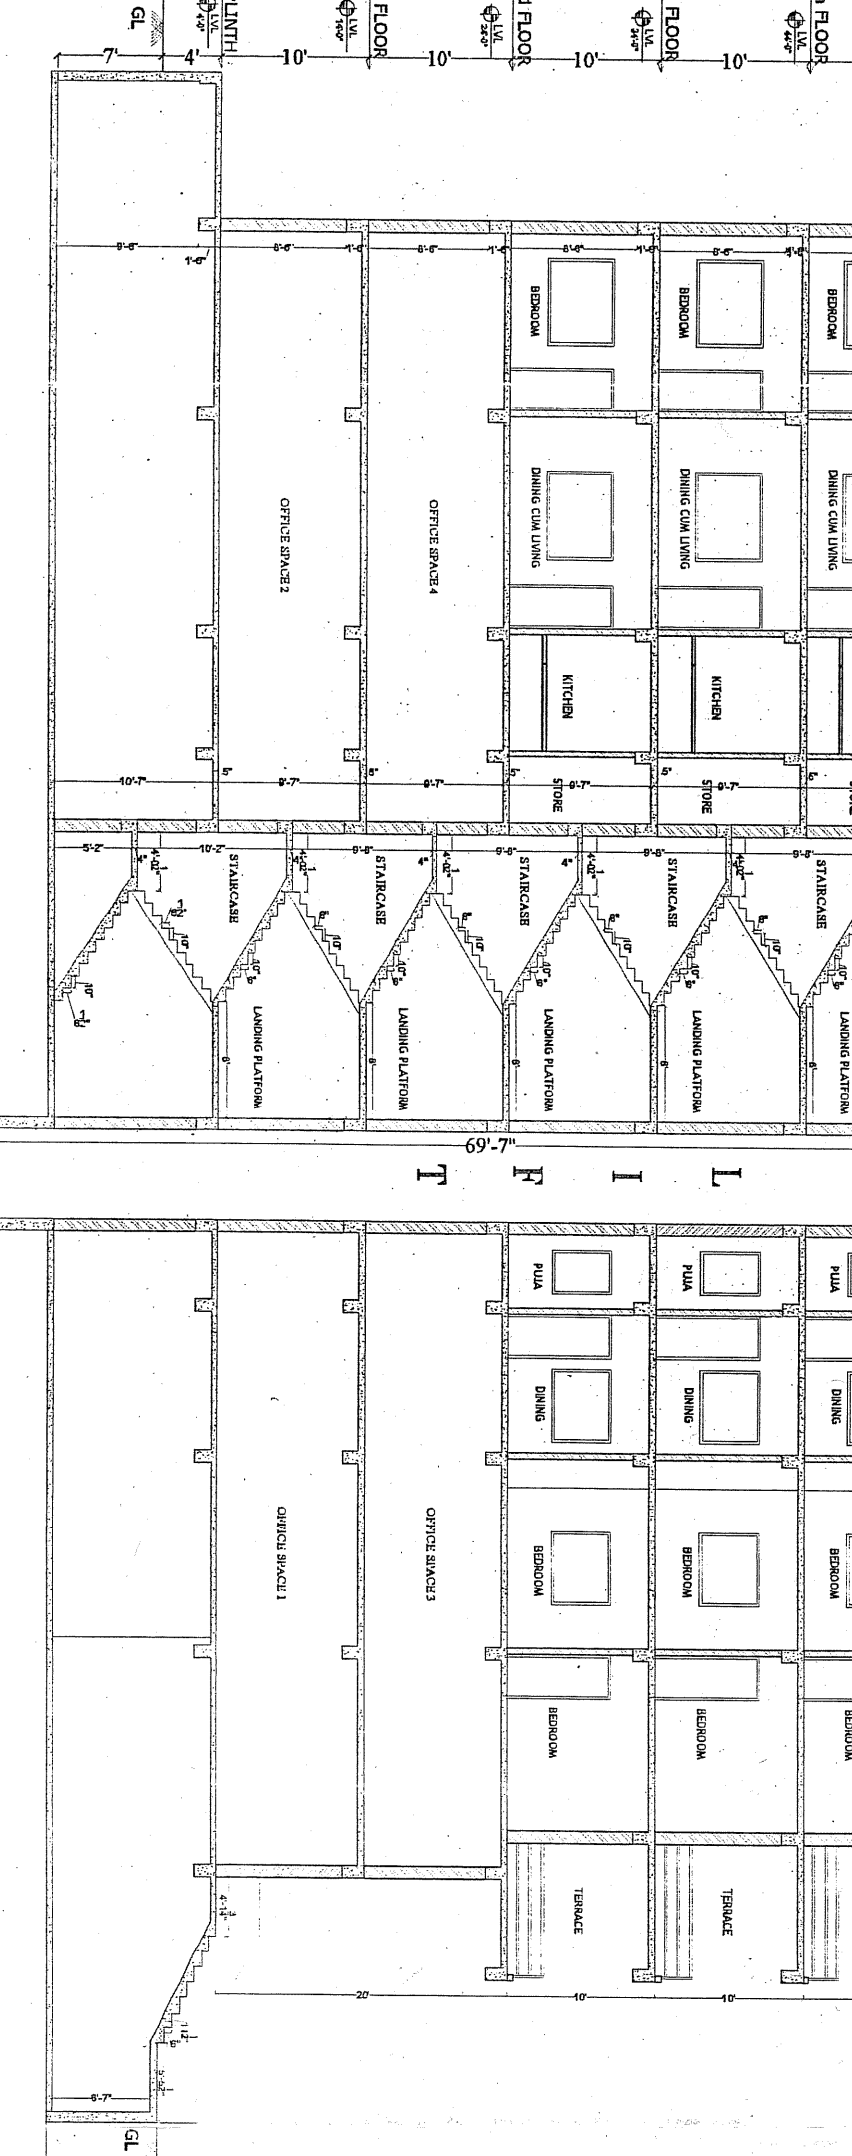


SECTION THRU B-B

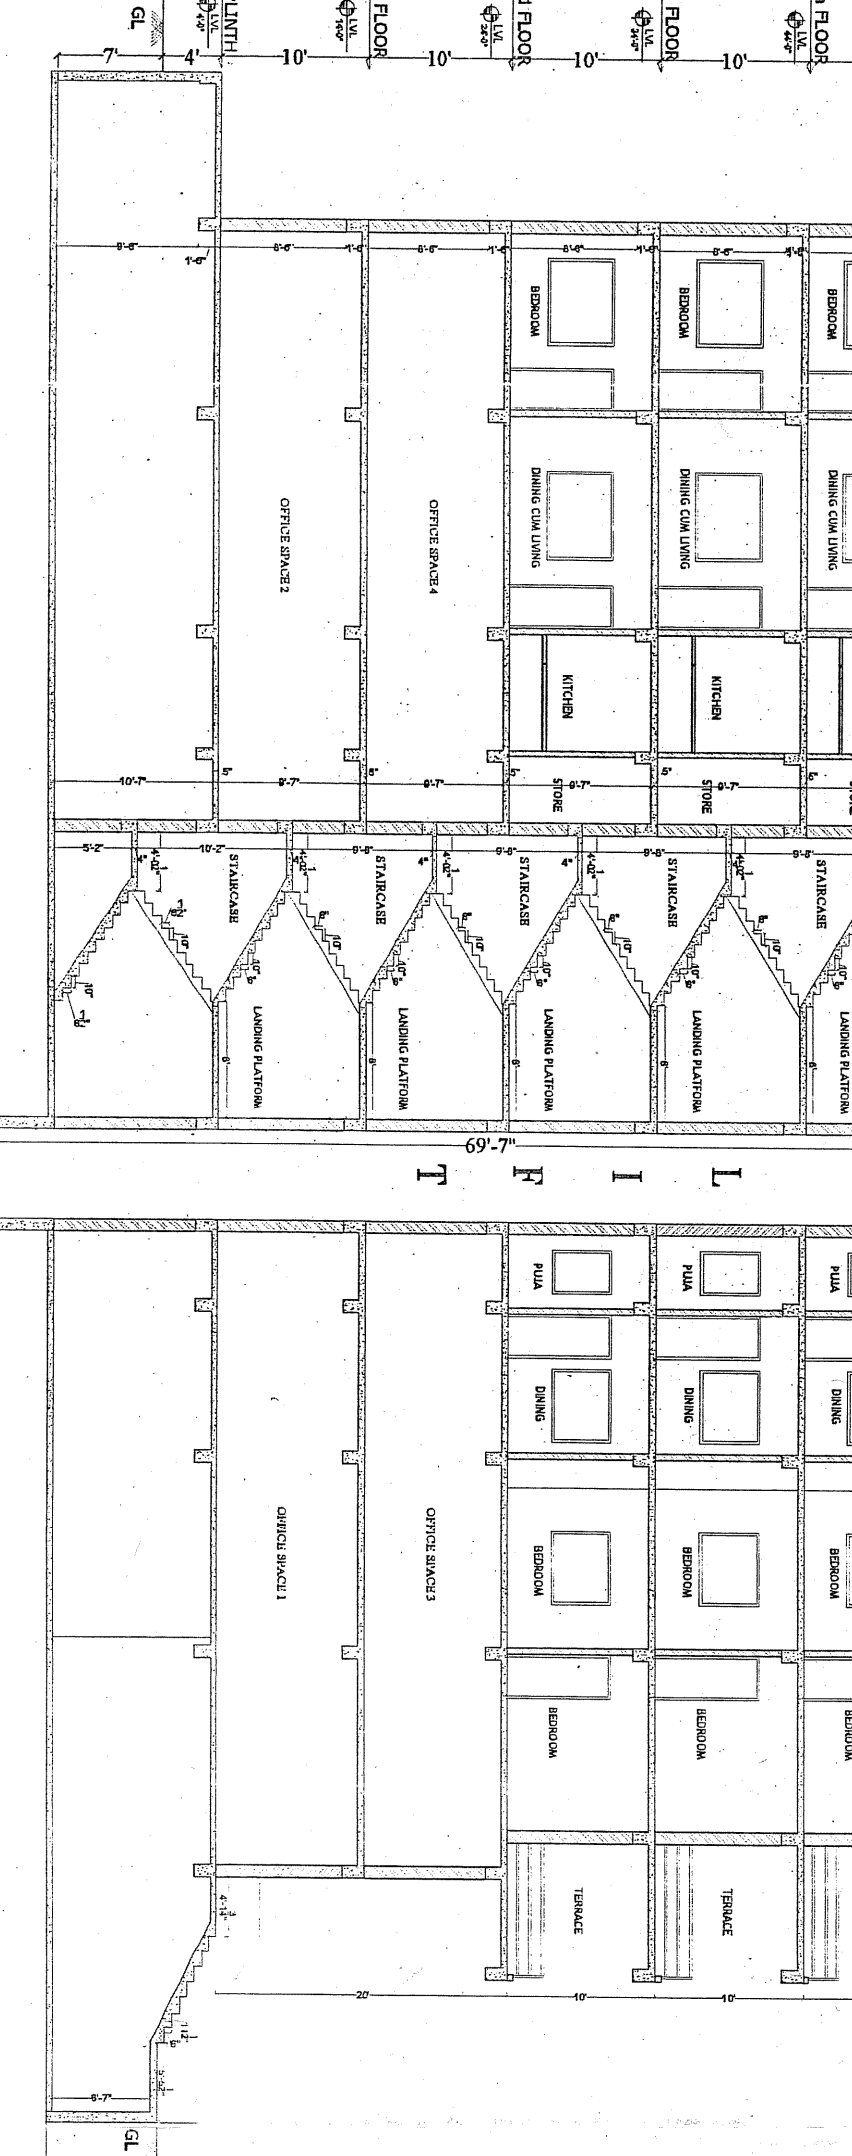


DETAILS OF ROOF SLAB

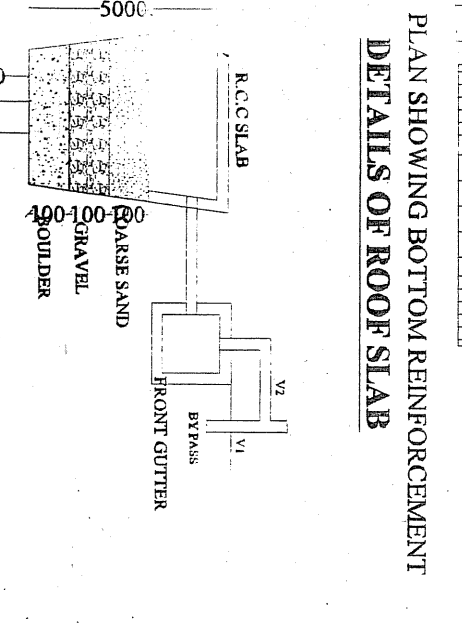


DETAILS OF ROOF SLAB

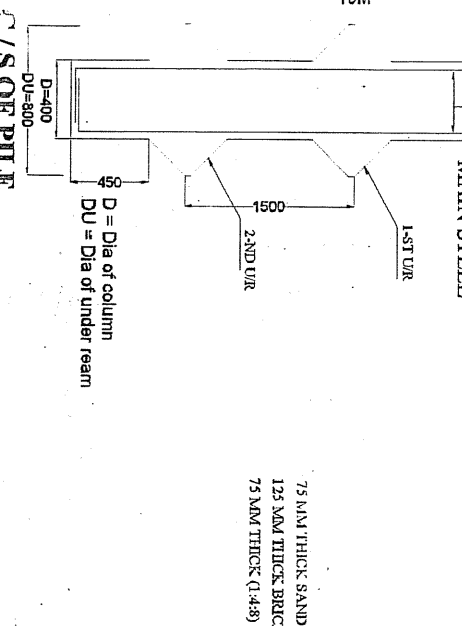


DETAILS OF ROOF SLAB

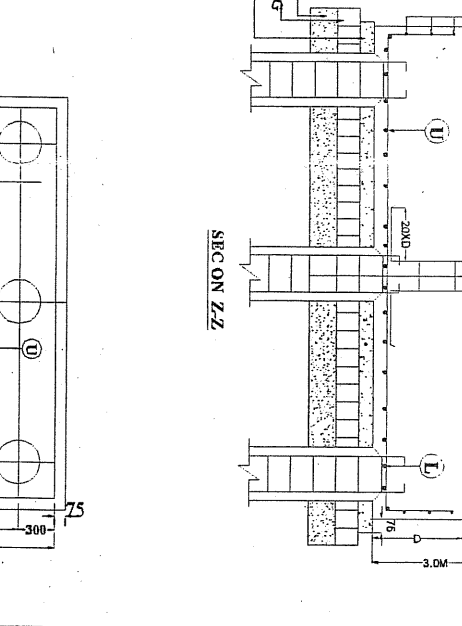


DETAILS OF ROOF SLAB

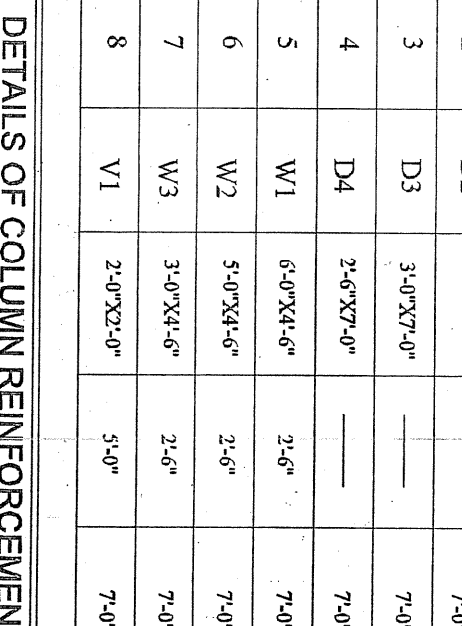


DETAILS OF ROOF SLAB

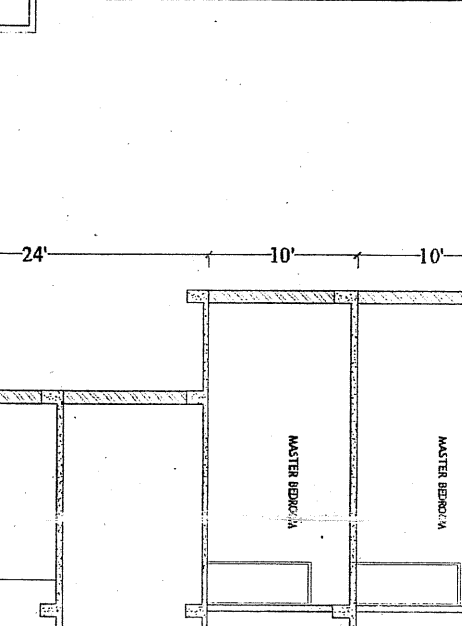


DETAILS OF ROOF SLAB

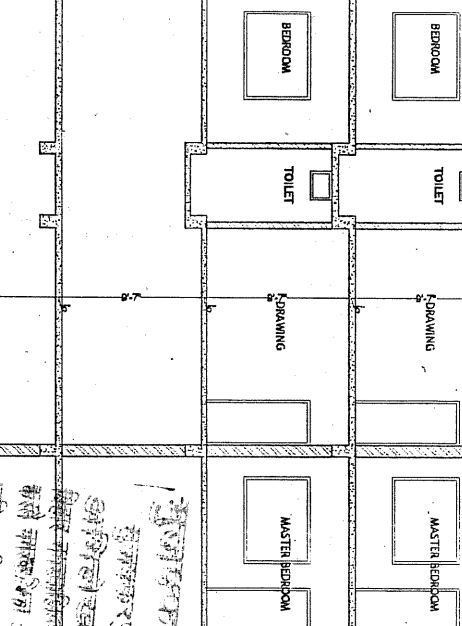


DETAILS OF ROOF SLAB

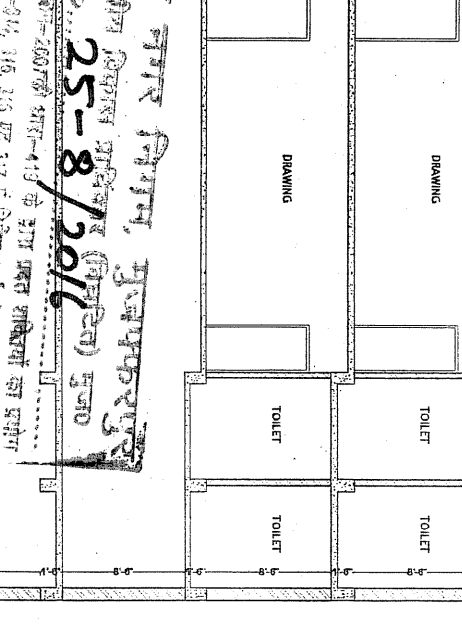

DETAILS OF ROOF SLAB

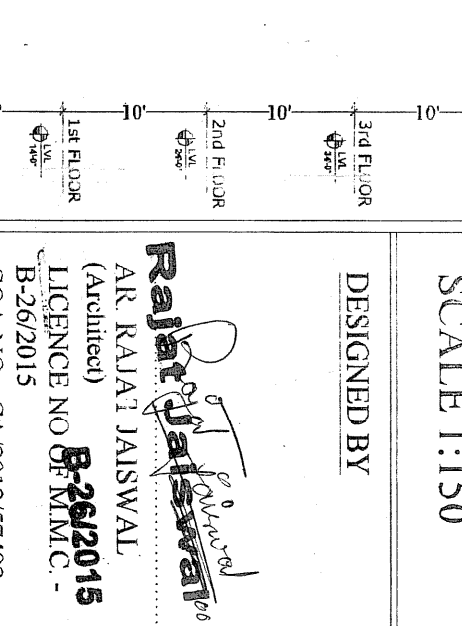

DETAILS OF ROOF SLAB

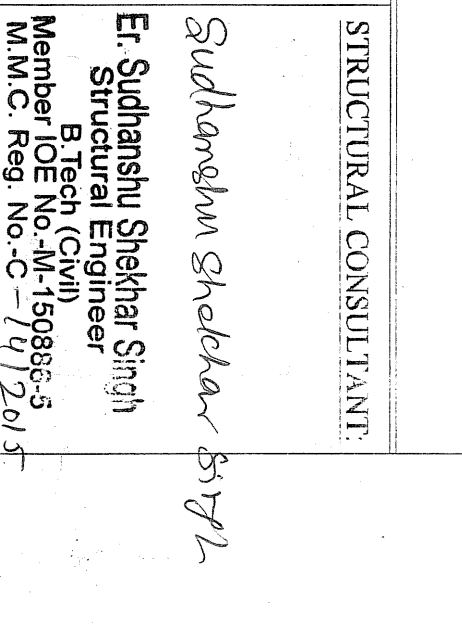

7/12/2015  
Arjun Kumar Das  
Member I.O.E No. M-150885-5  
M.M.C. Reg. No. C-141205  
MRDA (D)