

SCHEDULE OF DOORS & WINDOWS

TYPE	QTY	UNIT	AREA	PERIMETER	GLASS AREA	GLASS PERIMETER
DOOR	10	Sq. Ft.	100.00	100.00	100.00	100.00
WINDOW	20	Sq. Ft.	200.00	200.00	200.00	200.00
TOTAL	30		300.00	300.00	300.00	300.00

AREA CALCULATIONS:

DESCRIPTION	AREA (Sq. Ft.)
1ST FLOOR AREA	174.1
2ND FLOOR AREA	31.86
3RD FLOOR AREA	936.94
4TH FLOOR AREA	936.94
5TH FLOOR AREA	936.94
TOTAL AREA	2076.76

PROJ. DETAIL:


PROPOSED RECONSTRUCTION OF
 PROJECT CONSTRUCTION, PVT. LTD.
 AT ANJANA, DINNER SIKAZADUR,
 HANNA, DANNAR, DIST. - PATNA

DATE: 25/01/2020


SCALE: 1/8" = 1'-0"

8/1/20
 8/1/20
 8/1/20

BASEMENT FLOOR PLAN
SCALE 1=100

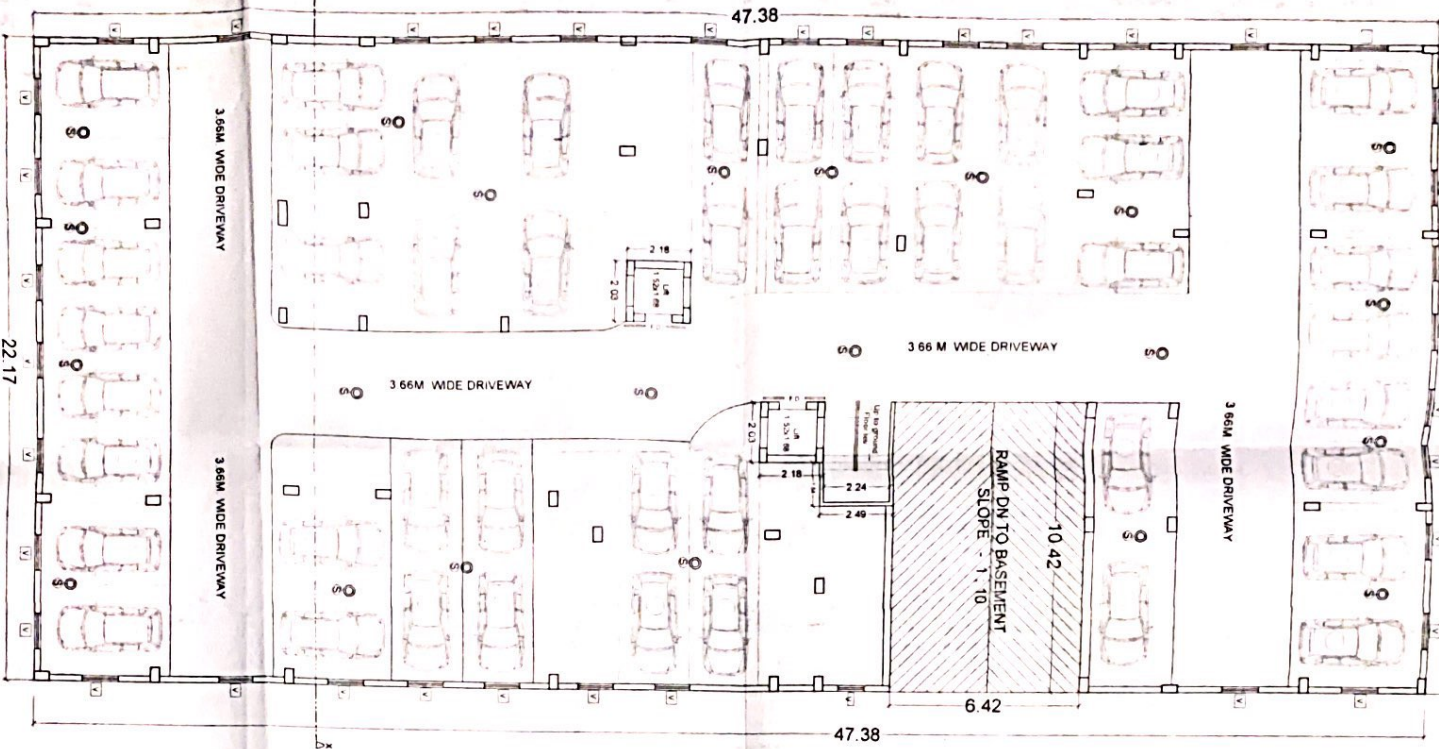

GROUND FLOOR PLAN
SCALE 1=100

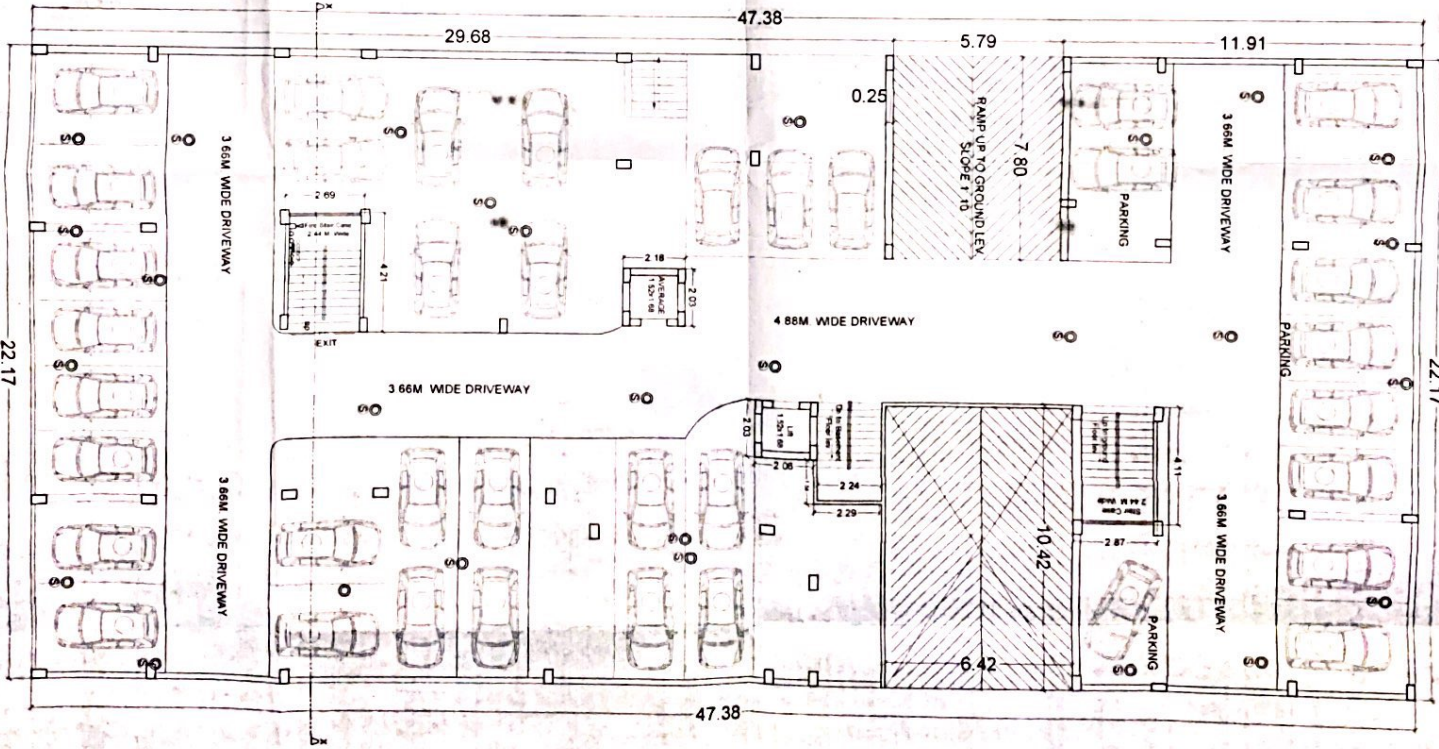

PLOT DETAIL:-
 PROPOSED RESIDENTIAL BUILDING OF:
 PEPLU CONSTRUCTION PVT. LTD.
 (I) DIRECTOR : SRI PANKAJ KUMAR,
 S/O LATE BIRENDR SINGH,
 ON SPLOT NO.-883, TIANA NO.- 21,
 KHATA NO.-269,
 AT - MAUZA - DANAPUR SHAZADPUR,
 TIANA -DANAPUR, DIST. -PATNA

BRIDGE ENGINEER
 BRIGESH KUMAR SINHA
 License No. 11/2017-2022, F/15/2019
 DANAPUR,
 DIST. PATNA


SIGNATURE OF
 BUILDING OFFICER

8/2/19
 Higher Executive Engineer
 A. E.
 Higher Executive Engineer, Patna


8/2/19-20
 Building Officer No.

Pankaj Kumar
 Director


For Peplu Construction Pvt. Ltd.
 Pankaj Kumar
 Director

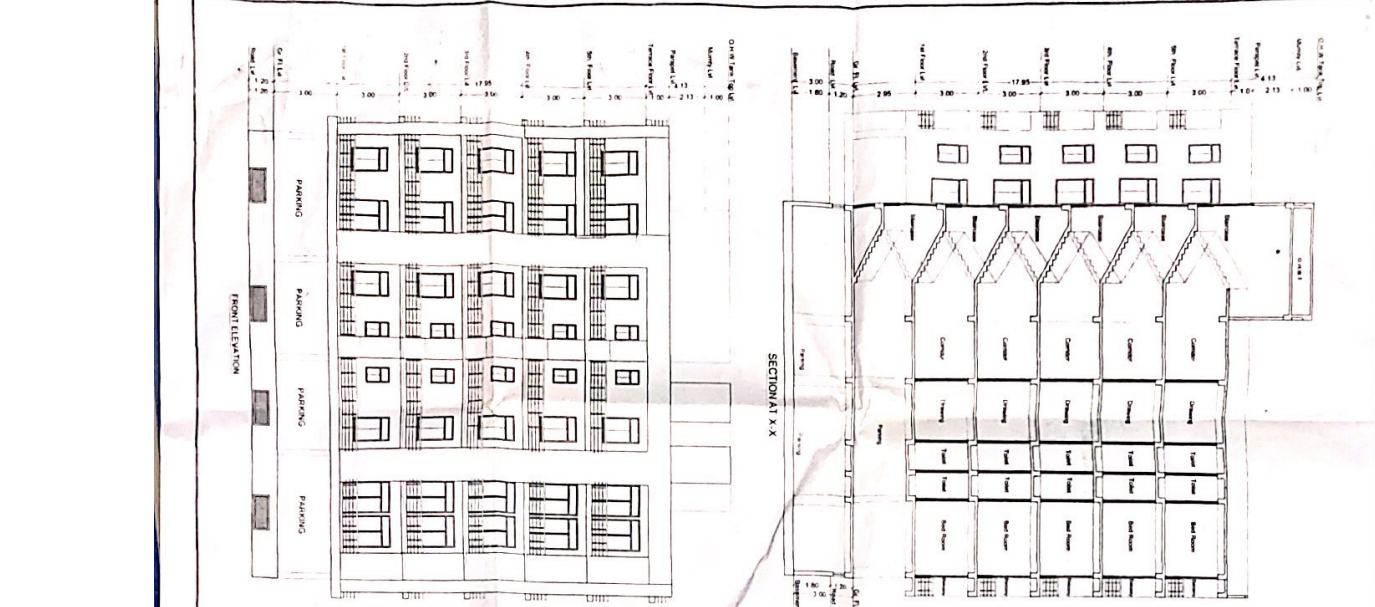

SECTIONAL X-X

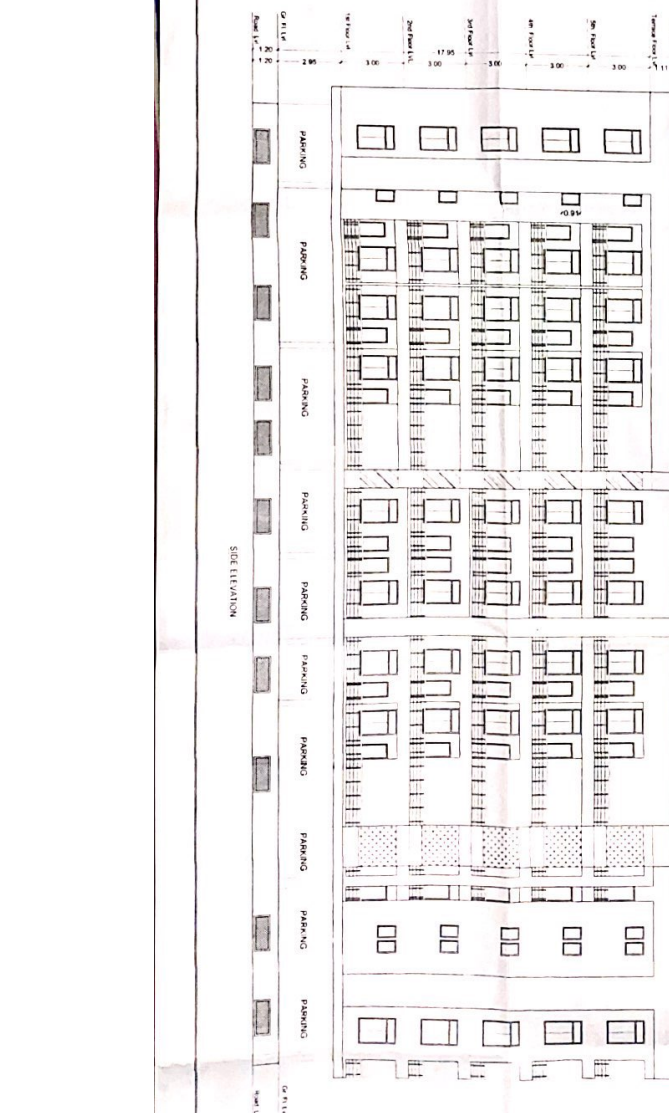

SECTIONAL Y-Y

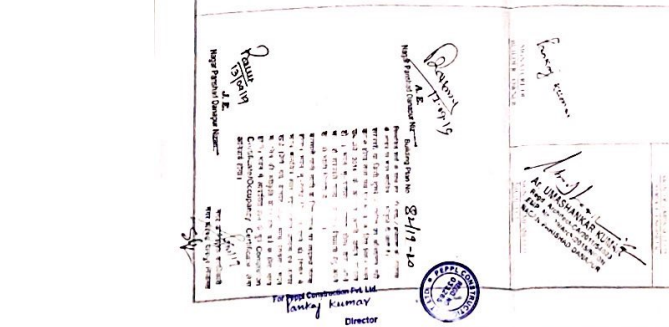

FRONT ELEVATION

SIKILILU, 11-11-11

1. PROJEKSI ARSITEKTUR

2. DOKUMENTASI

3. GAMBAR ARSITEKTUR

4. GAMBAR TEKNIK

5. GAMBAR KONSTRUKSI

6. GAMBAR LANSIAPE

7. GAMBAR LANSIAPE

PT. Pratiyasa Kencana Pak Ltd
Pratiyasa Kencana
Director