
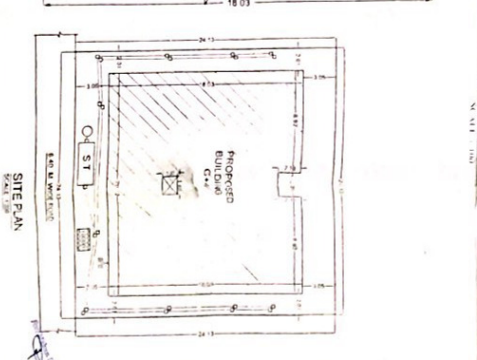
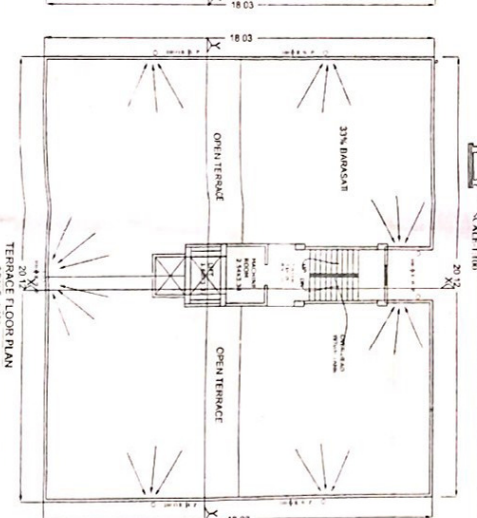
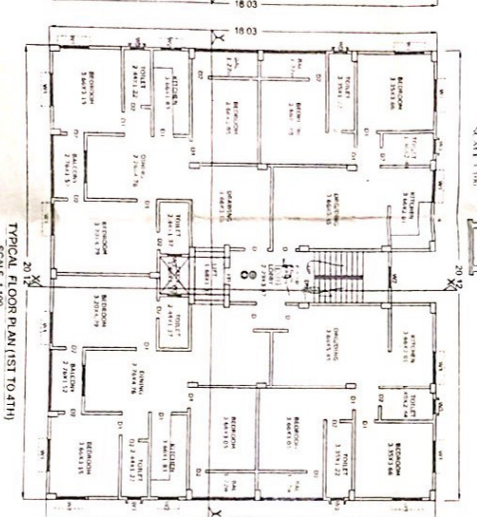
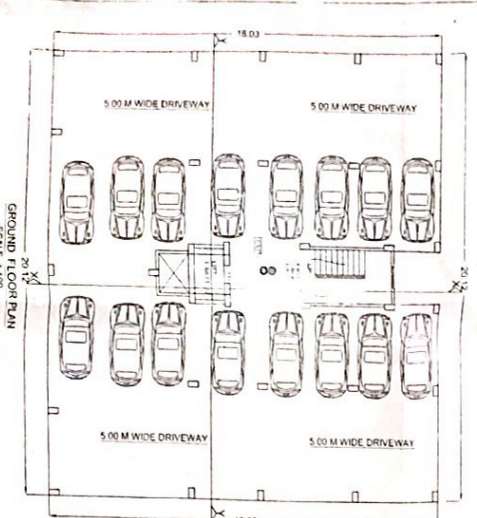


FIRE LEGEND	
1	FD
2	FD
3	FD
4	FD
5	FD
6	FD
7	FD
8	FD
9	FD
10	FD

PARKING CALCULATION	
1	100%
2	100%
3	100%
4	100%
5	100%
6	100%
7	100%
8	100%
9	100%
10	100%

SEWERAGE SYSTEM	
1	100%
2	100%
3	100%
4	100%
5	100%
6	100%
7	100%
8	100%
9	100%
10	100%

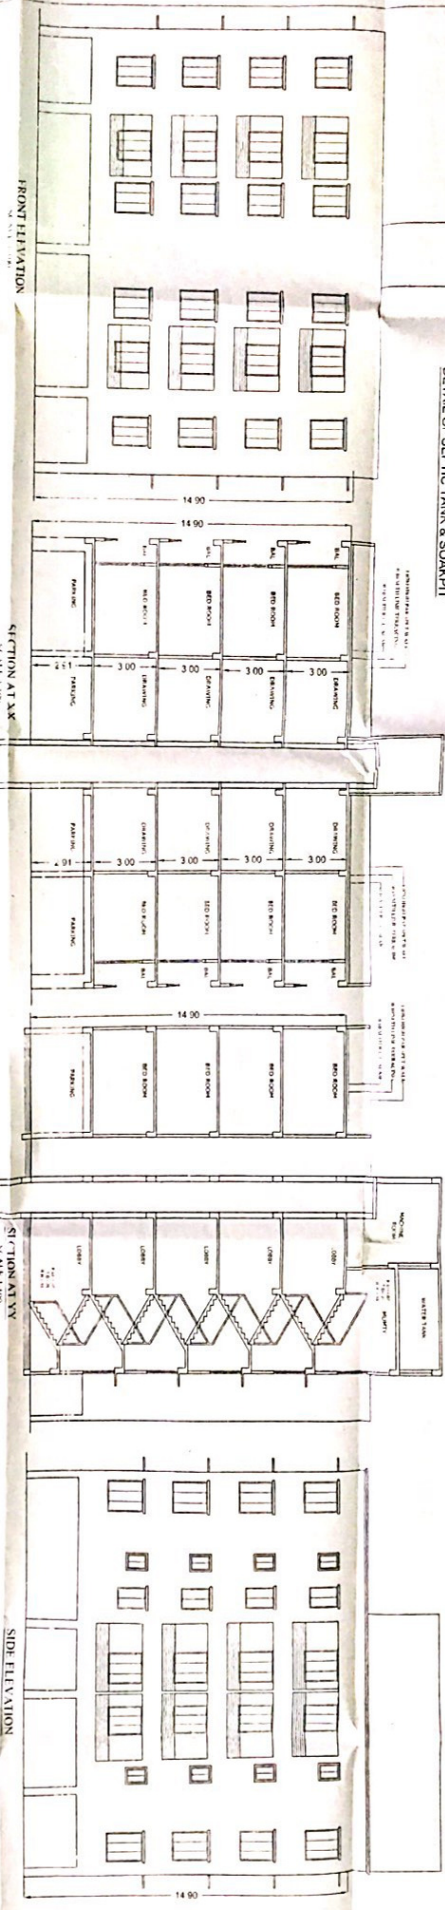

FAR ACHIEVED PROPOSED = 221
 FAR PERMISSIBLE = 256
 GROUND COVERED PROPOSED = 60%
 GROUND COVERED PERMISSIBLE = 60%
 PLOT DETAILS
 PROPOSED RESIDENTIAL BUILDING FOR
 MOORIN L.O. AREA
 SUBVY PLOT NO. 11 THANA MOI
 TALUZA NO. 378 ADVA NAGAR
 MOUZA DIGHA THANA-DIGHA
 DIST. PATNA

PROPOSED BUILDING
 SCALE 1:100
 SITE PLAN
 SCALE 1:100

2

From
 Ar. Awadhesh Prasad (B.Arch)
 CA- 77/3570
 CERTIFIED ARCHITECT
 DANAPUR NIZAMAT- N.P. NO.-08/09
 A-79, POLICE COLONY.
 Anisabad, PATNA-800002

To,
 Executive officer
 DANAPUR NIZAMAT NAGAR PARISHAD.
 PATNA

Subject:- Approval of Map of ASHA VERMA
 Plan case No. p/Digha / PRN-(G14) - 11.12.2012


Sir,
 Sanction of plan under provision of section 314 of Bihar Municipal Act 2007 has been accorded.
 The details of plan ads accorded are as under:

- Name of the Applicant Asha Verma
 & Address: W/o SRI K.G.Verma, Ram Bhawan Justice Raj Kishore path, New Area Kadam Kuan Patna-3
- Mauza Digha S. plot No. 11 (P) Thana No. 1
 Khata No. 1616 Tauzi No. 5339 Ward No. 1
 Use of Building Residential Residential/Commercial as per planning Report received from
 PMC Residential Bldg Height 14.90 M.
- Building Fee / Draft No. Ten thousand / D.No. 170.833 dt. 11-12-12
 (Attached as Building Fees & Pasting Charge) Syndicate Bank, Patna Branch, Patna
- A complete file with two sets of approved map and all documents along with affidavits.
 Indemnity Bond etc in original are being attached herewith.
- The land is not Bihar-Central Govt. Land, or, Khasmahal or Co- operative land.
 The plot is not gairmajarua land.
 There is no Govt. case on the land.
- Drawing showing set back & parking as per required is provided. Yes /No.

Yours Faithfully

(Signature)
 (Ar. Awadhesh Prasad)

Ar. AWADHESH PRASAD
 CA-77/3570
 CERTIFIED ARCHITECT
 DANAPUR, MUN No.-08/09

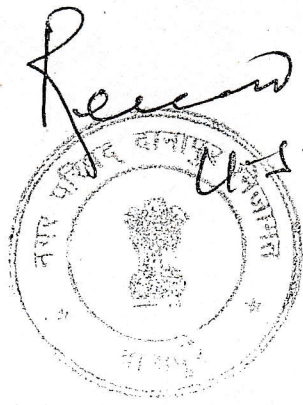

Ar. Prasad
 12/12/12

For, Makaan Developers (I) Pvt. Ltd.
(Signature)
 Managing Director