




FLAT NO	TYPE	B/U AREA	BAL CONY AREA	CARPET AREA	SB/U AREA
01	3 BHK	1112 SQFT	202 SQFT	910 SQFT	1445 SQFT
02	3 BHK	1096 SQFT	202 SQFT	894 SQFT	1424 SQFT
03	3 BHK	1096 SQFT	202 SQFT	894 SQFT	1424 SQFT
04	3 BHK	1112 SQFT	202 SQFT	910 SQFT	1445 SQFT

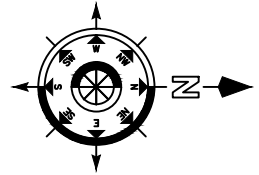

	PROJECT: B+G+5 RES. APARTMENT MAATARA HOMES AND DEVELOPERS PVT LTD	ARCHITECTS: <b>archimetrics</b> design solutions Architecture, Interior Designing & Engineering Phone : 9939604962 email : ar.ajitsingh@gmail.com	
	SHEET NAME: 1ST - 5TH FLOOR PLAN DESIGNED BY: Ar. Ajit Singh	SCALE: 1"=4'-0" SHEET NO: 01/01	DATE: 19.04.2022 DRAFTED BY: Aditya Raj

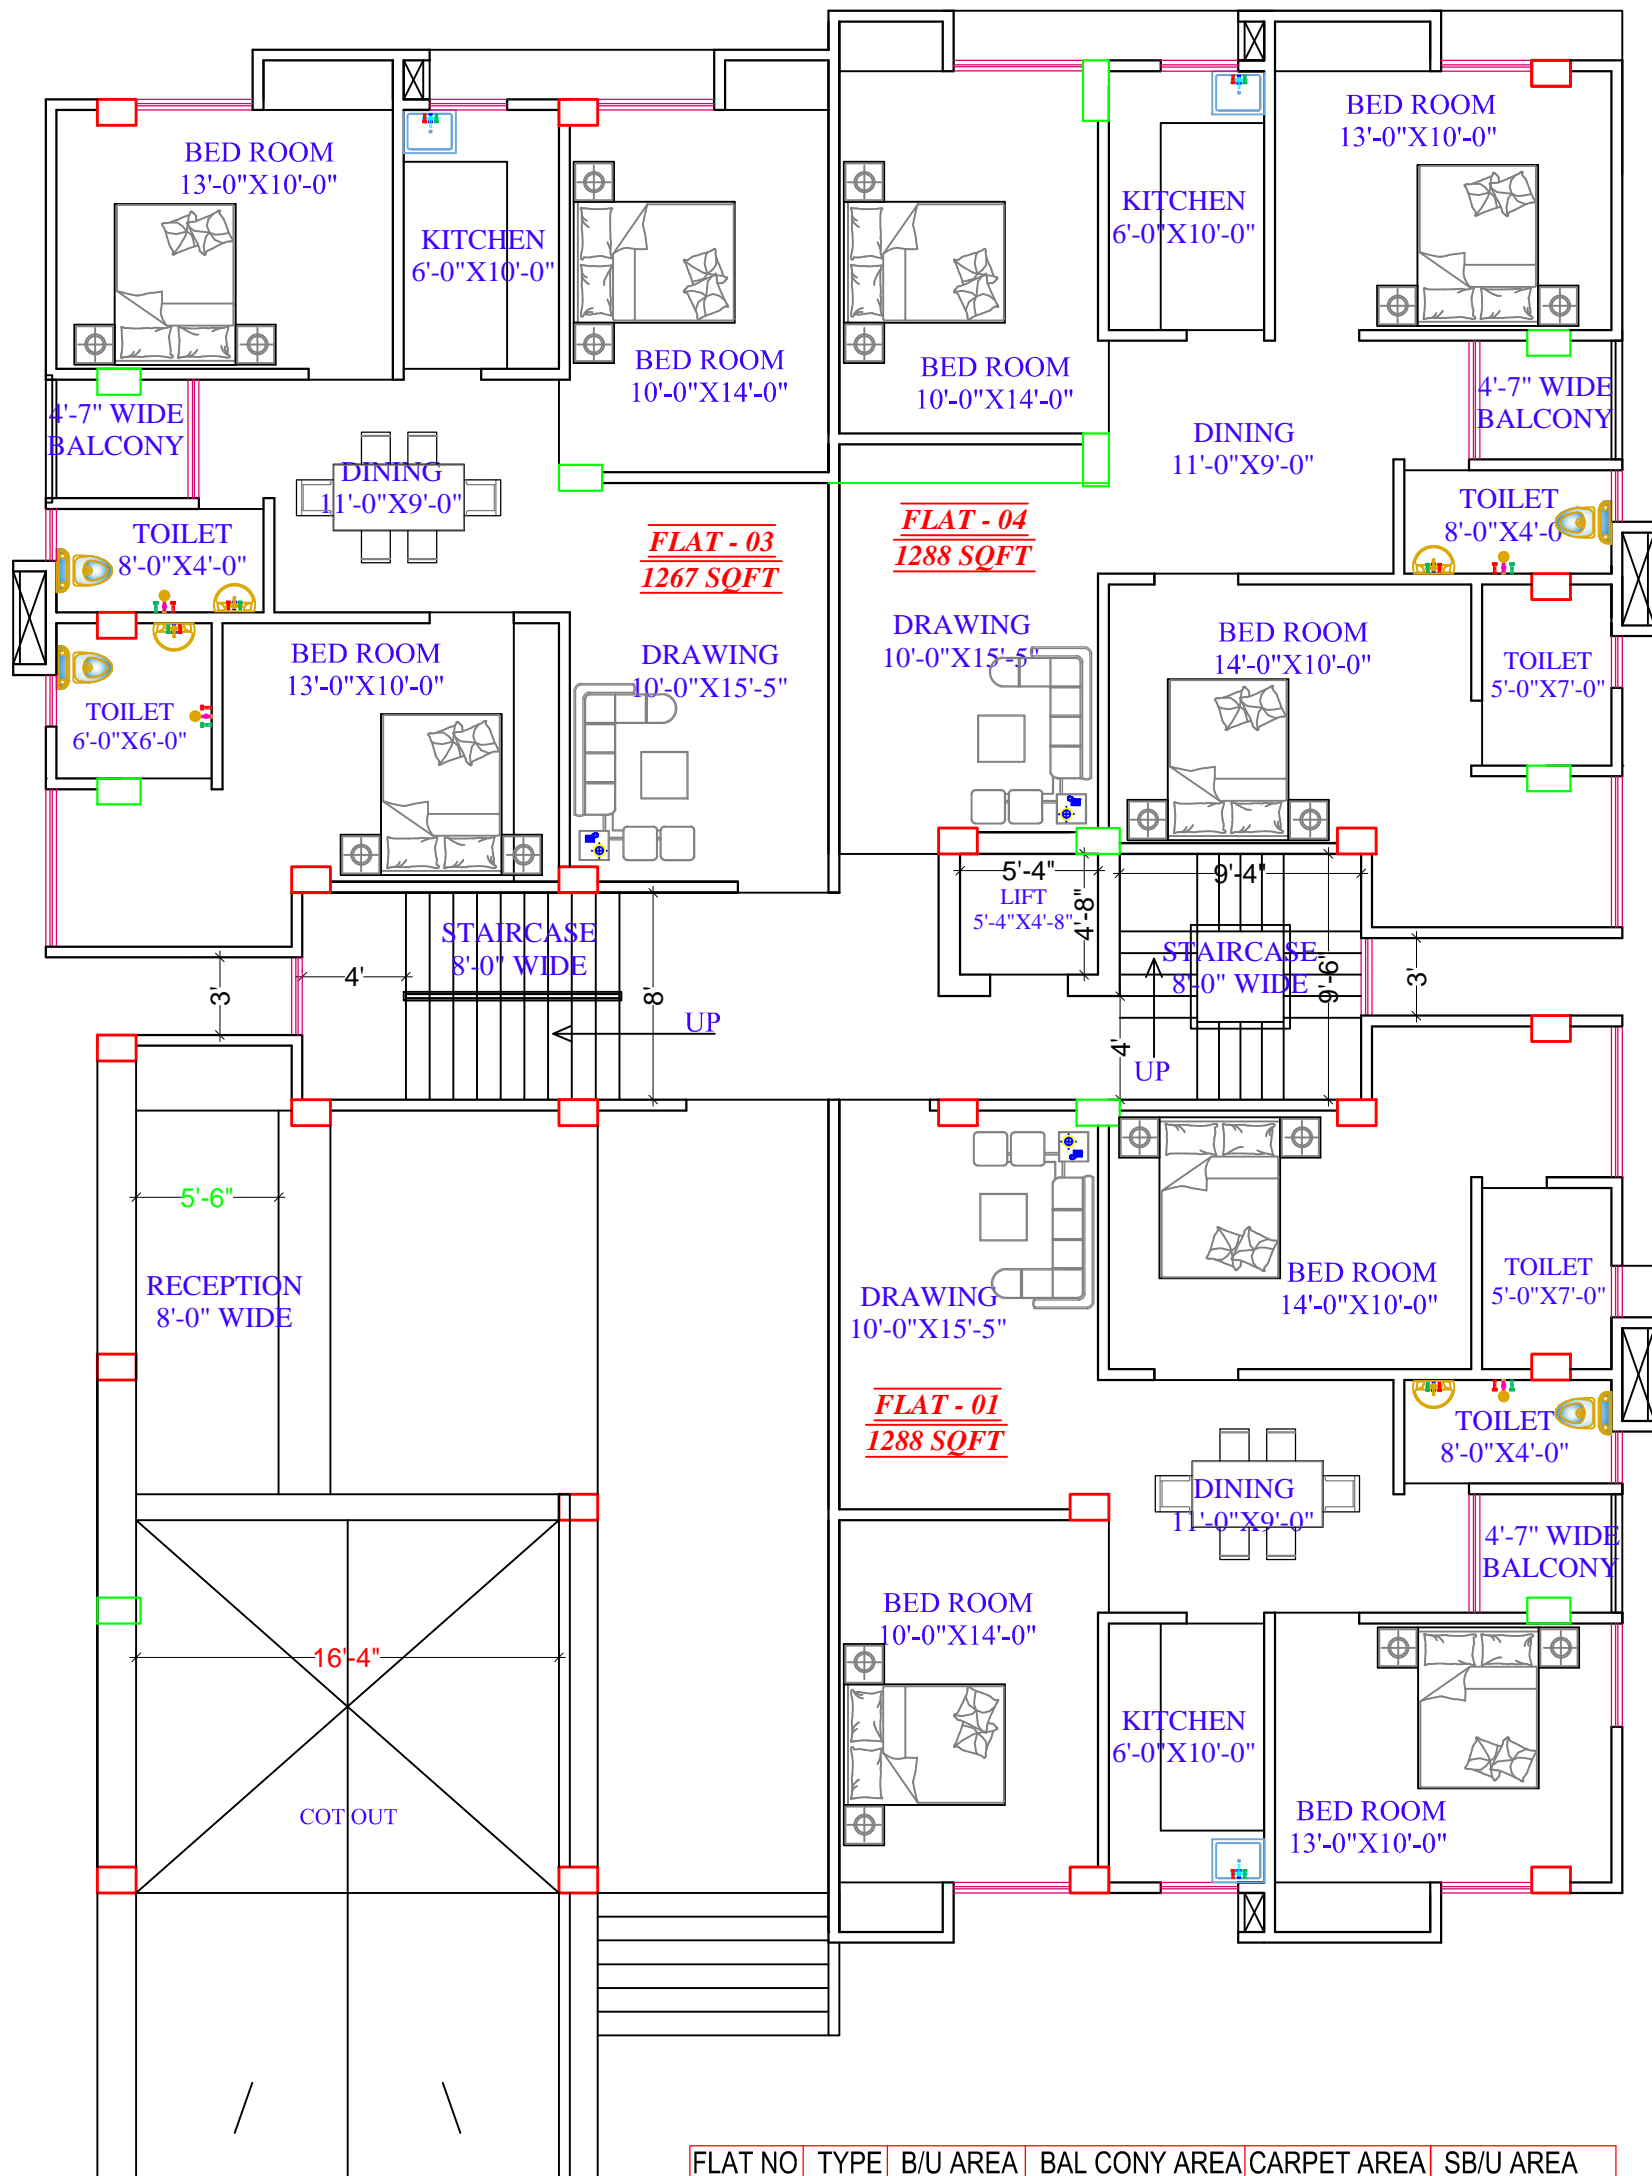

FLAT NO	TYPE	B/U AREA	BAL CONY AREA	CARPET AREA	SB/U AREA
01	3 BHK	991 SQFT		991 SQFT	1288 SQFT
03	3 BHK	975 SQFT		975 SQFT	1267 SQFT
04	3 BHK	991 SQFT		991 SQFT	1288 SQFT

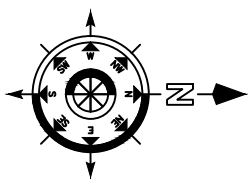

PROJECT: B+G+5 RES. APARTMENT  
MAATARA HOMES AND DEVELOPERS PVT LTD

SHEET NAME: GR FLOOR PLAN

SCALE: 1"=4'-0"

DATE: 19.04.2022


NOTED:

DESIGNED BY: Ar. Ajit Singh

SHEET NO: 01/01

DRAFTED BY: Aditya Raj

ARCHITECTS:  
**archimetrics**  
design solutions  
Architecture, Interior Designing  
& Engineering  
Phone : 9939604962  
email : arajitsingh@gmail.com

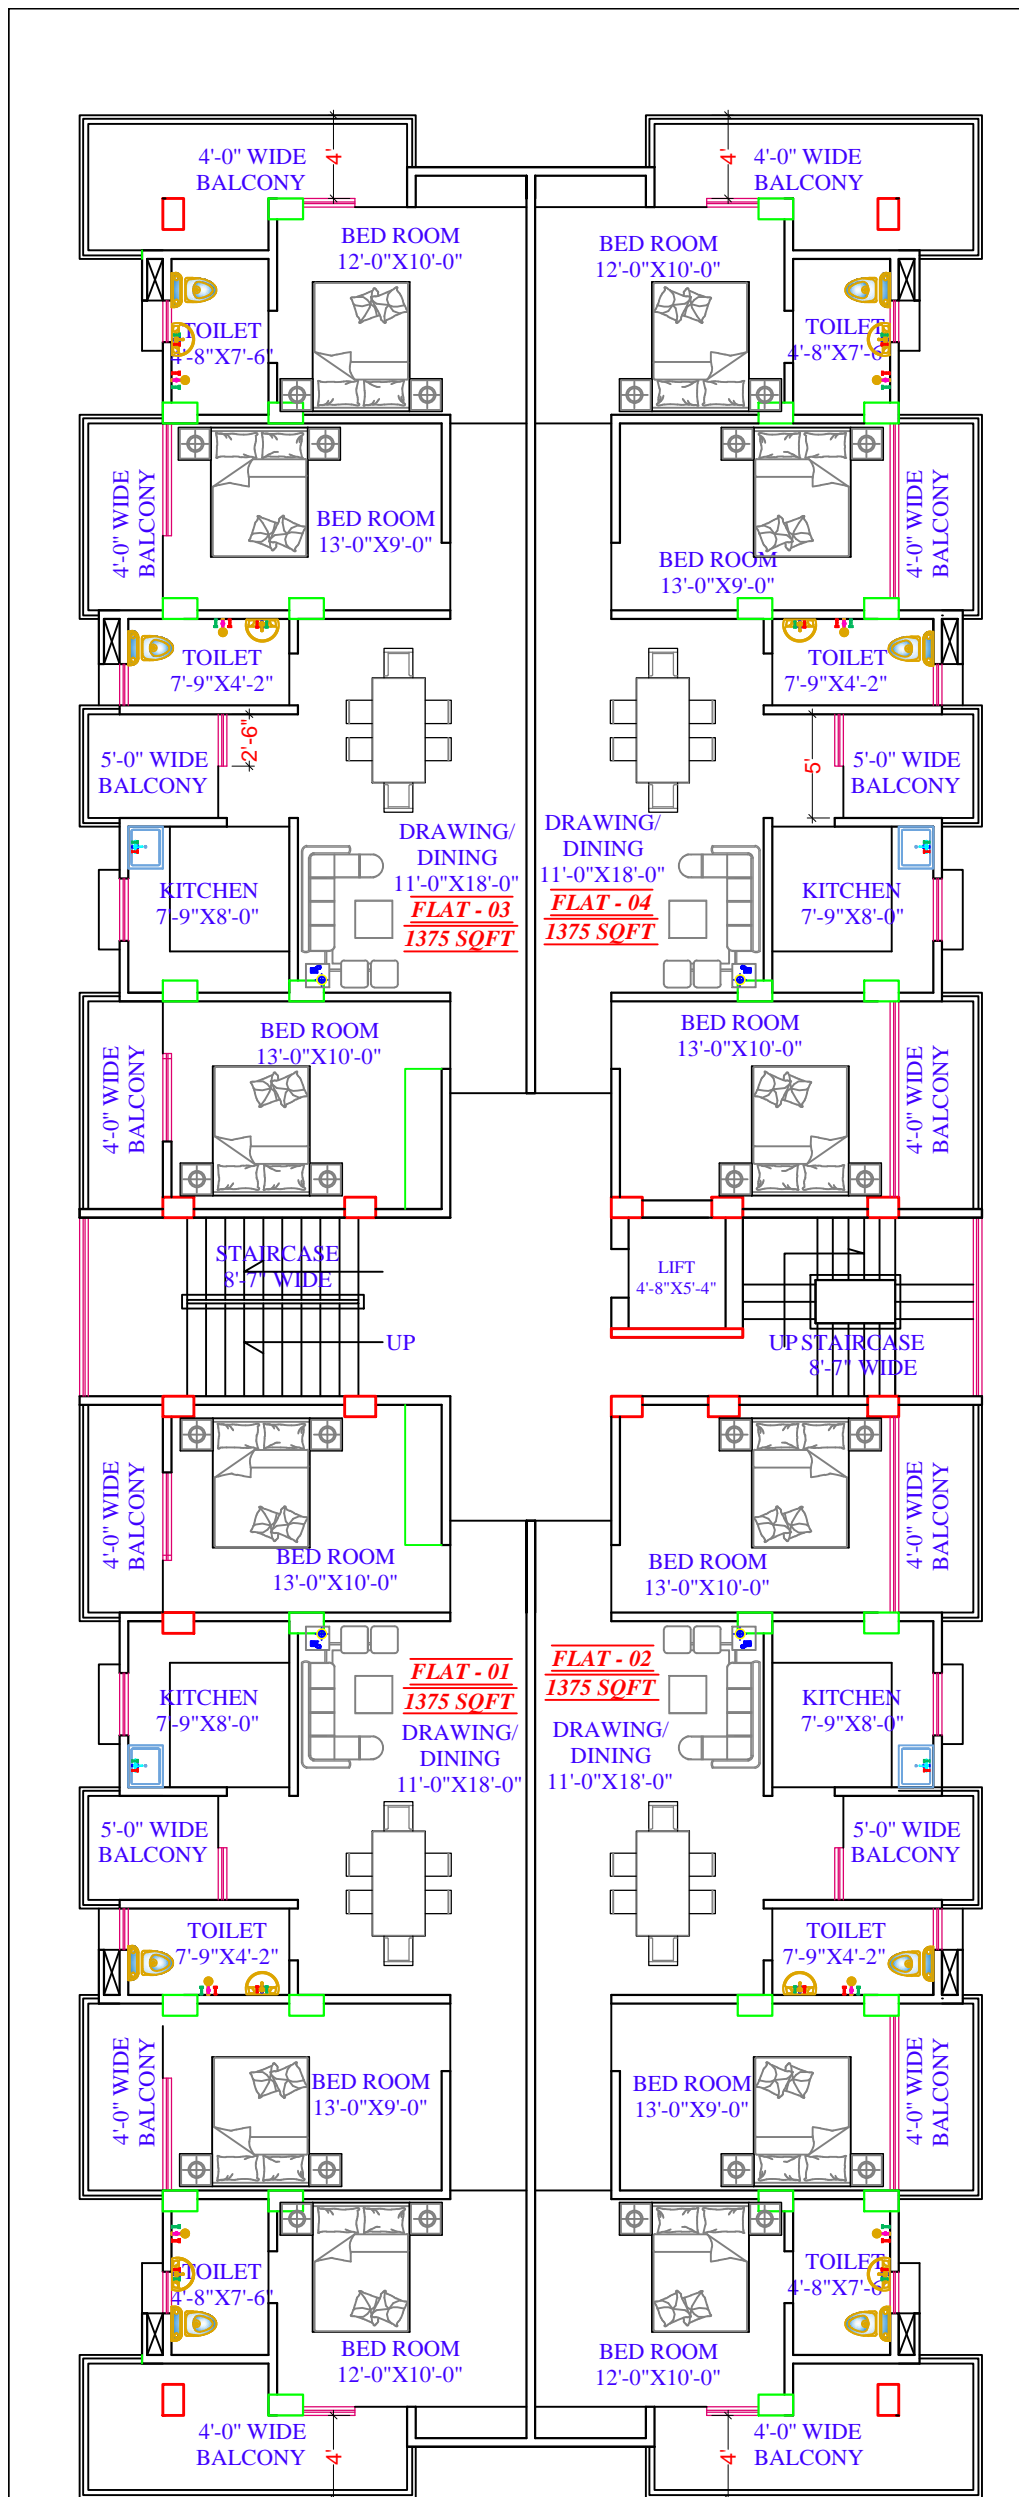


FLAT NO	TYPE	B/U AREA	BAL CONY AREA	CARPET AREA	SB/U AREA
01	3 BHK	1058 SQFT	202 SQFT	856 SQFT	1375 SQFT
02	3 BHK	1058 SQFT	202 SQFT	856 SQFT	1375 SQFT
03	3 BHK	1058 SQFT	202 SQFT	856 SQFT	1375 SQFT
04	3 BHK	1058 SQFT	202 SQFT	856 SQFT	1375 SQFT



PROJECT: B+G+5 RES. APARTMENT  
MAATARA HOMES AND DEVELOPERS PVT LTD

SHEET NAME: 1ST - 5TH FLOOR PLAN  
SCALE: 1"=4'-0"  
DATE: 19.04.2022  
DESIGNED BY: Ar. Ajit Singh  
DRAWN BY: Aditya Rai

ARCHITECTS: archimetrics  
design solutions  
Architecture, Interior Designing  
& Engineering  
Phone : 9939604962  
email : arajitsingh@gmail.com

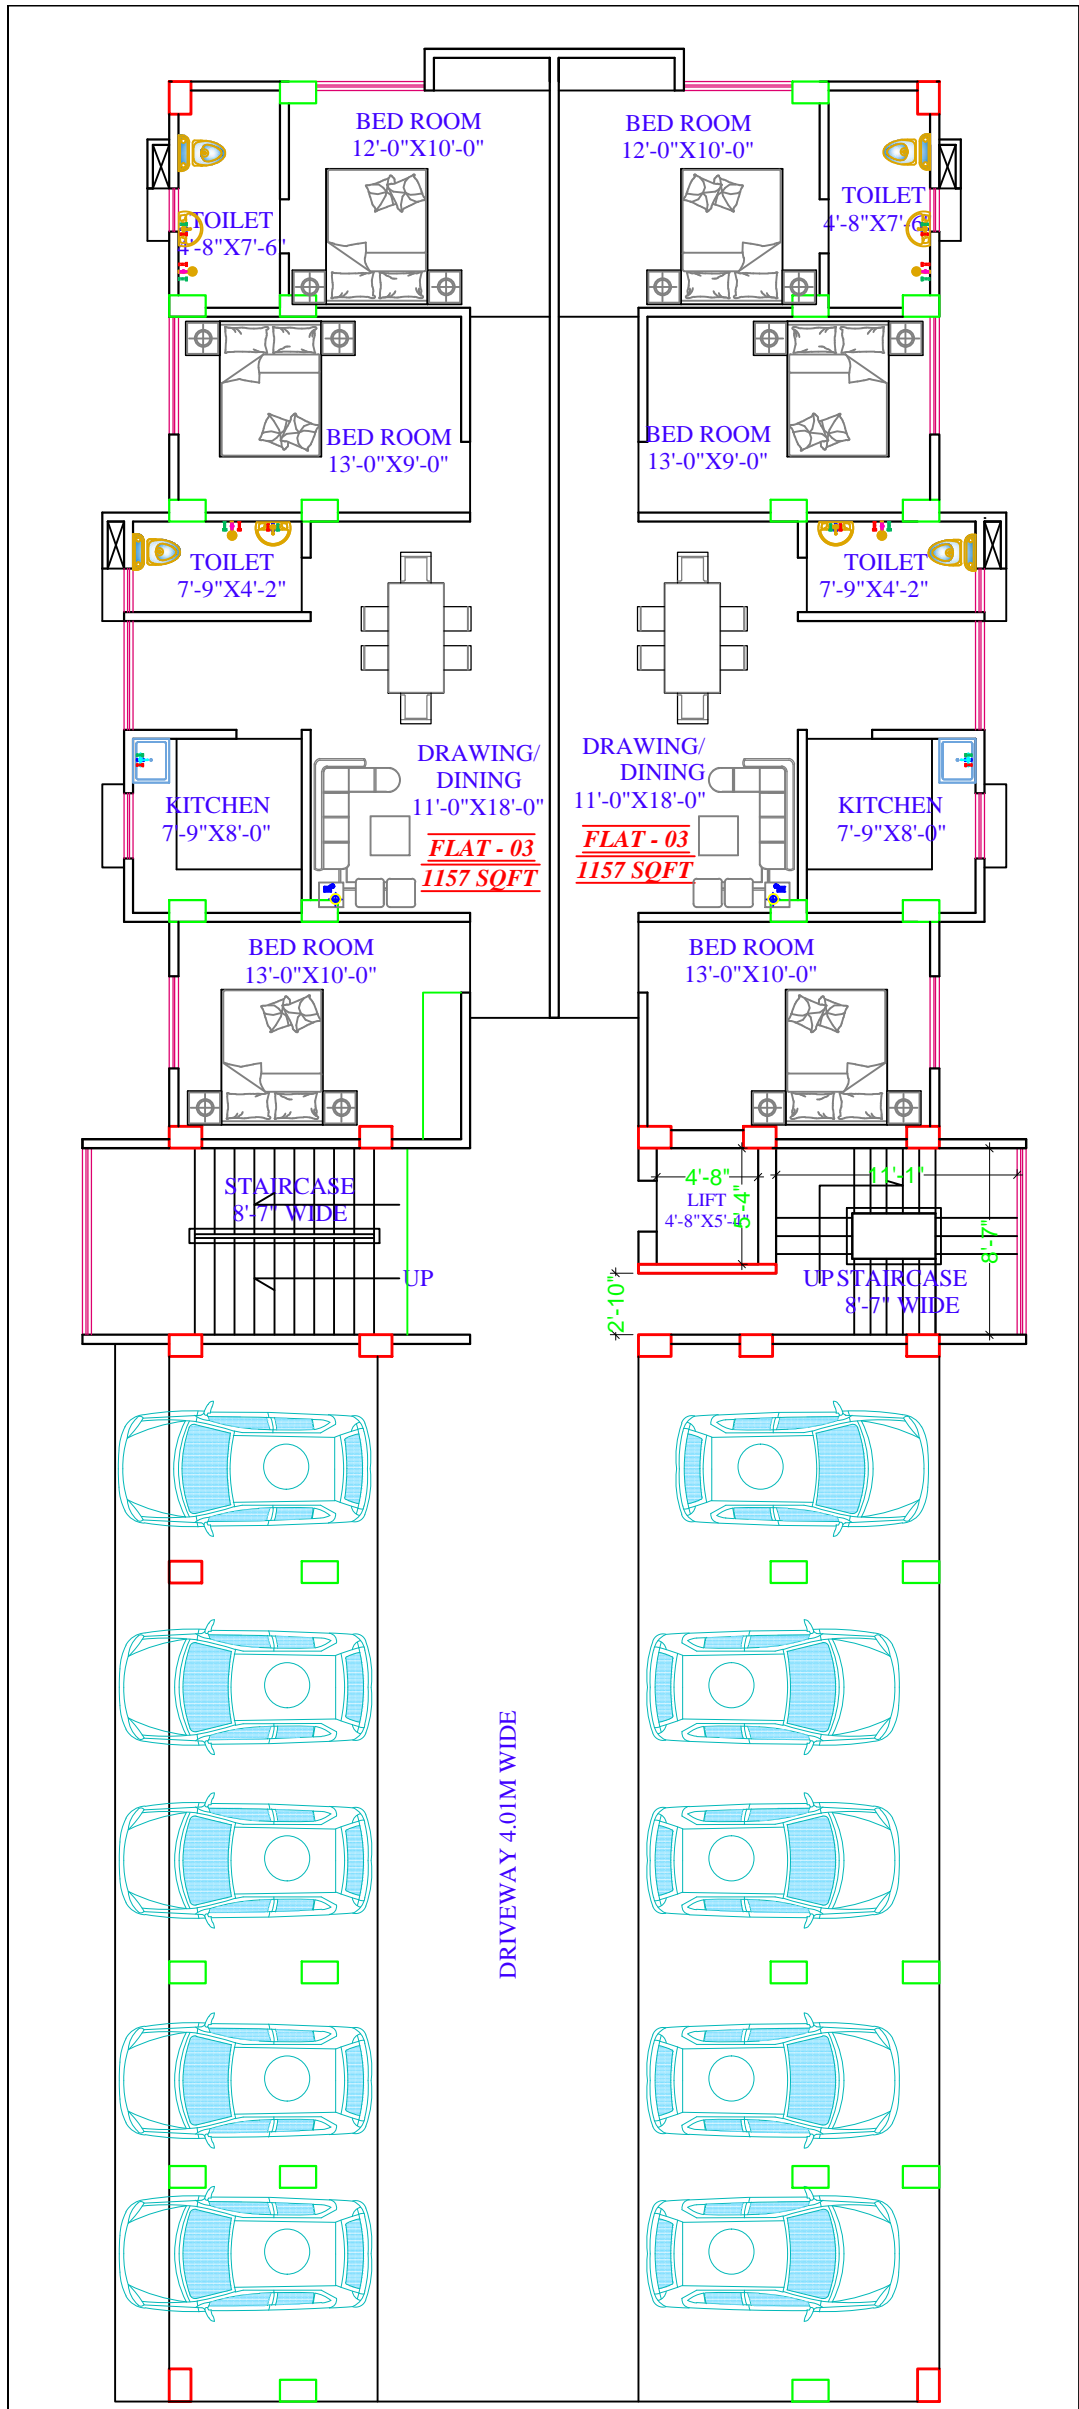

FLAT NO	TYPE	B/U AREA	BAL CONY AREA	CARPET AREA	SB/U AREA
03	3 BHK	890 SQFT		890 SQFT	1157 SQFT
04	3 BHK	890 SQFT		890 SQFT	1157 SQFT



PROJECT: B+G+5 RES. APARTMENT  
 MAATARA HOMES AND DEVELOPERS PVT LTD

SHEET NAME: GR FLOOR PLAN

SCALE: 1"=4'-0"

DATE: 19.04.2022

DESIGNED BY: Ar. Ajit Singh

DRAWN BY: Aditya Raj

ARCHITECTS:

**archimetrics**  
 design solutions  
 Architecture, Interior Designing  
 & Engineering

Phone : 9939604962  
 email : ar.ajitsingh@gmail.com