
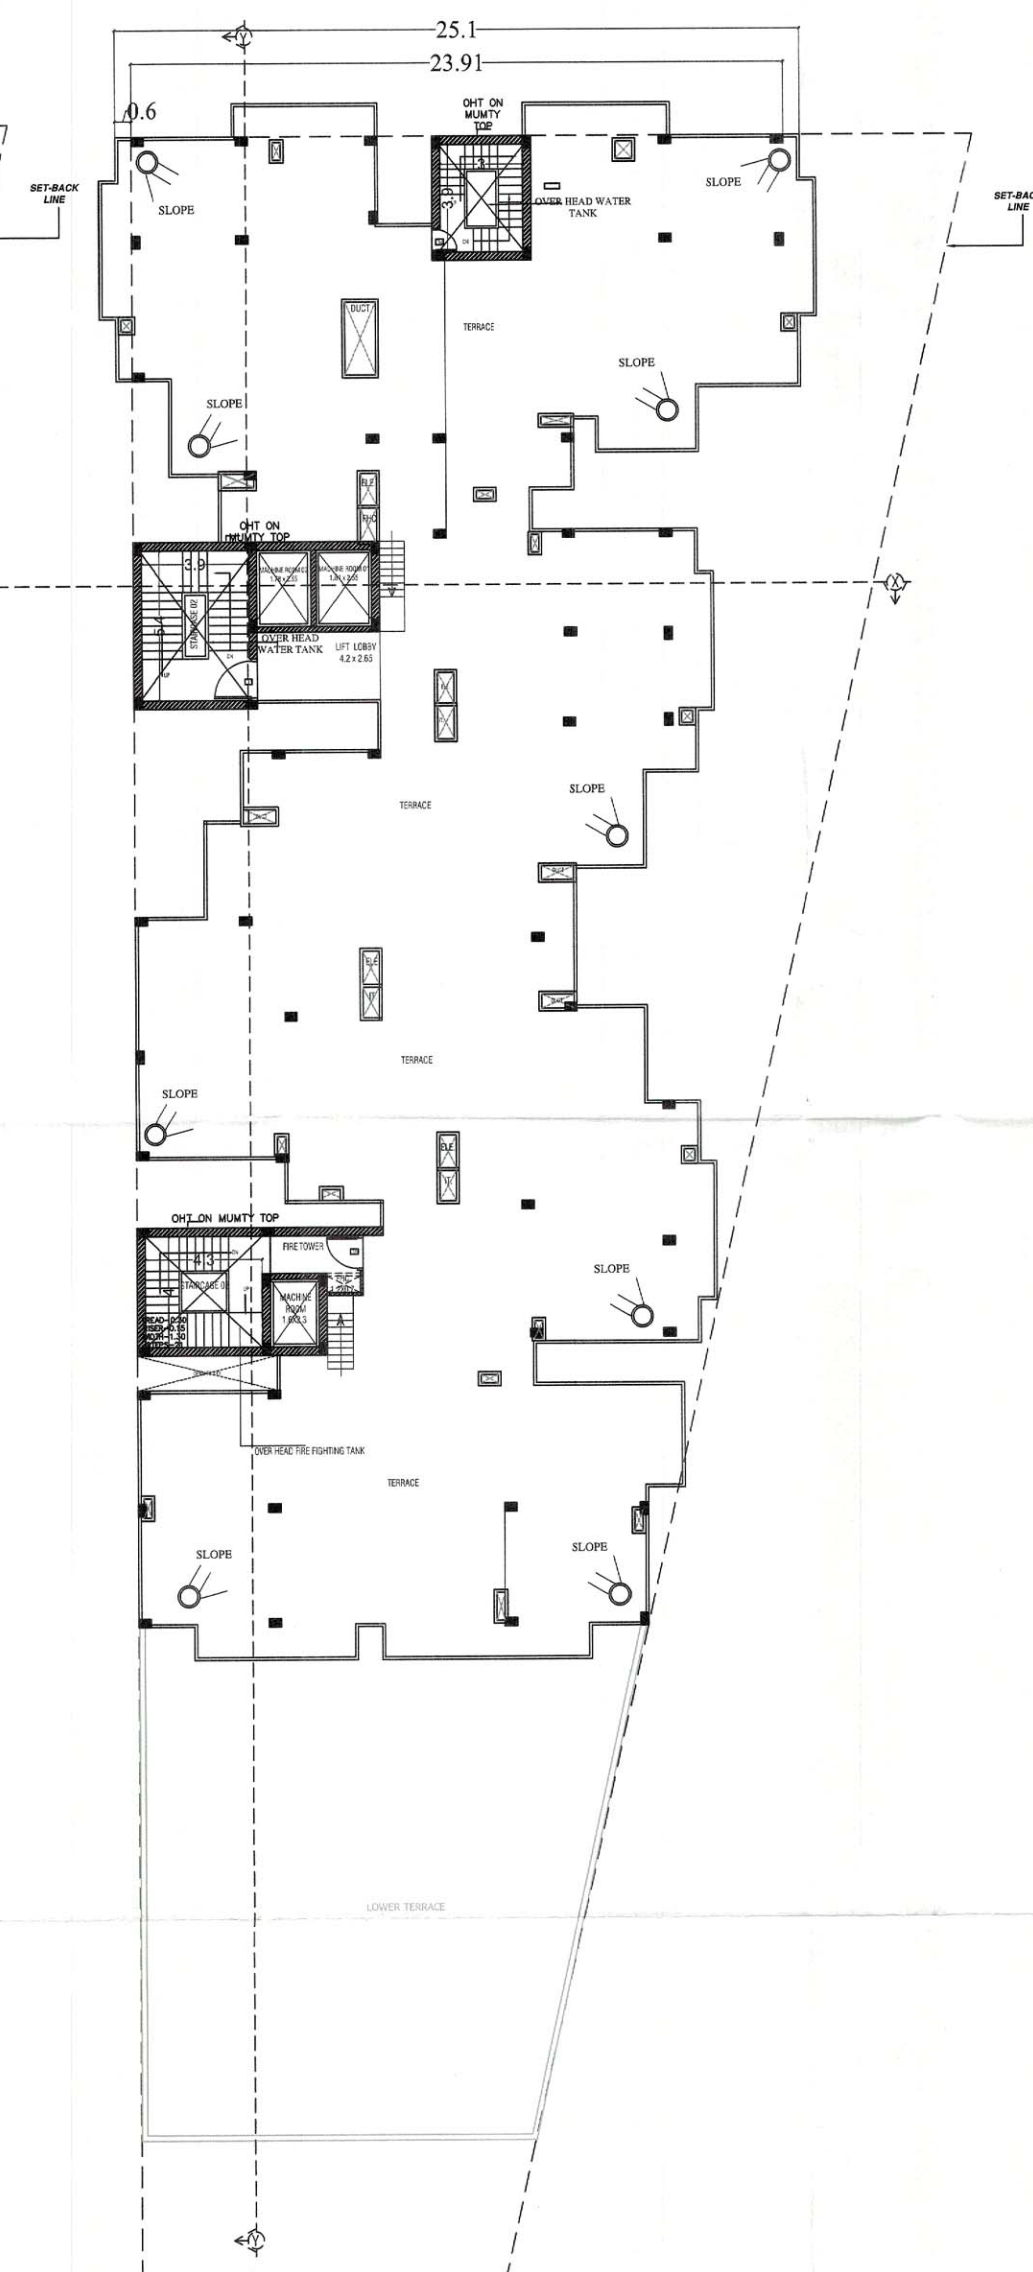
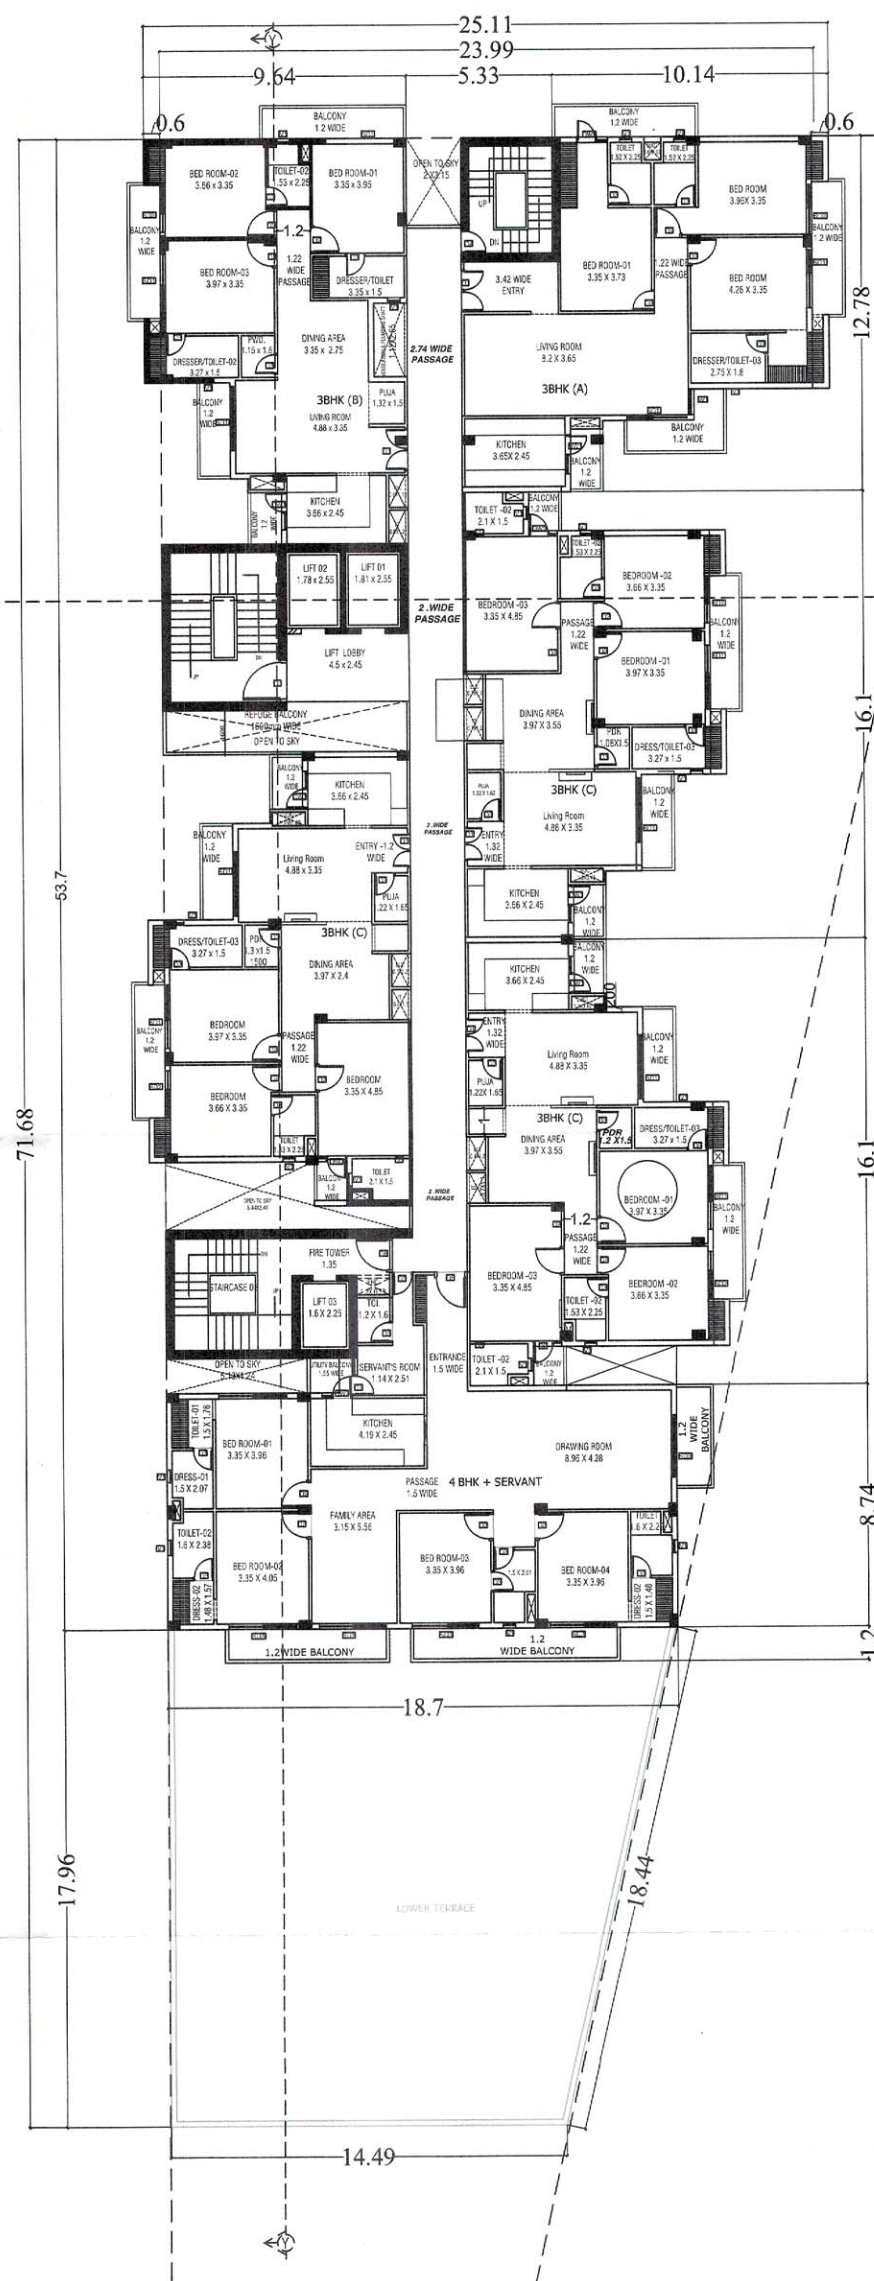


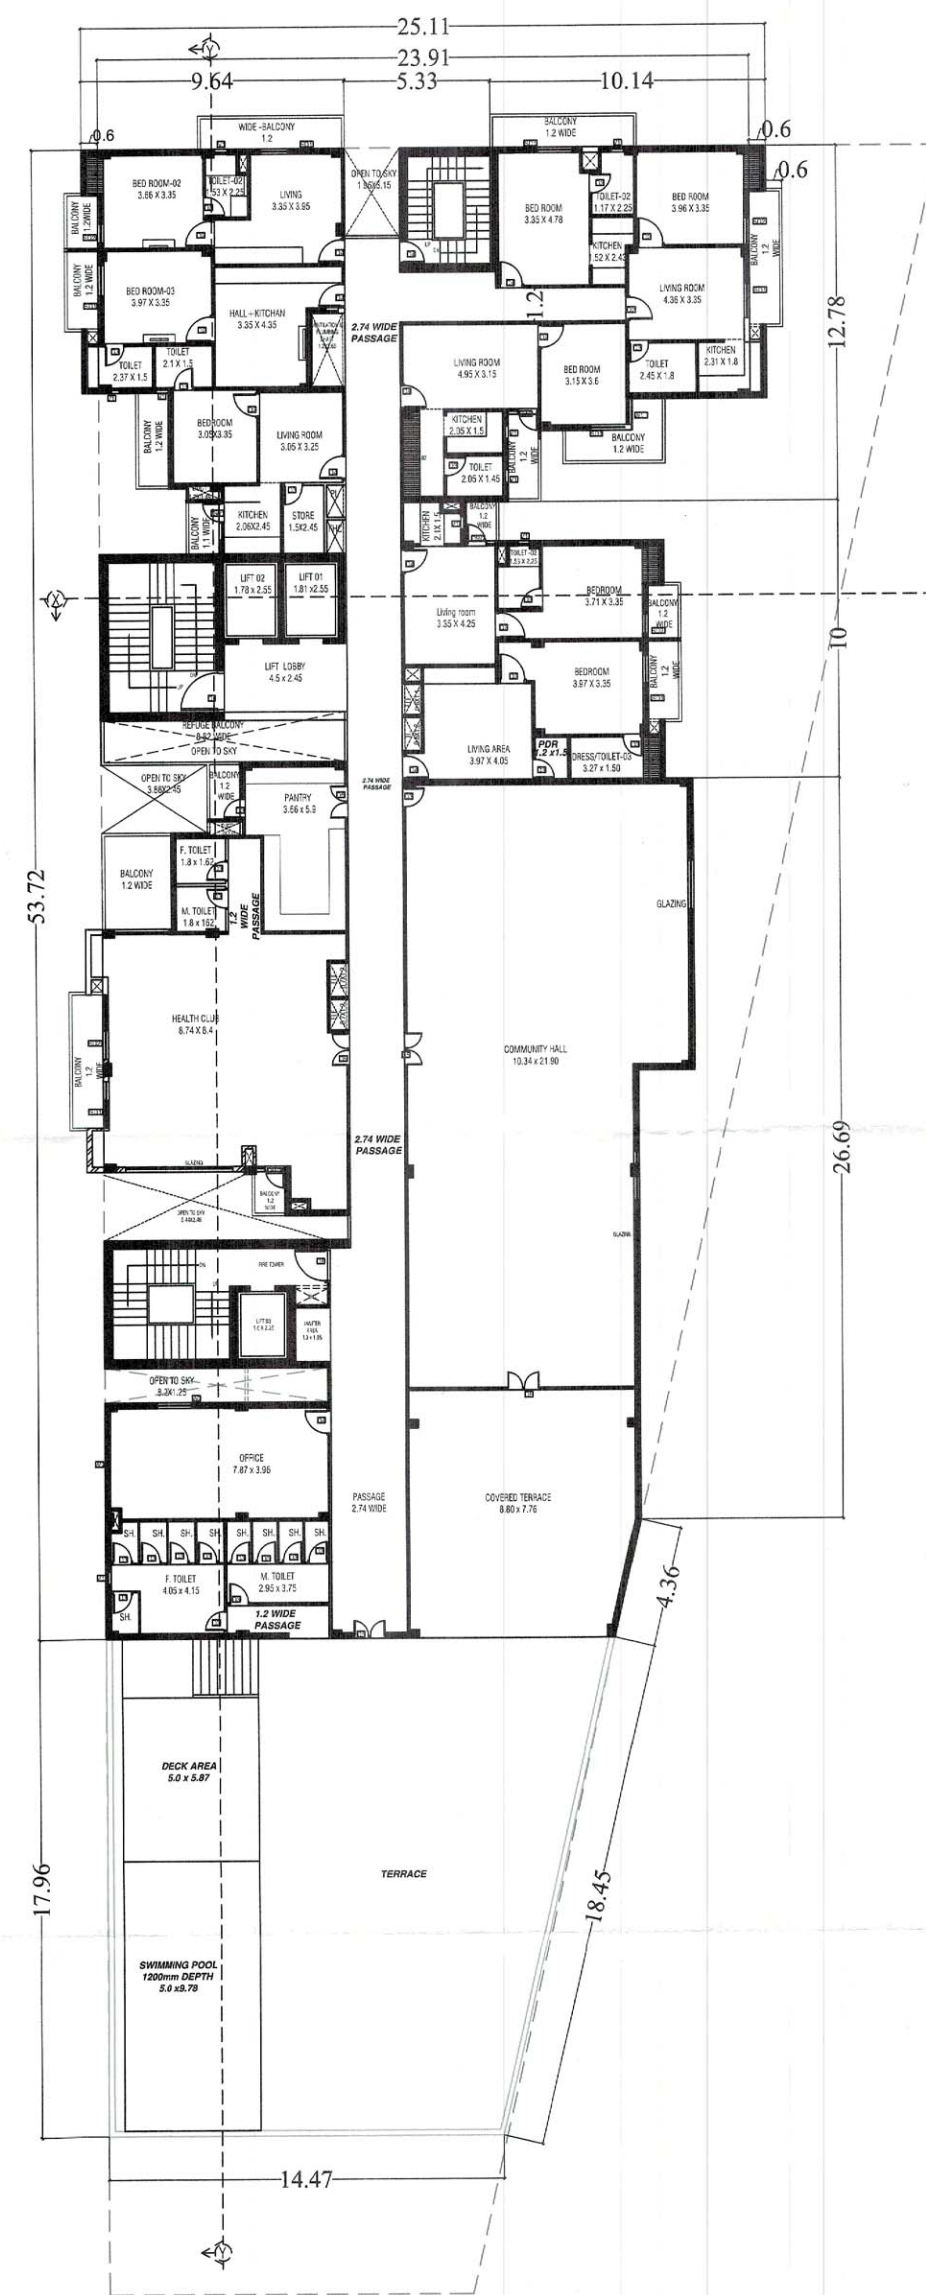

**PROPOSED RESIDENTIAL / COMMERCIAL BUILDING FOR
AMBITION HOMES Pvt. Ltd.**
THROUGH ITS DIRECTOR-
DILIP KUMAR MITTAL SON OF LATE PRAYAG CHAND MITTAL
AND RAKESH KUMAR AGRAWAL SON OF LATE RAM NARAYAN AGRAWAL
(1)SRI VINOD KUMAR DUGAR
SON OF SRI MANIK CHAND DUGAR
(2) SRI RISHAV DUGAR SON OF SRI VINOD KUMAR DUGAR
(3)RAHUL SINGHAL SON OF LATE RAMESH KUMAR AGARWAL
(4)KESHAV AGARWAL SON OF SRI RAMESH KUMAR
OVER Plot No. 372, 373 & 374,
Khata No. - 424,426 & 432 THANA NO:- 20 , Tausi NO 5545,5559
MAUZA-DHANAUT, Village/Mohalla - NAHAR (DIGHA AIIMS) ROAD ,
RUPASPUR, DANAPUR ,PATNA

sheet no: 2/4	SCALE.	NORTH. 
sheet name FLOOR PLAN	1 : 100	

AMBITION HOMES PVT. LTD.
BR/UDHD/BLDR/23-0398

SIGNATURE OF
OWNER/ BUILDER/ DEVELOPER

Gautam

MR. SAMVENDRA NATH GAUTAM
COA-CA/2006/38888

SIGNATURE OF
ARCHITECT.

SUSHIL KUMAR
Registration No.
BR/UDHD/SE/23-0111
UDHD, Govt. of Bihar

SIGNATURE OF
ENGINEER.

Ex 1 on Lab.
4-11-23

A. E.
Nagar Parishad Danapur Nizamath

बिहार भू-सम्पदा (निनियमन और विकास)
नियमावली 2017 (RERA) की शर्तों के अधीन
राज्य में गठित भू-सम्पदा प्राधिकरण से
इस परियोजना का निबंधन अनिवार्य है।

04/11/2023
J. E.
Nagar Parishc Napur Nizamat

[illegible]

नगर कार्यपालक पदाधिकारी
नगर परिषद, दानापुर निजामत

