



FRONT ELEVATION
BLOCK-B



SOUTH ELEVATION
BLOCK-B

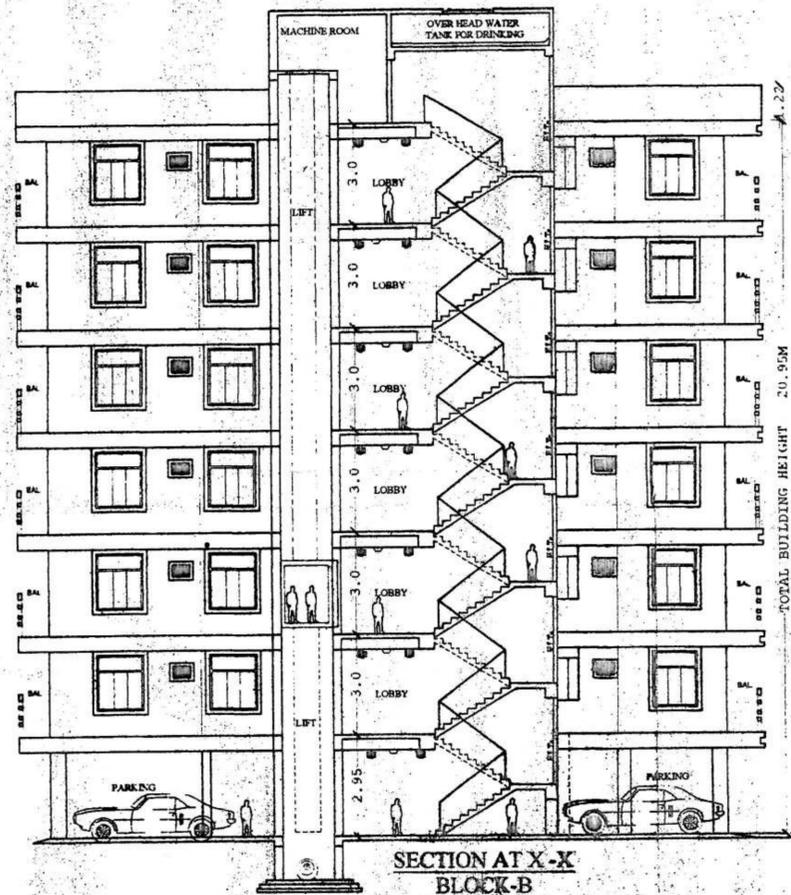

SECTION AT X-X
BLOCK-B

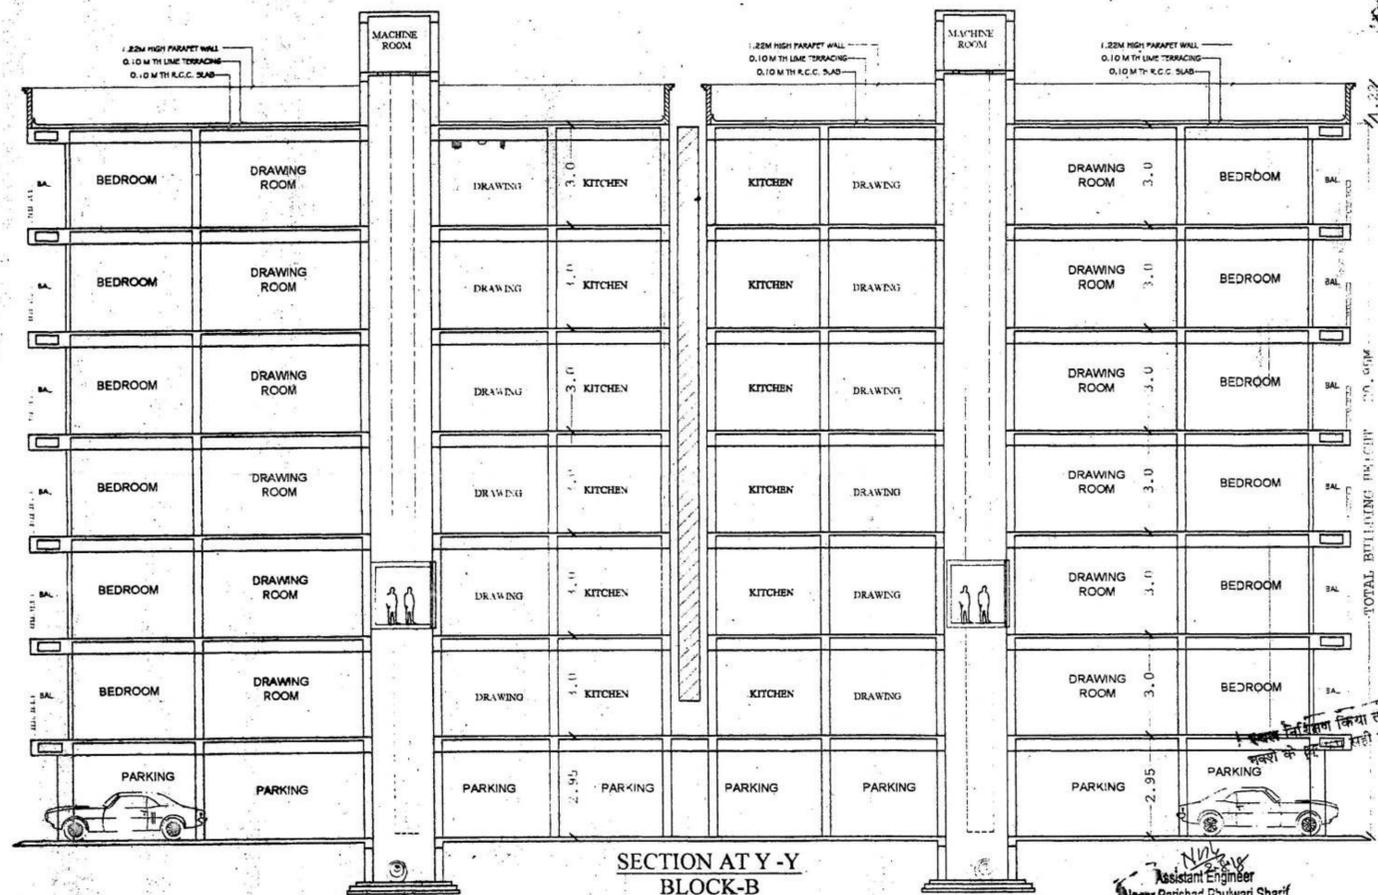

SECTION AT Y-Y
BLOCK-B

SPECIFICATION

1. R.C.C. UNDEP. RUMMED PILE FOUNDATION AS PER DETAIL SHOWN IN THIS DRAWING.
2. 1ST CLASS BRICK WORK IN CEMENT MORTAR (1:6) IN SUPER STRUCTURE.
3. HEIGHT OF PLINTH FLOOR AREA SHOWN IN SECTION.
4. 0.03 I.P.S. FLOORING OVER 0.75 DRY RUMMED KFOA OVER FLAT BRICK SOLEING OVER LOCAL SAND FILLING.
5. 0.050 TH D.P.C. ON P.L. ALL ROUND THE BUILDING.
6. 0.110 TH LIME CONCRETE OVER 0.100 TH R.C.C. SLAB.
7. 0.15 TH R.C.C. BAND AT DOORS & WINDOWS OPENINGS.
8. 0.12 CEMENT PLASTER ON BOTH SIDE OF WALL.
9. WHITE & COLOR WASH AS PER CHOICE.

PROPOSED RESIDENTIAL BUILDING OF
MOHINI CONSTRUCTIONS
Partner - SRI NEERAJ KUMAR,
S/O SRI MOHAN PRASAD & Others
ON SURVEY PLOT NO.-1170, 1171 & 1172
THANA NO.-35, KHATA NO.-231, 288 & 283
TAUZI NO.-5166,
MAUZA - PHULWARISHARIF,
SURVEY THANA-PHULWARISHARIF,
MOHALLA- RANIPUR
DIST-PATNA

NORTH
SCALE
1:100
1:200
SHEET NO.-
04/06

Signature
En. Vijay Kumar
Structure Engineer
Lic-No- NPP/ST.ENG/87/2016

Signature
Neeraj Kumar
Partner

Signature
Mohan Prasad
Partner


Signature
Sri Mohan Prasad
Partner

FOR DEVELOPER SIGNATURE
BEHALF OF LAND OWNERS
SIGNATURE


SIGN. OF ARCHITECT

- Building Plan No.- 14/2018-19
- तकनीकी पदा/अभियंता को अनुमति के आधार पर
निम्नलिखित शर्तों के साथ भवन मानचित्र की स्वीकृति दी गई है।
- (1) विहार भवन अध्याय 2014 में नीहित सभी प्रावधानों का अनुपालन करके अतिरिक्त होगा।
 - (2) पथ, सड़क आदि जमीन के लिये अपनी जमीन छोड़ना होगा।
 - (3) सरकारी अधिकारियों की जमीन पर अतिक्रमण नहीं करना होगा।
 - (4) अपने भवन से सरकारी भला तक जोड़ निकाली हेतु अपने खर्च से नाली का निर्माण करना होगा।
 - (5) भवन में रहने के पूर्व नगर परिषद से अनामत पत्र प्राप्त करना होगा।
- 28.12.2018
Nagar Parishad Phulwari Shari


Junior Engineer
Nagar Parishad Phulwari Shari

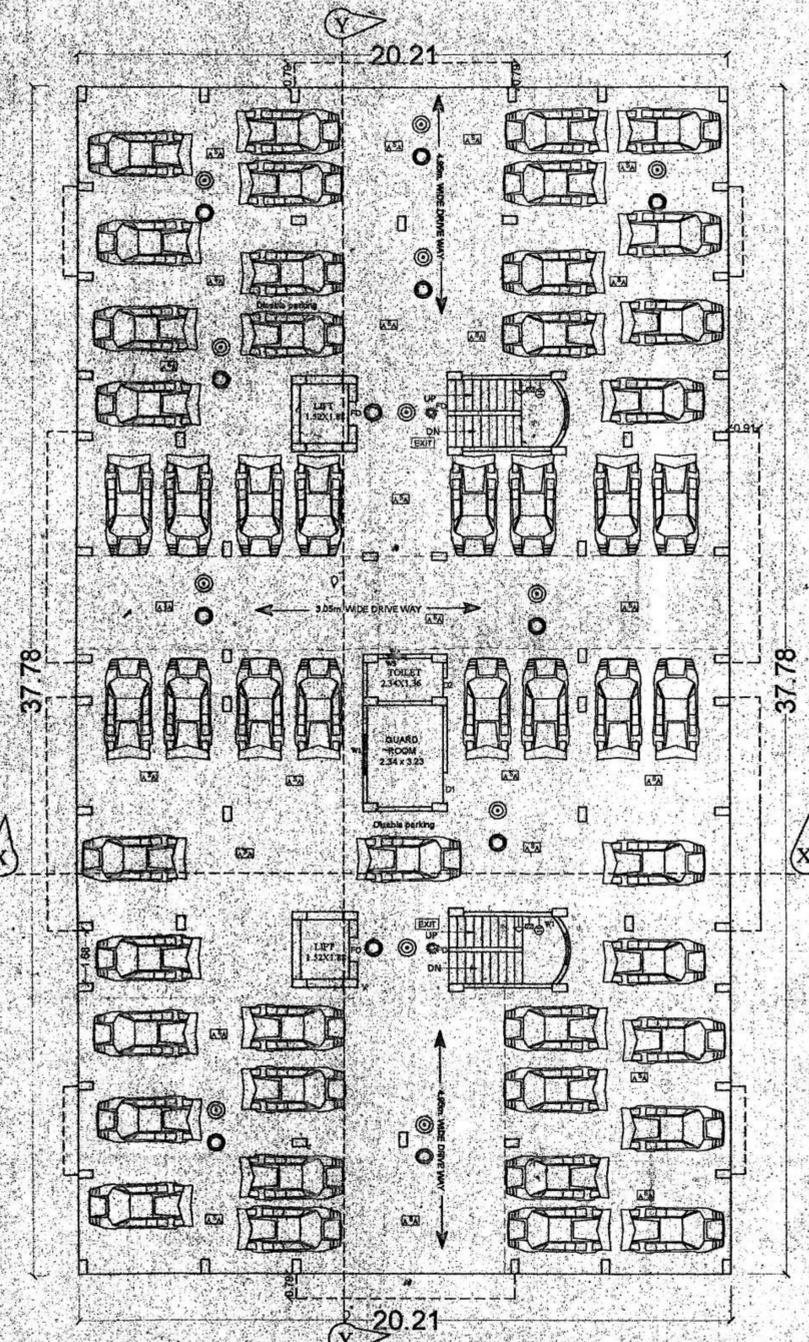

GROUND FLOOR PLAN
BLOCK-B (1st to 6th)

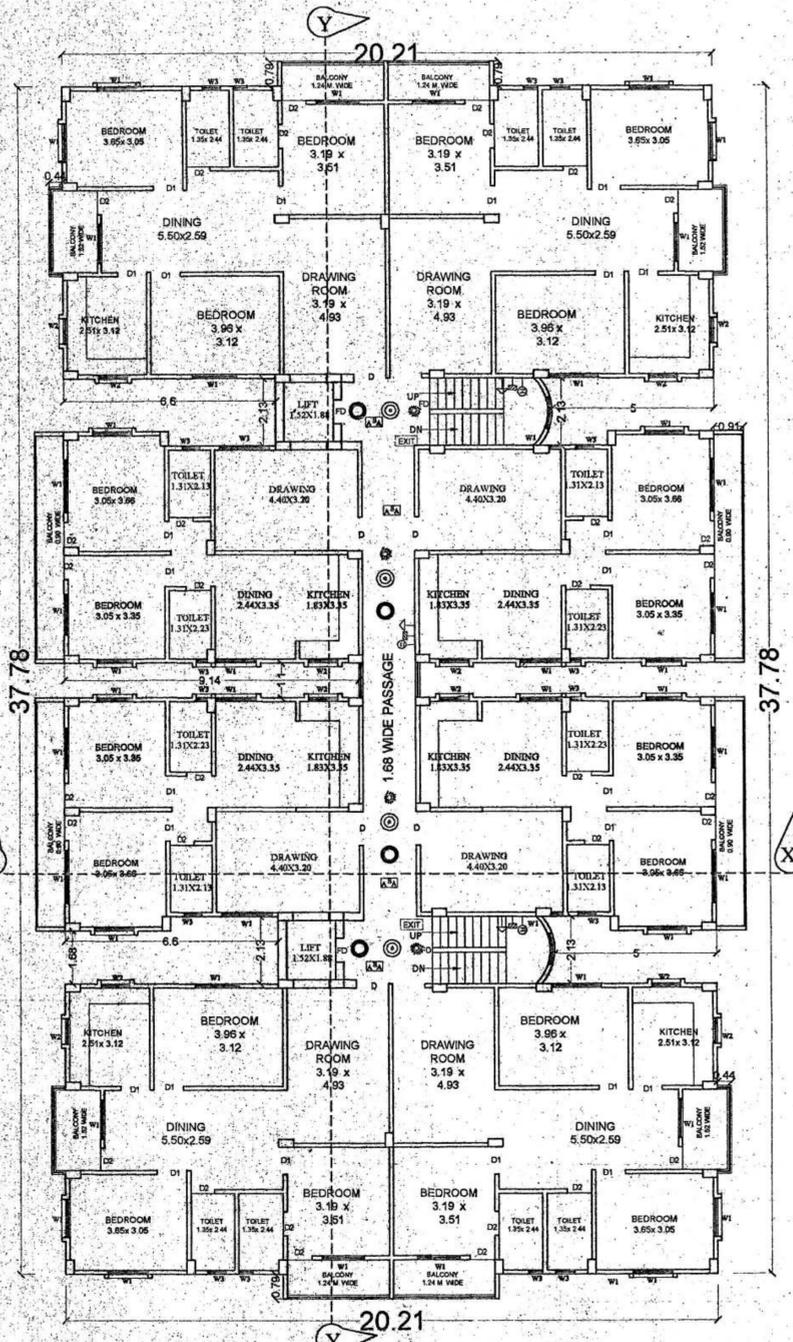

TYPICAL FLOOR PLAN
BLOCK-B (1st to 6th)

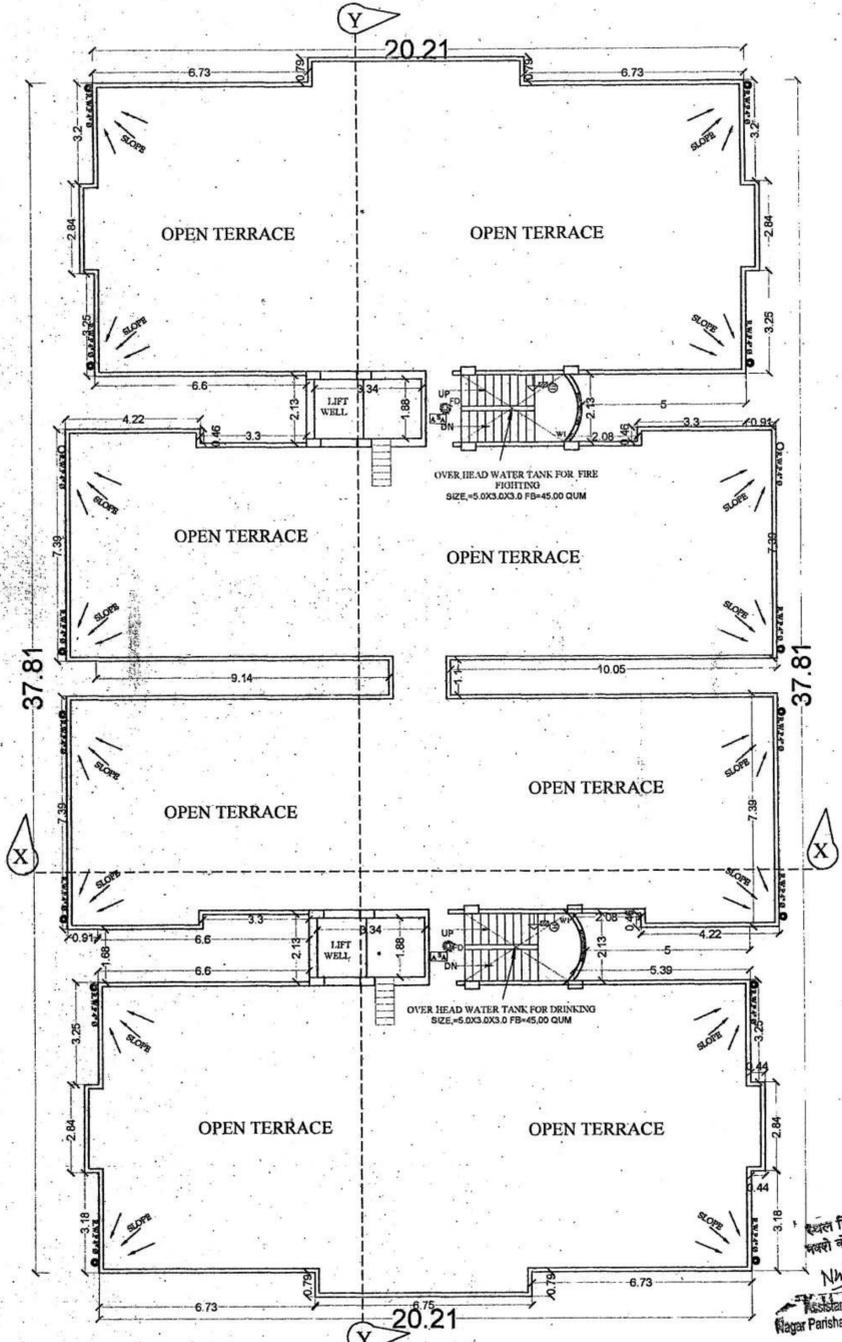

TERRACE FLOOR PLAN
BLOCK-B

SPECIFICATION

1. R.C.C UNDER REMMED PILE FOUNDATION AS PER DETAIL GIVEN IN THIS DRAWING.
2. 1ST CLASS BRICK WORK IN CEMENT MORTAR (1:5) IN SUPER STRUCTURE.
3. HEIGHT OF PLINTH FLOOR AREA SHOWN IN SECTION.
4. 0.03 I.P.S. FLOORING OVER 0.75 DRY REMMED KHOA OVER FLAT BRICK SOLING OVER LOCAL SAND FILLING.
5. 0.050 TH D.P.C. ON P.L. ALL ROUND THE BUILDING.
6. 0.110 TH LIME CONCRETE OVER 0.100TH R.C.C. SLAB.
7. 0.15TH R.C.C. BAND AT DOORS & WINDOWS OPENINGS.
8. 0.12 CEMENT PLASTER ON BOTH SIDE OF WALL.
9. WHITE & COLOUR WASH AS PER CHOICE.

PROPOSED RESIDENTIAL BUILDING OF
MOHINI CONSTRUCTIONS
Partner :- SRI NEERAJ KUMAR,
S/O SRI MOHAN PRASAD & Others
ON SURVEY PLOT NO.-1170, 1171 & 1172
THANA NO.-35, KHATA NO.-231, 288 & 283
TAUZI NO.-5166,
MAUZA - PHULWARISHARIF,
SURVEY THANA-PHULWARISHARIF,
MOHALLA- RANIPUR
DIST-PATNA

NORTH	SCALE 1:100 1:200	SHEET NO. 03/06
-------	-------------------------	--------------------

Neeraj Kumar
Mohini Constructions
Partner

Manoj Kumar
(Architect)
Phulwar Sharif Regd. No.
NPP/ARCH/1012/2016


FOR DEVELOPER SIGNATURE
BEHALF OF LAND OWNERS
SIGNATURE

SIGN OF ARCHITECT


Building Plan No.- 14/2019-19
बनानेकी पदावधि/अभियंता की अनुमति के आधार पर
निम्नलिखित सर्तों के साथ भवन निर्माण को स्वीकृति दी जाती है।
(1) विहार भवन अध्याय 2014 में नोटिफ सभी प्रावधानों का
अनुपालन करना अनिवार्य होगा।
(2) पथ, सड़क एवं नाली के लिये अपने बनी हुई योजना
(3) सरकारी या किंजो दूक से ...
(4) अपने भवन से सरकारी नाला तक जल निकालने हेतु अपने
खर्च से नाली का निर्माण करना होगा।
(5) भवन में रहने के पूर्व मुर परियोजना से अनुमति पत्र प्राप्त
करना होगा

Manoj Kumar
Junior Engineer
Nagar Parishad Phulwar Sharif


इसके निर्माण किया गया।
भस्को के अनुरूप सही पाया।
Nhl
Junior Engineer
Nagar Parishad Phulwar Sharif

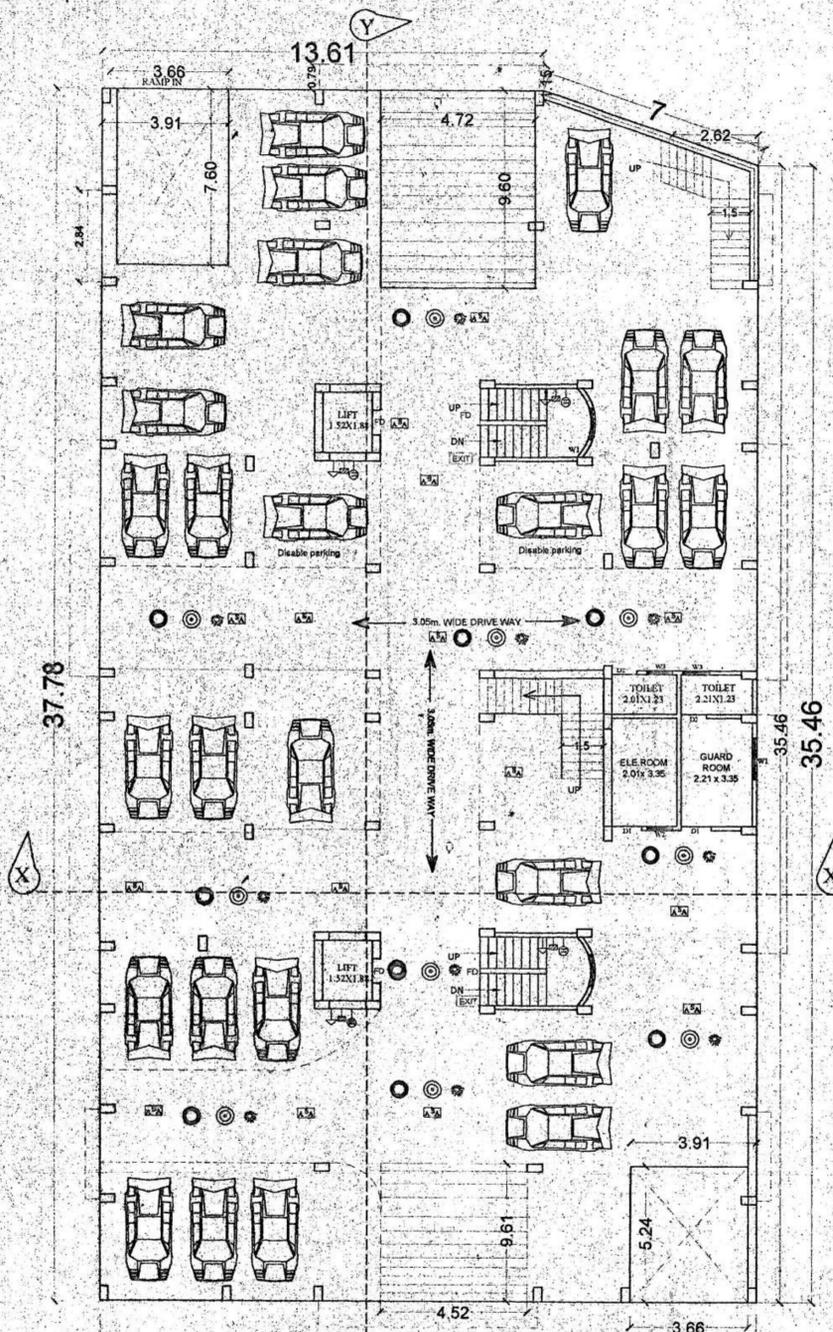

20.21
GROUND FLOOR PLAN
BLOCK-C

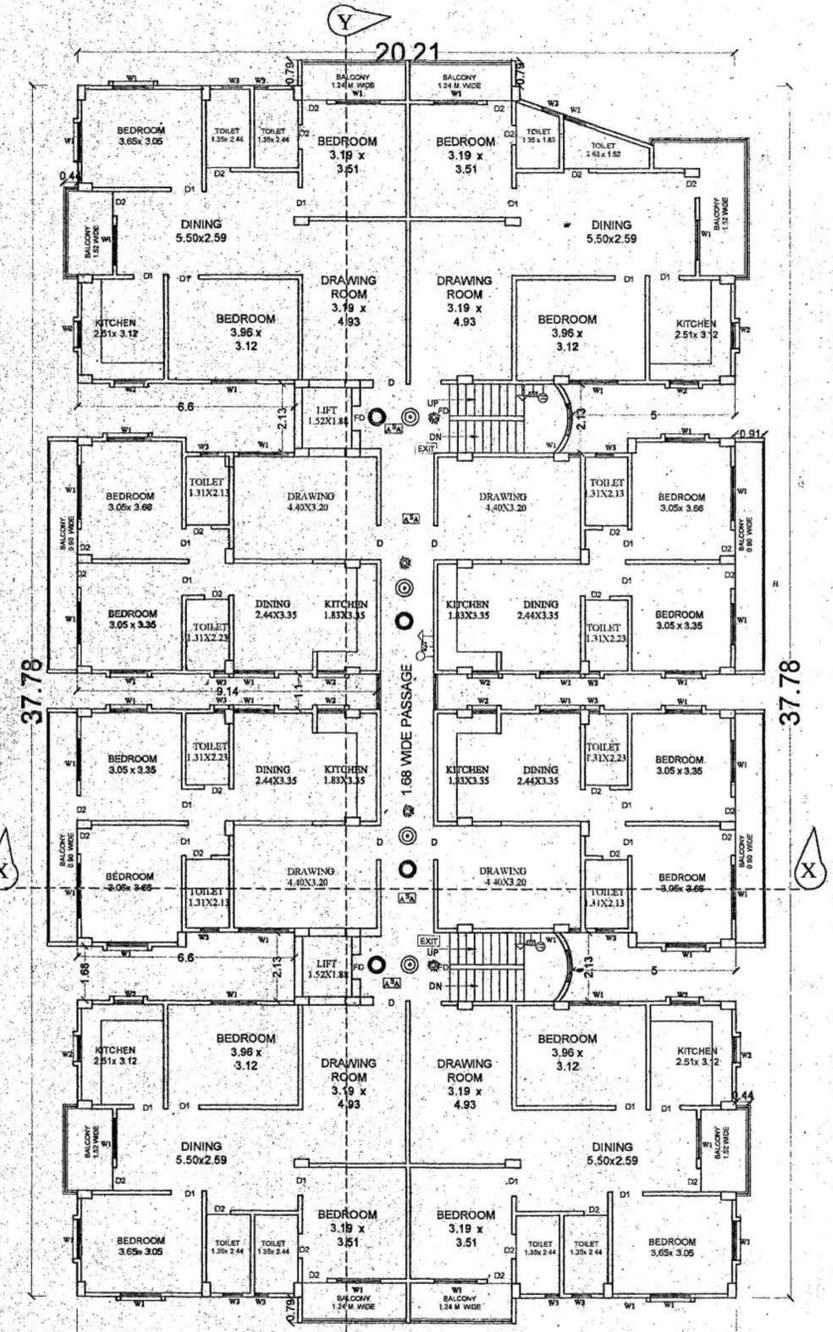

20.21
TYPICAL FLOOR PLAN
BLOCK-C (1st to 6th)

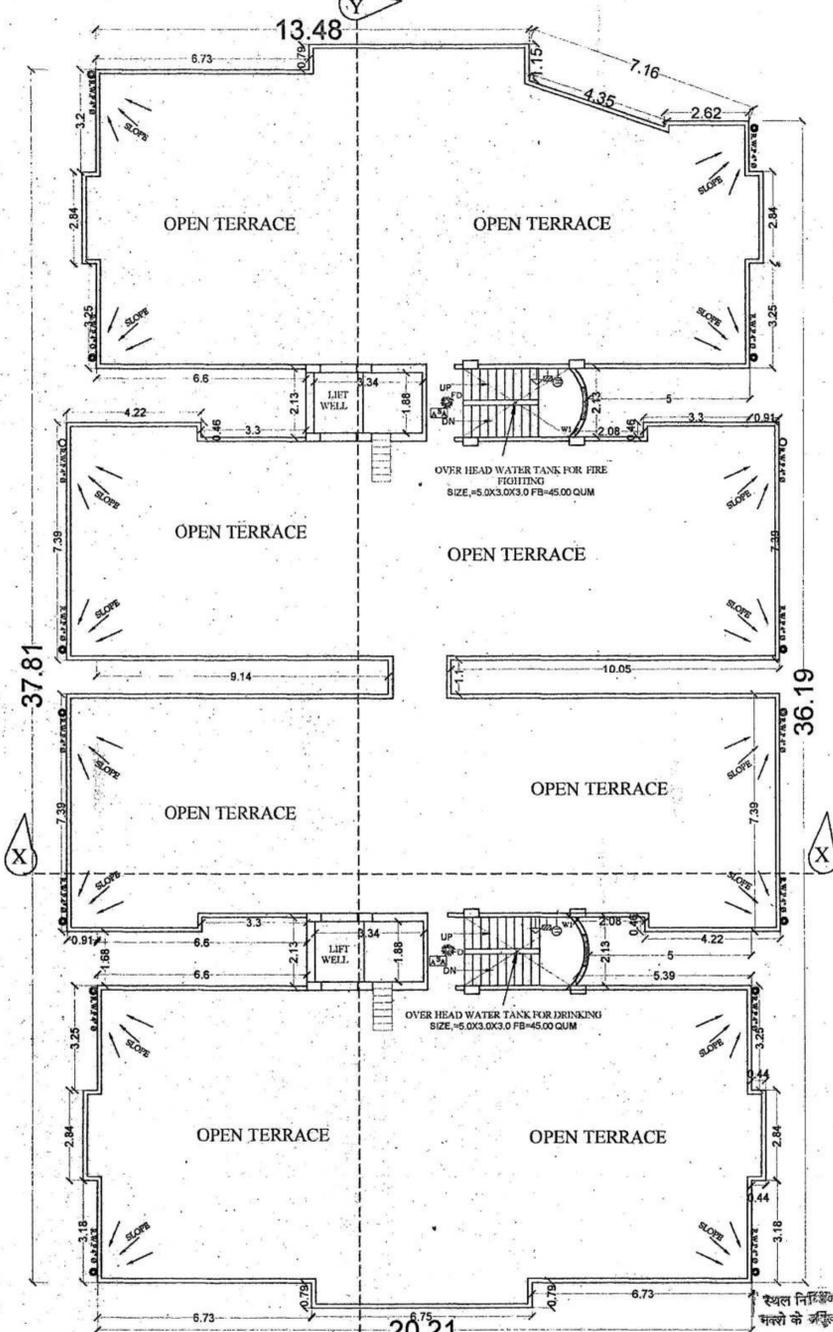

20.21
TERRACE FLOOR PLAN
BLOCK-C

SPECIFICATION

1. R.C.C UNDER REMMED PILE FOUNDATION AS PER DETAIL GIVEN IN THIS DRAWING.
2. 1ST CLASS BRICK WORK IN CEMENT MORTAR(1:6) IN SUPER STRUCTURE.
3. HEIGHT OF PLINTH FLOOR AREA SHOWN IN SECTION.
4. 0.03 I.P.S. FLOORING OVER 0.75 DRY REMMED KHOA OVER FLAT BRICK SOLING OVER LOCAL SAND FILLING.
5. 0.050 TH D.P.C. ON P.L. ALL ROUND THE BUILDING.
6. 0.110 TH LIME CONCRETE OVER 0.100TH R.C.C. SLAB.
7. 0.15TH R.C.C. BAND AT DOORS & WINDOWS OPENINGS.
8. 0.12 CEMENT PLASTER ON BOTH SIDE OF WALL.
9. WHITE & COLOUR WASH AS PER CHOICE.

PROPOSED RESIDENTIAL BUILDING OF MOHINI CONSTRUCTIONS
 Partner :- SRI NEERAJ KUMAR,
 S/O SRI MOHAN PRASAD & Others
 ON SURVEY PLOT NO.-1170 ,1171&1172
 THANA NO.-35, KHATA NO.-231,288 &283
 TAUZI NO.-5166,
 MAUZA - PHULWARISHARIF,
 MOHALLA- RANIPUR
 DIST-PATNA

NORTH 	SCALE 1:100 1:200	SHEET NO.- 05/06
-----------	-------------------------	---------------------

Mohini Constructions
Neeraj Kumar
Neeraj Kumar
Neeraj Kumar
 Lic.No- NPP/ST/ENG/87/2016

FOR DEVELOPER SIGNATURE
 HEAD OF LAND OWNERS
 SIGNATURE

SIGN. OF ARCHITECT

Building Plan No.- 14/2018-19
 तकनीकी पदा/अभिप्रेत की अनुमति के आधार पर
 निर्माता/सर्वे के साबधन मानचित्र की स्वीकृति दी जाती है।
 (1) विहार भवन अधिनियम 2014 में नदित सभी प्रवधानों का
 अनुपालन करना अनिवार्य होगा।
 (2) पत्र, सहक के लिए अपनी जमीन जोड़ना होगा
 (3) सरकारी के जमीन पर अतिक्रमण नहीं
 करना होगा।
 (4) अपने भवन से सरकारी गलत तक जल निकासी हेतु अपने
 भवन से गली का निर्माण करना होगा।
 नगर पंचायत में रहने के पूर्व नगर परिषद से अनुमति पत्र प्राप्त
 करना होगा।
 नगर कार्यपालक पंजीयकारी

Nagar Parishad Phulwari Sharif
 Assistant Engineer
 Nagar Parishad Phulwari Sharif

