

PROJECT:
PROPOSED SS ANITA MANSION


CLIENT:
SS BASE CONSTRUCTION PVT.LTD
PATNA

ADDRESS:
IAS COLONY,
BAILEY ROAD,DANAPUR

**D
I
R
E
C
T
I
O
N**

01

SH. NO.

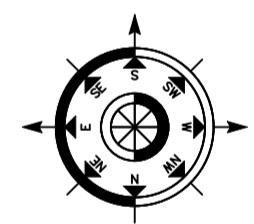

TITLE:
GROUND FLOOR PLAN

SUB TITLE: **CONCEPT**

DWG NO:
SCALE: NTS
DATE: 14.04.2025
DEALT: SHYAM

RECEIVED/ISSUED/ APPROVAL
FOR APPROVAL
FOR TENDER
FOR SITE (GFC)

PROJECT INCHARGE: **CHOTTU**


CAD FILE: FILE
REV NO: REV

† This drawing is copyrighted. It is the property of the architect and is not to be reproduced, copied, handed over to a third party or used for any purpose other than for which it has been loaned.

† All dimension shall be read and not to be measured

† Any discrepancy in drawing and site has to be brought to the knowledge of architect.

P
S&ASSOCIATES
ARCHITECTS, ENGINEERS, INTERIORS & LANDSCAPE DESIGNERS
204, MAHARAJA KAMESHWAR COMPLEX, FRASER
ROAD, PATNA - 800 001
TEL. 91 9431019653,
EMAIL .architect.shyam@gmail.com

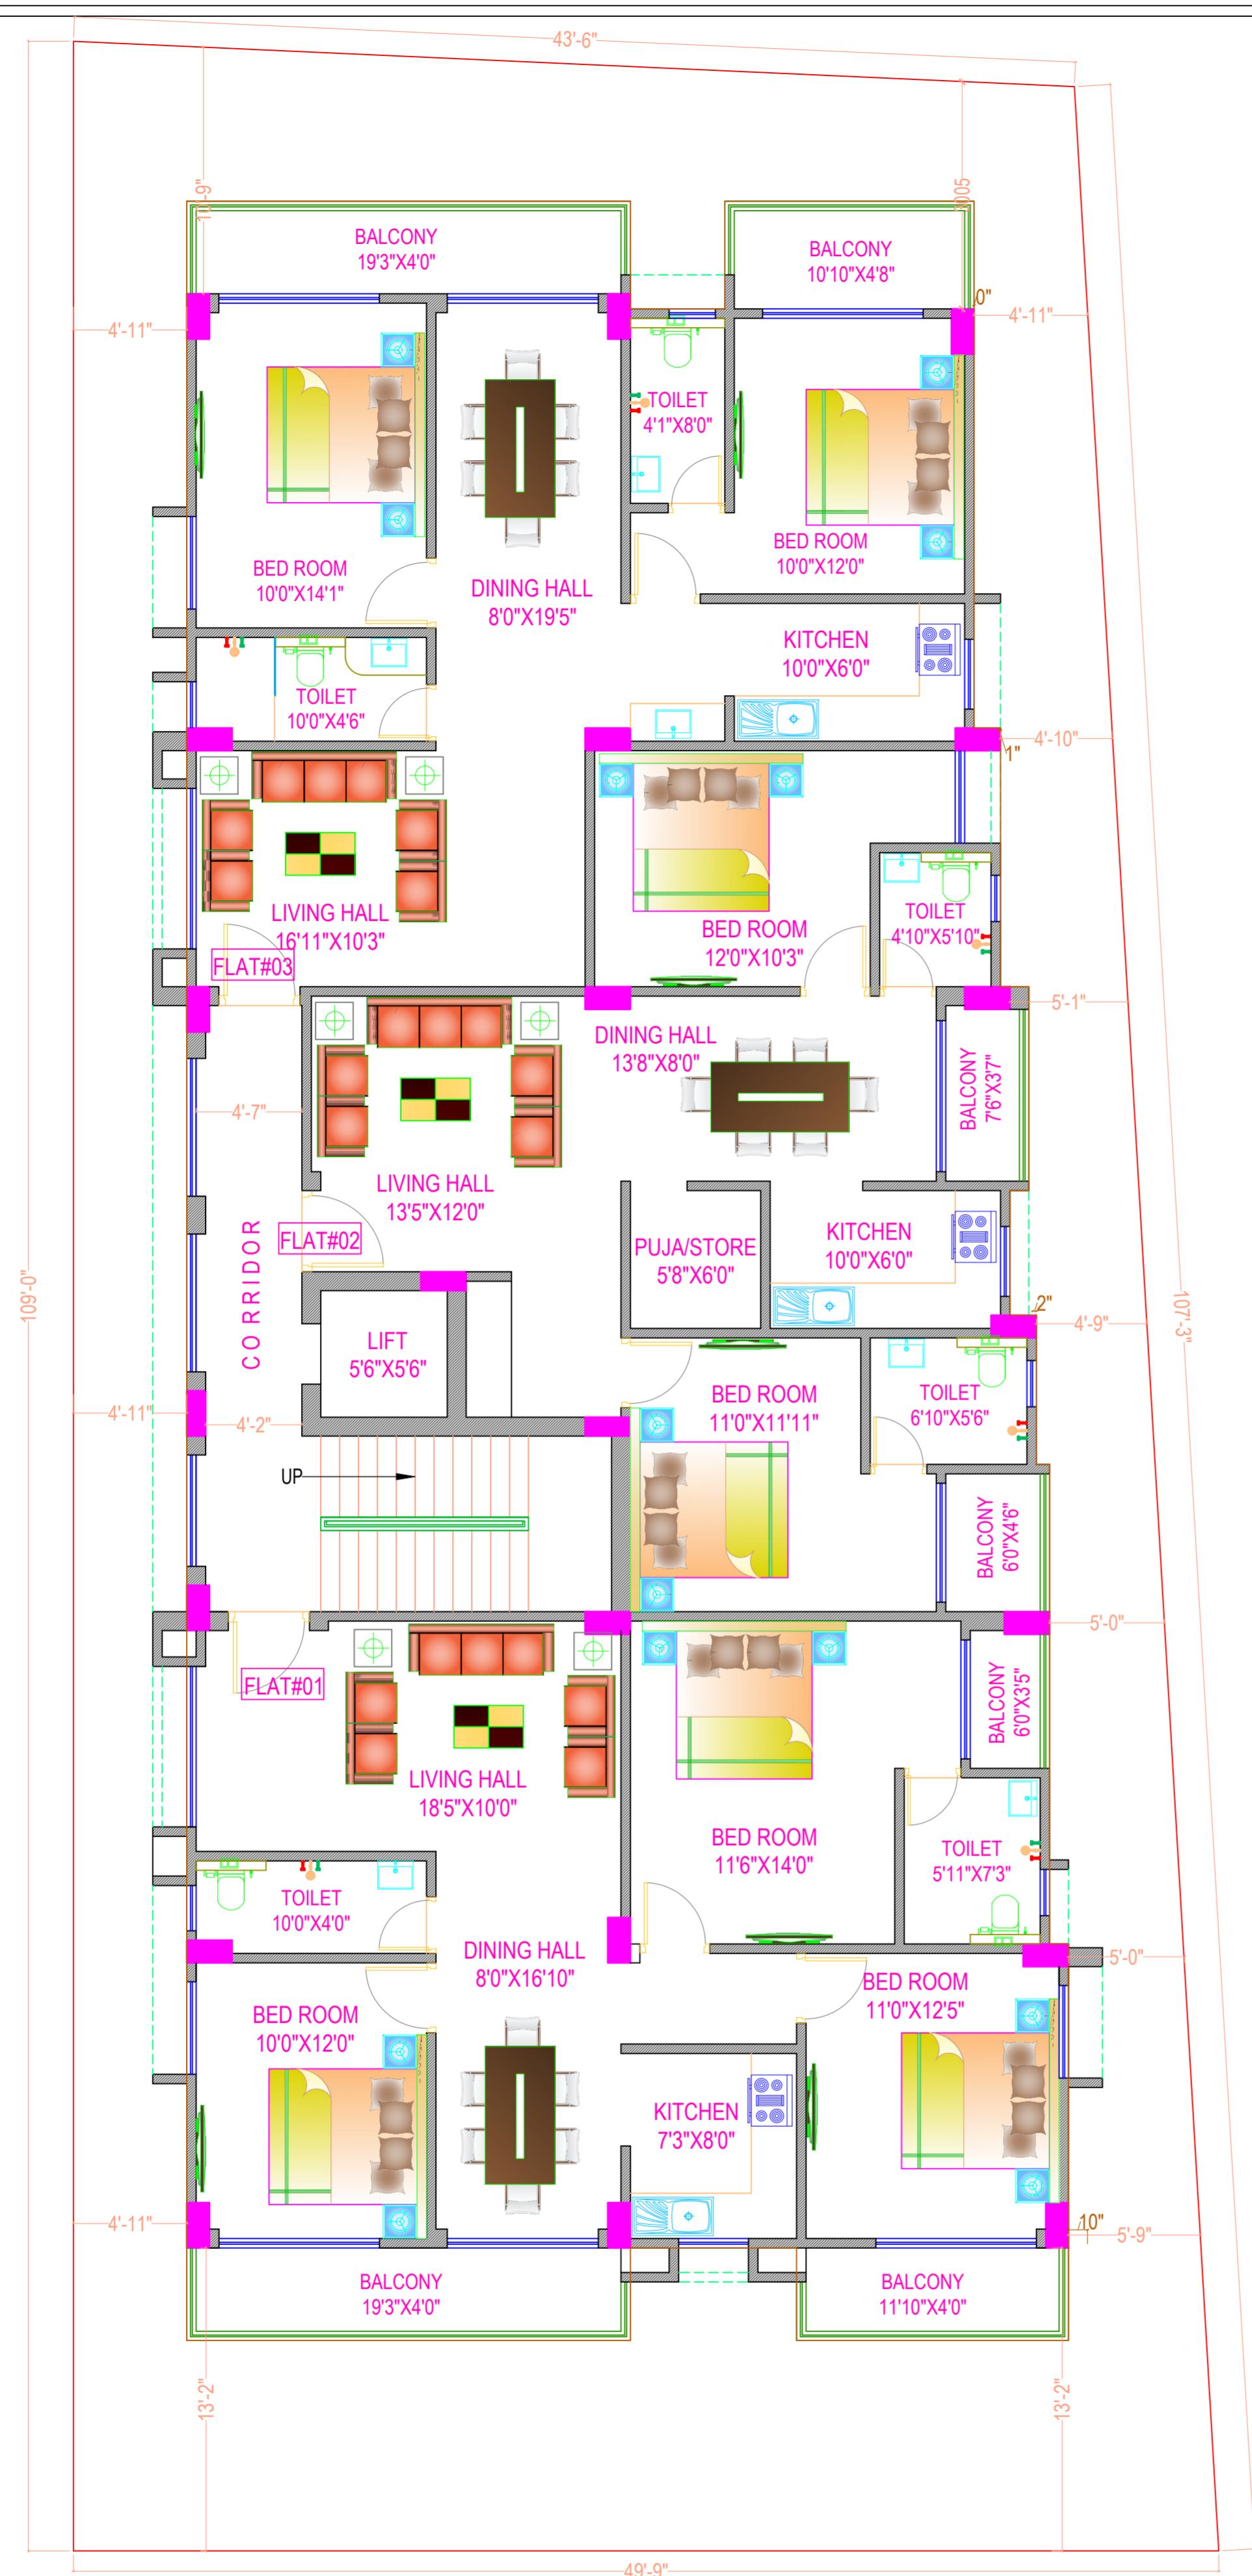

ARFA STATEMENT

FLAT NO.	TYPE	CARPET AREA	BALCONY AREA				EXTERNAL WALL AREA	B/U AREA	S.B/U AREA
			1	2	3	TOTAL			
101	3BHK	982.00 SFT	18.00 SFT	39.70 SFT	66.70 SFT	124.40 SFT	74.00 SFT	1180.00 SFT	1505.00 SFT
102	2BHK	788.00 SFT	23.77 SFT	24.53 SFT		48.30 SFT	55.70 SFT	892.00 SFT	1140.00 SFT
103	2BHK	816.00 SFT	66.49 SFT	43.36 SFT		109.85 SFT	72.15 SFT	998.00 SFT	1275.00 SFT

PROJECT: PROPOSED SS ANITA MANSION	
CLIENT: SS BASE CONSTRUCTION PVT.LTD PATNA	
ADDRESS: IAS COLONY, BAILEY ROAD,DANAPUR	
D I R E C T I O N	
TITLE: TYPICAL(1st,2nd & 3rd) FLOOR PLAN	
SUB TITLE: CONCEPT	
02 SH. NO.	DWG NO:
	SCALE: NTS
	DATE: 14.04.2025
	DEALT: SHYAM
<u>RECEIVED/ISSUED/ APPROVAL</u>	RELEASE STATUS
	FOR APPROVAL
	FOR TENDER
FOR SITE (GFC)	
PROJECT INCHARGE: CHOTTU	
CAD FILE: FILE REV NO: REV	
† This drawing is copyrighted. It is the property of the architect and is not to be reproduced, copied, handed over to a third party or used for any purpose other than for which it has been loaned. † All dimension shall be read and not to be measured † Any discrepancy in drawing and site has to be brought to the knowledge of architect	