


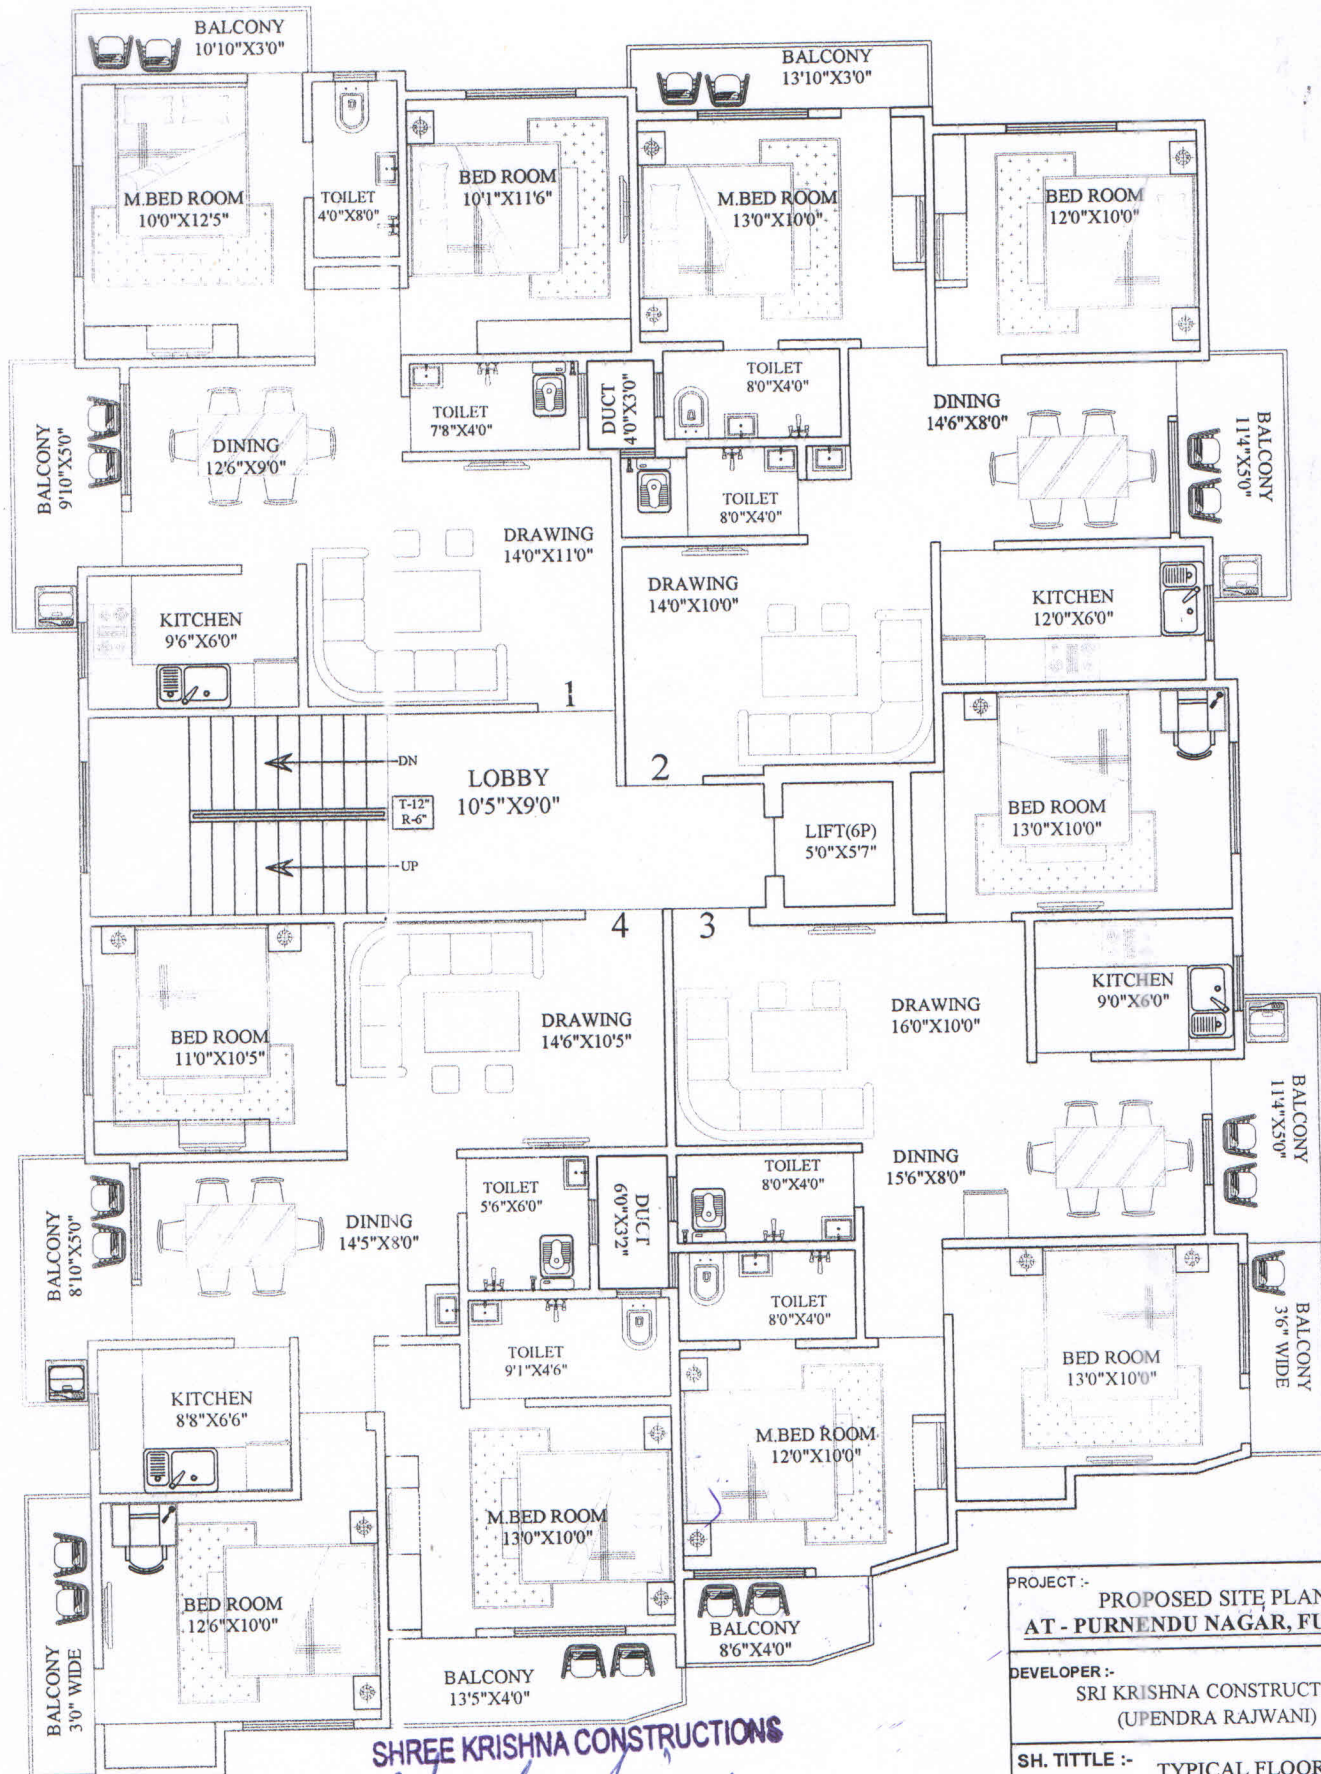

G+4

PROJECT :- PROPOSED SITE PLAN
AT - PURNENDU NAGAR, FULWARI

DEVELOPER :- SRI KRISHNA CONSTRUCTION
(UPENDRA RAJWANI)


SH. TITLE :- TYPICAL FLOOR PLAN

DRN:- AR.STUTI DATE: 20.09.2019

CONS:- A. R. & ASSOCIATES
KAILASH NIWAS,
BHIKHNA PAHARI MORE
PATNA - 800 004
(Ph. No - 0612-2683339)
LALITU-SIENPROJECTAJAY RAJWANISITE PLAN

AREA CALCULATION

SHREE KRISHNA CONSTRUCTIONS
Upendra Rajwani
PARTNER

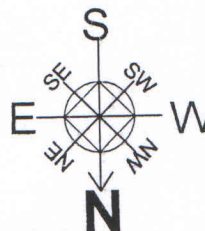

S.NO	FLAT	CARPET AREA (SQFT.)	BALCONY AREA (SQFT.)	OUTER WALL AREA (SQFT)	SERVICE AREA (SQFT.)	TOTAL SALEABLE (SQFT.)
(1)	2 BHK	657	88	43	197	985
(2)	2 BHK	693	93	42	207	1035
(3)	3 BHK	830	120	79	256	1285
(4)	3 BHK	857	141	54	263	1315