









**SPECIFICATION:-**

- FOUNDATION :- R.C.C. PILE FOUNDATION
- ASBESTIC DESIGN
- SUPER STRUCTURE :- R.C.C. FRAMED STRUCTURE
- ASBESTIC DESIGN
- BRICKWORK :- 250 TH. & 125 TH 1st CLASS
- FLOORING :- MOSAIC CAST-IN-SITU FLOORING IN GREY CEMENT IN ALL AREA.
- WALL FINISH :-
  - INTERNAL - ALL INTERNAL SURFACE SHALL BE PAINTED WITH CEMENT PRIMER OVER FLOTT FINISH OF P.O.P. SURFACE.
  - EXTERNAL - ALL EXTERNAL SURFACE SHALL BE PAINTED WITH TEXTURE POWDER OVER A SURFACE OF EXTERIOR GRADE PRIMER.
- DOOR :-
  - FRAME - 65X100 TH. SAL WOOD DOOR FRAME
  - SHUTTER-35MM TH. SOLID CORE FLUSH DOOR OF I.S.I. MARK ASDESIGN
- WINDOW :-
  - FRAME - 65X100 TH. SAL WOOD/ALUMINIUM WINDOW FRAME.
  - SHUTTER- FULLY GLAZED HARD WOOD/ ALUMINIUM WINDOW SHUTTER ASDESIGN.
- TOILETS :-
  - FLOORING - CERAMIC TILES FLOORING.
  - WALLS - CERAMIC TILES UP TO 1500MM.
  - SANITARYWARE OF I.S.I. MARK.
  - FLOORING - CERAMIC TILES FLOORING.
- FITTING - CHROMIUM PLATED C.P. FITTINGS OF I.S.I. MARK.
- ELECTRICAL :-
  - ALL INTERNAL WIRING IN CONCEALED CONDUITS WITH COPPER CONDUCTOR.
  - ALL ELECTRICAL MODULAR SWITCHES OF I.S.I. MARK.
  - ADEQUATE LIGHTING POWER POINT SOCKETS AS DESIGN & DRAWING.
- WATER SUPPLY :- ROUND THE CLOCK WATER SUPPLY BY MEANS OF OWN BORING & OVERHEAD TANK.

**PLOT DETAILS :-**

**PROPOSED RESIDENTIAL BUILDING OF**

(1) SRI. RAM BHAGWAN SINGH,  
S/O LATE - DUKHU SINGH,  
(2) SMT. FEKANI DEVI,  
W/O SRI VINAY KUMAR SINGH  
(3) SMT. DEWANTI DEVI  
W/O SRI RAJ NATH RAM  
PLOT NO. - 479 - KHATA NO. - 495 ,  
JAMABANDI NO. -5071,  
THANA NO. - 20,  
TAUZI NO. -5560, THANA- RUPASPUR,  
MAUZA - DHANAUT, DIST. - PATNA

**TERMS & CONDITIONS:-**




- STP of requisite capacity is to be installed in the campus.
- Water Harvesting and Green area to be maintained as per the plan.
- Solar power is to be installed in the campus.

**SECTION - X-X**

**FRONT ELEVATION**

**SIDE ELEVATION**

**PATNA MUNICIPAL CORPORATION**  
PATNA REGIONAL DEVELOPMENT AUTHORITY (RDA) (DROUGHT)  
Case No. P-199-181-183-184-185-999-1000

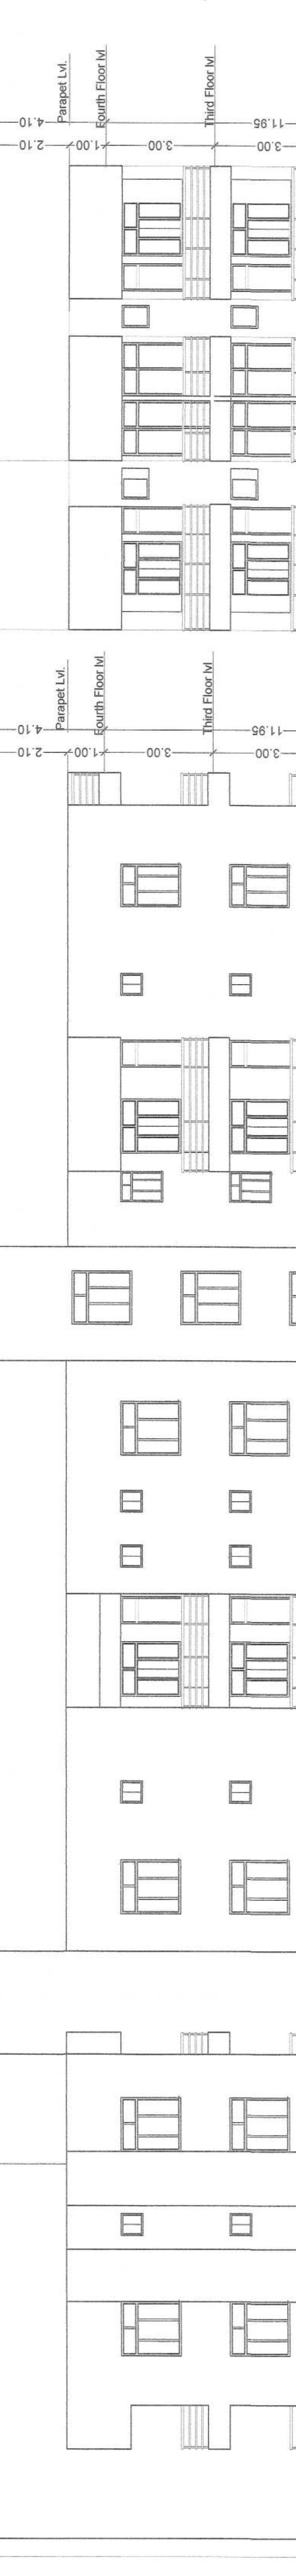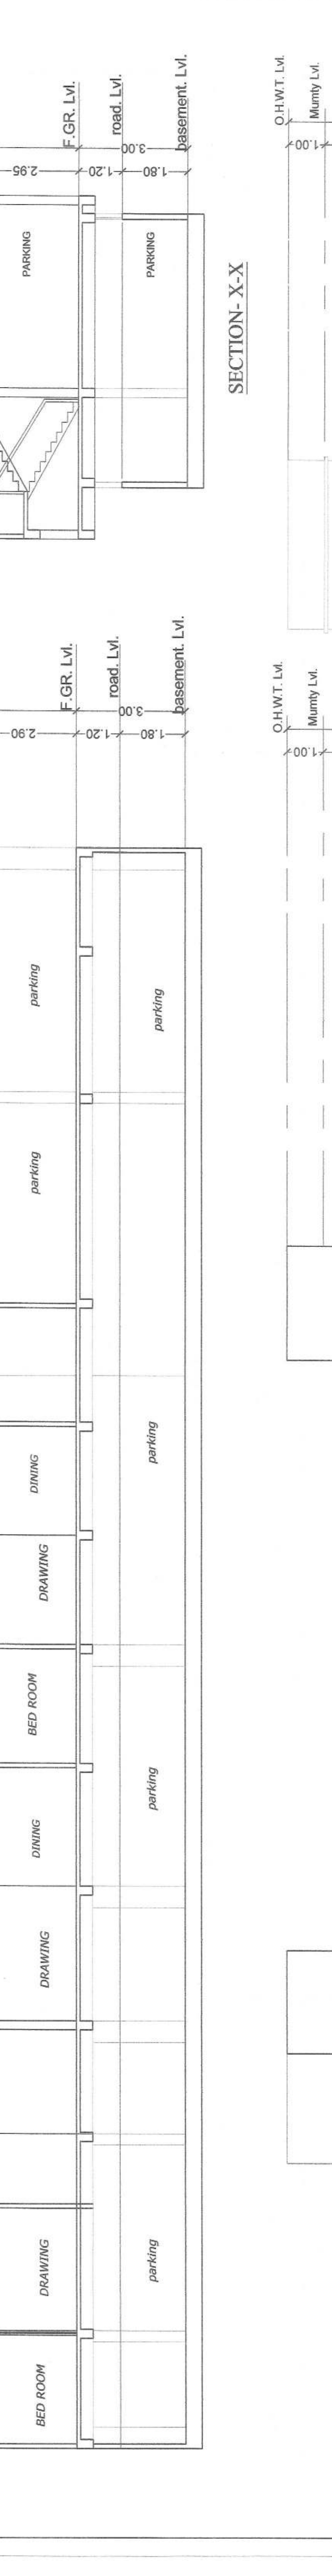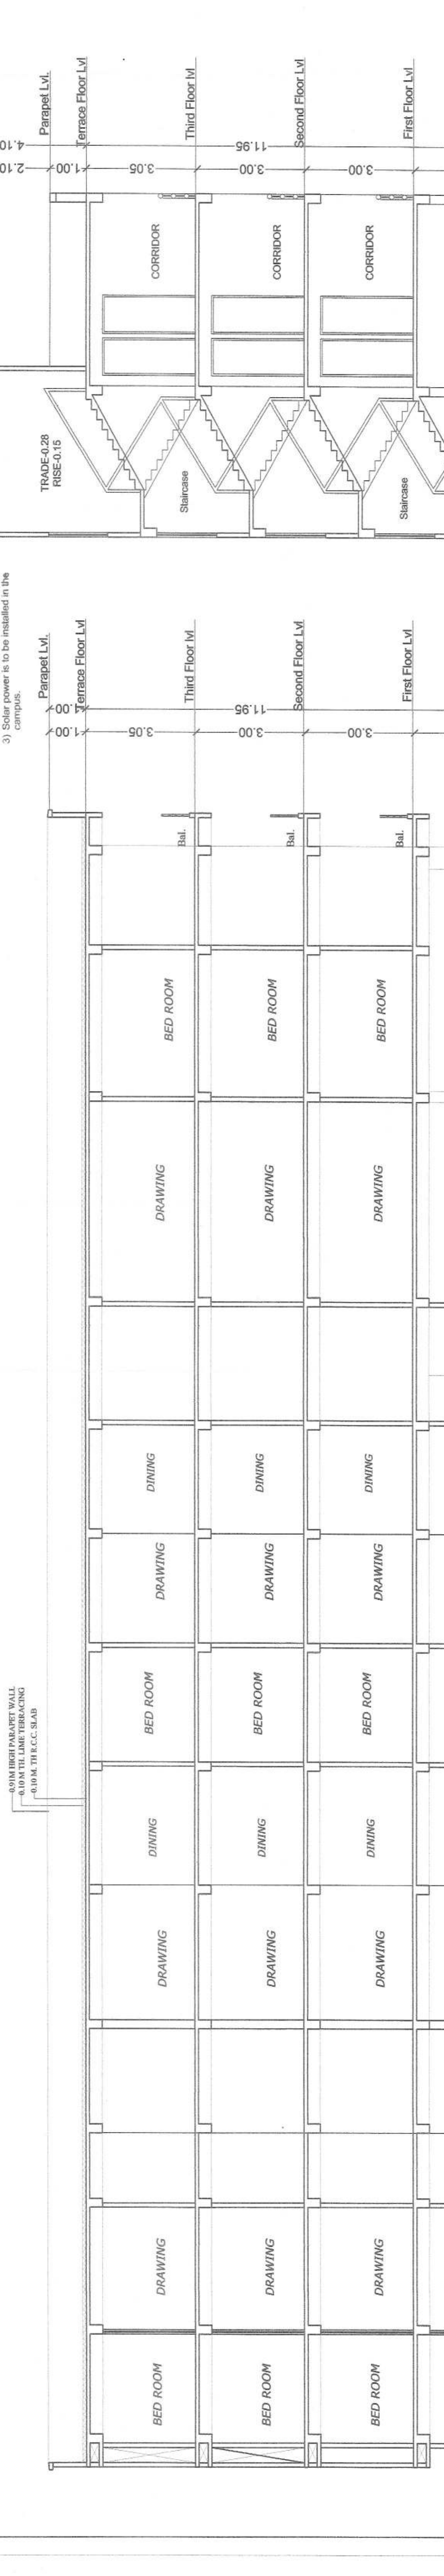

**TERMS & CONDITIONS:-**

- STP of requisite capacity is to be installed in the campus.
- Water Harvesting and Green area to be maintained as per the plan.
- Solar power is to be installed in the campus.

**PROPOSED RESIDENTIAL BUILDING OF**

(1) SRI. RAM BHAGWAN SINGH,  
S/O LATE - DUKHU SINGH,  
(2) SMT. FEKANI DEVI,  
W/O SRI VINAY KUMAR SINGH  
(3) SMT. DEWANTI DEVI  
W/O SRI RAJ NATH RAM  
PLOT NO. - 479 - KHATA NO. - 495 ,  
JAMABANDI NO. -5071,  
THANA NO. - 20,  
TAUZI NO. -5560, THANA- RUPASPUR,  
MAUZA - DHANAUT, DIST. - PATNA

**PATNA MUNICIPAL CORPORATION**  
PATNA REGIONAL DEVELOPMENT AUTHORITY (RDA) (DROUGHT)  
Case No. P-199-181-183-184-185-999-1000