
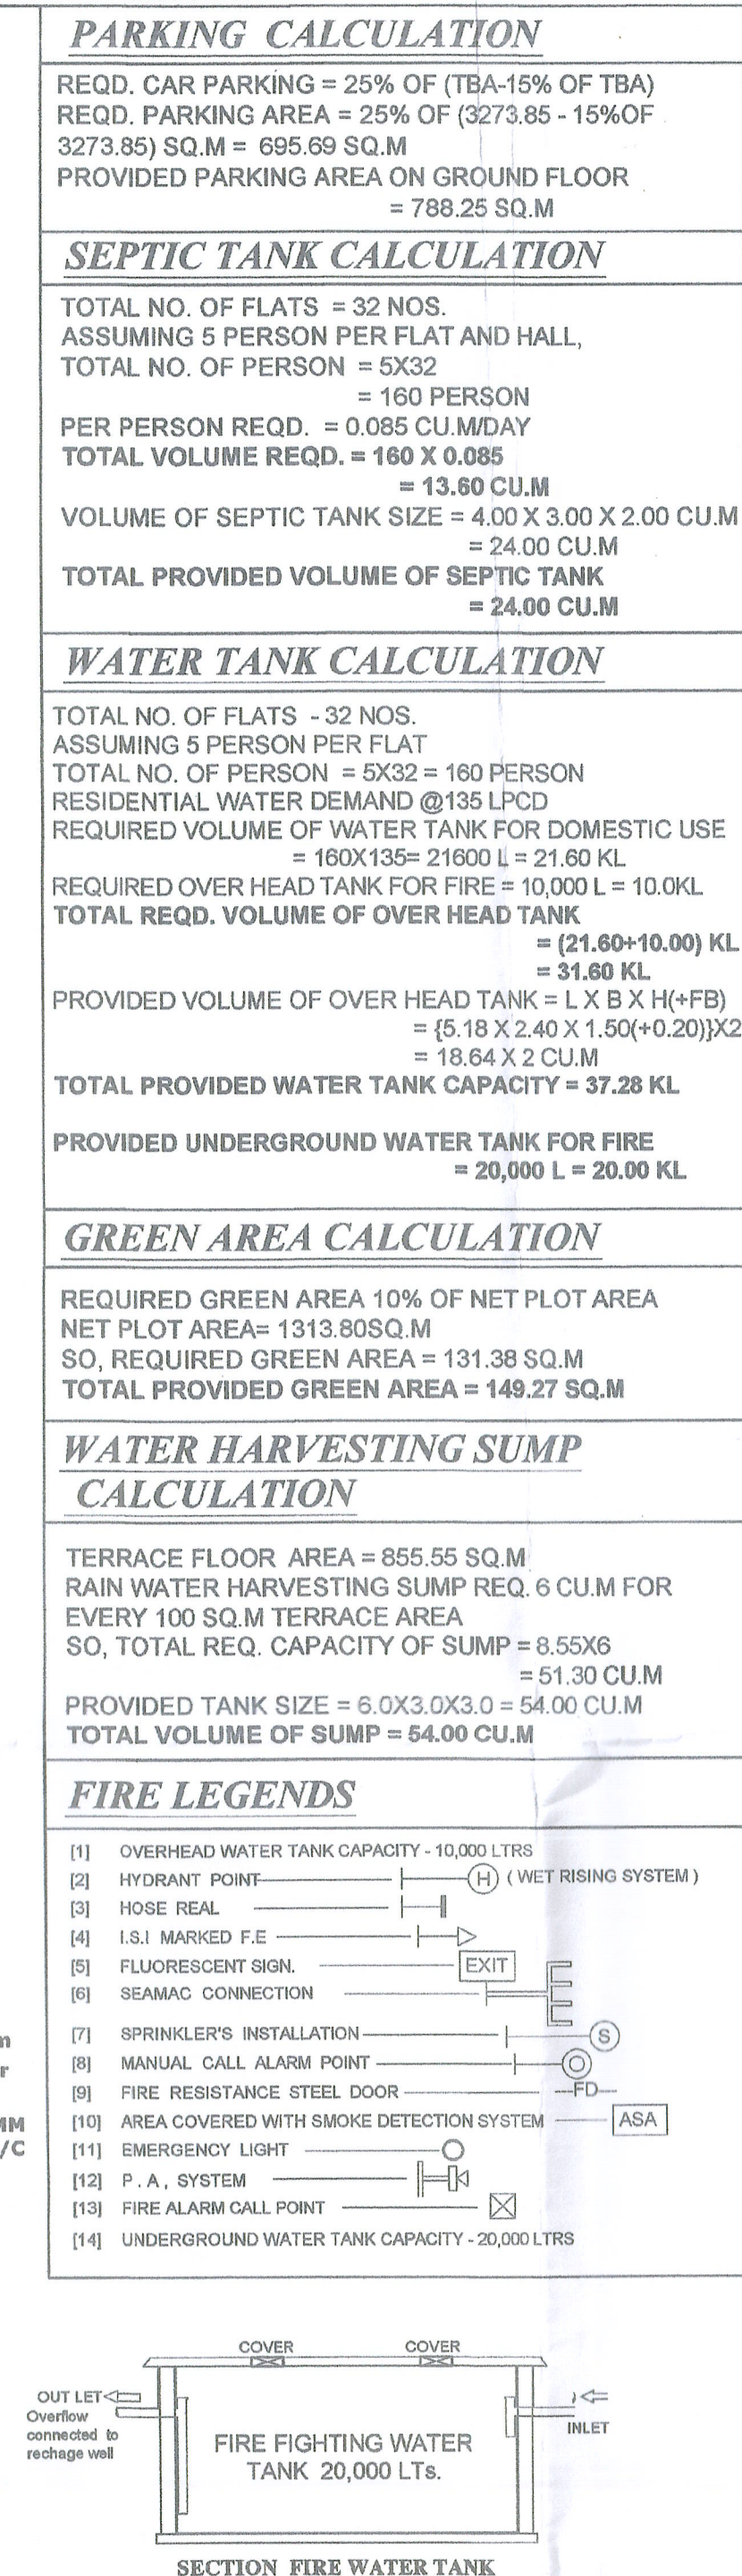
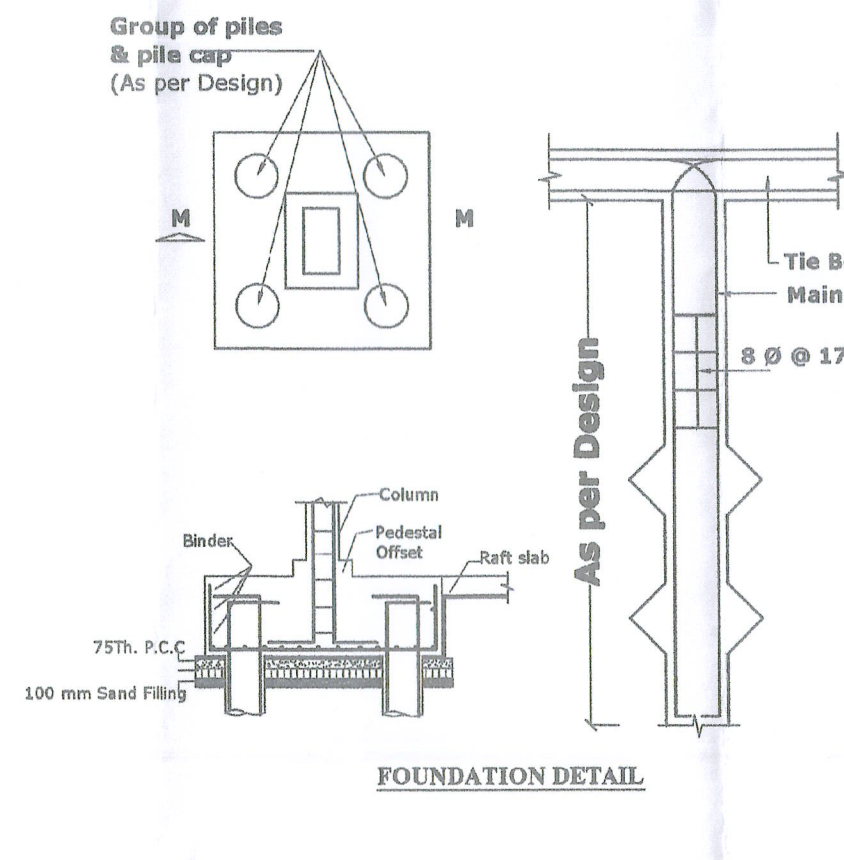
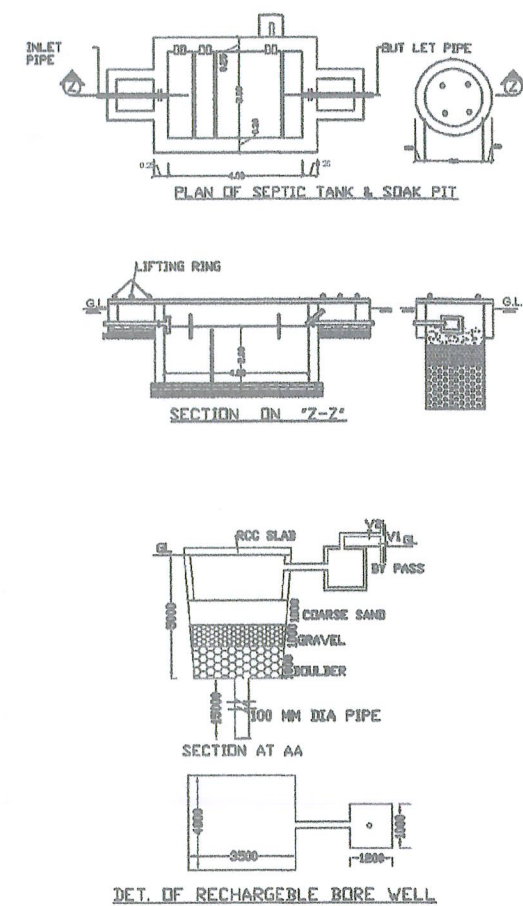
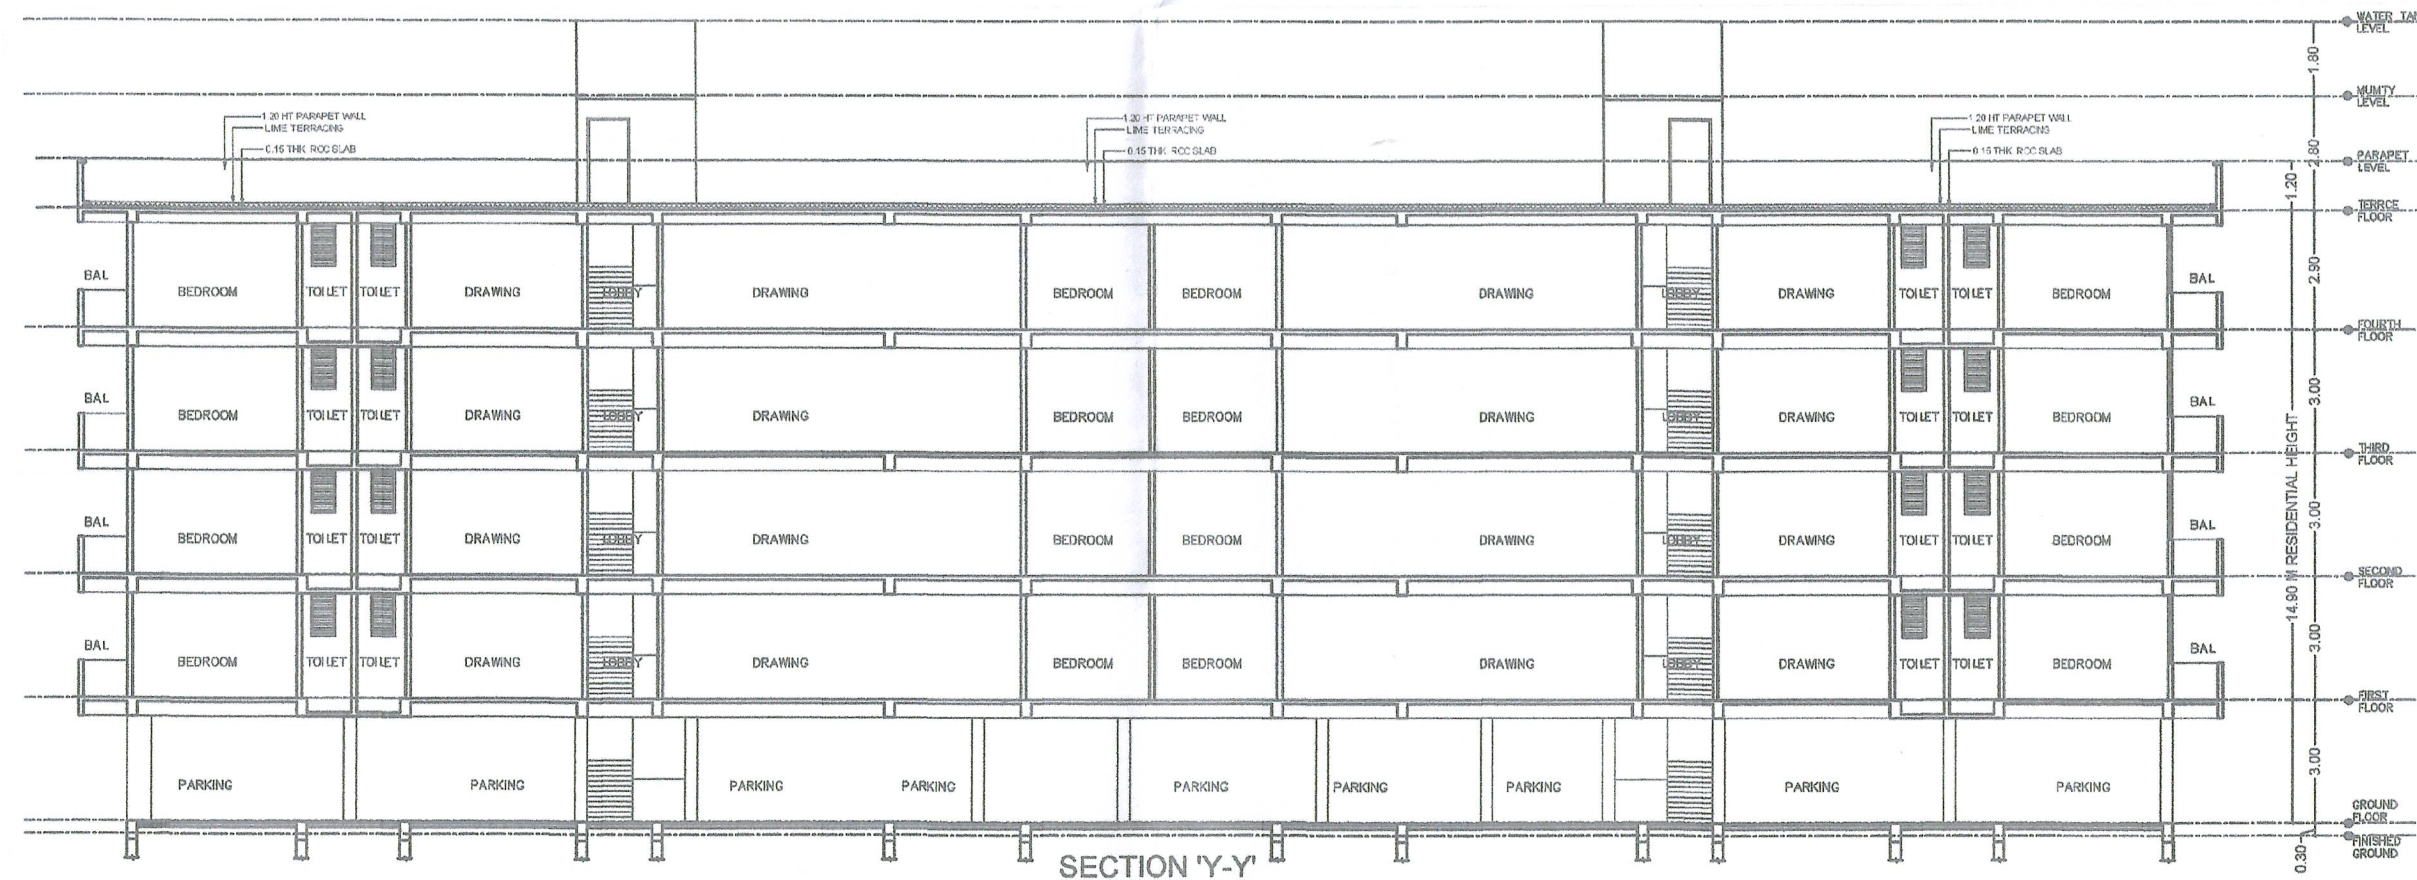


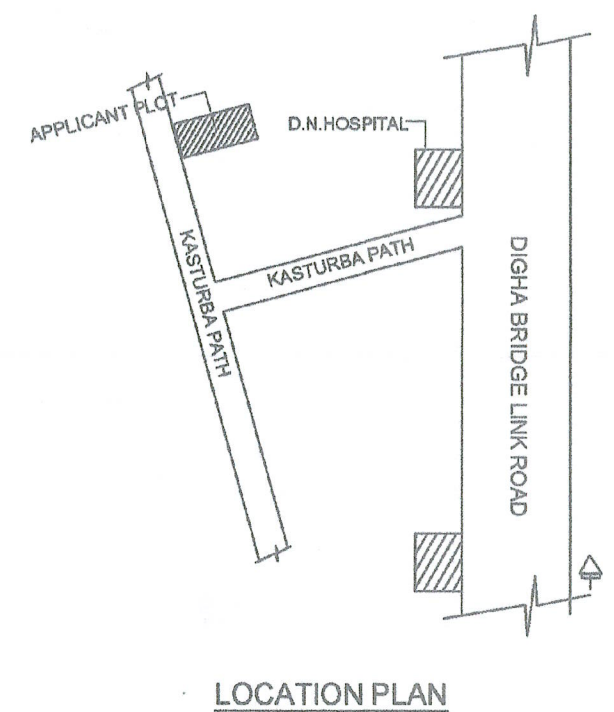

<i>SCHEDULE OF DOORS, WINDOWS</i>					
<i>TYPE</i>	<i>WIDTH</i>	<i>HEIGHT</i>	<i>SELL. L.V.</i>	<i>LIN. L.V.</i>	<i>DESCRIPTION</i>
D 1	1.05	2.10	0.0	2.10	SINGLE LEAF DOOR
D1	0.98	2.10	0.0	2.10	SINGLE LEAF DOOR
D2	0.75	2.10	0.0	2.10	SINGLE LEAF DOOR
D3	0.75	2.10	0.0	2.10	SINGLE LEAF DOOR
DW1	0.75x0.63	2.10x1.65	0.00/0.50	2.40	PALY GLAZED W/WHOLE LEAF DOOR
DW2	0.75x0.63	2.10x1.65	0.00/0.50	2.40	PALY GLAZED W/WHOLE LEAF DOOR
DW3	0.75x0.95	2.10x1.65	0.00/0.50	2.40	PALY GLAZED W/WHOLE LEAF DOOR
W1	0.75	2.10	0.50	2.40	FULLY GLAZED W/WHOLE LEAF DOOR
W2	0.75	2.10	0.50	2.40	FULLY GLAZED W/WHOLE LEAF DOOR
V	0.60	0.60	1.50	2.40	FULLY GLAZED WIN.

SPECIFICATION

1. R.C.C. PILES FOUNDATION AS PER STRUCTURAL DESIGN
2. 1ST CLASS BRICK WORK IN CEMENT MORTAR (1:6) IN SUPER STRUCTURE
3. 0.112 TH LIME TERRACING OVER 0.10 TH R.C.C. SLAB ON TOP FLOOR
4. 0.025 TH I.P.S. FLOORING OVER 0.15 TH DRY RAMMED KHOA OVER 0.075 TH FLAT BRICK SOLING
5. 12MM TH CEMENT PLASTER ON BOTH SIDE OF WALL.
6. ALL FLUSH DOORS AND STEEL FRAME WITH GLAZED WINDOW
7. WHITE AND COLOR WASH AS PER CHOICE

AREA CALCULATION

2	TOTAL PLOT AREA	= 1313.80 SQ.M
	GROUND FLOOR B/UP AREA	= 38.45 SQ.M
	1ST FLOOR B/UP AREA	= 808.85 SQ.M
	2ND FLOOR B/UP AREA	= 808.85 SQ.M
	3RD FLOOR B/UP AREA	= 808.85 SQ.M
	4TH FLOOR B/UP AREA	= 808.85 SQ.M
	TOTAL FLOOR B/UP AREA	= 3273.85 SQ.M

$$\text{F.A.R.} = \frac{\text{TOTAL B/U AREA}}{\text{NET PLOT AREA}} = \frac{3273.85}{1313.80} = 2.49$$

PROPOSED KUSUM SURESH ENCLAVE RESIDENTIAL BUILDING G+4
HAVING PLOT DETAIL :-
SURVEY PLOT NO -808(P), KIIATA NO - 1869, TAUZI - 5728, THANA NO -01
MAUZA - DIGHA, THANA - DIGHA, DIST - PATNA

LAND OWNER :-

- LAND OWNER :-
- 1- RITU KUMARI W/O SANDIP KUMAR SINGH
 - 2- PRAVIN KUMAR S/O LATE SURESH PRASAD SINGH
 - 3- NAVEEN KUMAR SINGH S/O LATE SURESH PRASAD SINGH
 - 4- RAJEEV KUMAR S/O LATE SURESH PRASAD SINGH
 - 5- MANOJ KUMAR SINGH S/O LATE RAMESHWAR PRASAD SINGH
 - 6- ASHA DEVI W/O ARUN KUMAR SINGH

DEVELOPER:- SRISATYA SAI HOMES PVT LTD
DIRECTOR :- 1. ABHAY KUMAR SINGH S/O LATE RAGHO PRASAD SINGH
2. RAVI SHEKHAR SAHAY S/O LATE GAURI SHANKAR SAHA

ALL DIMENTION IN METER

SCALE-1:100	SHEET NO-01.
-------------	--------------

SRISATYA SAI HOMES PVT. LTD. REGISTRATION NO.: BR/UDHD/5E/123-0071 GOVERNMENT OF BIHAR SIGNATURE OF OWNER/DEVELOPER <i>Ashu Kumar Sinha</i>	01/01/2017 BRAJESH KUMAR SINHA Registration No. BR/UDHD/5E/123-0071 UDHD, Government of Bihar SIGNATURE OF ENGINEER <i>Amit Kumar</i>
SRISATYA SAI HOMES PVT. LTD. REGISTRATION NO.: BR/UDHD/ELD/123-0253 GOVERNMENT OF BIHAR SIGNATURE OF OWNER/DEVELOPER	AMIT KUMAR ARCHITECT EMPANELMENT NO. CA/1999/25514 UDHD, GOVERNMENT OF BIHAR SIGNATURE OF ARCHITECT

J. E.
Nagar Parishad Danapur Nizamabad

विद्युत भू-सम्पदा (नियामन और विकास)
नियामक 2017 (RERA) को शर्तों के अधीन
राज्य में वित्त भू-सम्पदा प्राधिकरण से
इस परियोजना का निबंधन अनिवार्य होगा।

Building Plan No. 39/24-25

[illegible]

नगर कार्यपालिका पदोधिकारी
नगर परिषद्, नानापुर निवासी