
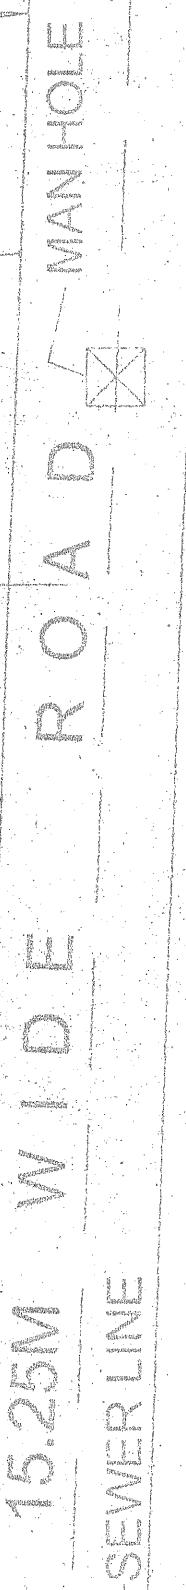


1) FIRE RESISTANT DOOR	FD
2) FIRE HYDRANT SYSTEM	W
3) HOSE REEL	
4) UNDER GROUND WATER SEPTIC TANK OF 20000 LTRS CAP	25000l
5) FIRE EXTINGUISHER CO2 TYPE	CO2
6) MANUAL CALL POINT	
7) ILLUMINATED EXIT DIRECTIONAL SIGN	EXIT
8) SIAMSESE CONNECTION	
9) EMERGENCY LIGHTING SYSTEM	o
10) SPRINKLE	S

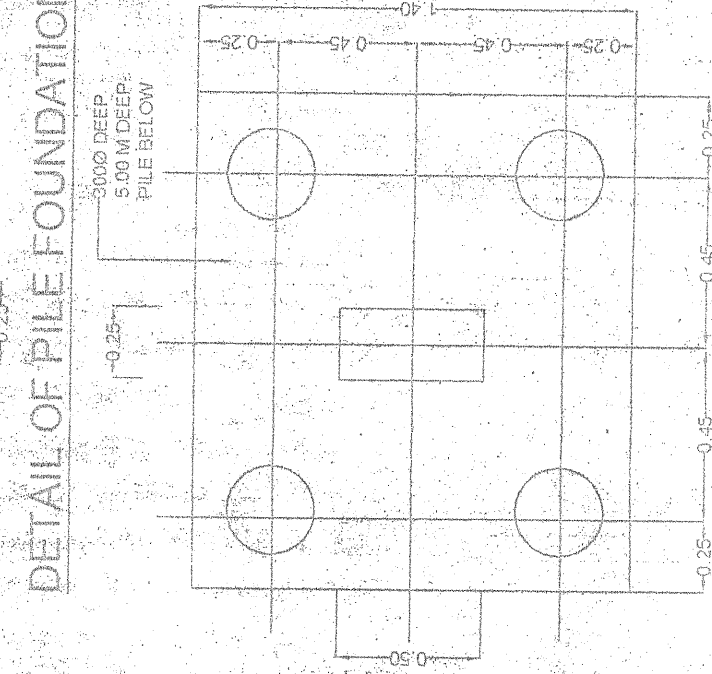

SCALE-1:100

[illegible]

TOTAL PLOT AREA AS PER DEED	= 463.32 SQ. M.
TOTAL PLOT AREA AS PER SITE	= 45.32 SQ. M.
GROUND FLOOR BUILT UP AREA	= 13.45 SQ. MT.
TOTAL FIRST FLOOR BUILT UP AREA	= 21.19 SQ. MT.
TOTAL SECOND FLOOR BUILT UP AREA	= 21.19 SQ. MT.
TOTAL THIRD FLOOR BUILT UP AREA	= 21.95 SQ. MT.
TOTAL FOURTH FLOOR BUILT UP AREA	= 21.95 SQ. MT.
TOTAL BUILT UP AREA	= 901.25 SQ. MT.

RESIDENTIAL
TOTAL NOS. OF FLATS - 12 FLATS
5 PERSON / FLAT
TOTAL NO. OF PERSON = $5 \times 12 = 60$

TOTAL BUILT UP AREA = 901.25 SQ.MT.
TOTAL REQUIRED PARKING AREA 25% OF
REQUIRED CAR PARKING AREA (25%) = 23
TOTAL PROVIDED PARKING AREA = 23
WATER SUPPLY CALCULATION

TOTAL NOS. OF PERSONS = 60
 REQUIREMENT OF WATER TANK FOR 60 PERSONS
 @ 135 LTRS. / DAY / PERSON = 60 X 135 = 8100.00 LTRS
 { 8.10 CUM }
 CAPACITY OF OVER HEAD WATER TANK PROVIDED
 SIZE = 3.95 X 2.75 X 10 = 10.86 CUM.

REQUIREMENT OF SEPTIC TANK FOR 60 PERSONS
@ $0.087 \text{ M}^3 \text{ PER PERSON / DAY} = 60 \times 0.087 \text{ M}^3$
 $= 5.22 \text{ M}^3$

SIZE OF SEPTIC TANK $(L \times W \times H) = 3.0 \times 2.5 \times 0.67 \text{ M}^3$
 $= 15.00 \text{ M}^3$

PROPOSED RESIDENTIAL BUILDING FOR (1) SMT SUDAMA
DEVI W/O SRI JAMUN SHARMA, (2) BALAJI DREAM
HOMES PVT. LD, MAUZA - MAINPUR SHANKAR, THANA -
DANABUR, THANA NO.- 24, TALUZI NO- 5234, KIATA NO.-
141, SURVEY PLOT NO.- 736/P, DISTT - PATNA.

BALAJI DREAM HOMES
P. 322022
DIRECTOR

Sanjay Kumar
B.Tech (Civil Engineering)
Licence No- 01/ER/2015/NPD

[illegible][illegible]

Recd 3/8/16
 A. E.
 Neger Fische - Kupur Nizamit
 J. E.
 Neger Fische - Kupur Nizamit