

PARKING CALCULATION (BLOCK -B)

TOTAL NO OF FLAT = 32 NOS
 ONE FLAT REQU ONE CAR PARKING
 TOTAL REQU CAR PARKING = 32 CARS
 ONE CAR PARKING REQU AREA = 20 SQM
 TOTAL REQU CAR PARKING = 20x32= 640 SQM
 REQUIRED PARKING AREA = 640 SQM
 PROVIDED COVERED CAR PARKING AREA = 464.78 SQM

WATER TANK CALCULATION (BLOCK-B)

TOTAL NO OF FLAT = 32 NOS
 ONE FLAT 4 PERSON
 TOTAL NO OF PERSON = 32 X 4 = 128 PERSON
 ONE PERSON REQU WATER = 135 LTR DAY
 TOTAL REQU WATER = 128 X 135 = 29904 LTR DAY
 ADD 10% EXTRA FOR FIRE FIGHTING = 2990.4
 TOTAL REQU WATER = 32894.4 LTR
 PROVIDE AREA OF WATER TANK = 4.50 SQM (SI = 30 CM)
 SIZE = 5.00 X 7.25 X 2.00 = 3.22800 CUM NOS = 4.50 CUM

SEPTIC TANK CALCULATION (B)




TOTAL NO OF FLAT = 32 NOS
 ONE FLAT 4 PERSON
 TOTAL NO OF PERSON = 32 X 4 = 128
 ONE PERSON REQU AREA = 0.085 CUM DAY
 TOTAL REQU AREA = 128 X 0.085 = 10.88 CUM DAY
 ADD 20% EXTRA = 10.88 X 1.20 = 13.056 CUM DAY
 PROVIDE AREA OF SEPTIC TANK = 20.55 CUM

SCHEDULE OF DOORS & WINDOWS

Sl. NO.	TYPE	WIDTH	SILL	HEIGHT
1.	D	1.06	0.00	2.13
2.	D1	0.91	0.00	2.13
3.	D2	0.76	0.00	2.13
4.	W	1.83	0.76	1.83
5.	W1	1.37	0.76	1.53
6.	W2	1.22	0.76	1.53
7.	W3	0.91	1.21	1.22
8.	W4	0.61	1.53	0.91

AREA STATEMENT

GROUND FLOOR B.U. AREA = 30.24 SQM
 FIRST FLOOR B.U. AREA = 495.02 SQM
 SECOND FLOOR B.U. AREA = 495.02 SQM
 THIRD FLOOR B.U. AREA = 495.02 SQM
 FOURTH FLOOR B.U. AREA = 495.02 SQM
 FIFTH FLOOR B.U. AREA = 495.02 SQM
 SIX FLOOR B.U. AREA = 495.02 SQM
 SEVEN FLOOR B.U. AREA = 495.02 SQM
 EIGHT FLOOR B.U. AREA = 495.02 SQM
 TOTAL B.U. AREA = 3990.40 SQM

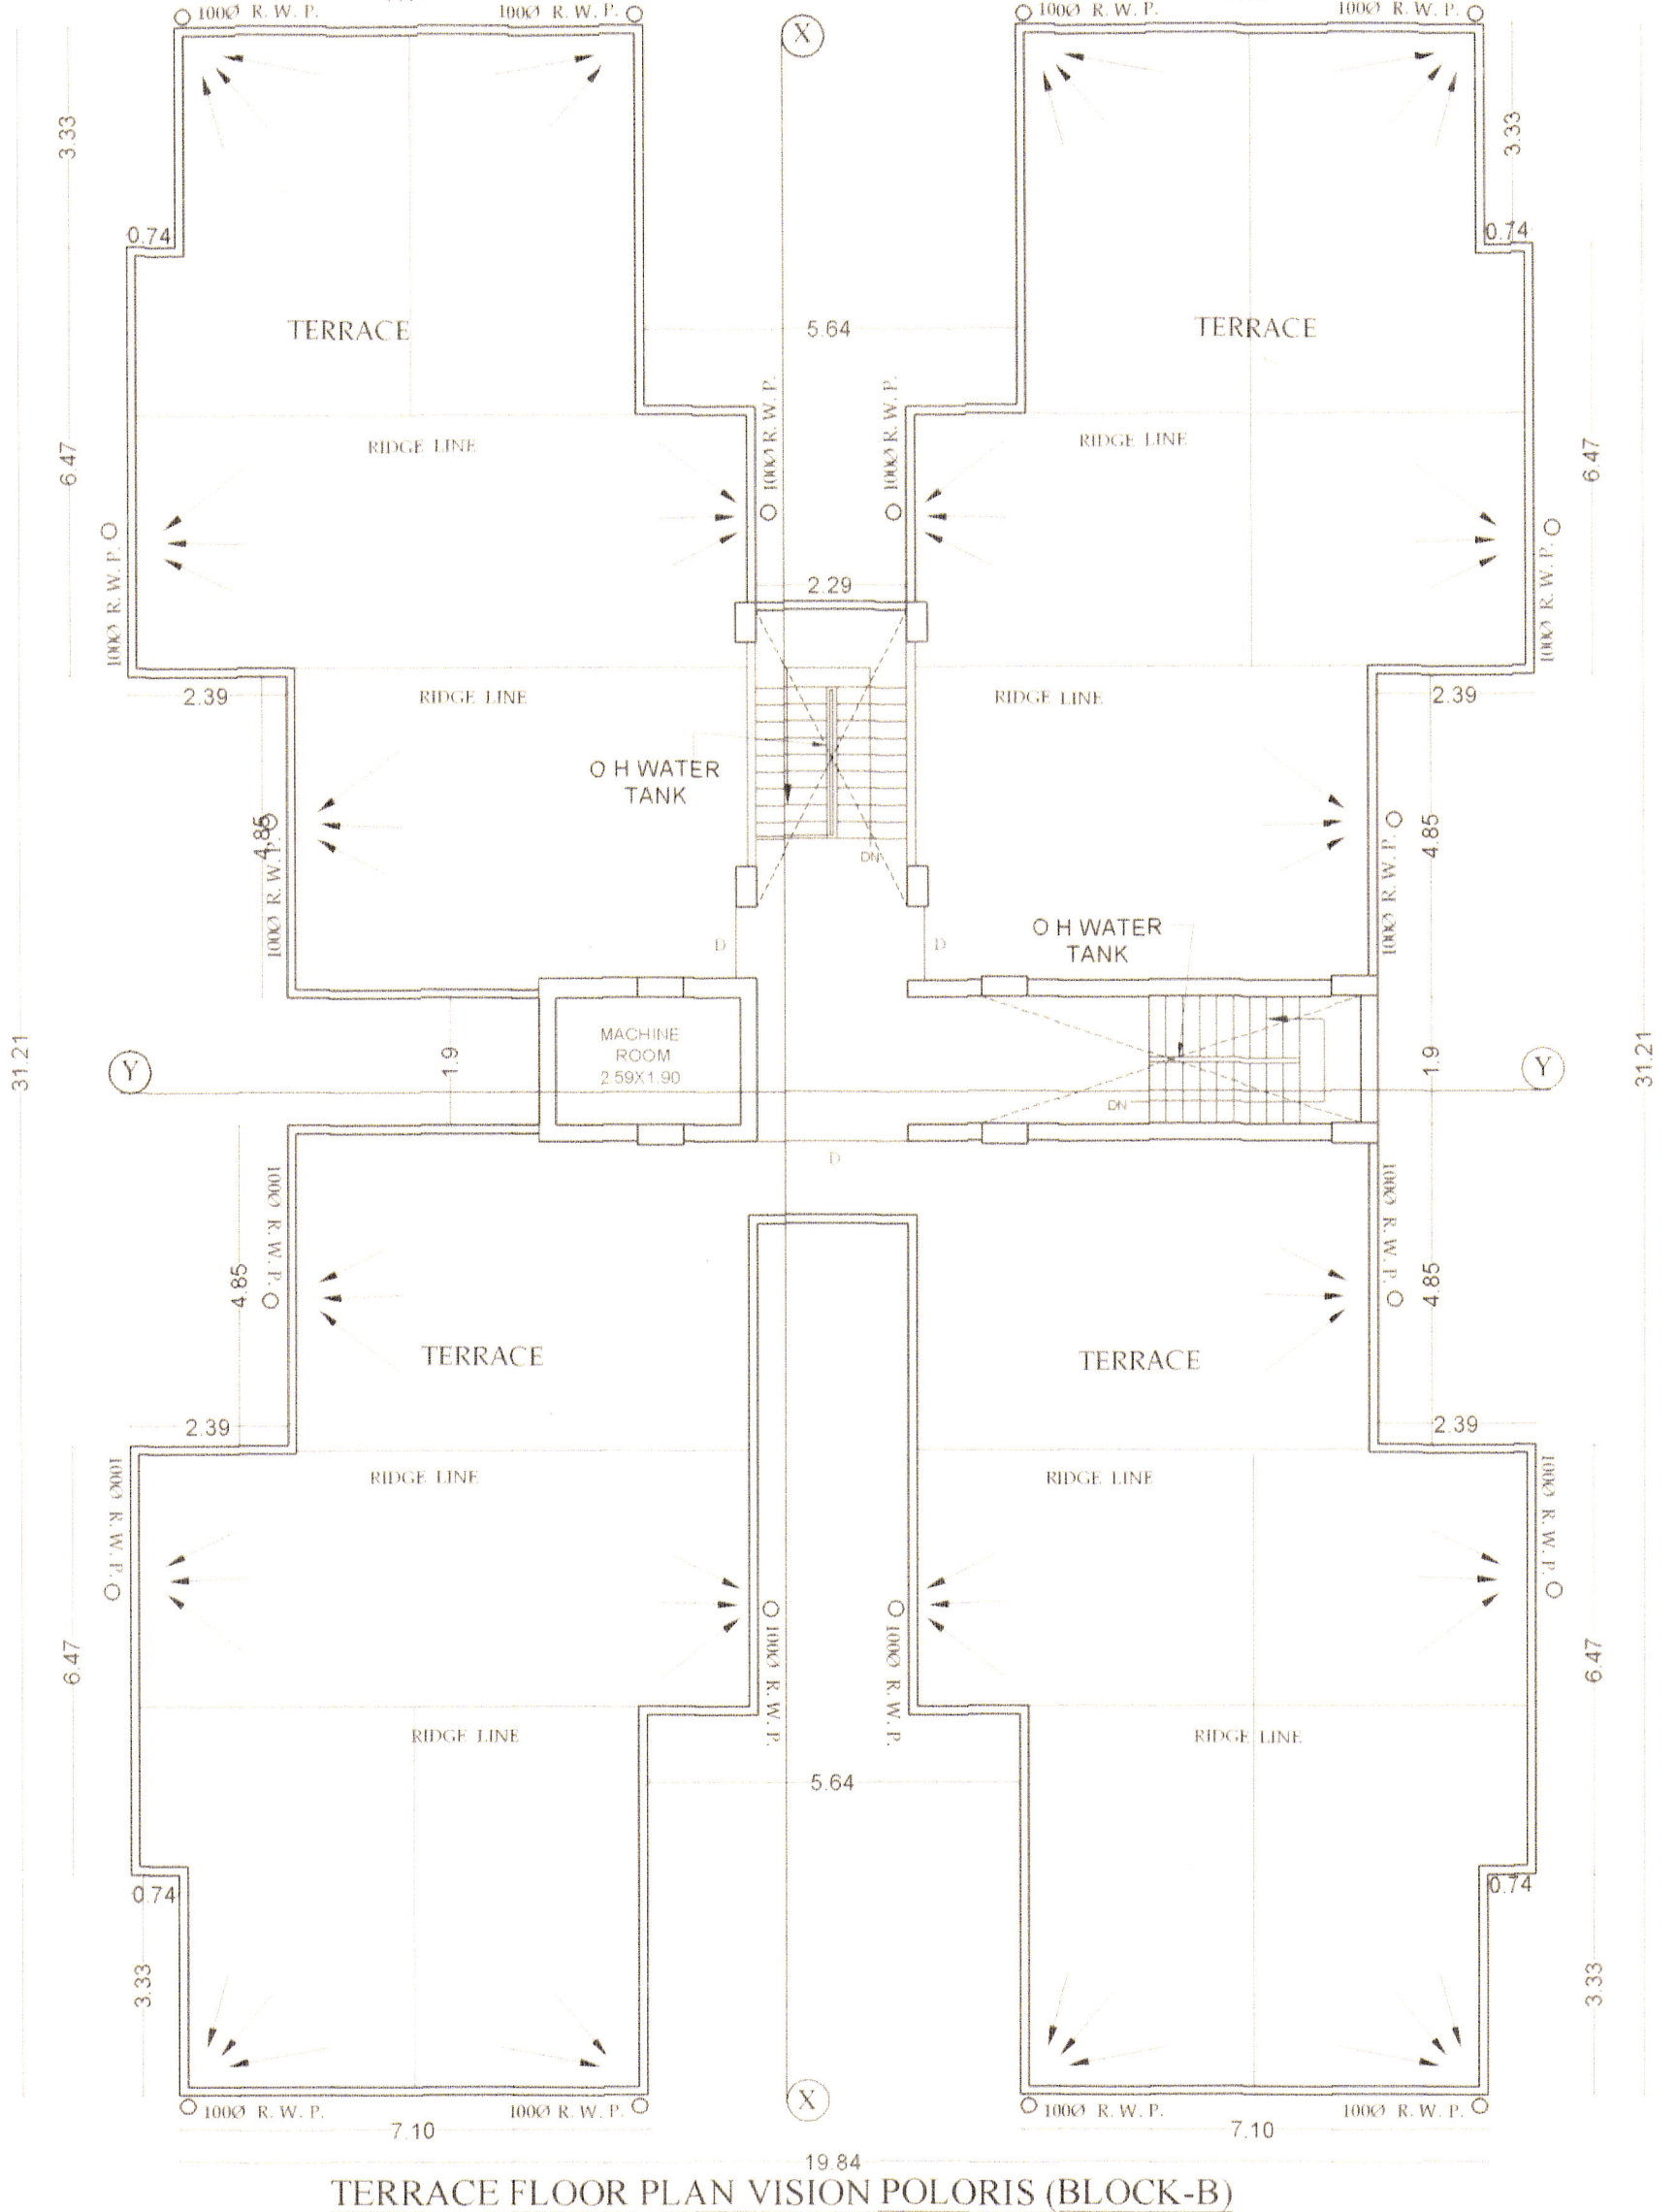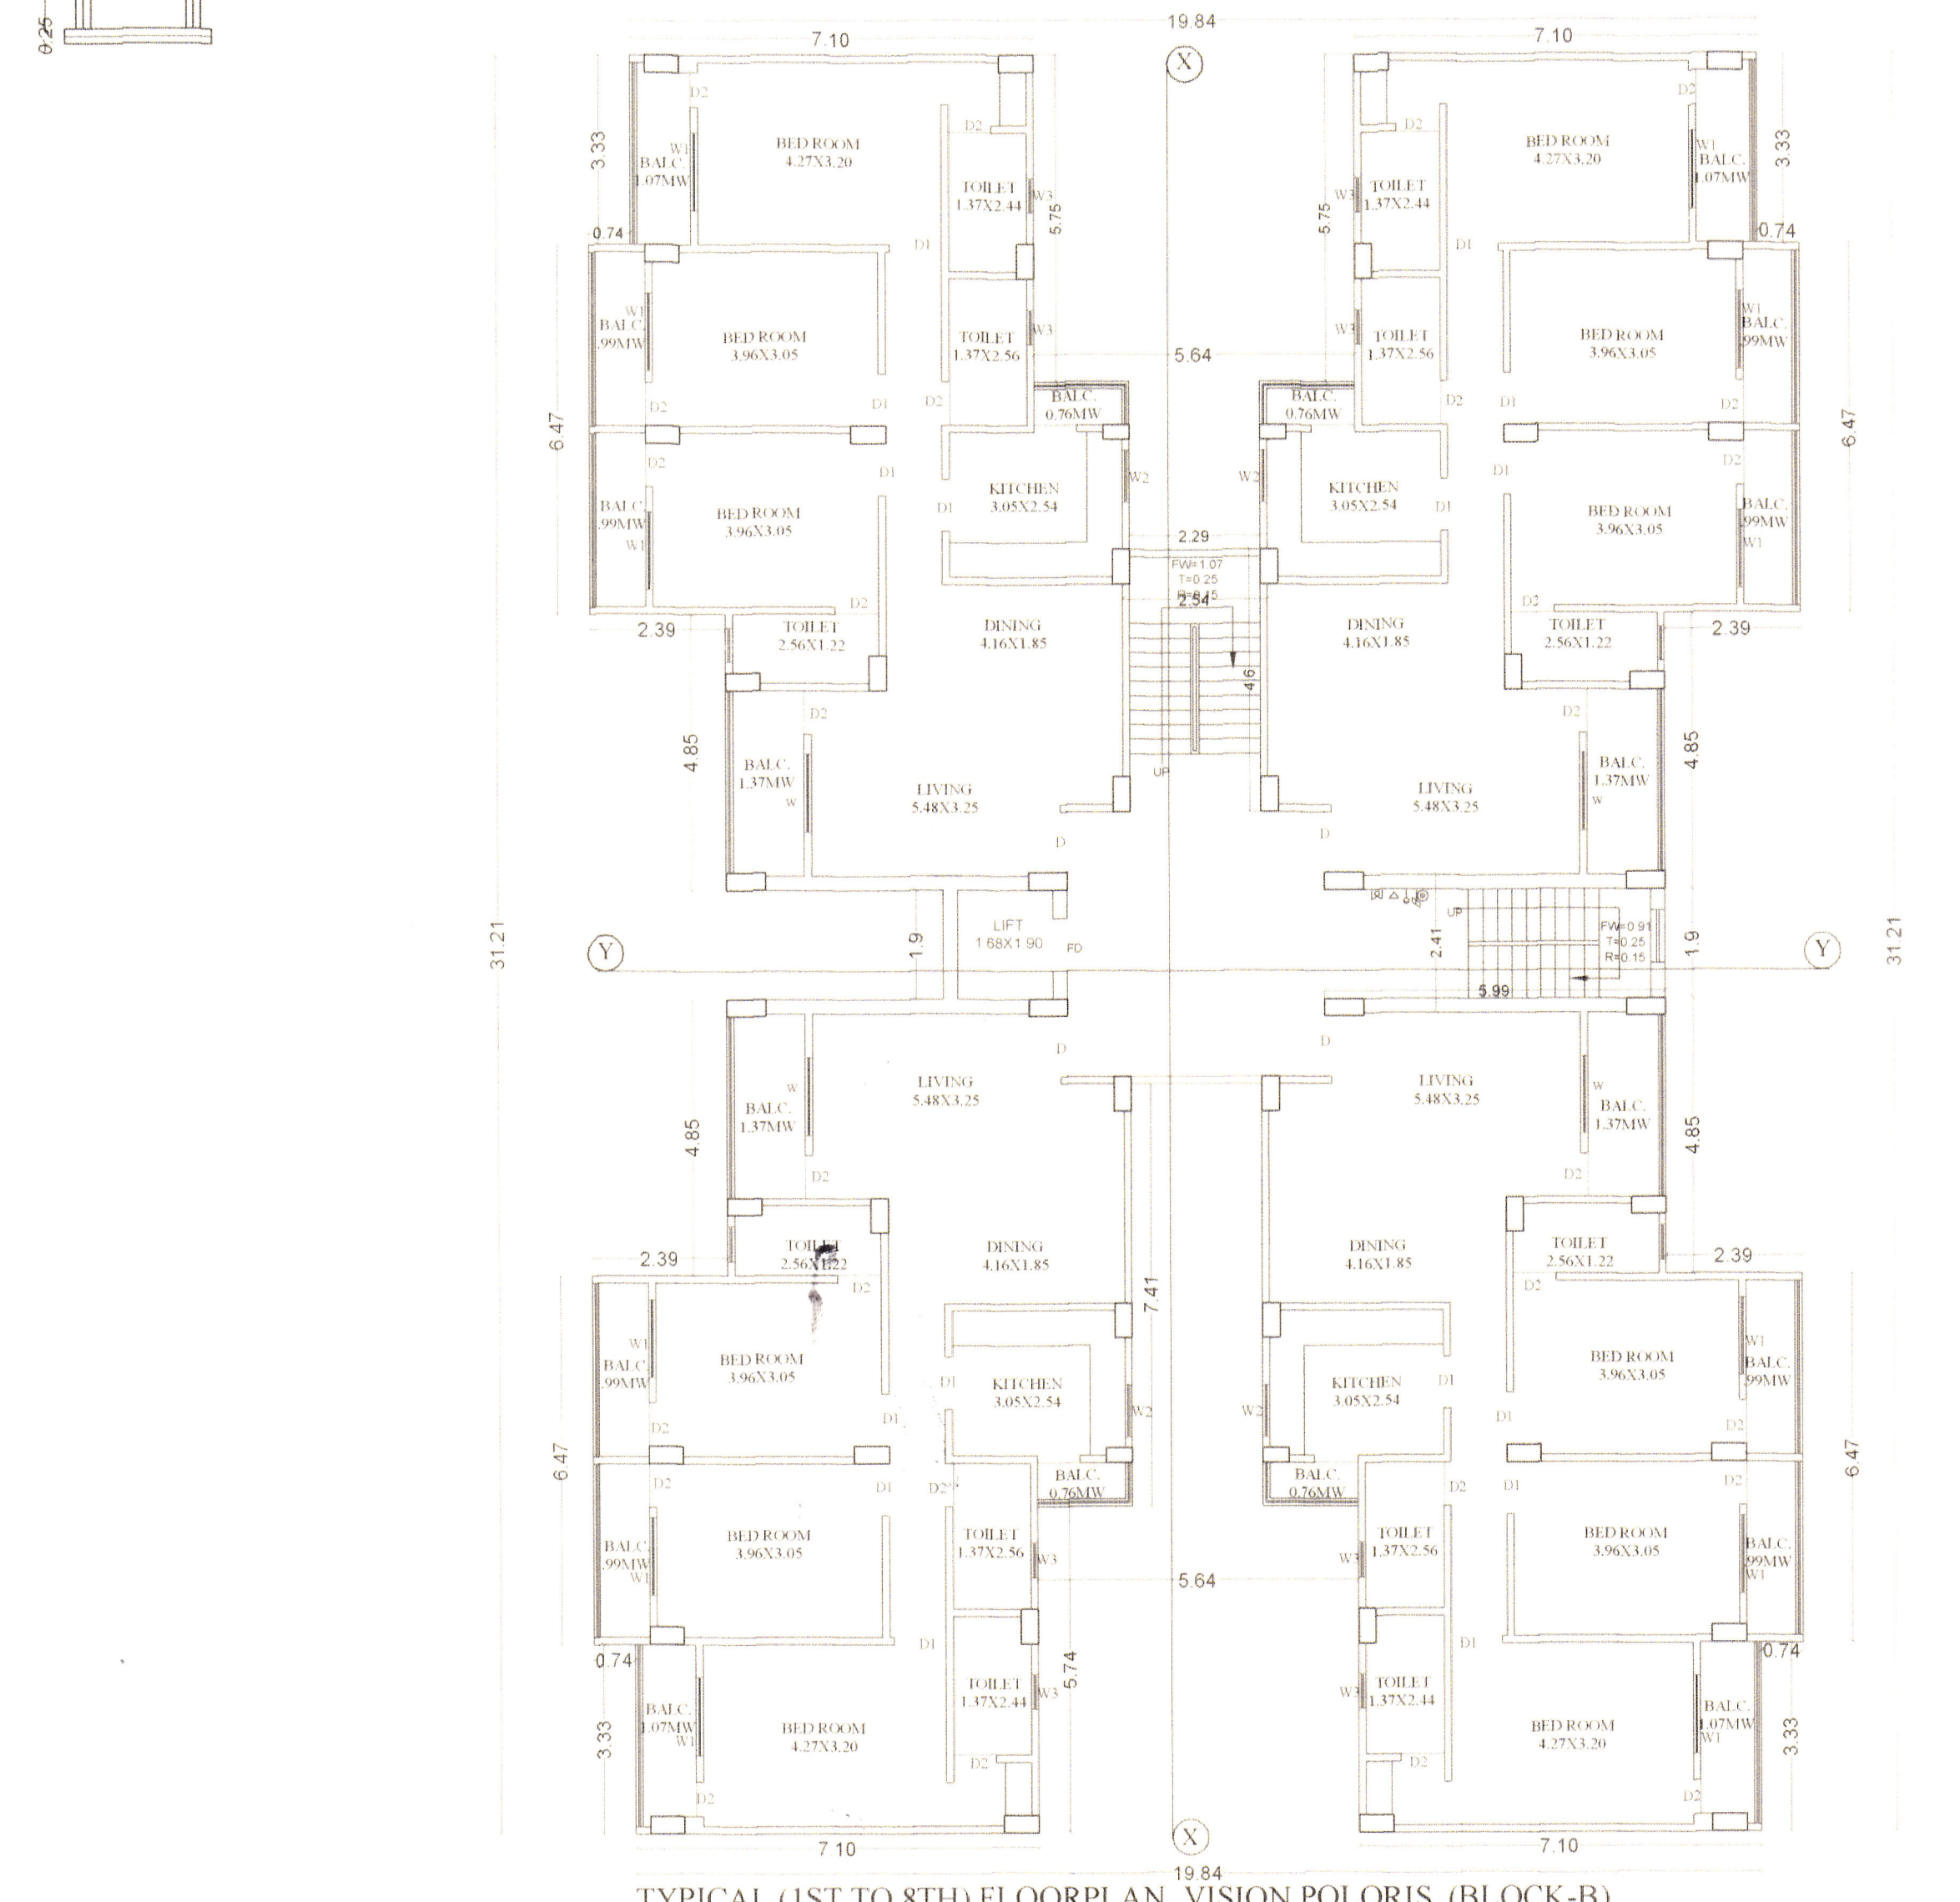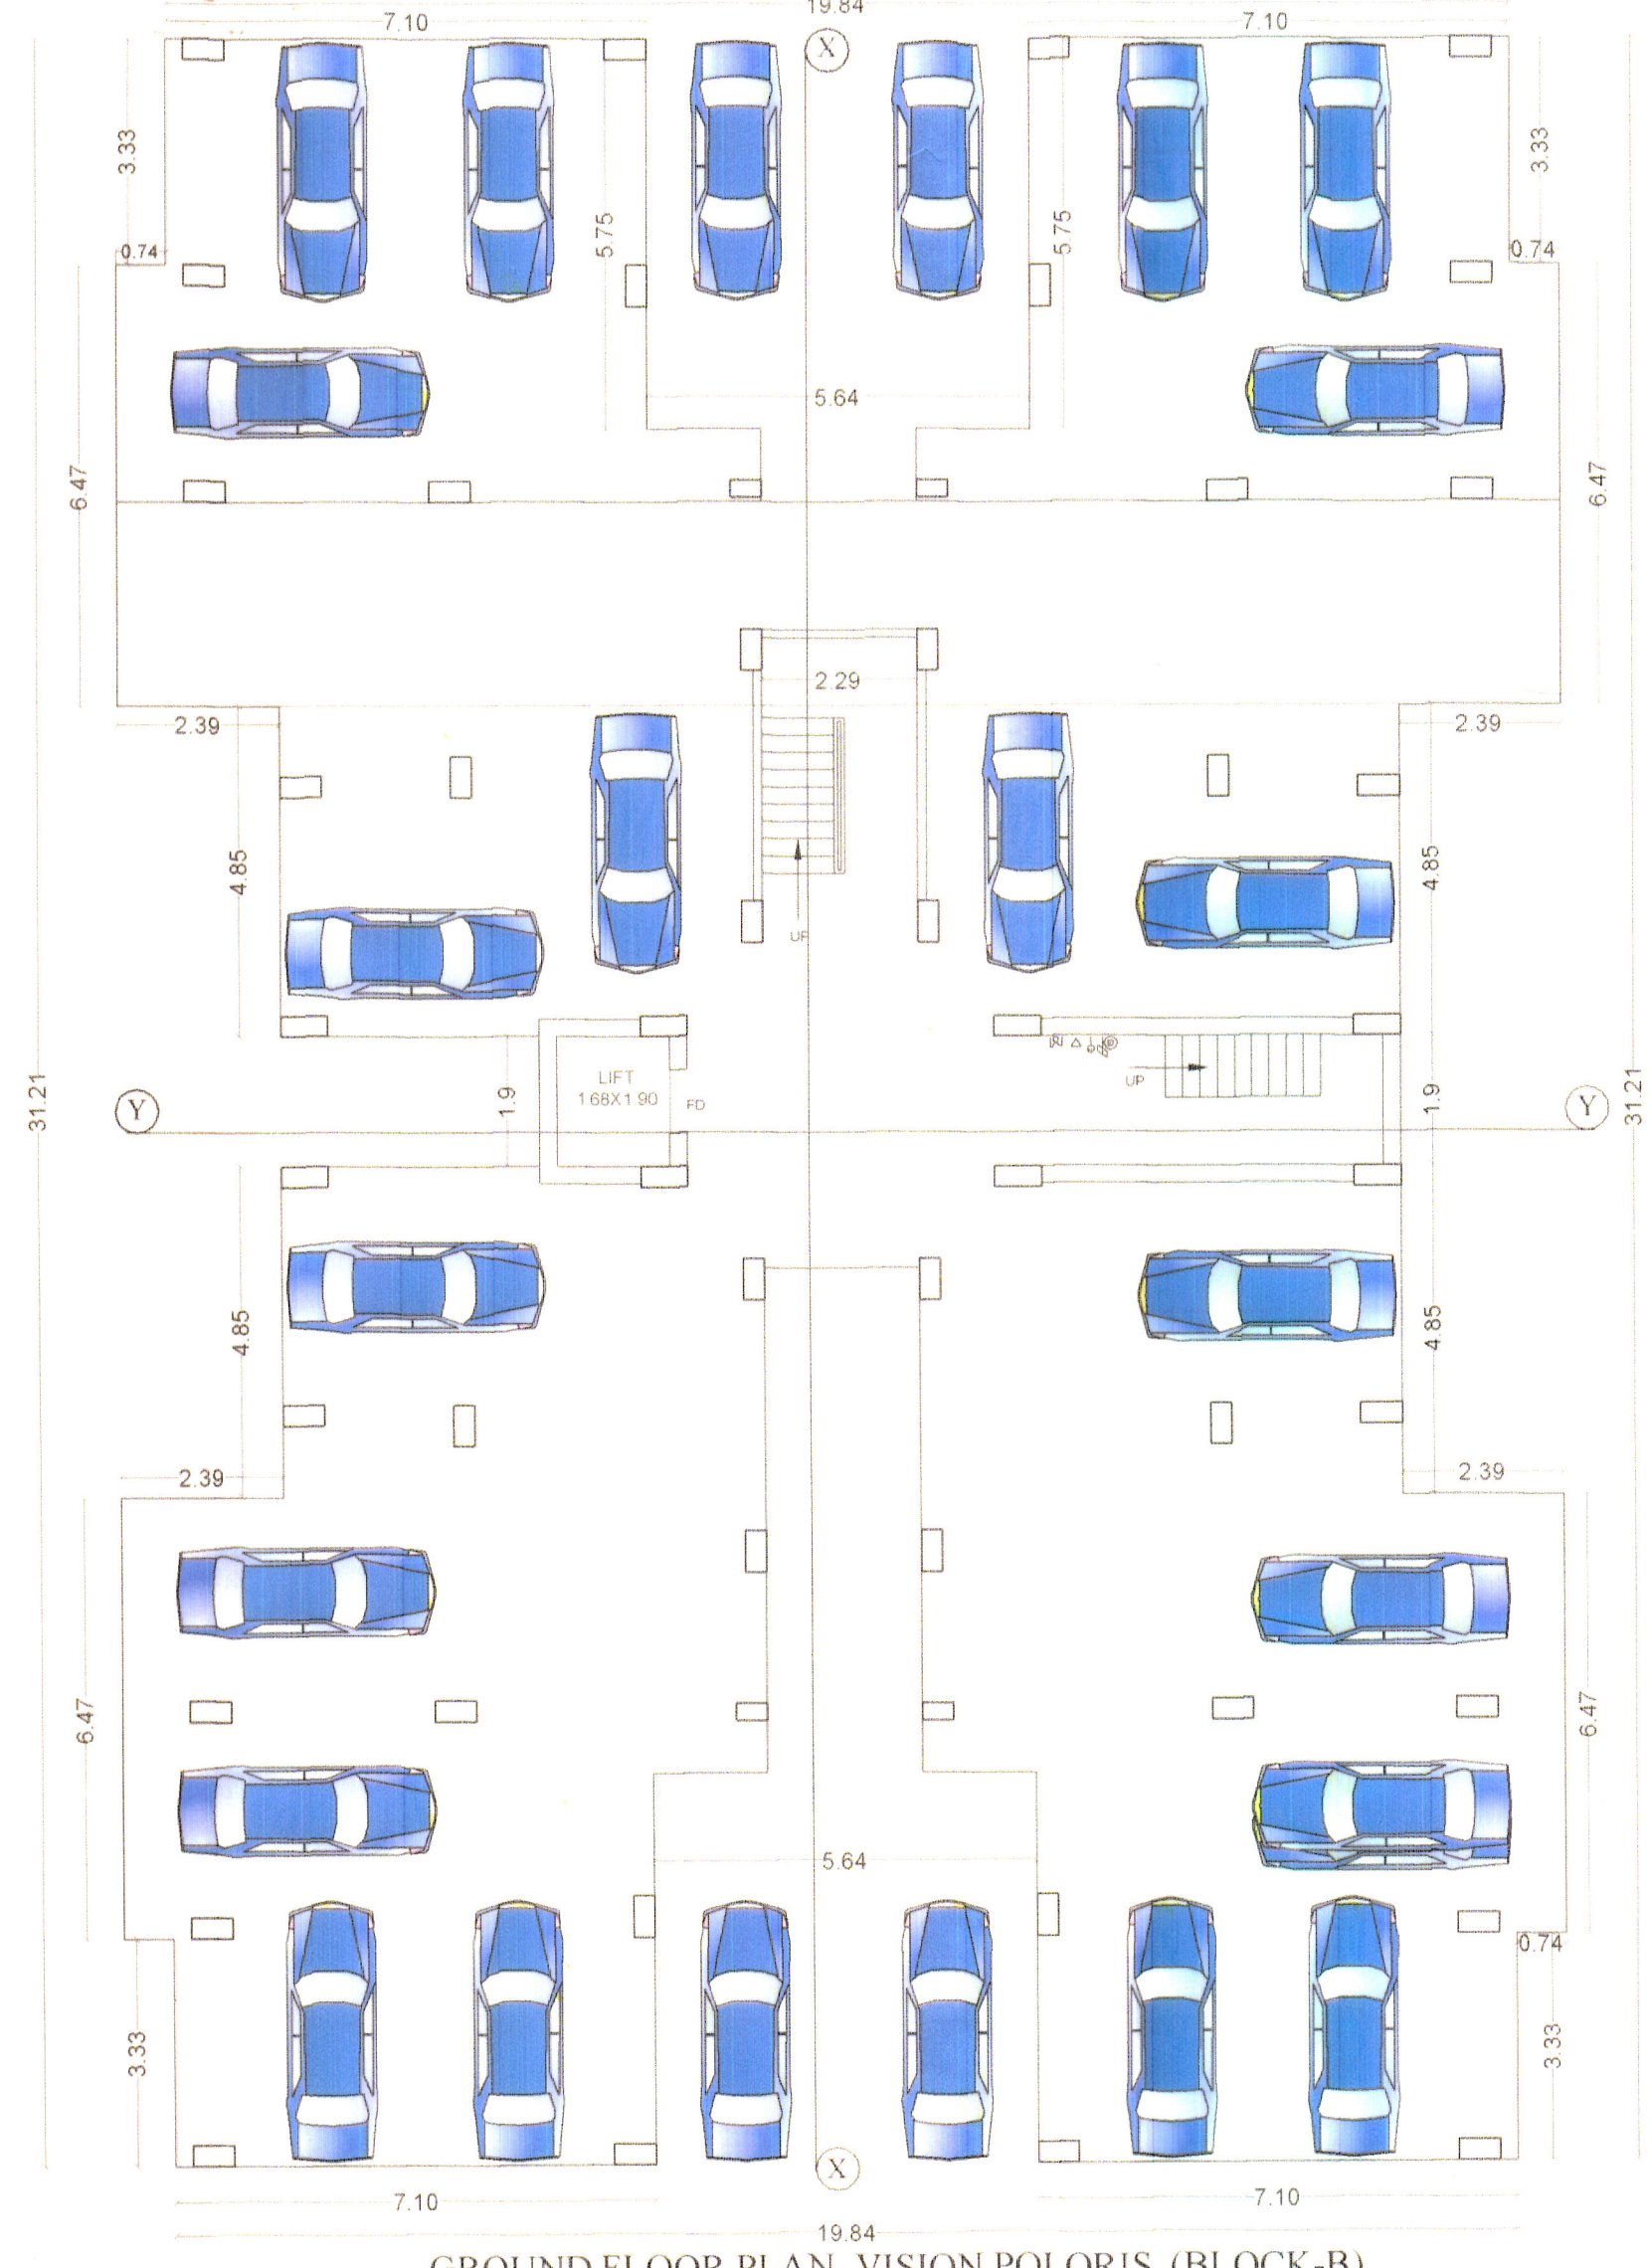

PLOT DETAILS
 PROPOSED RESIDENTIAL BUILDING (VISION GALAXY VISION POLORIS/2 BLOCK & VISION TITANIUM FOR VISION AND PVT LTD AT - PLOT NO.-268,267(P)249(P),269,107,108,&109 KHATA NO-139,130,142,138,156,59 & 137 THANA NO-22&37 MAUZA - JALALPUR & KOTHWAN TAUZI NO-5523,5188 & BIHAR SARKAR APARNA BANK COLONY, SOUTH OF BAILEY ROAD PATNA

NORTH	SCALE	DRG NO
	1:100 1:200	B/19 10/19
SIGN. OF OWNER	SIGN. OF ARCHITECT	