






SOUTH SIDE ELEVATION

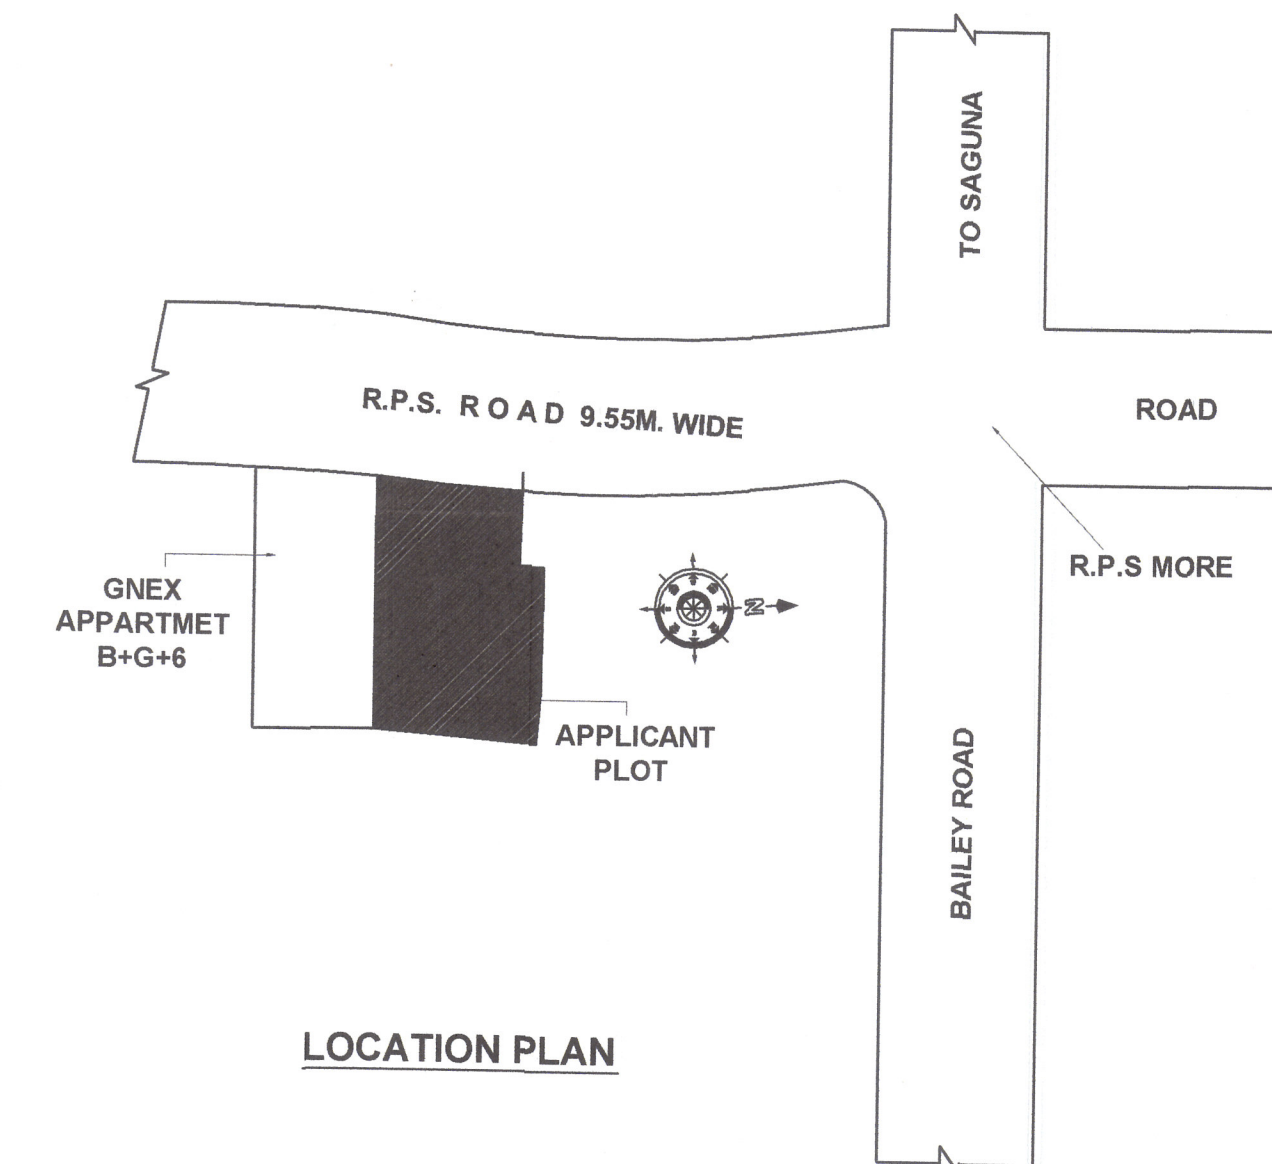



LOCATION PLAN

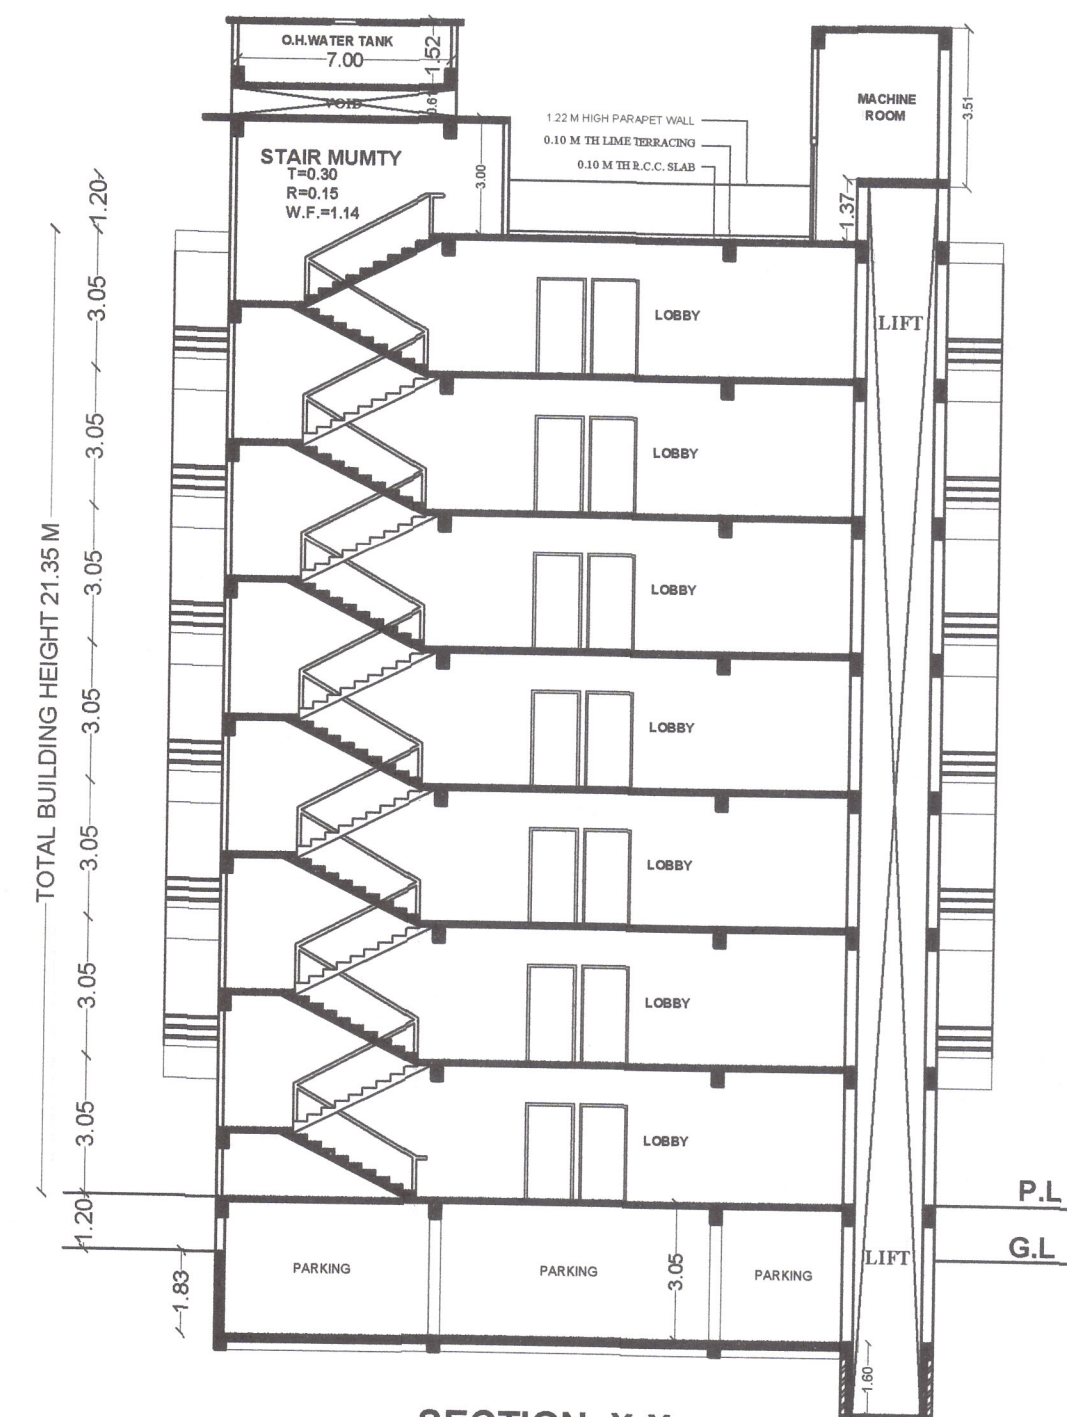

FRONT ELEVATION

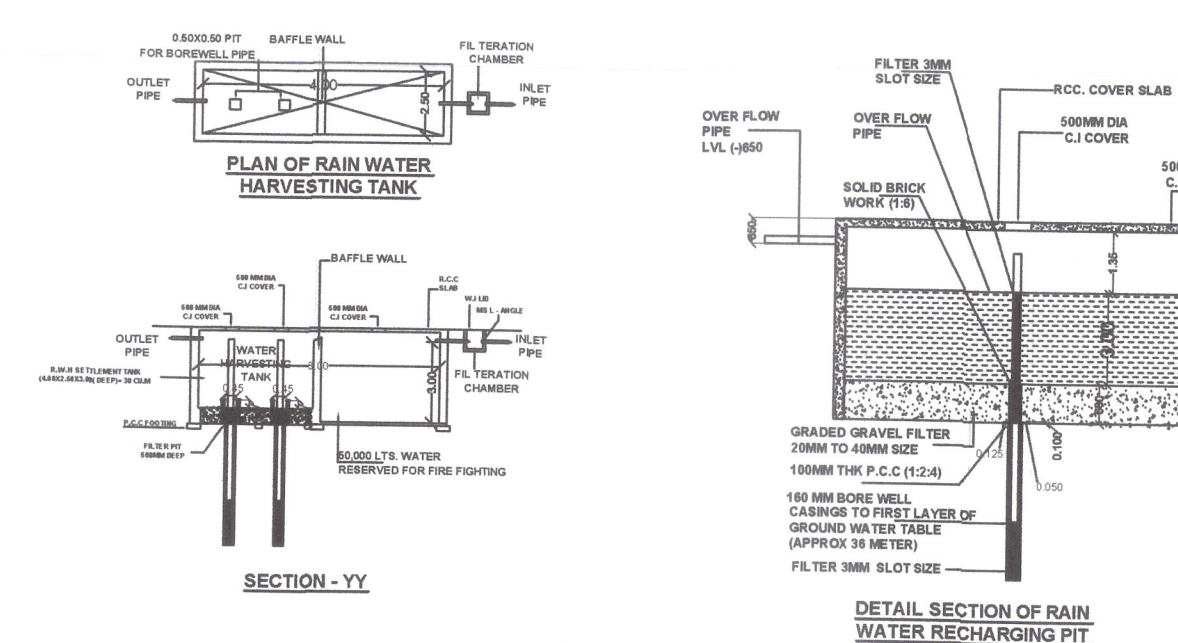

DET. PILE FOUNDATIO

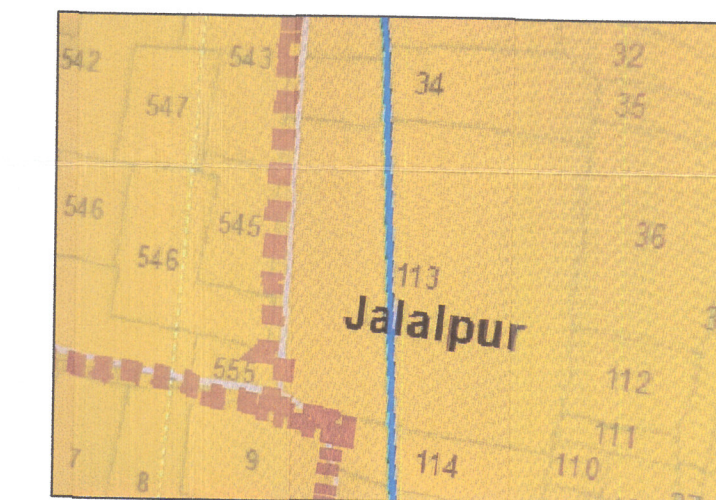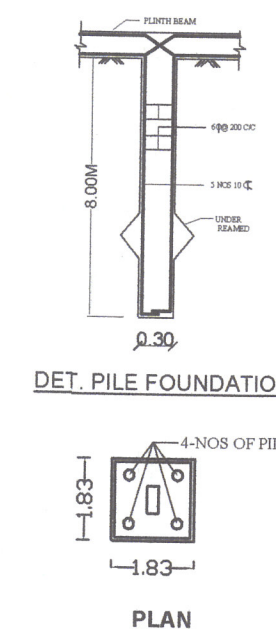

KEY PLAIN

SL.NO.	TYPE	WIDTH	SILL.	HEIGHT	LINTEL
1.	F.D	1.02	0.00	2.13	2.13
2.	D	1.07	0.00	2.13	2.13
3.	D1	0.91	0.00	2.13	2.13
4.	D2	0.76	0.00	2.13	2.13
5.	SD	1.83	0.00	2.13	2.13
6.	SD1	1.52	0.00	2.13	2.13
7.	SD2	1.37	0.00	2.13	2.13
8.	W	1.22	0.91	1.68	2.59
9.	W1	1.22	AS PER ELEVATION	AS PER ELEVATION	
10.	W2	1.07	1.07	1.52	2.59
11.	W3	0.94	0.91	1.68	2.59
12.	W4	0.94	1.07	1.52	2.59
13.	W5	0.70	0.91	1.68	2.59
14.	W6	0.61	1.68	0.91	2.59
15.	V	1.83	1.98	0.61	2.59

SIGN. OF OWNER _____ SIGN. OF ARCHITECT _____

नगर कार्यपालिका, दादिकारी
नगर परिषद, दादिकारी निजामत