


AREA CALCULATION

NO.	DESCRIPTION	CARPET AREA	OUTER WALL AREA	COMMON AREA	SALEABLE AREA
{1}	3 B.H.K. FLAT	906.00 SFT.	51.00 SFT.	243.00 SFT.	1200.00 SFT.
{2}	2 B.H.K. FLAT	738.00 SFT.	43.00 SFT.	199.00 SFT.	980.00 SFT.

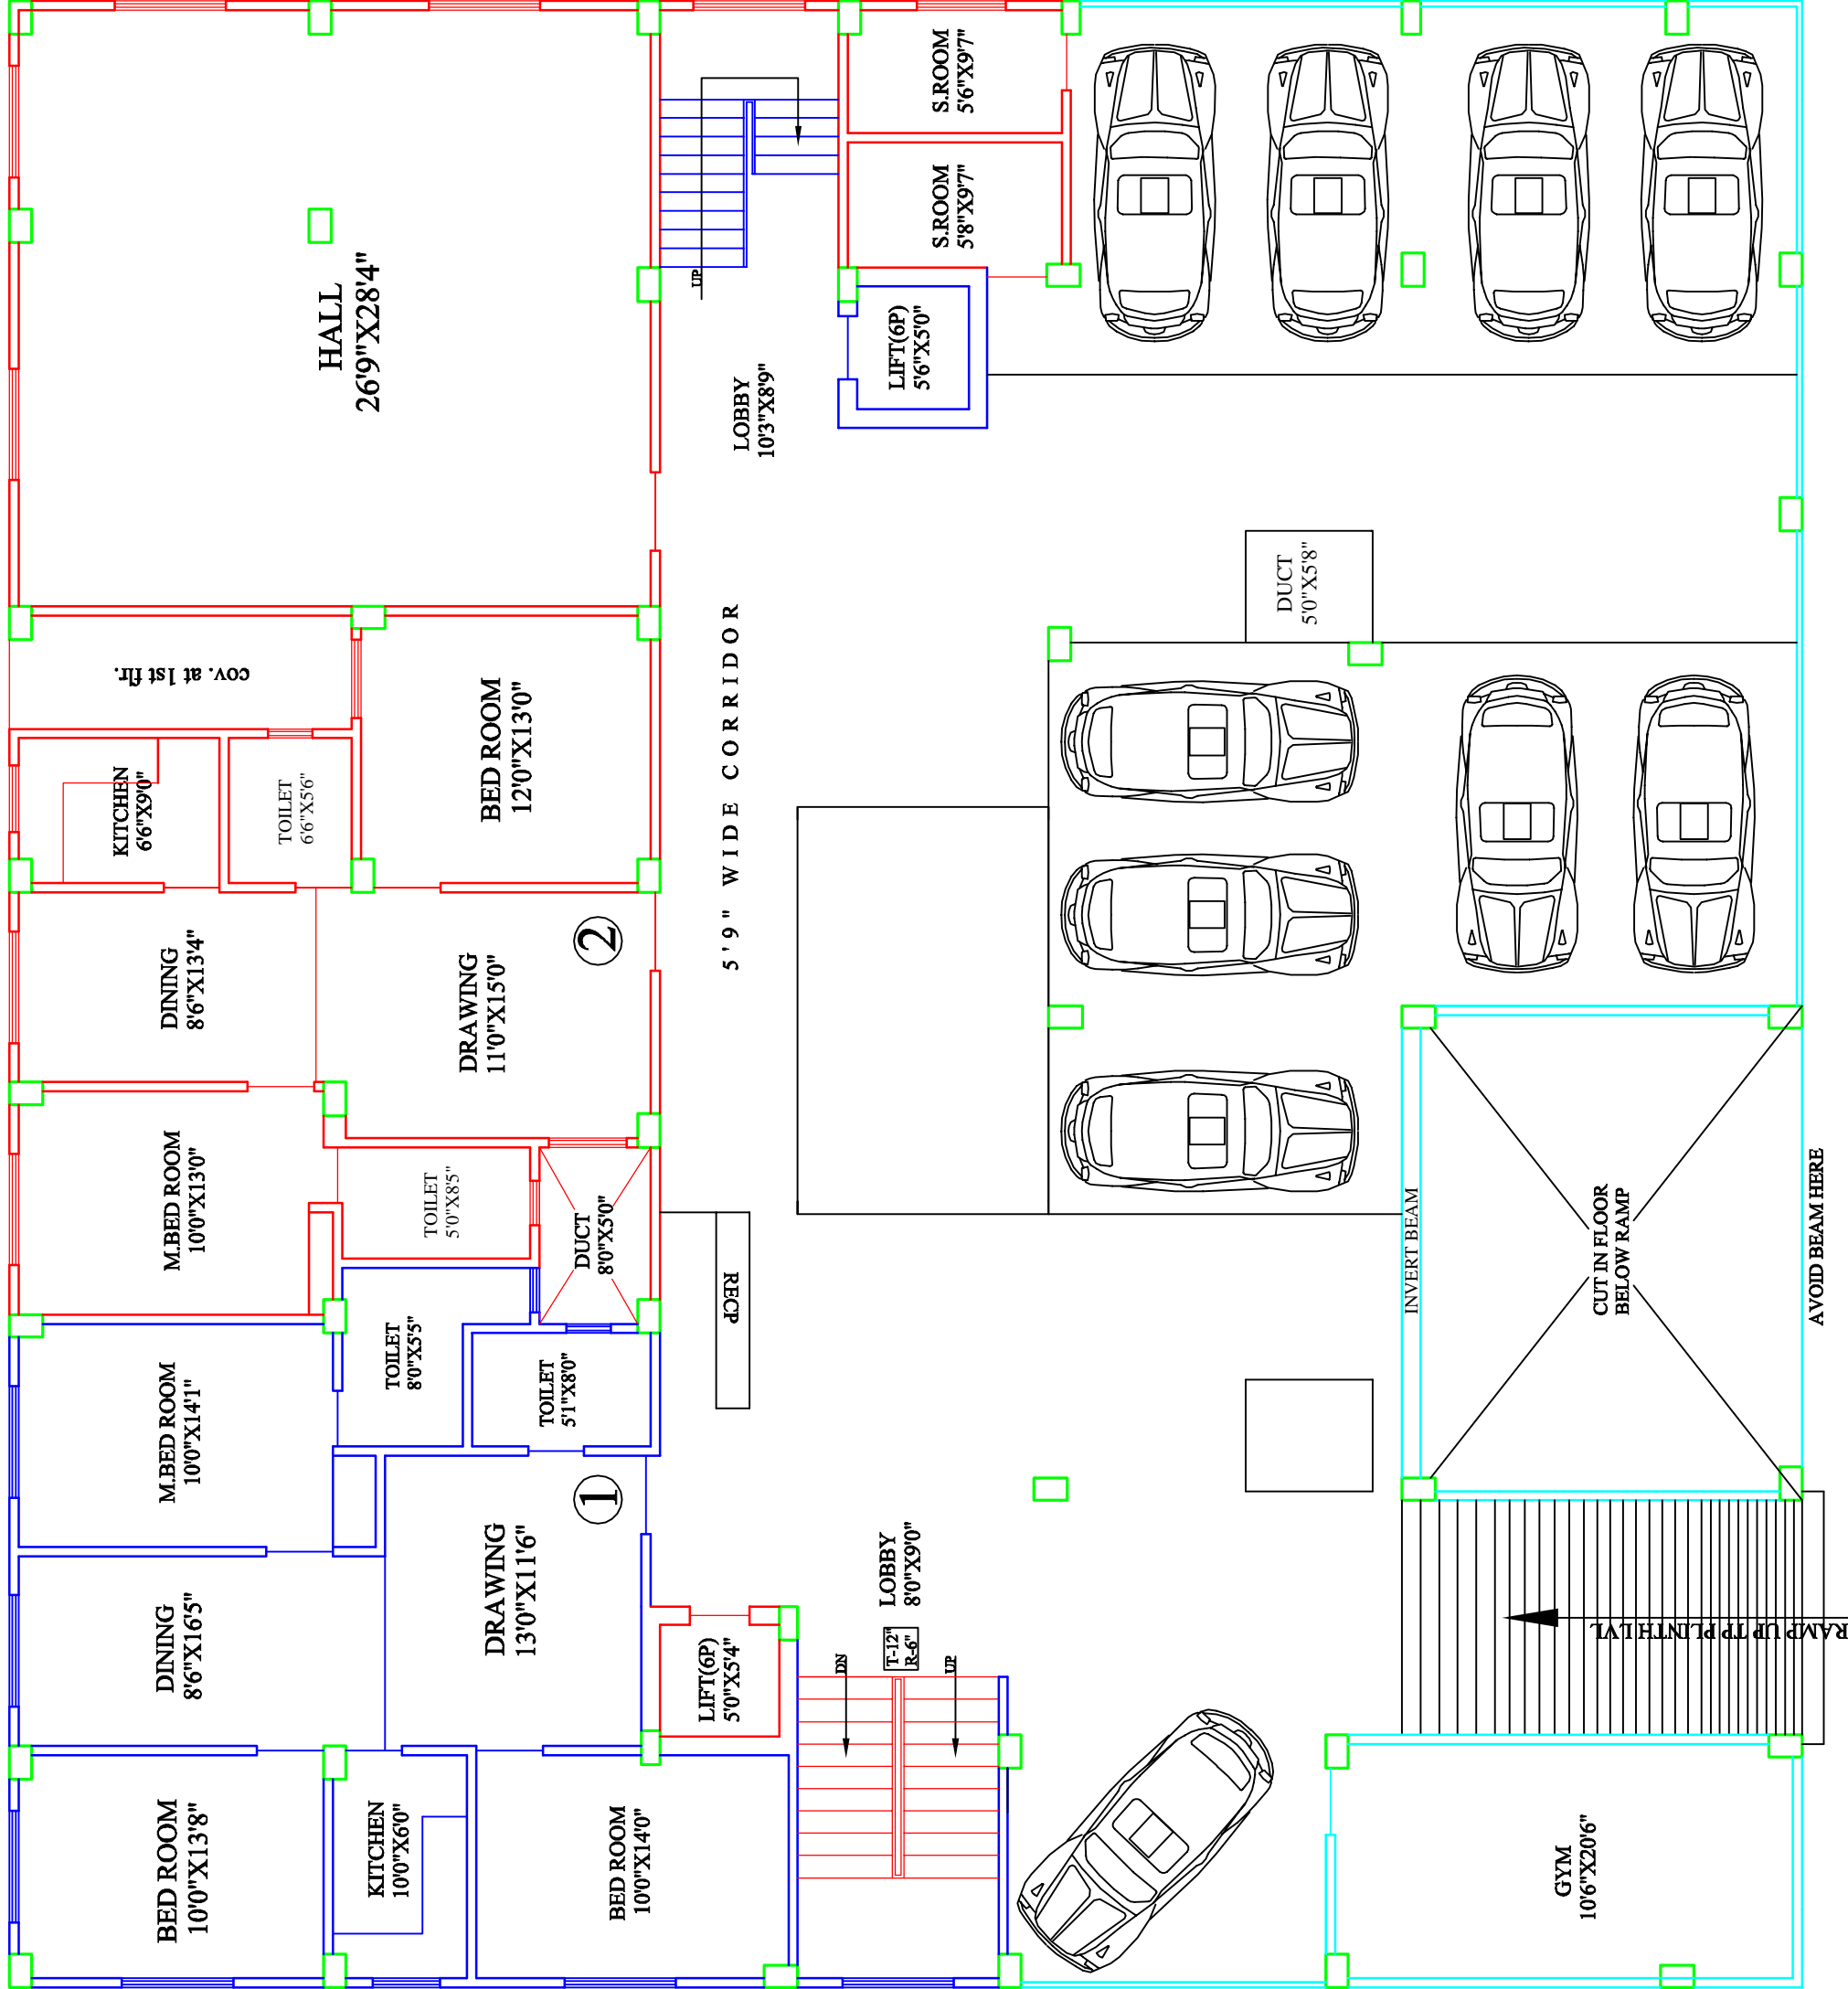

CARS = 10
BLOCK-B

PROJECT :-	SHIV KAMLESH APPT.		
DEVELOPER :-	M/S KUMAR CONSTRUCTION.		
SH. TITLE :-	GROUND FLOOR BOOKING PLAN	NORTH:	DATE :- 31.01.2018
DRN.	LALIT GUPTA		CONS:-
A . R . & ASSOCIATES ARCHITECT ENGINEER & ALLIED CONSULTANT K A I L A S H N I W A S H B H I K H N A P A H A R I P A T N A . - 8 0 0 0 0 4 PH - 0612-2683339			
LALITN-5/6/project/manu.jivam.krishna.sagar/carpst area			