


AREA CALCULATION						
NO.	DESCRIPTION	CARPET AREA	BALCONY AREA	OUTER WALL AREA	COMMON AREA	SALEABLE AREA
(1)	3 B.H.K. FLAT	908.00 SFT.	90.00 SFT.	49.00 SFT.	263.00 SFT.	1310.00 SFT.
(2)	2 B.H.K. FLAT	738.00 SFT.	36.00 SFT.	43.00 SFT.	208.00 SFT.	1025.00 SFT.
(3)	2 B.H.K. FLAT	708.00 SFT.	83.00 SFT.	47.00 SFT.	212.00 SFT.	1050.00 SFT.
(4)	3 B.H.K. FLAT	903.00 SFT.	71.00 SFT.	90.00 SFT.	286.00 SFT.	1330.00 SFT.
(5)	2 B.H.K. FLAT	778.00 SFT.	37.00 SFT.	47.00 SFT.	218.00 SFT.	1080.00 SFT.
(6)	2 B.H.K. FLAT	779.00 SFT.	37.00 SFT.	49.00 SFT.	220.00 SFT.	1085.00 SFT.
(7)	2 B.H.K. FLAT	701.00 SFT.	106.00 SFT.	38.00 SFT.	215.00 SFT.	1060.00 SFT.

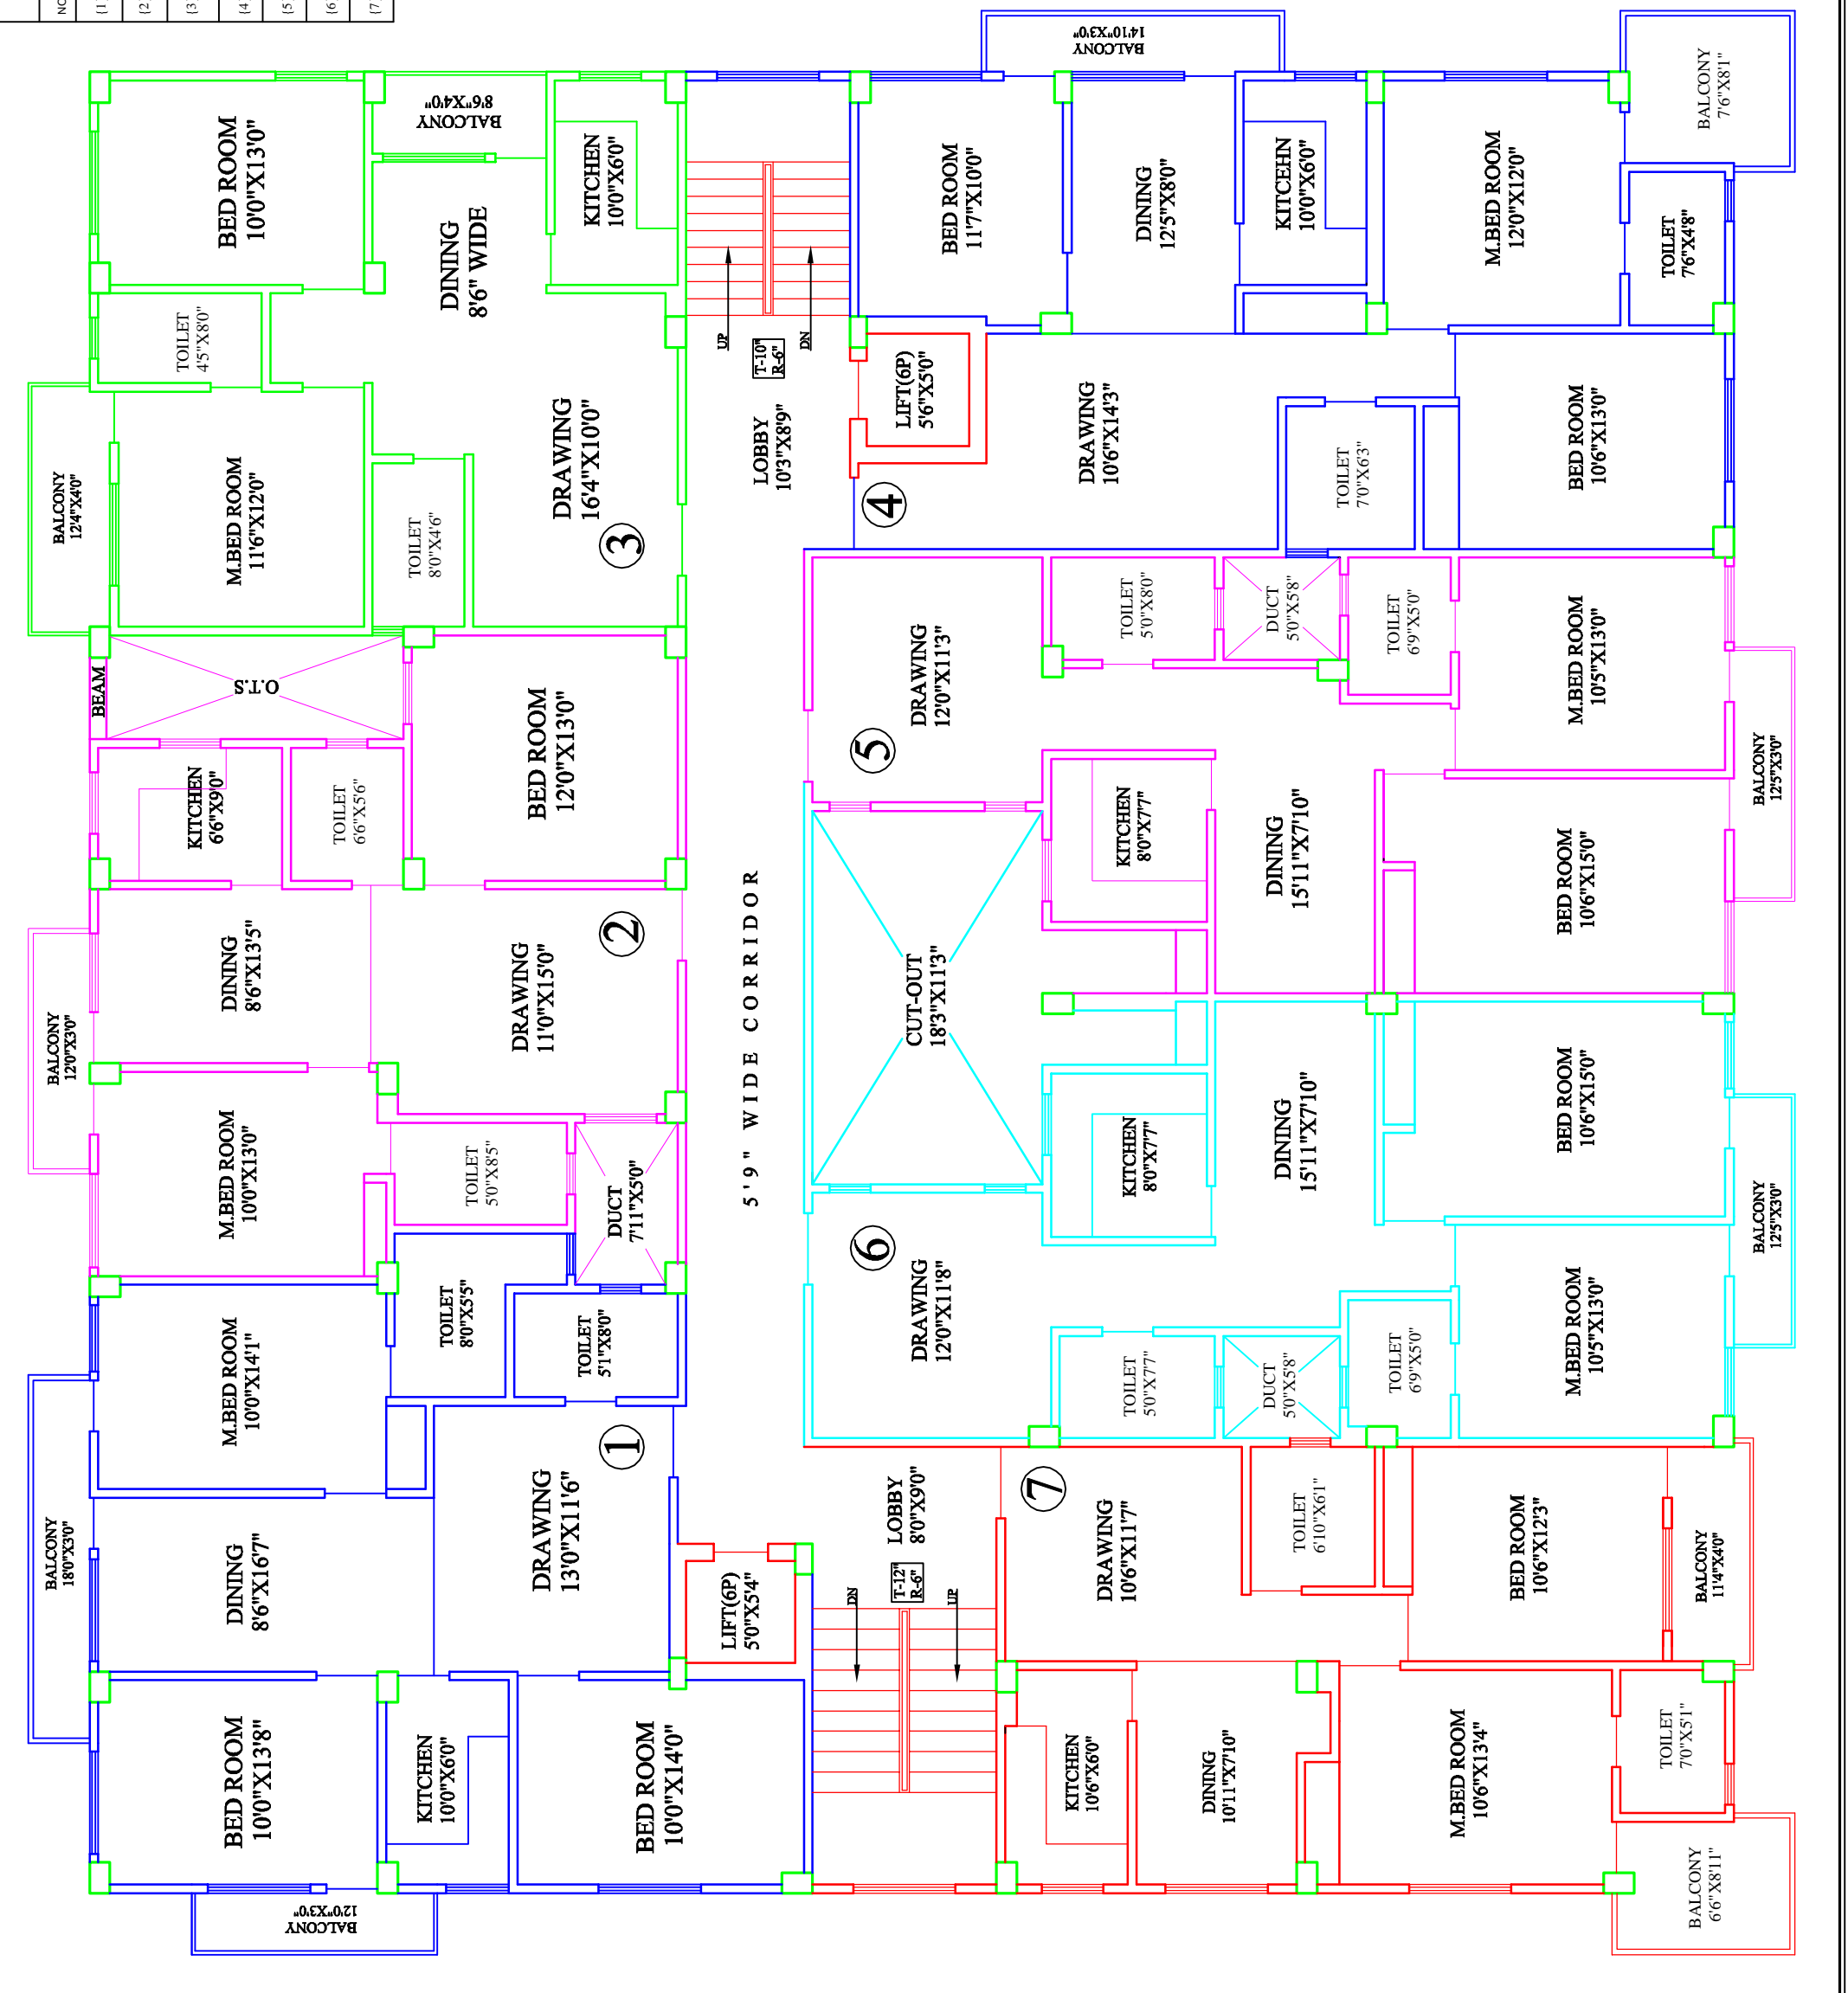

PROJECT:- SHIV KAMLESH APPT.

DEVELOPER :- M/S KUMAR CONSTRUCTION.

SH. TITLE:- 1ST. TOSTH FLOOR BOOKING PLAN

DRN. LALIT GUPTA

DATE :- 31.01.2018

CONS:-

A R & ASSOCIATES
 ARCHITECT ENGINEER & ALLIED CONSULTANT
 K A I L A S H N I W A S H I
 B H I K H N A P A H A R I
 P A T N A - 8 0 0 0 0 4
 P H - 0612-2683339

LALIT & Associates
 5/6/2018
 LALIT GUPTA
 0612-2683339