
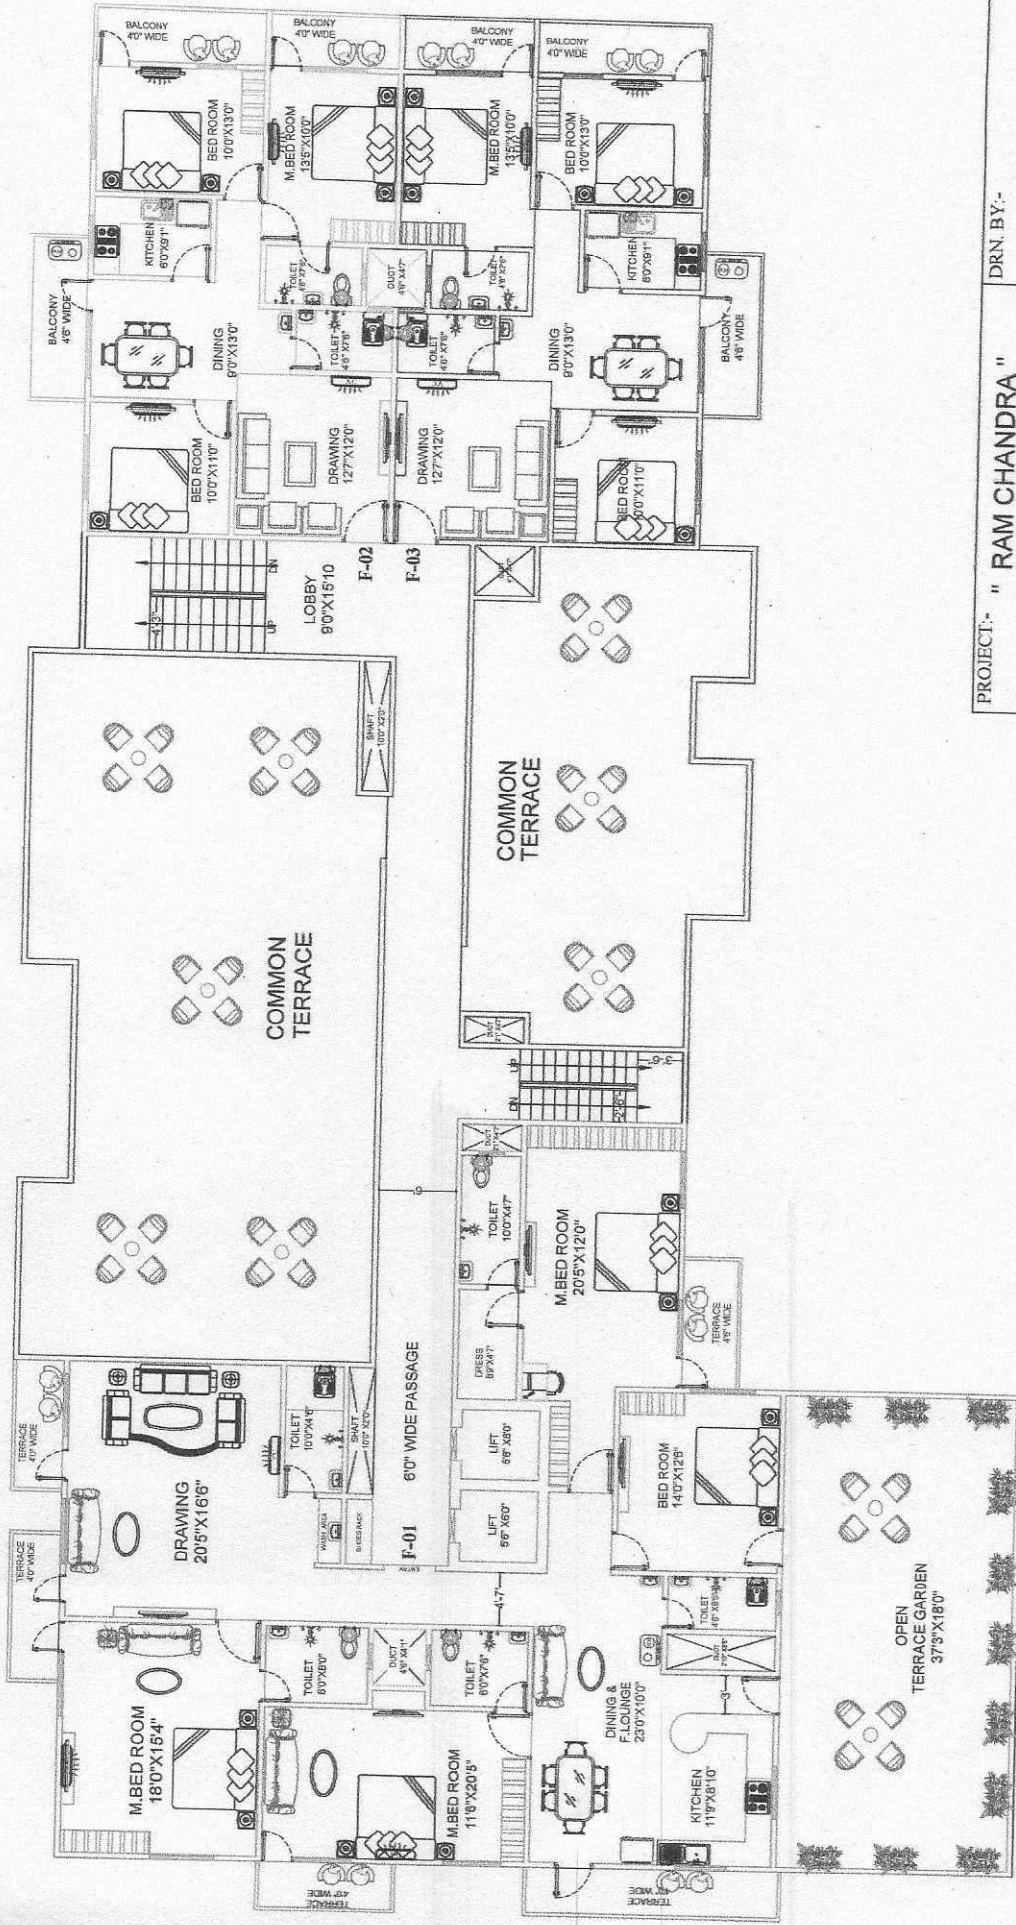


FLAT NO.	BHK	CARPET AREA	BALCONY AREA	WALL AREA	SERVICE AREA	TOTAL AREA
F-01	2BHK	785	165	50	300	1300
F-02	2BHK	700	98	35	247	1080
F-03	2BHK	690	148	47	265	1150
F-04	2BHK	690	146	49	265	1150
F-05	3BHK	837	155	48	310	1350
F-06	3BHK	837	155	48	310	1350
F-07	2BHK	650	117	48	235	1050
F-08	3BHK	920	155	65	340	1480

PROJECT:- "RAM CHANDRA" OPP SITE RAMESH COMPLEX R.K.PURAM, DANAPUR	DRN. BY:- ER DN PRAJAPATI
DEVELOPER:- RUDRA CONSTRUCTION.	DATE:- 02.01.2023
SHEET TITLE 1ST TO 5TH FLOOR FURNITURE LAYOUT PLAN	
CONSULTANT:- A. R. ASSOCIATES (ARCHITECT, ENR. & ALLD. CONSULTANT) 1ST FLOOR G.P. MARKET, OPP KAULASH NIVASBHAIKAVIA PAHARI MORE PATNA 4 (MOB NO.-87713 44539)	NORTH:- 



PROJECT:-	" RAM CHANDRA "	DRN. BY:-	ER DN PRAJAPATI
DEVELOPER :-	OPP SITE RAMESH COMPLEX R.K PURAM,DANAPUR	DATE:-	02.01.2023
RUDRA CONSTRUCTION.		6TH FLOOR	
FURNITURE LAYOUT PLAN		NORTH:-	
CONSULTANT:-		A. R. ASSOCIATES (ARCHITECT, ENG. & ALLD. CONSULTANT) 1ST FLOOR G.P MARKET, OPP KAILASH NIWAS,BHIKANA PAHARI MORE PATNA -4 ( MOB NO.-97713 44539)	

FLAT NO.	BHK	CARPET AREA	BALCONY AREA	WALL AREA	SERVICE AREA	TOTAL AREA
F-01	4BHK	2140		120	690	2950
F-02	3BHK	840	152	48	310	1350
F-03	3BHK	840	152	48	310	1350