




FRONT ELEVATION
SCALE - 1:100



SIDE ELEVATION
SCALE - 1:100

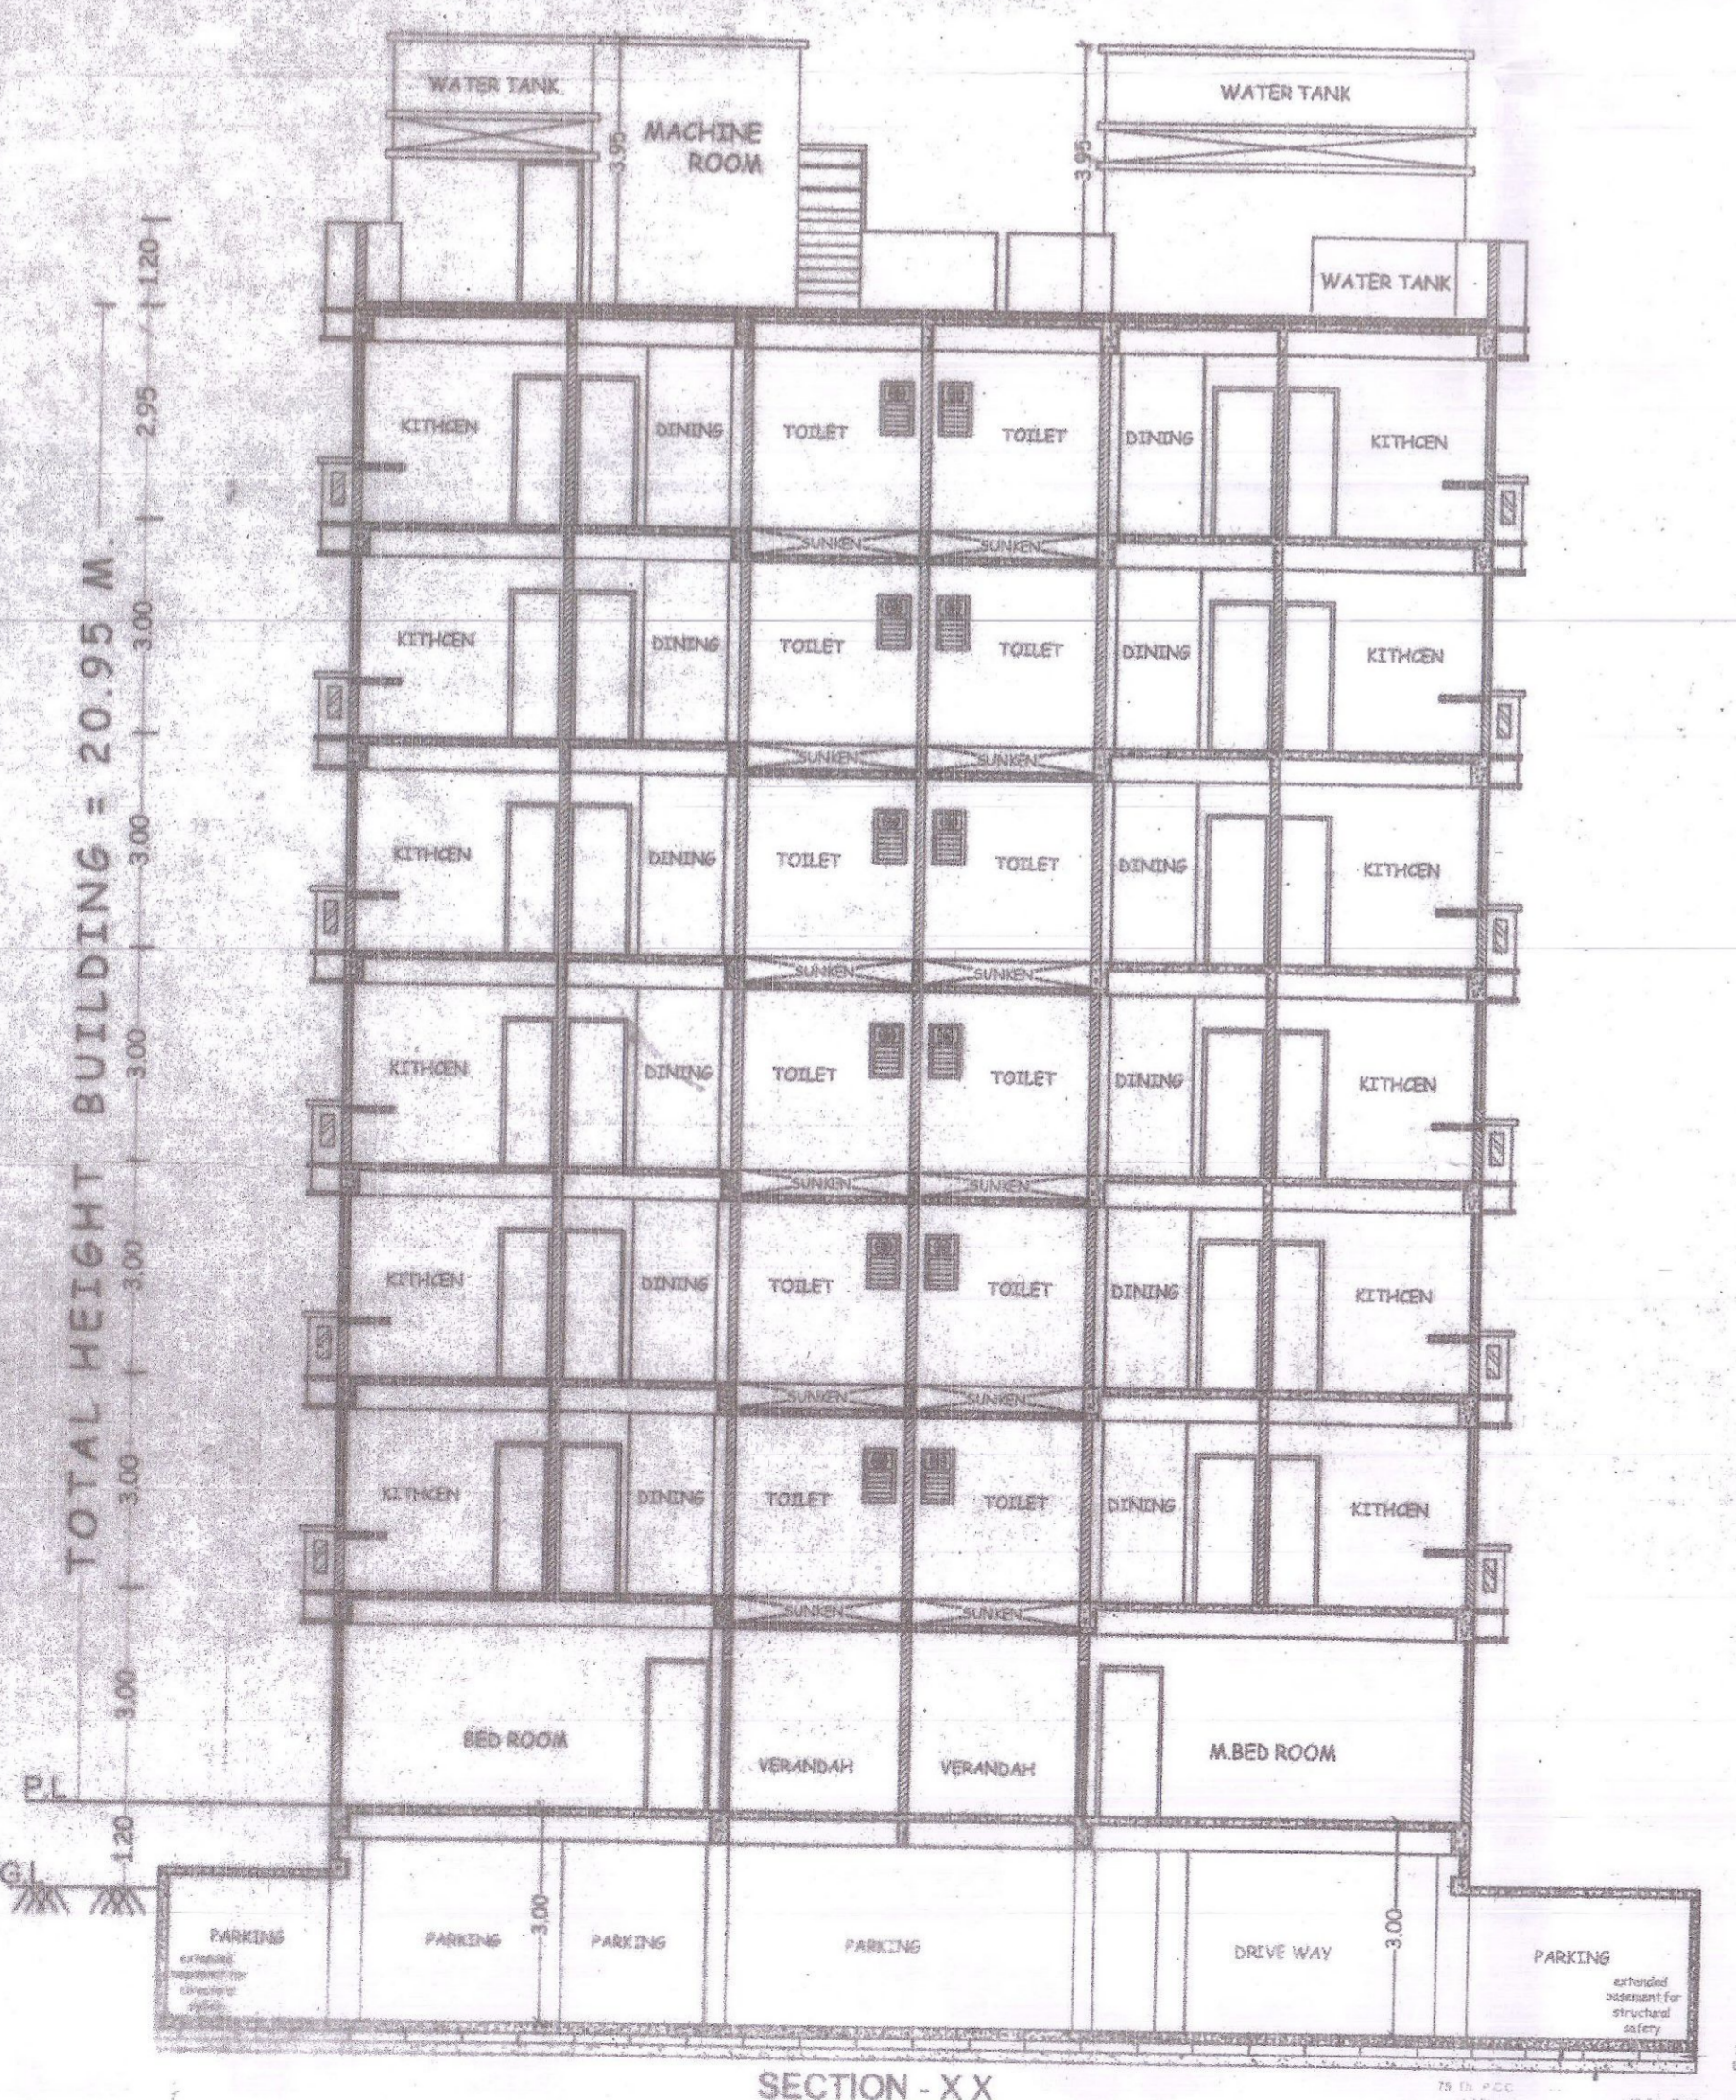

SECTION - XX
SCALE - 1:100



SECTION - YY
SCALE - 1:100

RAIN WATER HARVESTING CALCULATION
 TOTAL PLOT AREA = 1336.53M²
 RECHARGE PIT CAPACITY @ 6M³ FOR 100M²
 SO, 1336.53M² REQUIRED RECHARGE PIT AREA
 = 13.36 X 6 = 80.19M³
 RECHARGE PIT SIZE PROVIDED
 = 9.00X3.00X3.50 = 94.50M³

PROJECT
 PROPOSED BUILDING FOR
 1). Smt. BACHCHI SINGH
 W/o- Sri. MANOJ KUMAR SINGH
 2). Smt. NIBHA SINGH
 W/o- MITHLESH KUMAR SINGH
 3). Smt. NUTAN
 W/o- Sri. RAVINDER KUMAR
 AT HAVING S.PLOT NO.-526(P), KHATA NO -177,
 TAUZI NO - 5854, THANA NO - 17, THANA -
 DANAPUR, MAUZA - SIKANDARPUR, PATNA.

Bachchi Singh
 Nutan
 Nibhasingh
 Signature of Arch/Eng.
 ER. SHALESH RANJAN, M.I.E.
 B.Sr. (Comp. Civil)
 EMP.No.-16...
 NPDI, DANAPUR

SIGNATURE OF OWNER
 SIGNATURE OF STR. ENG.
 This is to certify that the site has been supervised by me & Duty performed accordingly.

Building Plan No. 153/18-19
 निम्नलिखित शर्तों से स्वीकृत है कि इस योजना को लागू करने में निर्माता या कंस्ट्रक्शन कंपनी द्वारा निर्धारित सभी शर्तों का पालन किया जाएगा।
 निर्माण कार्य 2017 (NBSA) की शर्तों के अधीन होगा।
 इस योजना को लागू करने में निर्माता या कंस्ट्रक्शन कंपनी द्वारा निर्धारित सभी शर्तों का पालन किया जाएगा।
 इस योजना को लागू करने में निर्माता या कंस्ट्रक्शन कंपनी द्वारा निर्धारित सभी शर्तों का पालन किया जाएगा।
 इस योजना को लागू करने में निर्माता या कंस्ट्रक्शन कंपनी द्वारा निर्धारित सभी शर्तों का पालन किया जाएगा।

FOR SILVERPOINT CONSTRUCTION PVT. LTD.
 Bachchi Singh
 4/11/2020
 DIRECTOR
 Nagar Parishad, Danapur, Nizamat