




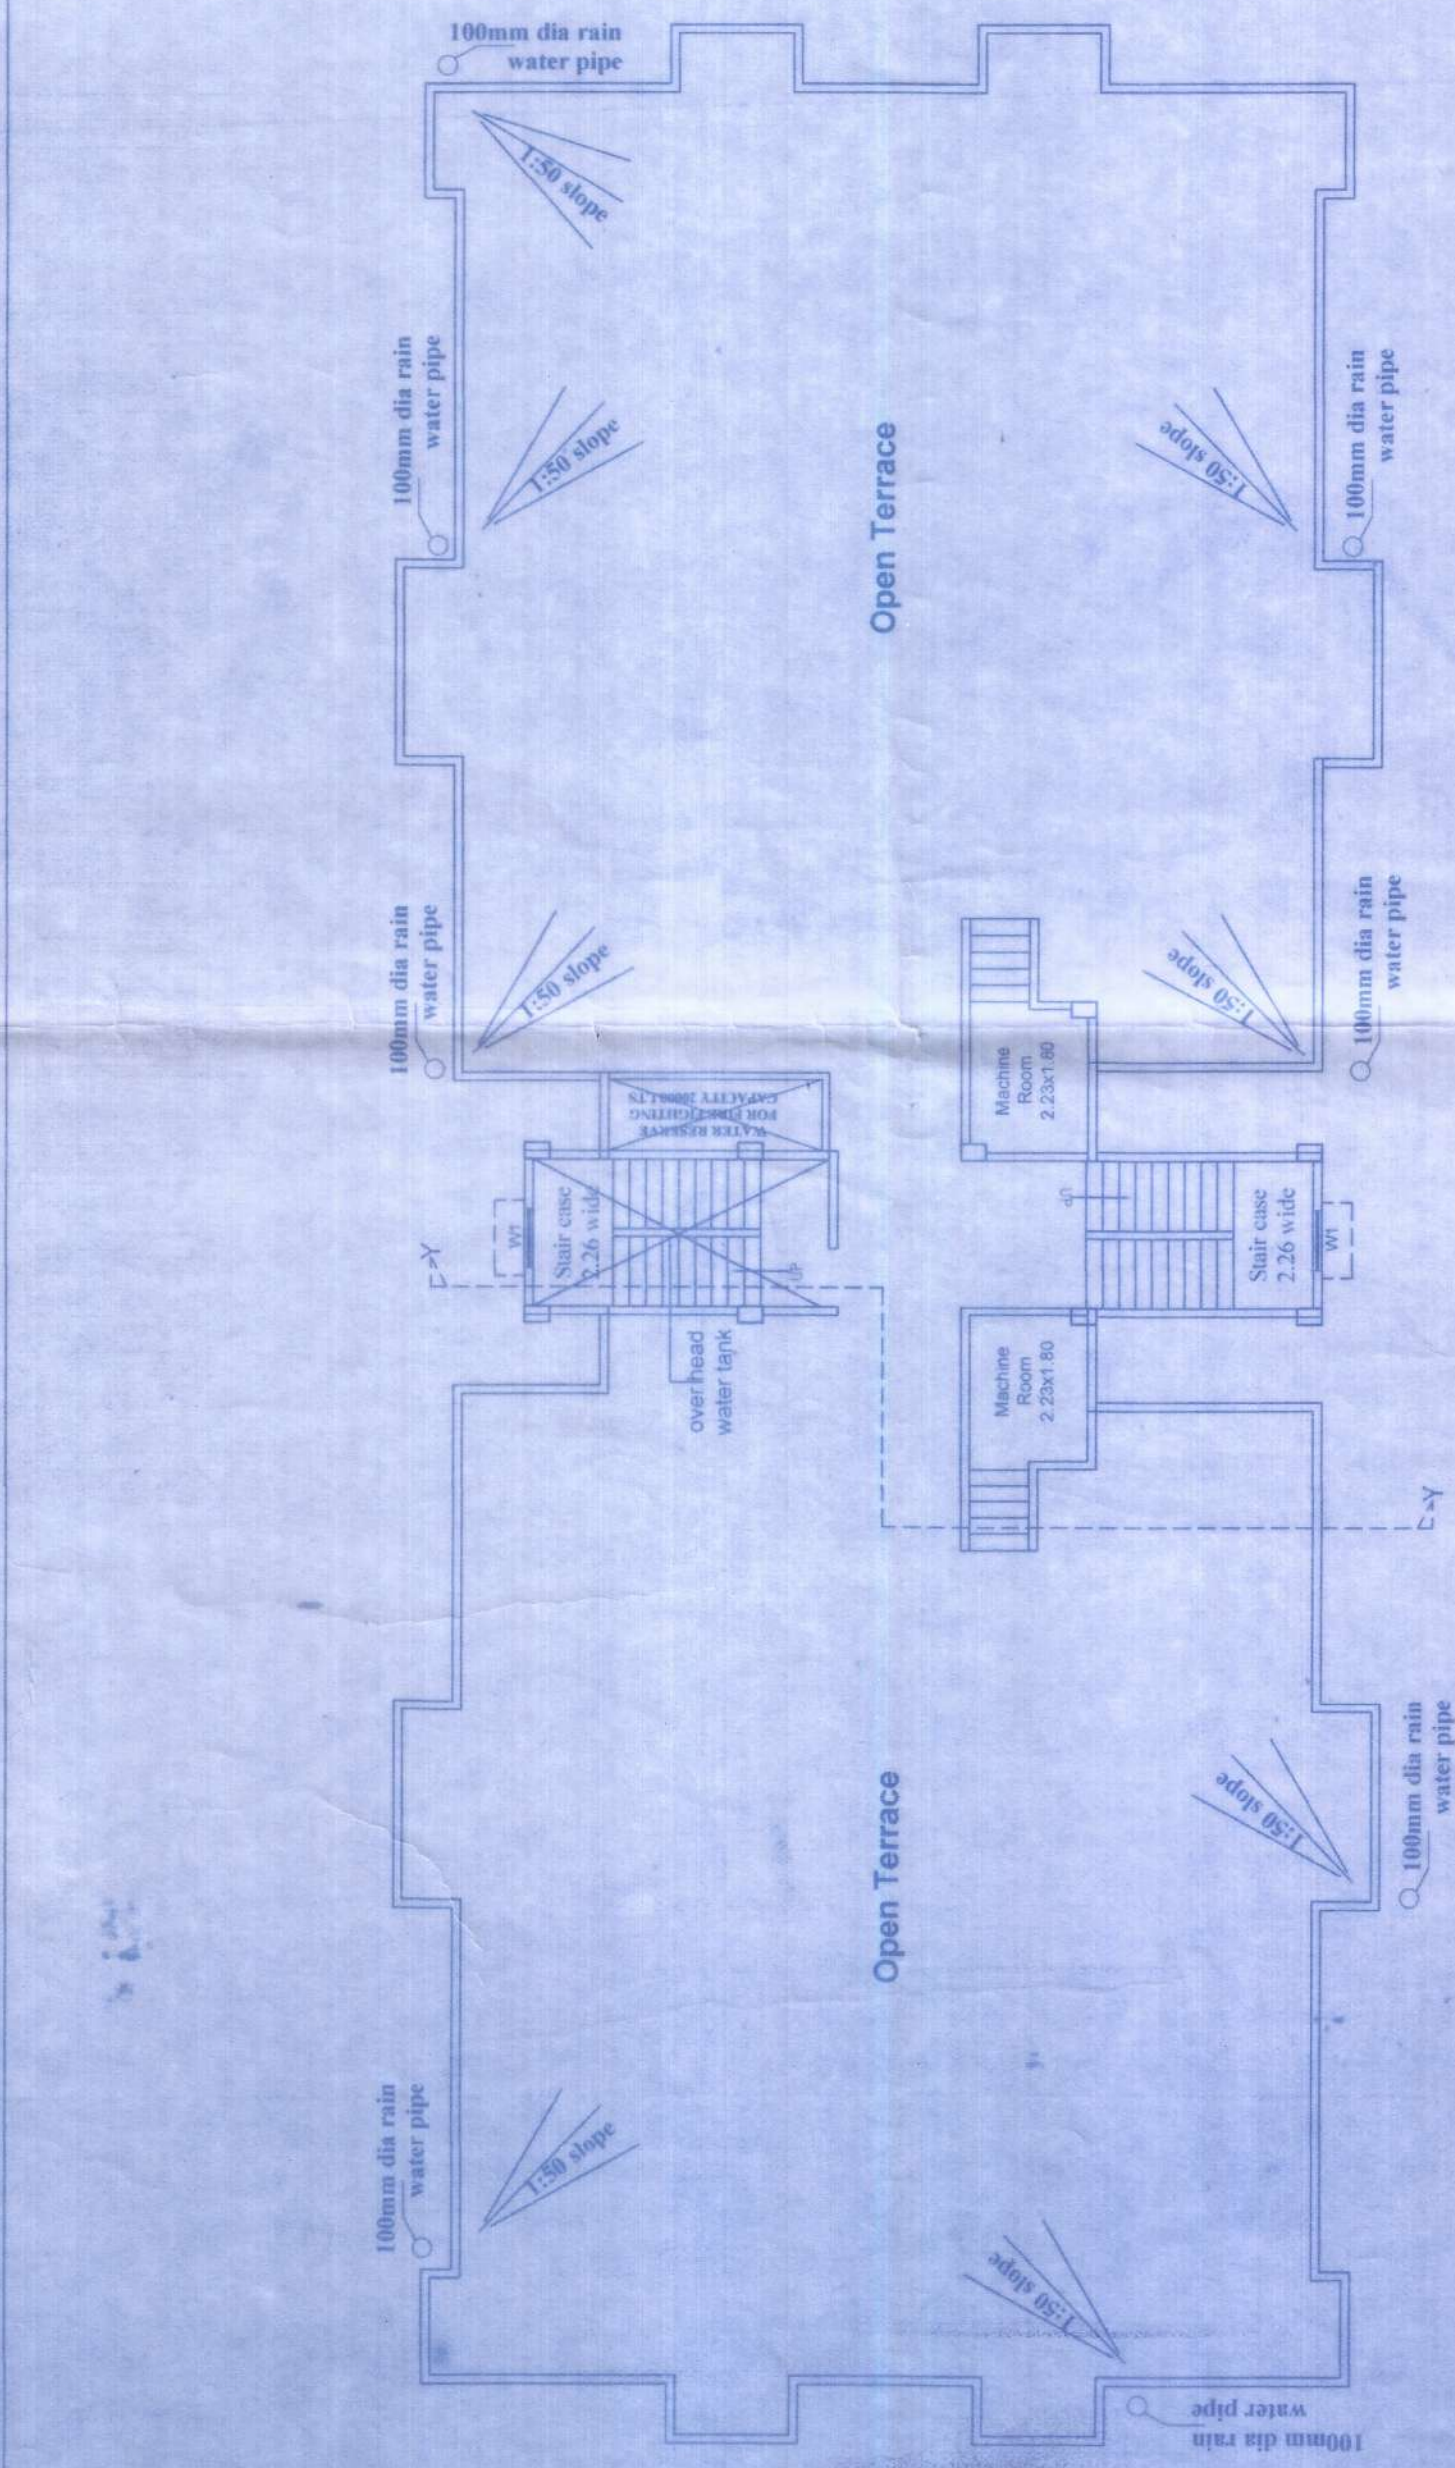


TERRACE PLAN (BLOCK -A&B)

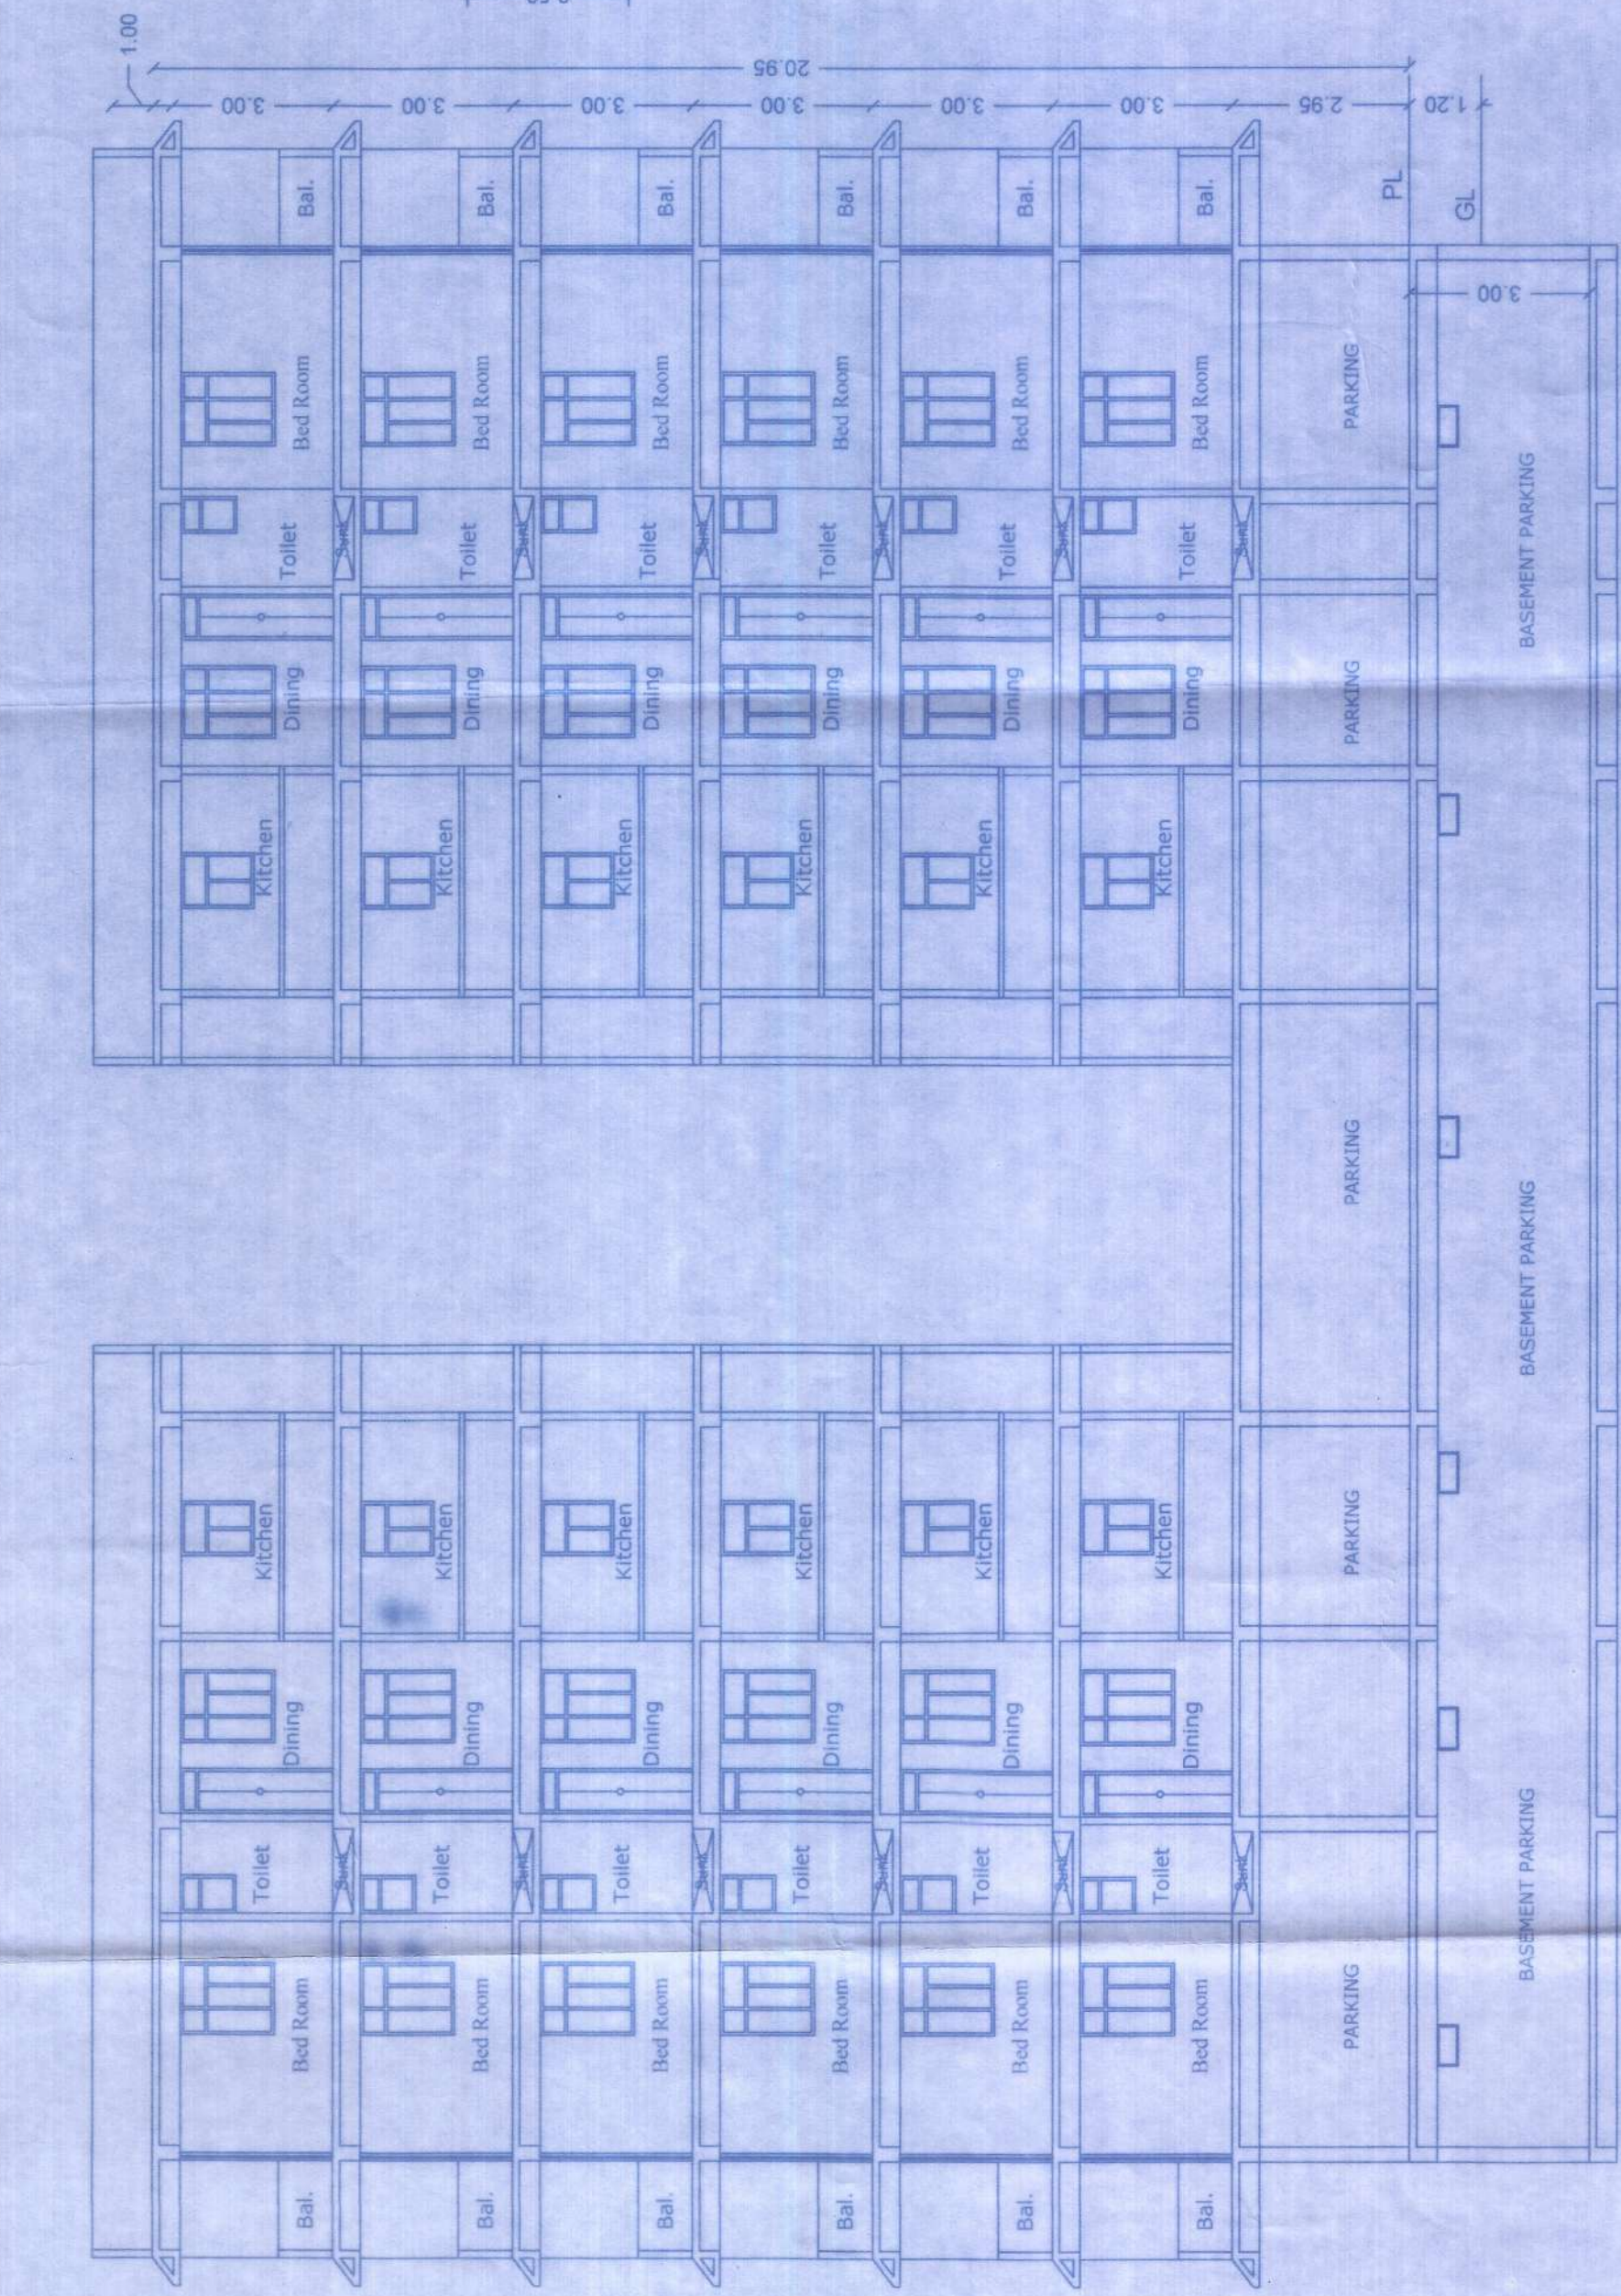

SECTION - (X-X) (BLOCK -A&B)

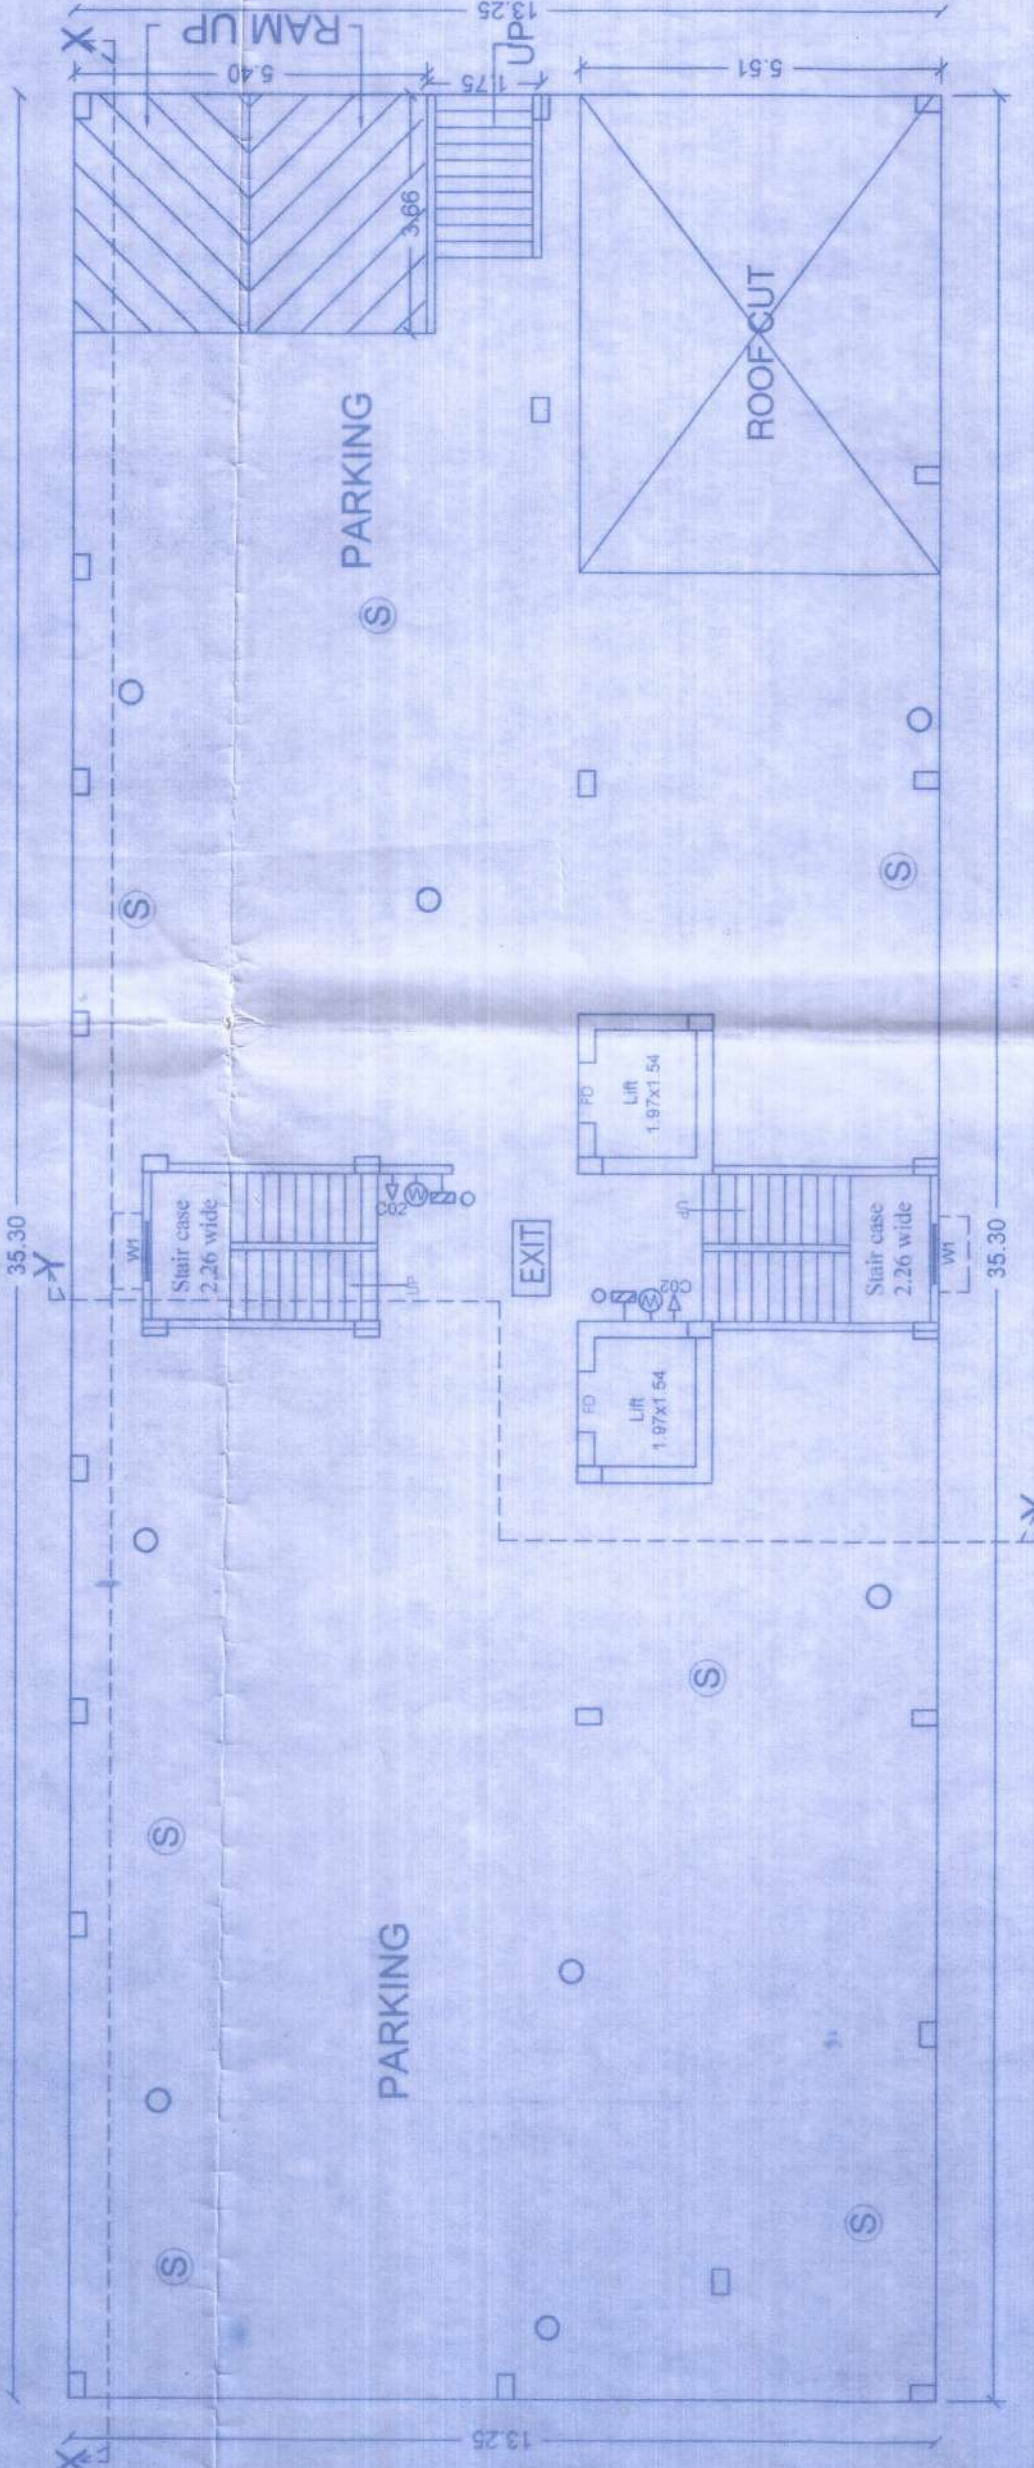


GROUND FLOOR PLAN (BLOCK -A&B)

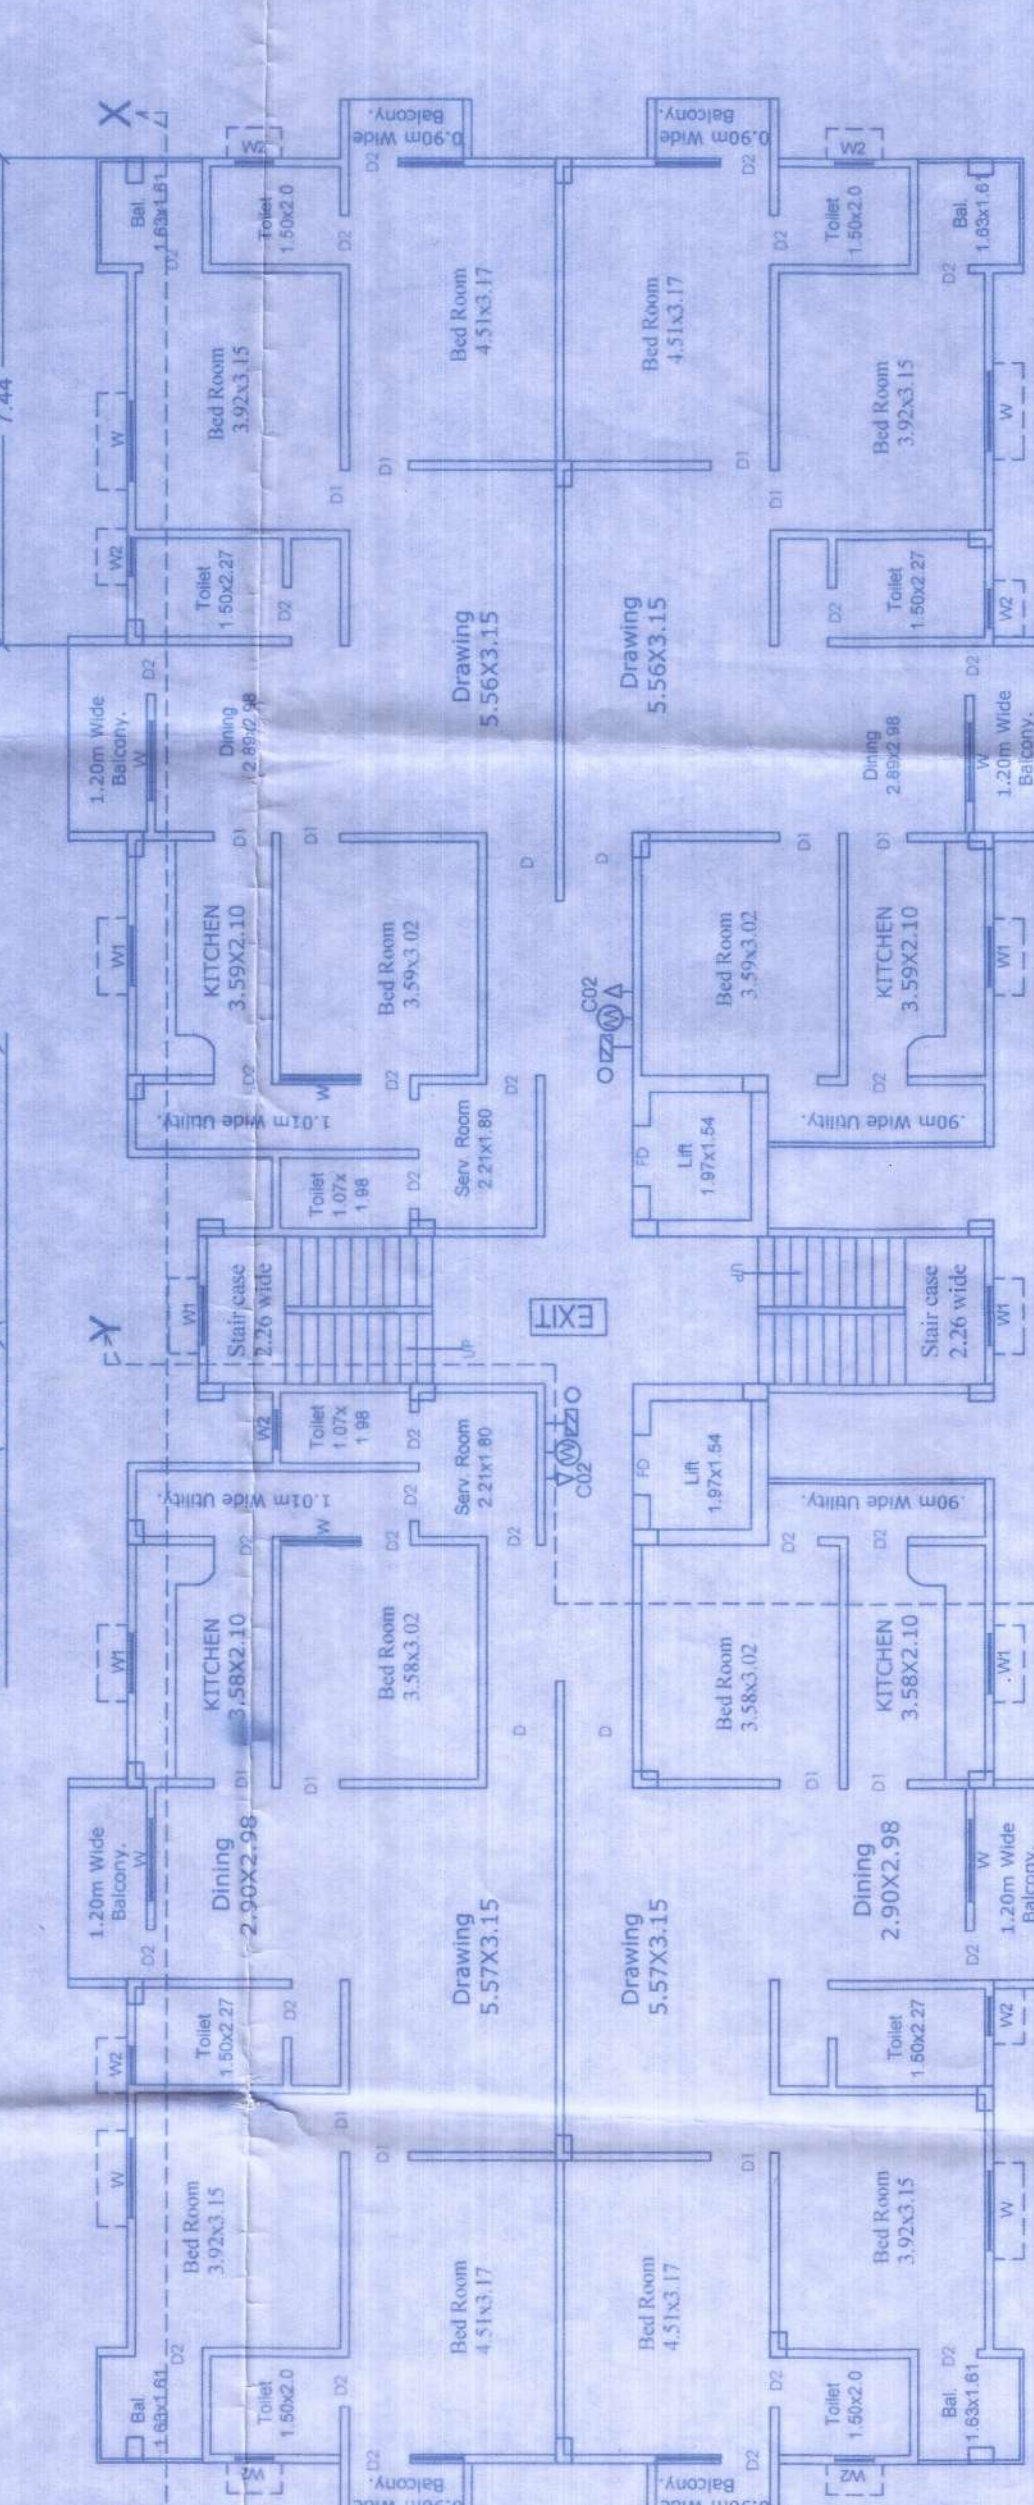

SECTION - (Y-Y) (BLOCK -A&B)



BASEMENT PLAN

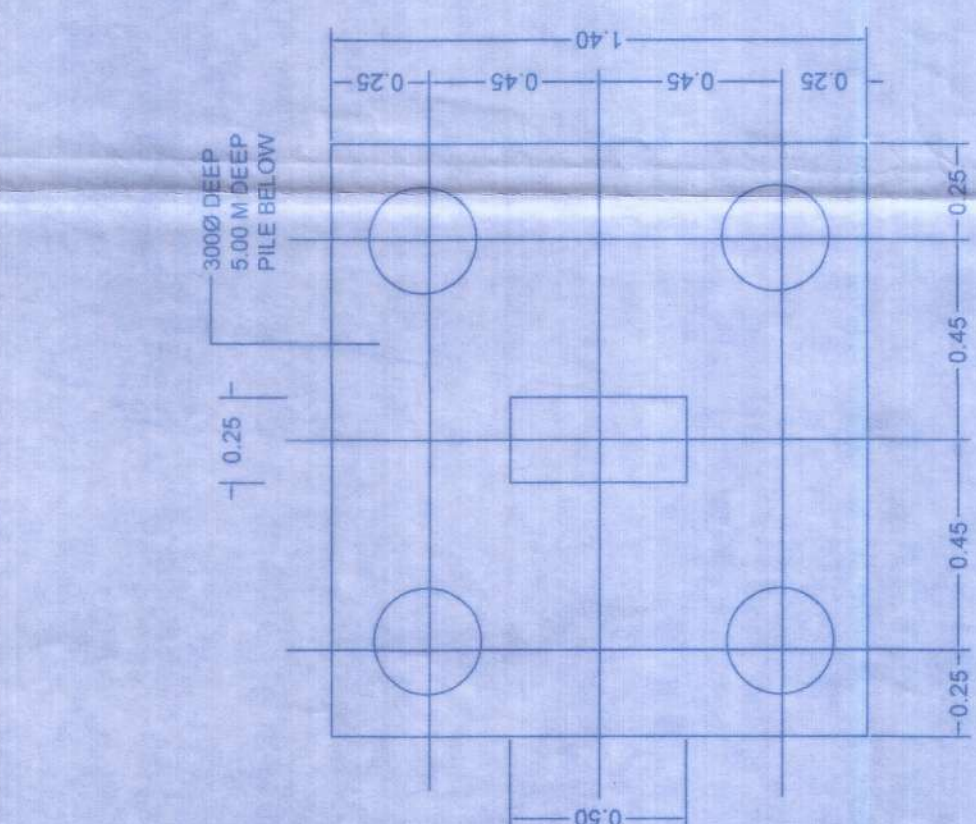

AREA CALCULATION (BLOCK -A&B)	
TOTAL PLOT AREA AS PER DEED	= 2125.37 SQ.MT
TOTAL PLOT AREA AS PER SITE	= 2124.55 SQ.MT
BASMENT PARKING AREA	= 1061.55 SQ.MT
GROUND FLOOR PARKING AREA	= 339.25 SQ.MT
TOTAL GROUND FLOOR BUILT UP AREA	= 28.38 SQ.MT
TOTAL FIRST FLOOR BUILT UP AREA	= 437.76 SQ.MT
TOTAL SECOND FLOOR BUILT UP AREA	= 437.76 SQ.MT
TOTAL THIRD FLOOR BUILT UP AREA	= 437.76 SQ.MT
TOTAL FOURTH FLOOR BUILT UP AREA	= 437.76 SQ.MT
TOTAL FIFTH FLOOR BUILT UP AREA	= 437.76 SQ.MT
TOTAL SIXTH FLOOR BUILT UP AREA	= 437.76 SQ.MT
TOTAL BUILT UP AREA	= 2854.94 SQ.MT
TOTAL BUILT UP AREA (BLOCK -A+B)	= 2854.94 SQ.MT
F.A.R. -	2.49

OCCUPANT LOD

RESIDENTIAL (BLOCK-A+B)	
TOTAL NOS. OF FLATS - 48 FLATS	
TOTAL NOS. OF PERSONS	= 240
WATER SUPPLY CALCULATION:	
TOTAL NOS. OF PERSONS	= 240
REQUIREMENT OF WATER TANK FOR 240 PERSONS	
@ 135 LTRS. / DAY / PERSON = 240 X 135 = 32400.00 LTRS	
(32.40 CUM)	
CAPACITY OF OVER HEAD WATER TANK PROVIDED	
SIZE = (5X 2.0X2.0)X2 = 40.00 CUM	
SEPTIC TANK CALCULATION	
TOTAL NOS. OF PERSON	= 240
REQUIREMENT OF SEPTIC TANK FOR 240 PERSONS	
@ 0.087 M ³ PER PERSON / DAY = 240 X 0.087 M ³	
= 20.88 M ³	
SIZE OF SEPTIC TANK (LxWxH) = (3.0x2.0x2.0)X2	
= 24.00 M ³	

PROPOSED RESIDENTIAL BUILDING
FOR MEENAKSHI PLANNERS AND
CONSTRUCTION PVT. LTD.,
DIRECTOR ALOK RAJ S/O- SRI RAJ
KUMAR, MAUZA - BABAKARPUR,
PARGANA- PHULWARI SHARIF,
SURVEY PLOT NO. - 47 (P), THANA
NO.- 35, KHATA NO.- 48, TAUZI NO.-
5059, THANA - DANAPUR, DISTT-
PATNA.

SIGNATURE OF OWNER

SIGNATURE OF ENGINEER

ER SHAILESH RANJAN M.I.E
B.S.C. (E) 1988
EMP NO. 6557REUN/IND/2016-19
NPDN, DANAPUR

Building Plan No. 07/22-24

ER SHAILESH RANJAN M.I.E
B.S.C. (E) 1988
EMP NO. 6557REUN/IND/2016-19
NPDN, DANAPUR

Building Plan No. 07/22-24

ER SHAILESH RANJAN M.I.E
B.S.C. (E) 1988
EMP NO. 6557REUN/IND/2016-19
NPDN, DANAPUR

