










DOOR/WINDOW SCHEDULE

TYPE	SIZE	C.V	LVL
D1	3.0 X 7.0	0.07	7.0'
D2	3.0 X 7.0	0.07	7.0'
D3	2.4 X 7.0	0.07	7.0'
W1	5.0 X 2.0	2.46	7.0'
W2	4.0 X 2.0	2.46	7.0'
W3	3.0 X 2.0	1.46	7.0'
V1	1.8 X 2.0	1.40	7.0'
R1	8.0 X 8.0	1.40	8.0'

PARPOSED BG+4 COMMERCIAL CUM RESIDENTIAL BUILDING OF SRJ AMARNATH TIWARY S/O LATE BIBHUTI MATH TIWARY AT - GULABBAGH, KHATA NO:- 467 HOLD NO:- 817 KHESRA NO:- (1479 PART), 2166 (PART) THANA NO:- 100/1 MOZA - ABDULNAGAR DIST -

Plot Boundary
North - N.H 31 ROAD
South - NIZ
East - NIZ
West - SURV. ROAD 21 FIT
LONGITUDE - 25.786763
LATITUDE - 87.532984
F.A.R - 2.71

Area Calculation
1. TOTAL PLOT Area - 36 DICIMIL 330 SQ KADI
2. TOTAL PLOT Area - 15825.28 SFT (1470.75 SQM)
3. Basement Floor. B.U Area - 8675.51 SFT (806.27 SQM)
4. Ground Floor. B.U Area - 8575.51 SFT (796.98 SQM)
5. First Floor. B.U Area - 8575.51 SFT (796.98 SQM)
6. Second Floor. B.U Area - 8575.51 SFT (796.98 SQM)
7. Third Floor. B.U Area - 8575.51 SFT (796.98 SQM)
8. 4th Floor. B.U Area - 8575.51 SFT (796.98 SQM)
Total Built up Area - 42877.55 SFT (3984.90 SQM)
Open Parking Area - 4187.75 SFT (389.19 SQM)

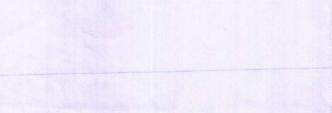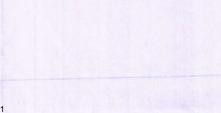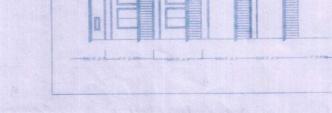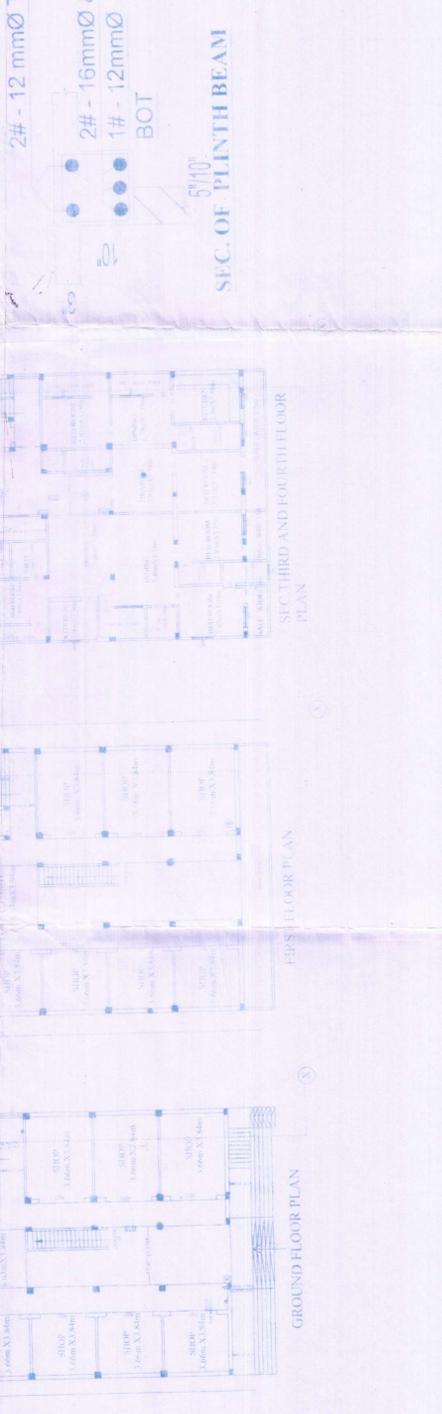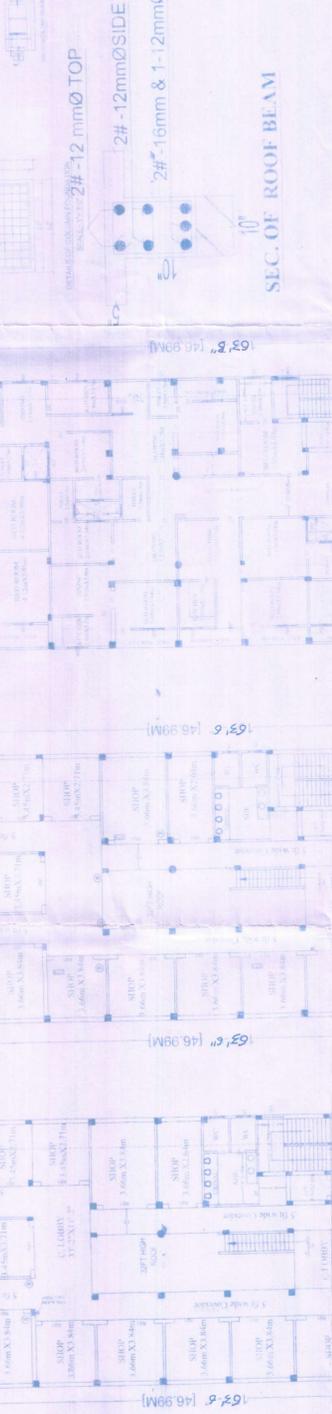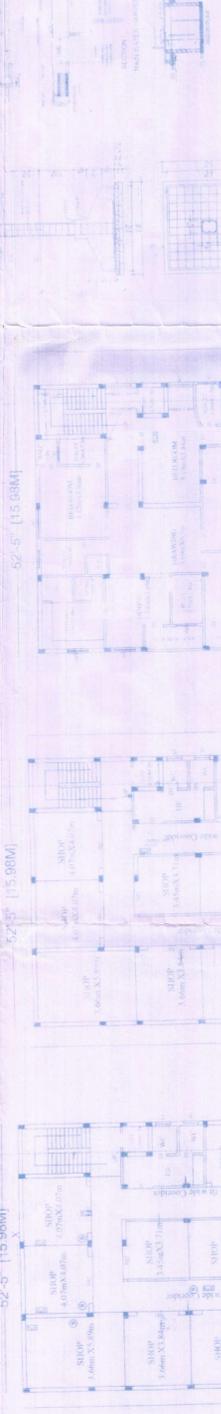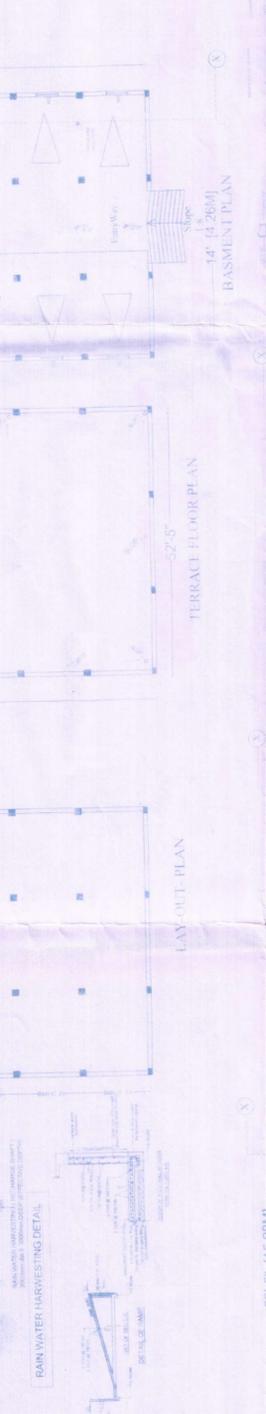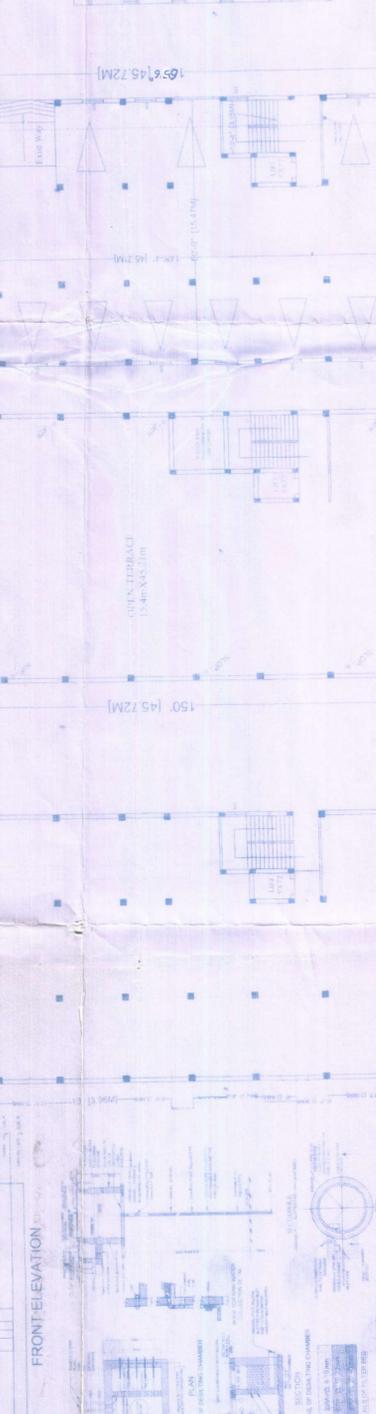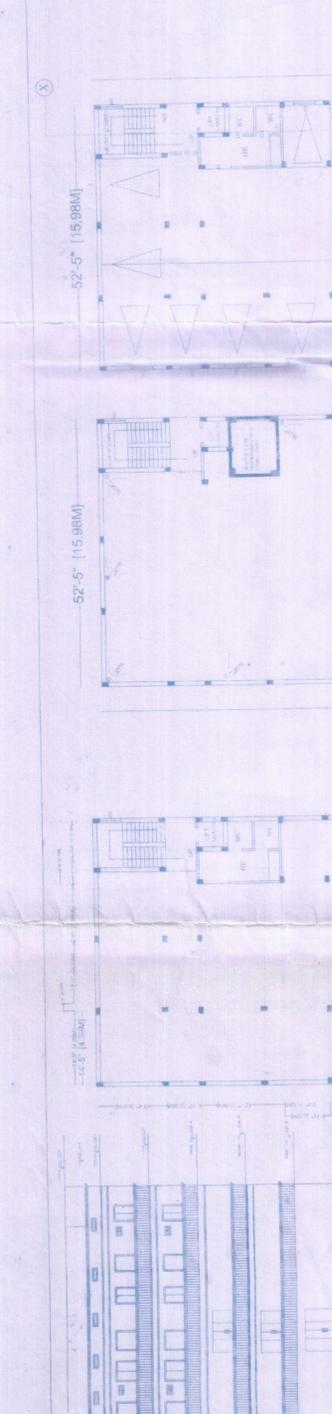

DOOR/WINDOW SCHEDULE

TYPE	SIZE	C.V	LVL
D1	3.0 X 7.0	0.07	7.0'
D2	3.0 X 7.0	0.07	7.0'
D3	2.4 X 7.0	0.07	7.0'
W1	5.0 X 2.0	2.46	7.0'
W2	4.0 X 2.0	2.46	7.0'
W3	3.0 X 2.0	1.46	7.0'
V1	1.8 X 2.0	1.40	7.0'
R1	8.0 X 8.0	1.40	8.0'