


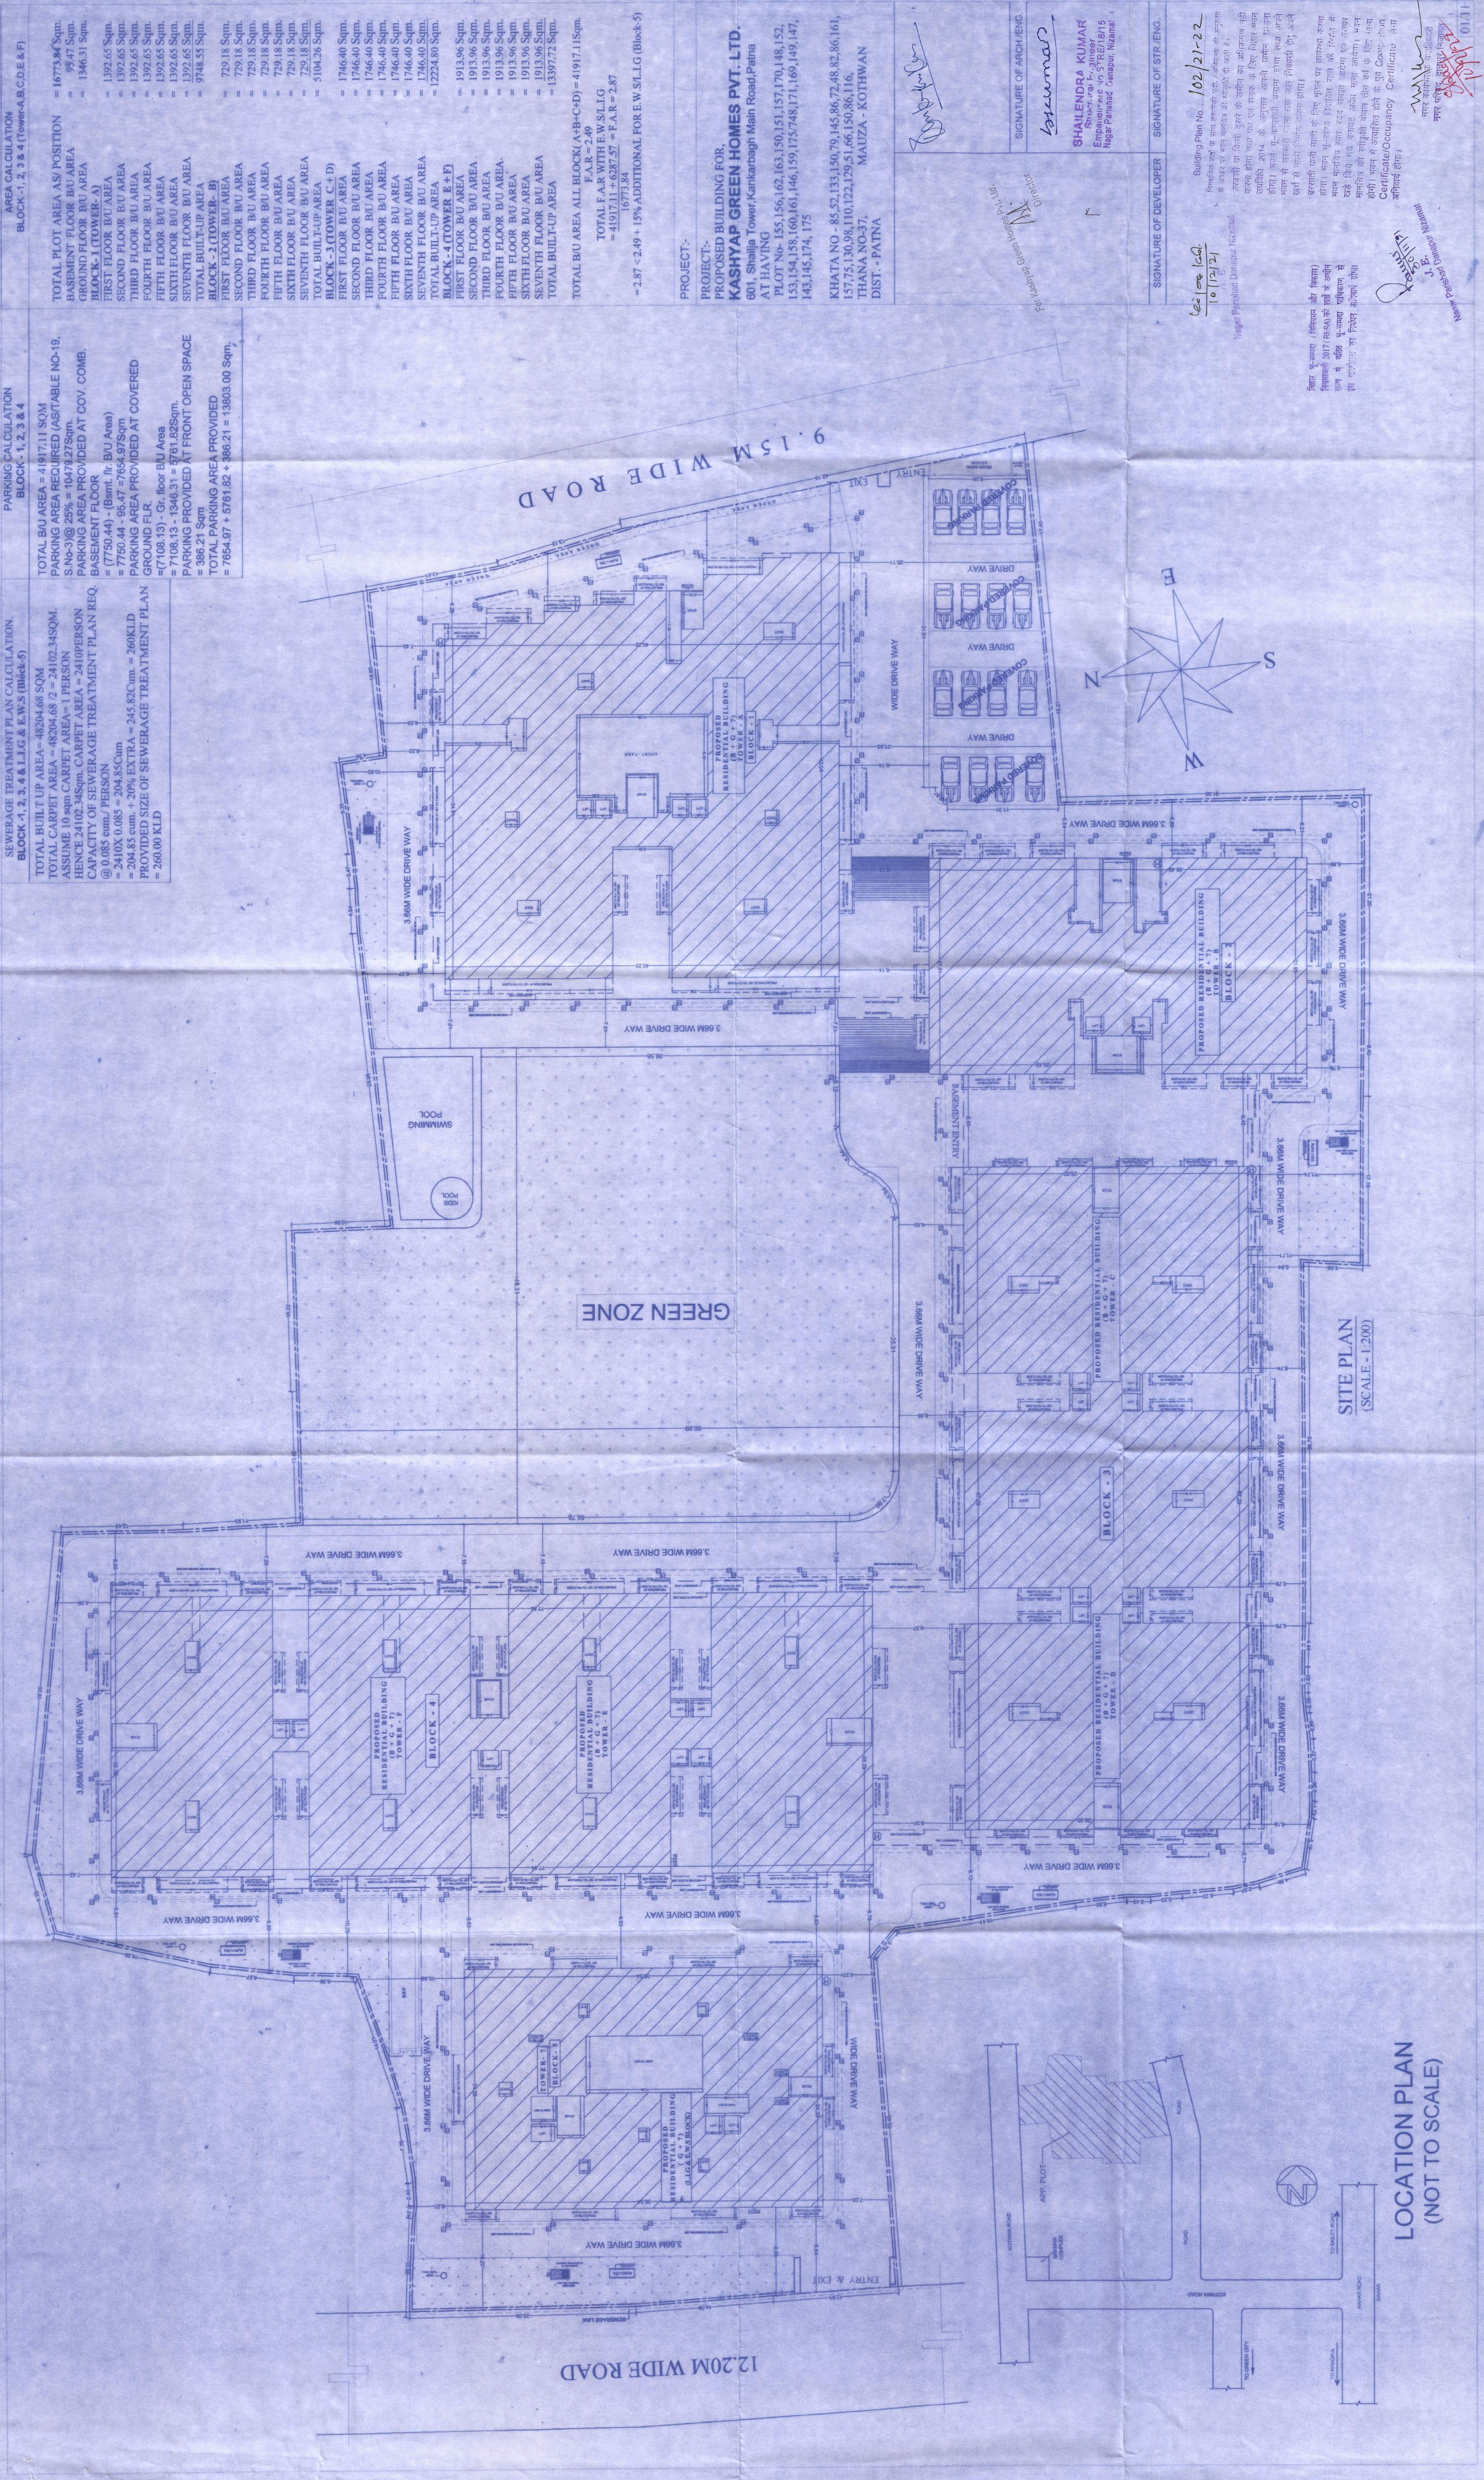

AREA CALCULATION REPORT

(L.I.G & E.W.S BLOCK - 5)	
GROUND FLOOR BUAREA	37.13 Sqm
FIRST FLOOR BUAREA	892.92 Sqm
SECOND FLOOR BUAREA	892.92 Sqm
THIRD FLOOR BUAREA	892.92 Sqm
FOURTH FLOOR BUAREA	892.92 Sqm
FIFTH FLOOR BUAREA	892.92 Sqm
SIXTH FLOOR BUAREA	892.92 Sqm
SEVENTH FLOOR BUAREA	892.92 Sqm
TOTAL BUILT-UP AREA	6287.57 Sqm.

PARKING CALCULATION (AFFORDABLE BUILDING)

FOR L.I.G & E.W.S:-	
TOTAL NO. OF FLAT = 140	
FLAT HAVING LESS THAN 30 SQMT & 60 SQMT CARPET AREA SO	
ONE SCOOTER PARKING REQUIRED 3 SQMT X 140 = 420 Sqm.	
SCOOTER PARKING AREA REQUIRED = 420 Sqm.	
SCOOTER PARKING PROVIDED AT COV. Ground Flt.	
= 891.57 - 37.13 = 854.44 Sqm.	
TOTAL PROVIDED PARKING AREA = 854.44 Sqm.	

PROJECT:-
 PROPOSED BUILDING FOR,
KASHYAP GREEN HOMES PVT. LTD.
 601, Shailja Tower,Kankarbagh Main Road,Patna
 AT HAVING
 PLOT No- 155,156,162,163,150,151,157,170,148,152,
 153,154,158,160,161,146,159,173/748,171,169,149,147,
 143,145,174,175
 KHATA NO - 85,52,133,150,79,145,86,72,48,82,86,161,
 157,75,130,98,110,122,129,51,66,150,86,116,
 THANA NO-37, MAUZA - KOTHWAN
 DIST. - PATNA

SIGNATURE OF ARCH/ENG.	
SIGNATURE OF DEVELOPER	
SIGNATURE OF STR/ENG.	

Building Plan No. 162/21-22
 दिनांक 16/02/21
 19/12/21
 A. B.
 Nagar Palika, Patna
 दिनांक 16/02/21
 19/12/21
 A. B.
 Nagar Palika, Patna
 दिनांक 16/02/21
 19/12/21
 A. B.
 Nagar Palika, Patna

