




TYPICAL FLOOR PLAN (1ST TO 9TH)

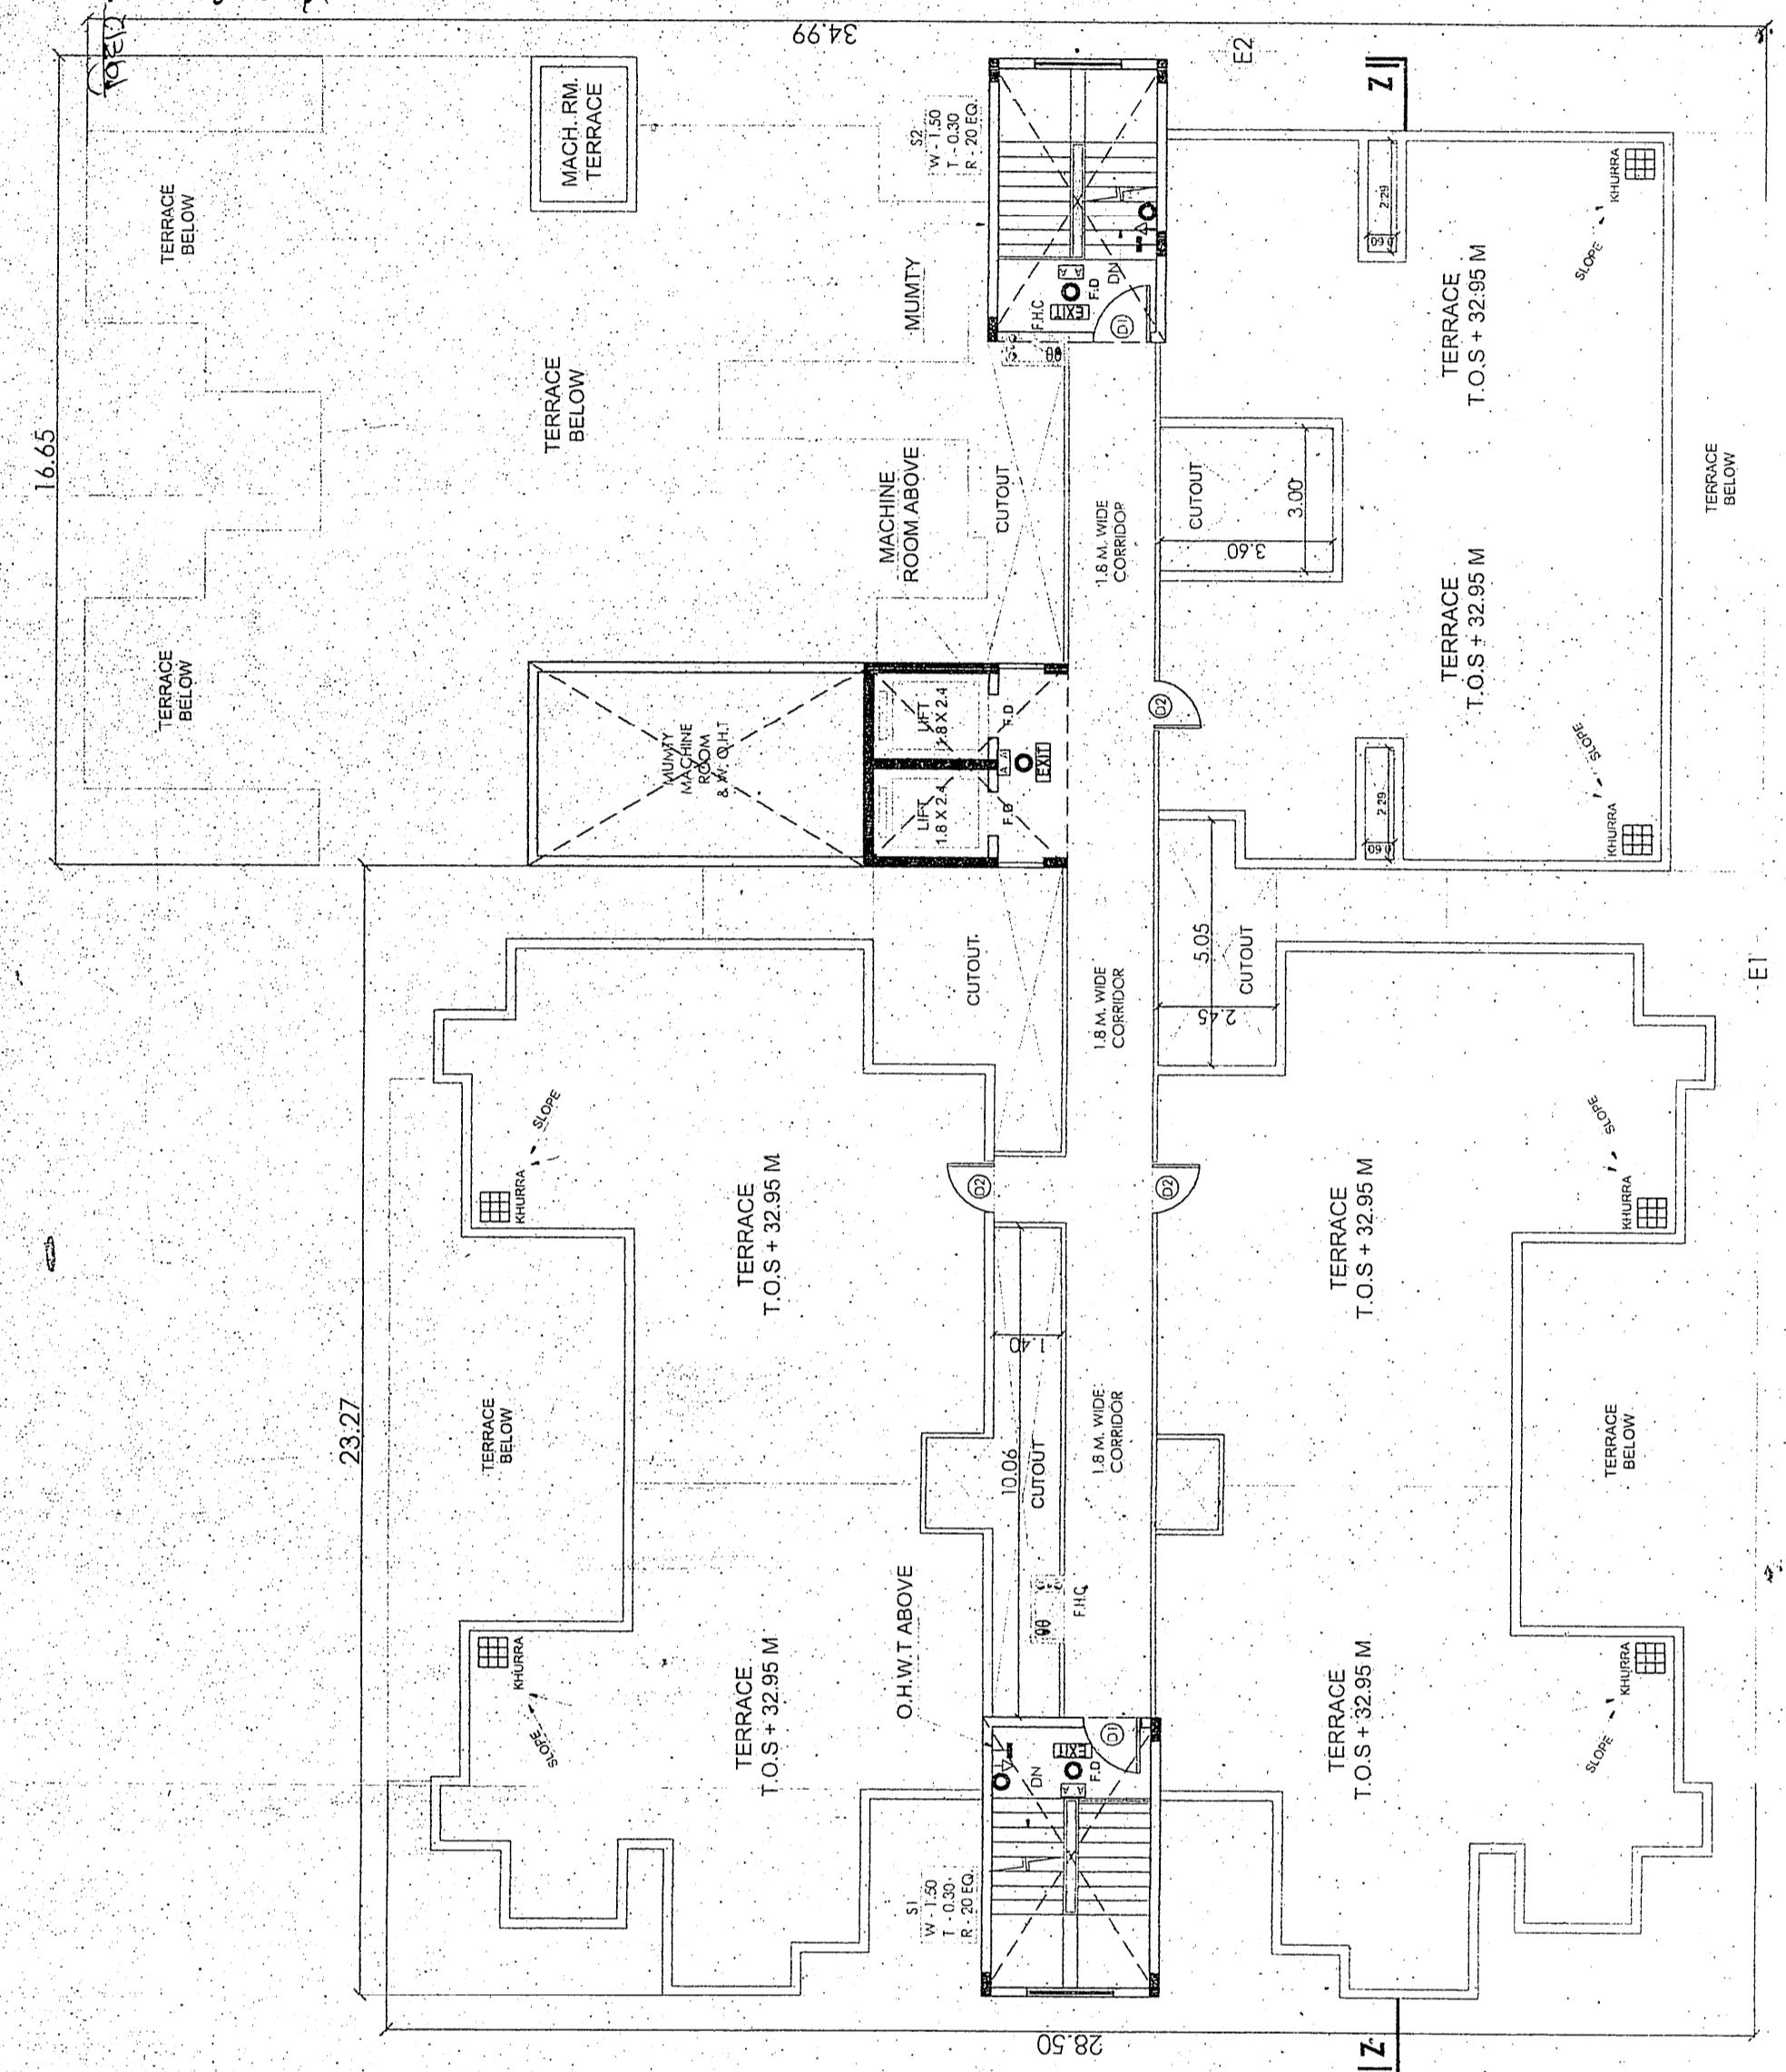

TERRACE PLAN

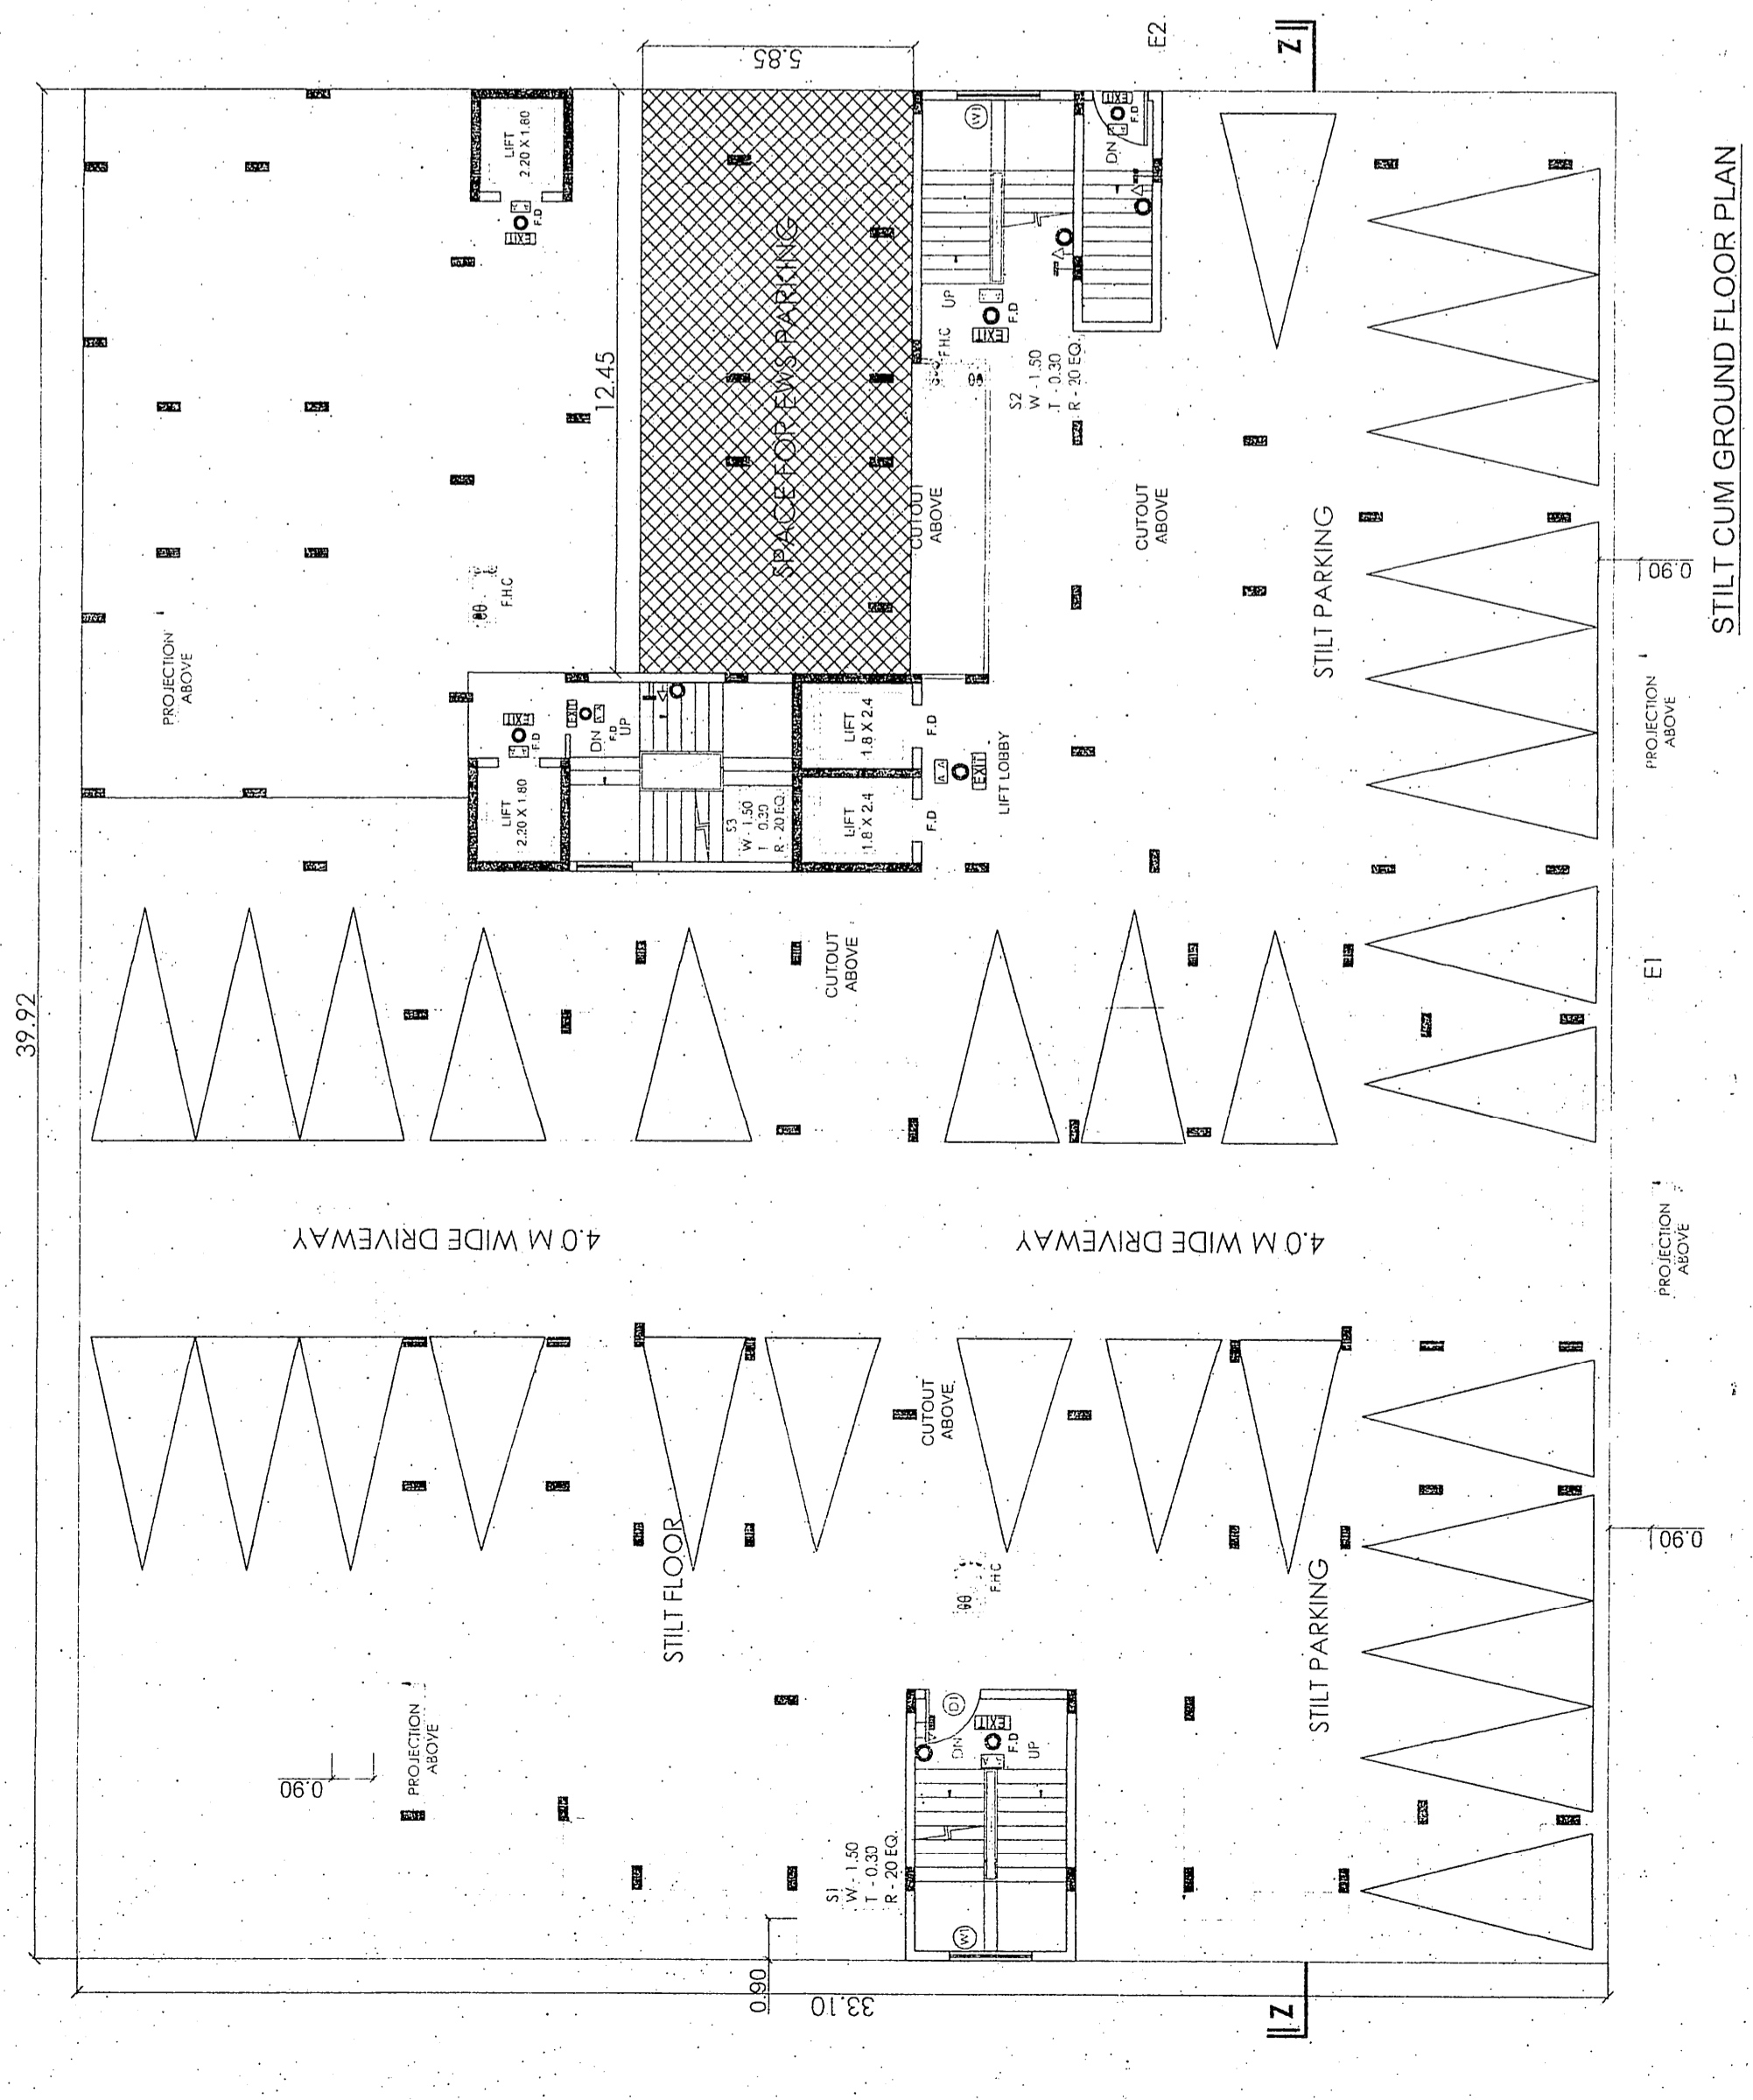

STILT CUM GROUND FLOOR PLAN

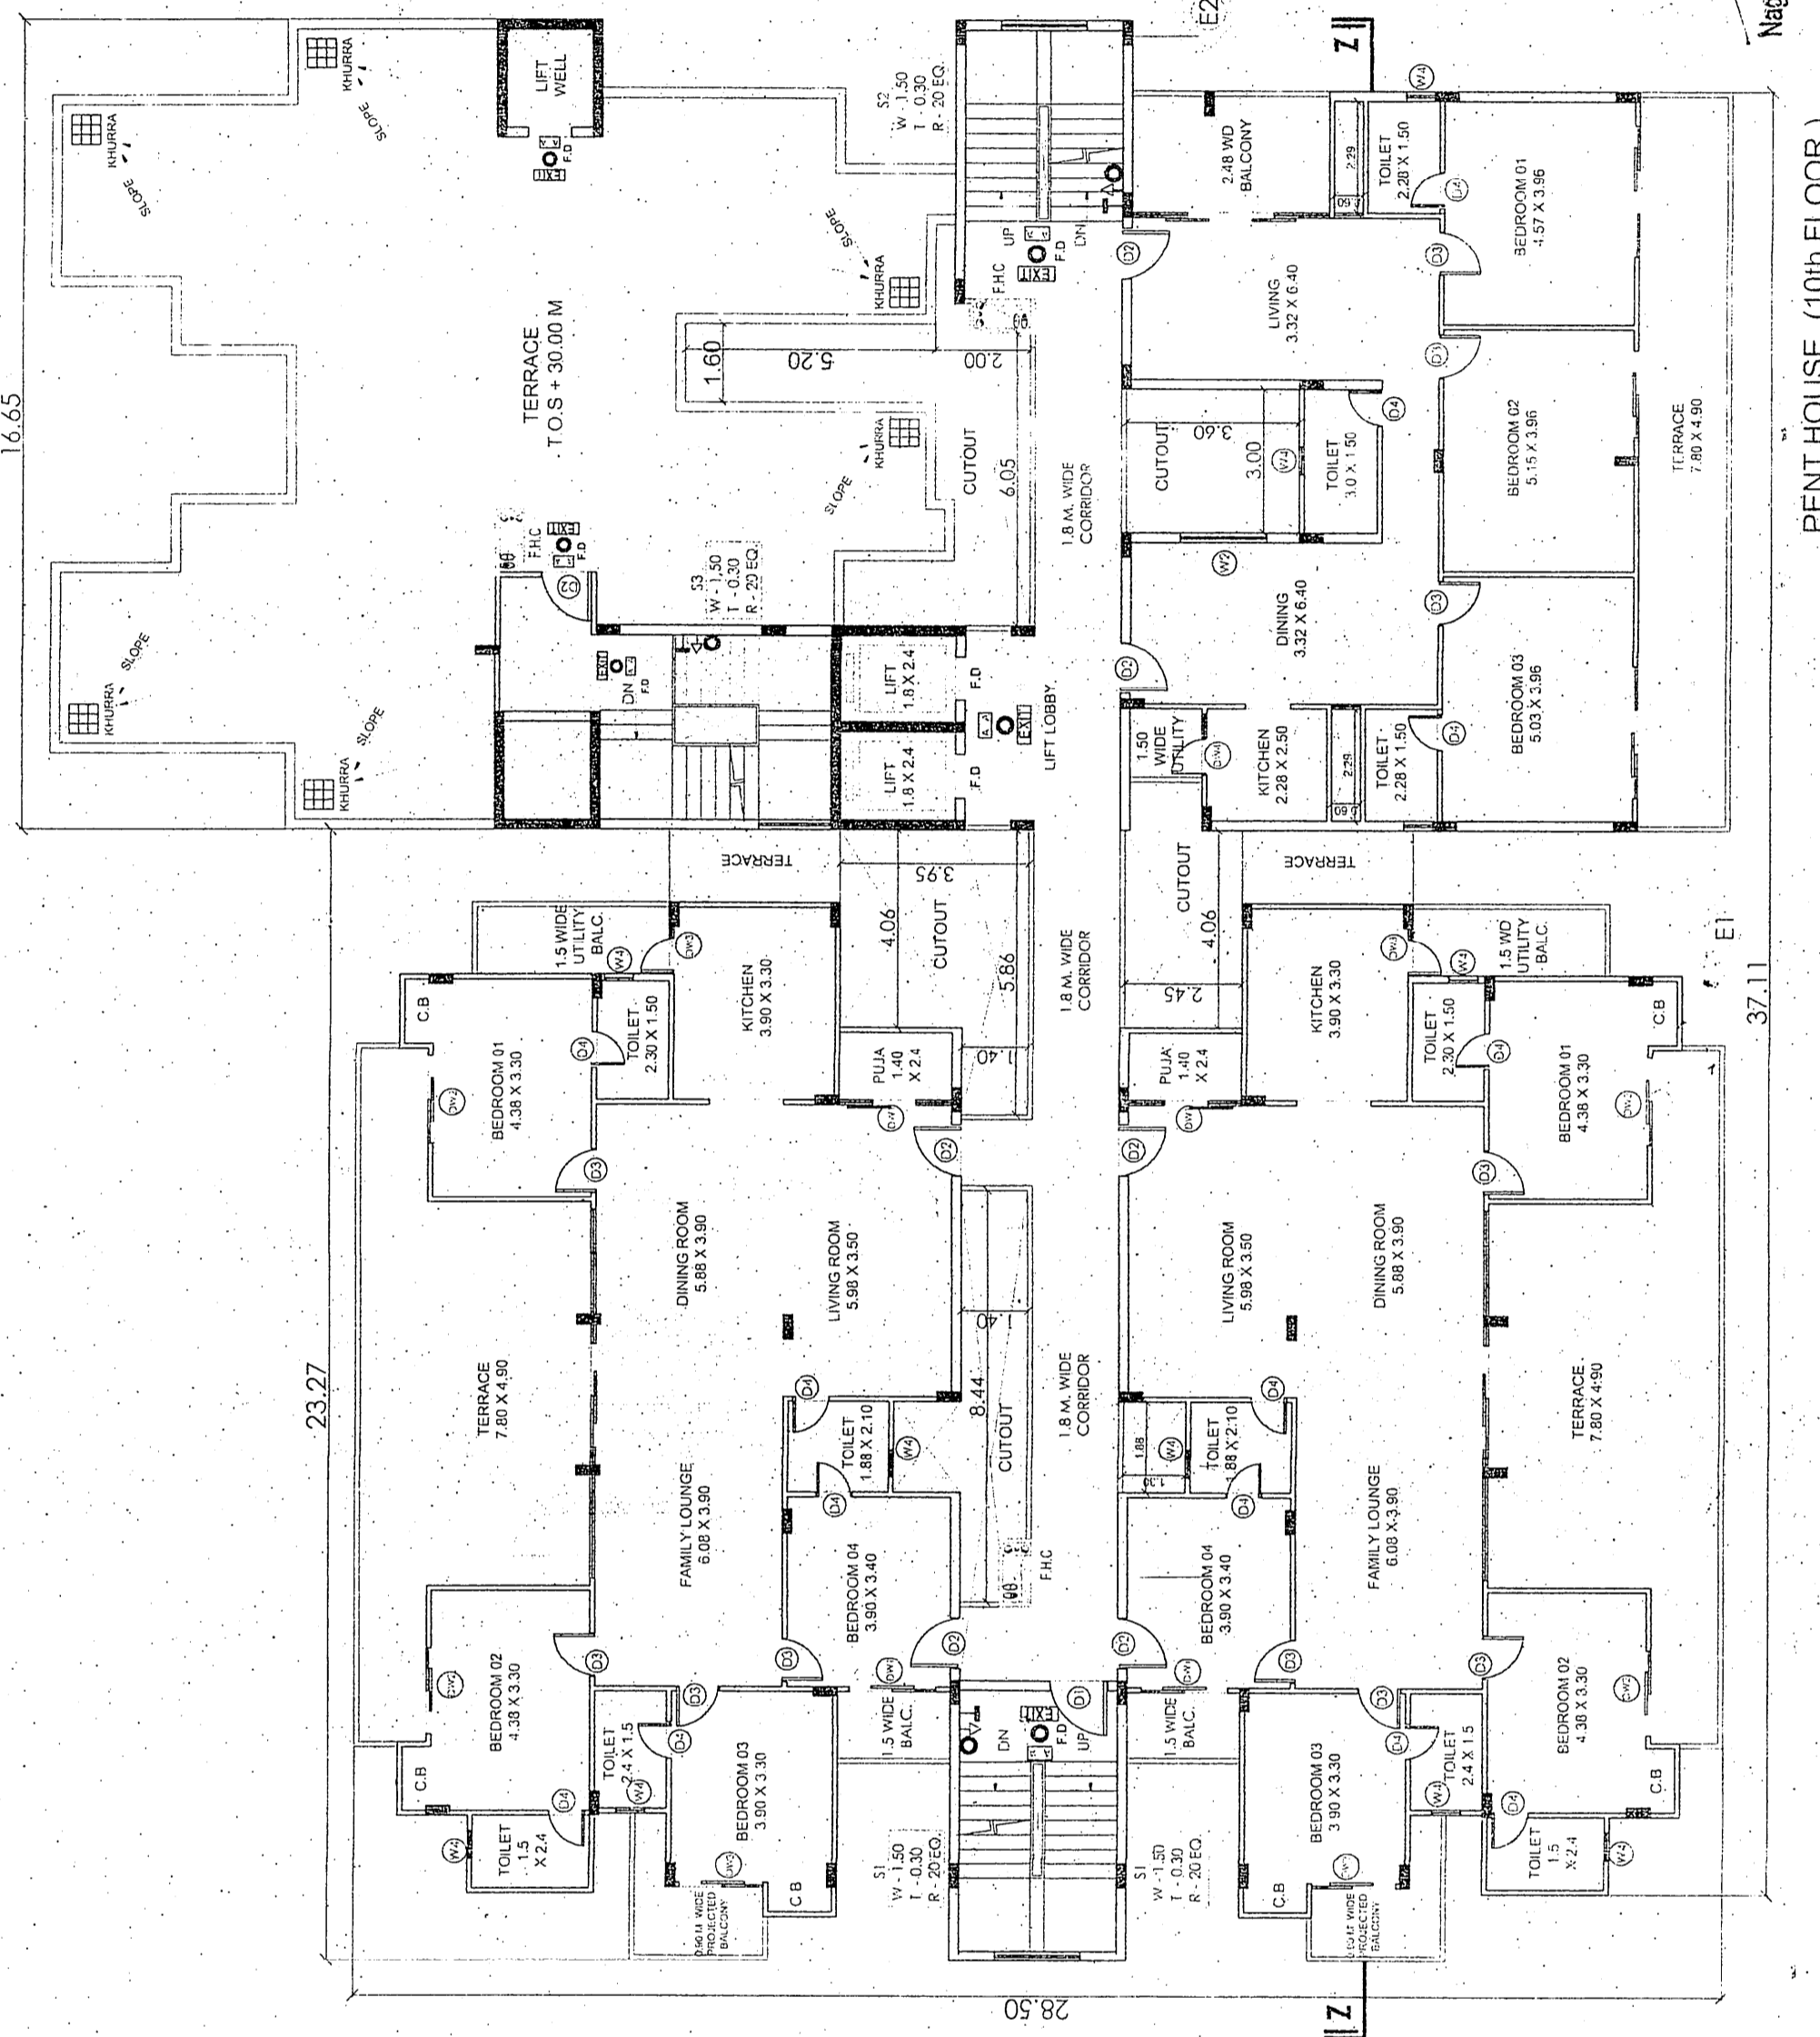

PENT HOUSE (10th FLOOR)

AREA CALCULATION :- IN SQ.M
 PLOT AREA = 5340.80 SQ.M
 PERMISSIBLE F.A.R. @ 2.5 = 13352.00 SQ.M

TOWER-02

GR. FL. F.A.R AREA	= 31.14
1ST FL. F.A.R AREA	= 672.50
2ND FL. F.A.R AREA	= 672.50
3RD FL. F.A.R AREA	= 672.50
4TH FL. F.A.R AREA	= 672.50
5TH FL. F.A.R AREA	= 672.50
6TH FL. F.A.R AREA	= 672.50
7TH FL. F.A.R AREA	= 672.50
8TH FL. F.A.R AREA	= 672.50
9TH FL. F.A.R AREA	= 672.50
10TH FL. F.A.R AREA	= 604.97
TOTAL F.A.R AREA	= 6688.61

TOTAL F.A.R. OF TOWER - 02 = 6688.61 SQ.M.

AREA CALCULATION :- IN SQ.M
 PLOT AREA = 5340.80 SQ.M.
 PERM. 15% F.A.R. FOR EWS & LG
 @ 1332.0 = 2002.80 SQ.M.

EWS & LG BLOCK

GR. FL. F.A.R AREA	= 18.17
1ST FL. F.A.R AREA	= 220.45
2ND FL. F.A.R AREA	= 220.45
3RD FL. F.A.R AREA	= 220.45
4TH FL. F.A.R AREA	= 220.45
5TH FL. F.A.R AREA	= 220.45
6TH FL. F.A.R AREA	= 220.45
7TH FL. F.A.R AREA	= 220.45
8TH FL. F.A.R AREA	= 220.45
9TH FL. F.A.R AREA	= 220.45
TOTAL F.A.R AREA	= 2002.22

TOTAL F.A.R. OF EWS & LG = 2002.22 SQ.M.

J G CONSTRUCTION
 Unit of JG Real Estate Pvt. Ltd.
 PROJECT: 7/3
 PROPOSED GROUP HOUSING - SILVER OAK AT
 PLOT NO. 64, 67, 70
 MALZA KOTHWA
 KHATA NO. 148 & 160
 THANA NO. 37
 DHANPUR
 DISTRICT: KHAGAUZ
 OPP. R.P.S ENGINEERING COLLEGE,
 DANAU PUR, PUNNA BIHAR.

DOOR WINDOW SCHEDULE

TYPE	SIZE	CHILL	LINTEL
DW1	2.25 X 2.10	----	2.10
DW2	1.80 X 2.10	----	2.10
DW3	1.50 X 2.10	----	2.10
DW4	1.25 X 2.10	----	2.10
D1	1.20 X 2.10	----	2.10
D2	1.05 X 2.10	----	2.10
D3	0.90 X 2.10	----	2.10
D4	0.75 X 2.10	----	2.10
D5	1.80 X 1.20	----	0.90
D6	1.80 X 1.20	----	0.90
D7	1.50 X 1.20	----	0.90
D8	0.60 X 1.20	----	0.90

FIRE LEGEND

FHC	FIRE HOSE CABINET
PH	PORTABLE HOSE

