
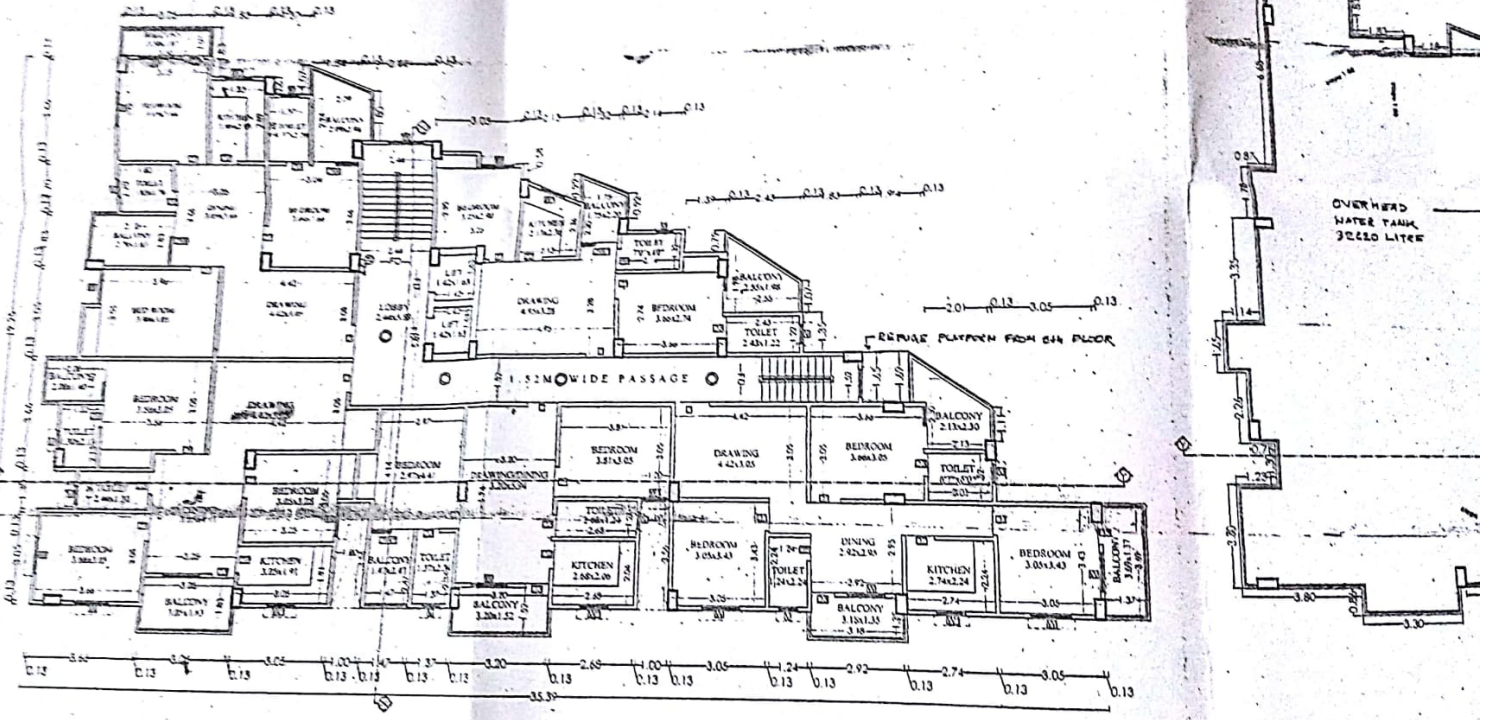


BASEMENT PLAN
SCALE = 1:100

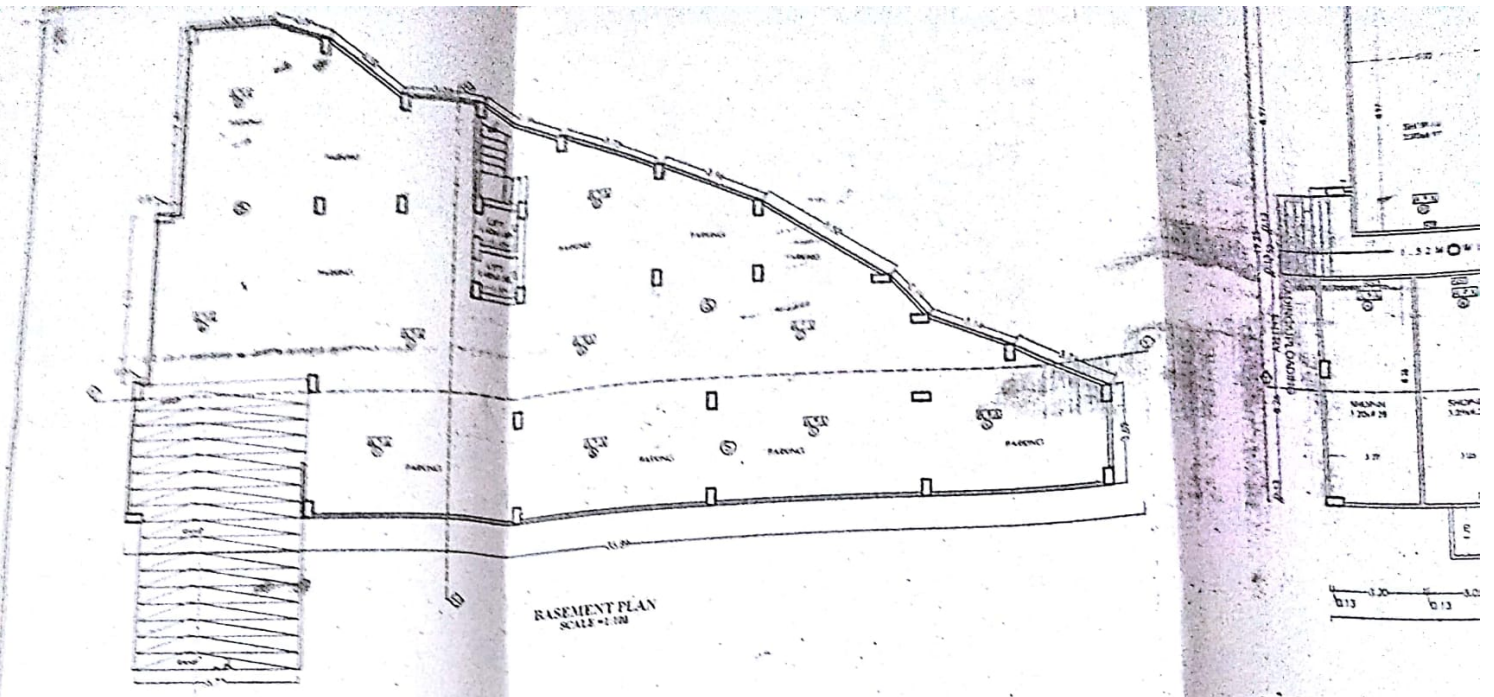

FIRST, SECOND, THIRD, FOURTH, FIFTH & SIXTH FLOOR PLAN
SCALE = 1:100

OVERHEAD
WATER TANK
3000 LITER