
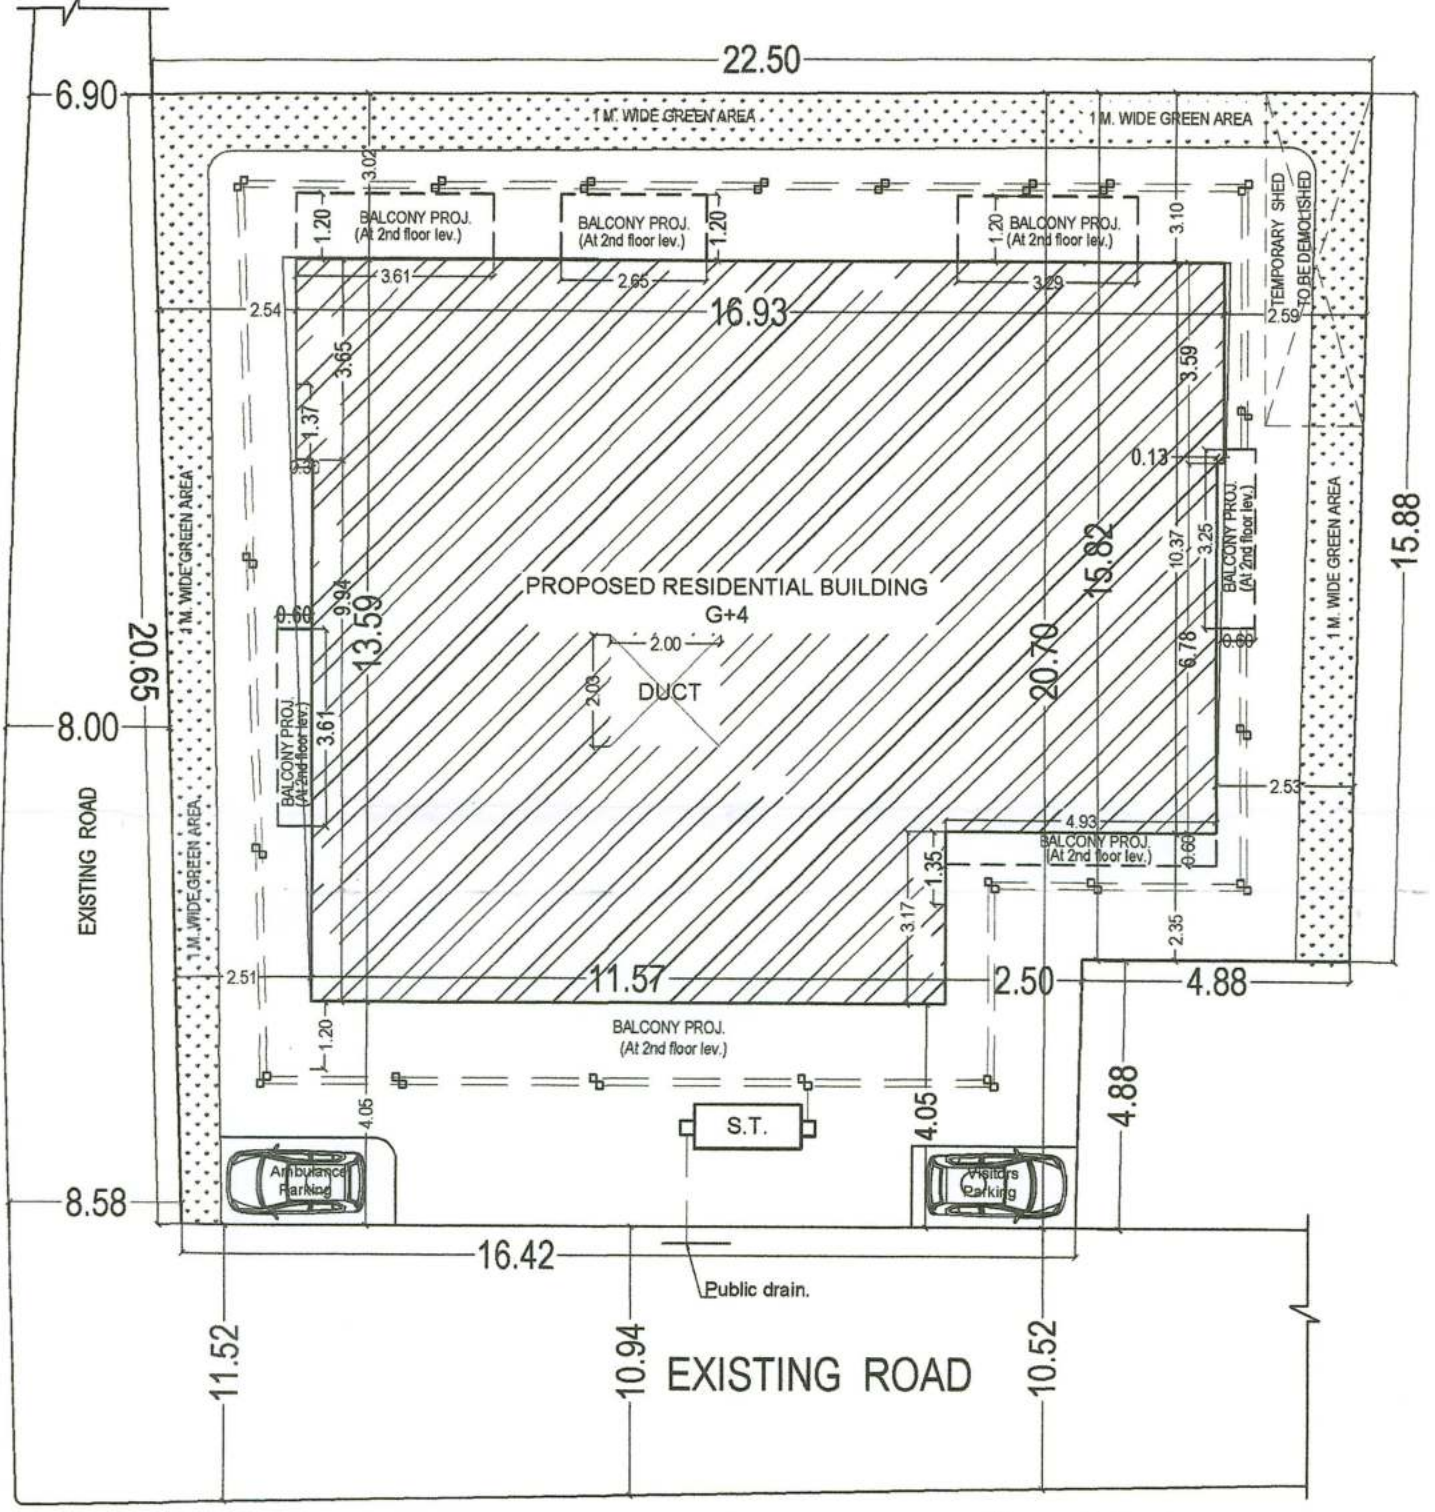
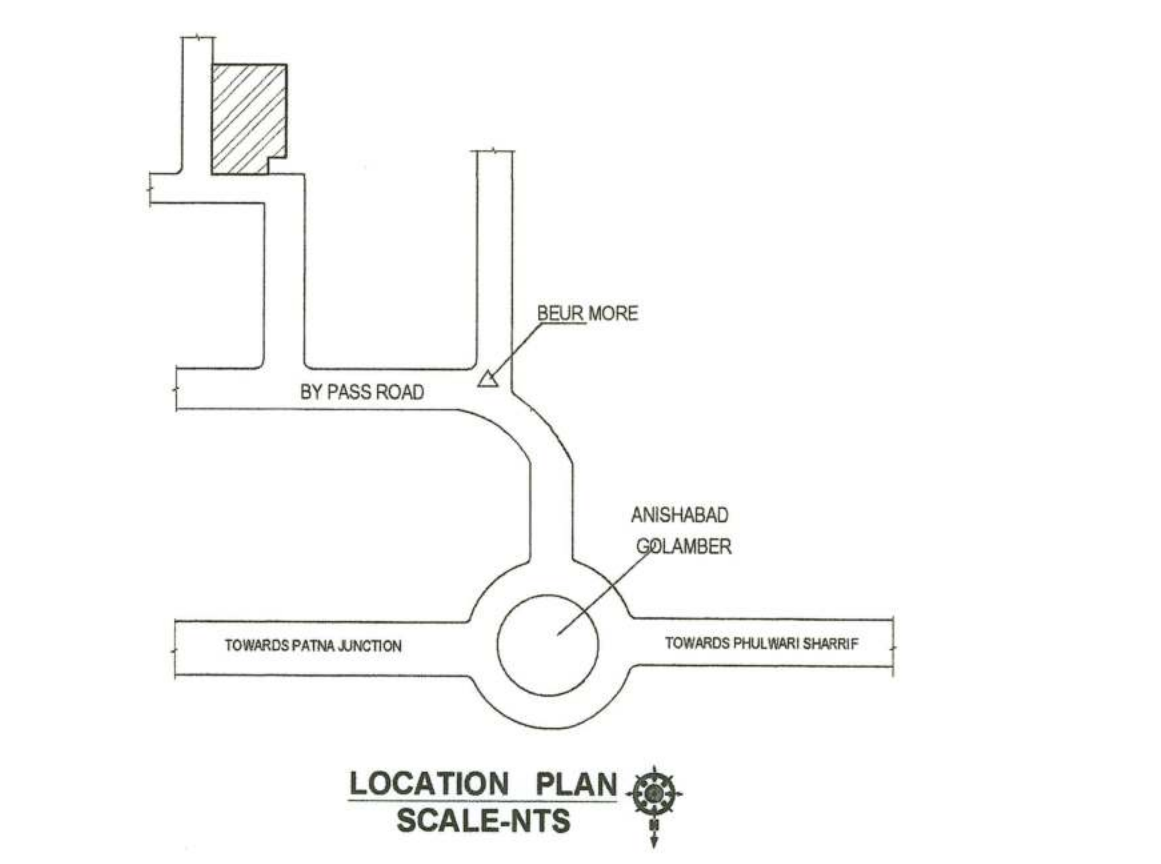
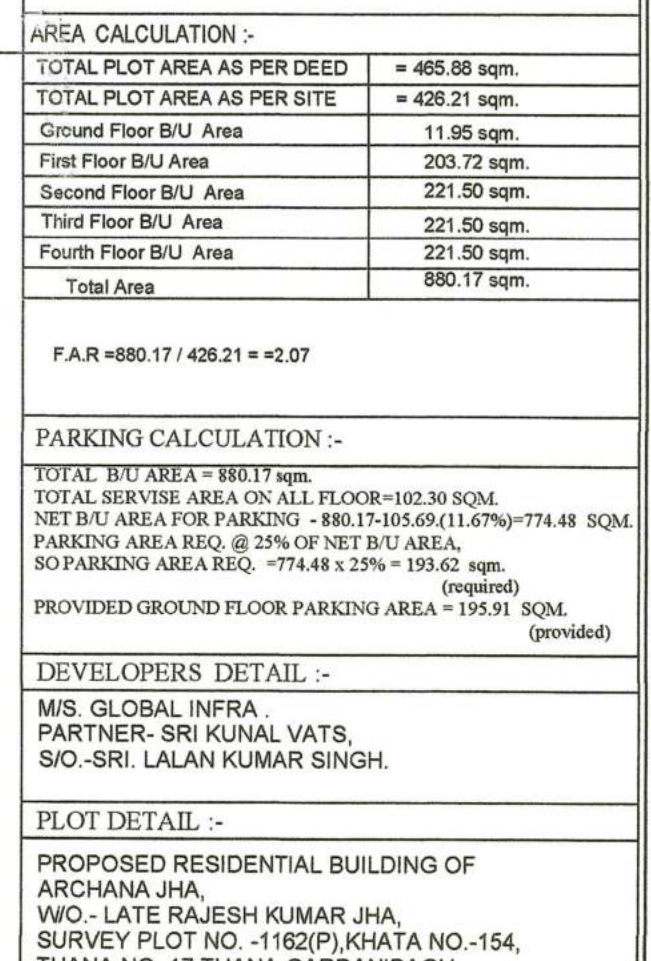
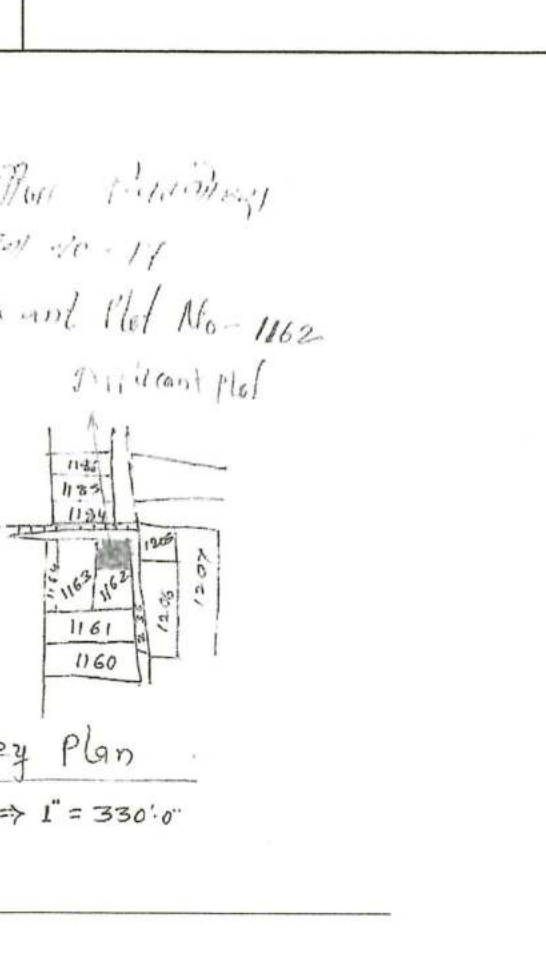
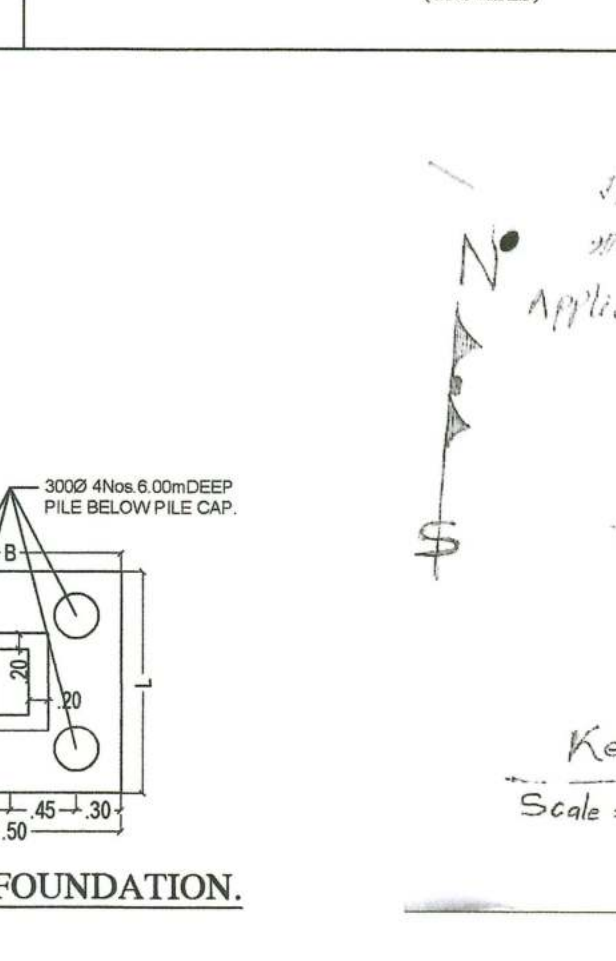
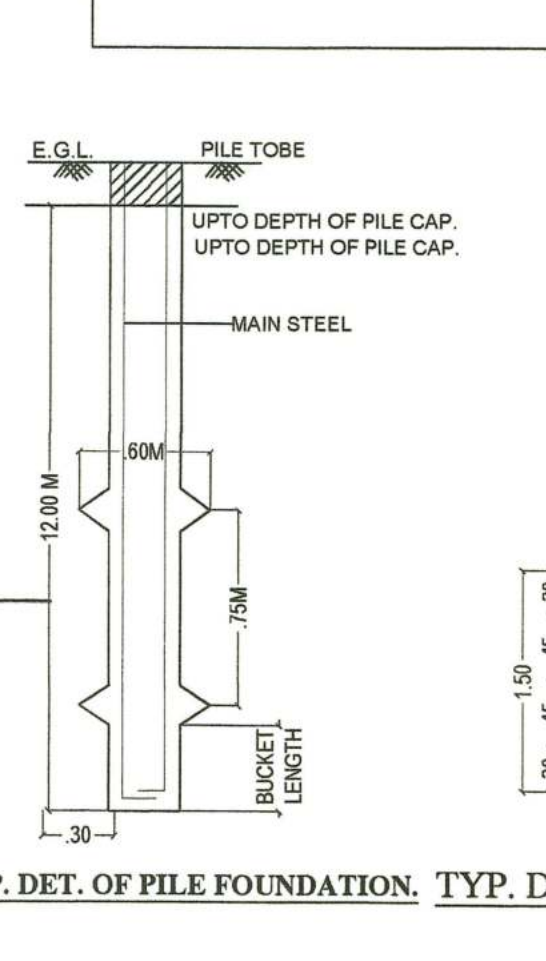
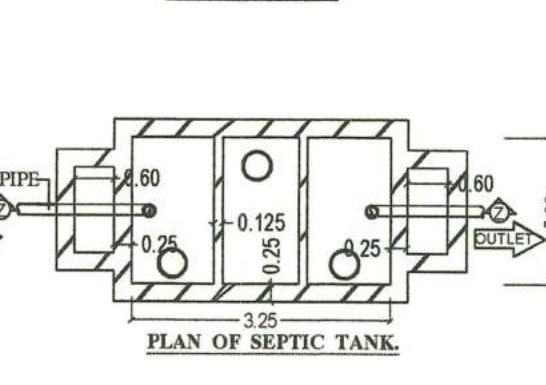


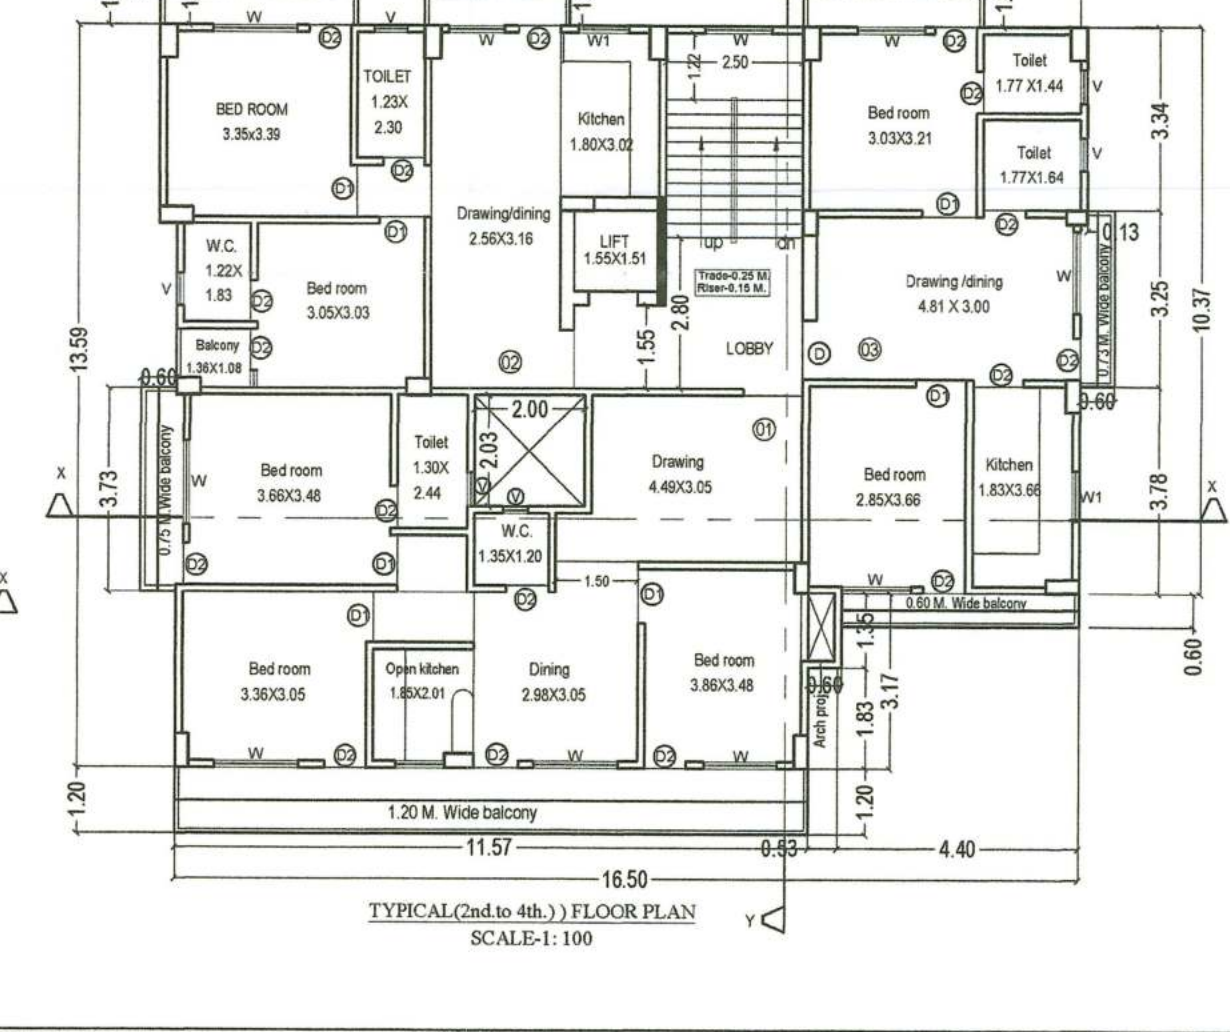

विष्णु/ब्रह्मोन्द/मू-स्वाभी/संविष्ट वास्तुविद/असिंवा। को
निर्देश दिया जाता है कि सप्त के निर्माण तथा उपयोग में
ताने के पूर्व आचार्य/वास्तुविद/कम्पलेक्स में सूत्रा
की वृष्टि से, प्रयोग द्वार निवास द्वार, सीढ़ी, लिफ्ट, पार्किंग
की वृष्टि पर, गेट के बाहर की ओर लोकेशन के साथ तथा
वर्तमान पर्यट, गेट के बाहर की ओर लोकेशन के साथ तथा
अन्य पार्किंग महत्वपूर्ण स्थानों पर उच्च ताकत के C.C.T.V.
कैमरा का अधिष्ठान करने, अन्यथा सन्विष्ट एवट एवं
संरक्षित का अधिष्ठान करने, अन्यथा सन्विष्ट एवट एवं
संरक्षित का अधिष्ठान करने, अन्यथा सन्विष्ट एवट एवं

PATNA MUNICIPAL CORPORATION
PATNA REGIONAL DEVELOPMENT AUTHORITY (DISSOLVED)
P/CHITROHARI/PAN-G+H/557/2022
Case No. _____ 20____
Sanction of Plan Accorded under Section
315, 316 & 317 of the Bihar Municipal Act 2007
by the Municipal Commissioner, Patna on.....
Date. 23/08/2023

SANCTION OF PLAN ACCORDED

h/s
12/04/23

निदेशक
शाहरी योजना
पटना नगर निगम, पटना
दिनांक 23

Shk
12/04/23
प्रधान प्रारूपक
शाहरी योजना
पटना नगर निगम

Terms & Conditions:-

- 1) STP of requisite capacity is to be installed in the campus by the Builder/Owner
- 2) Water Harvesting and Green area is to be maintained in the premises
- 3) Solar power is to be installed in the campus